


**EXISTING ROOF PLAN**

**KEY**


- 1 brise soleil
- 2 roof to study
- 3 roof terrace

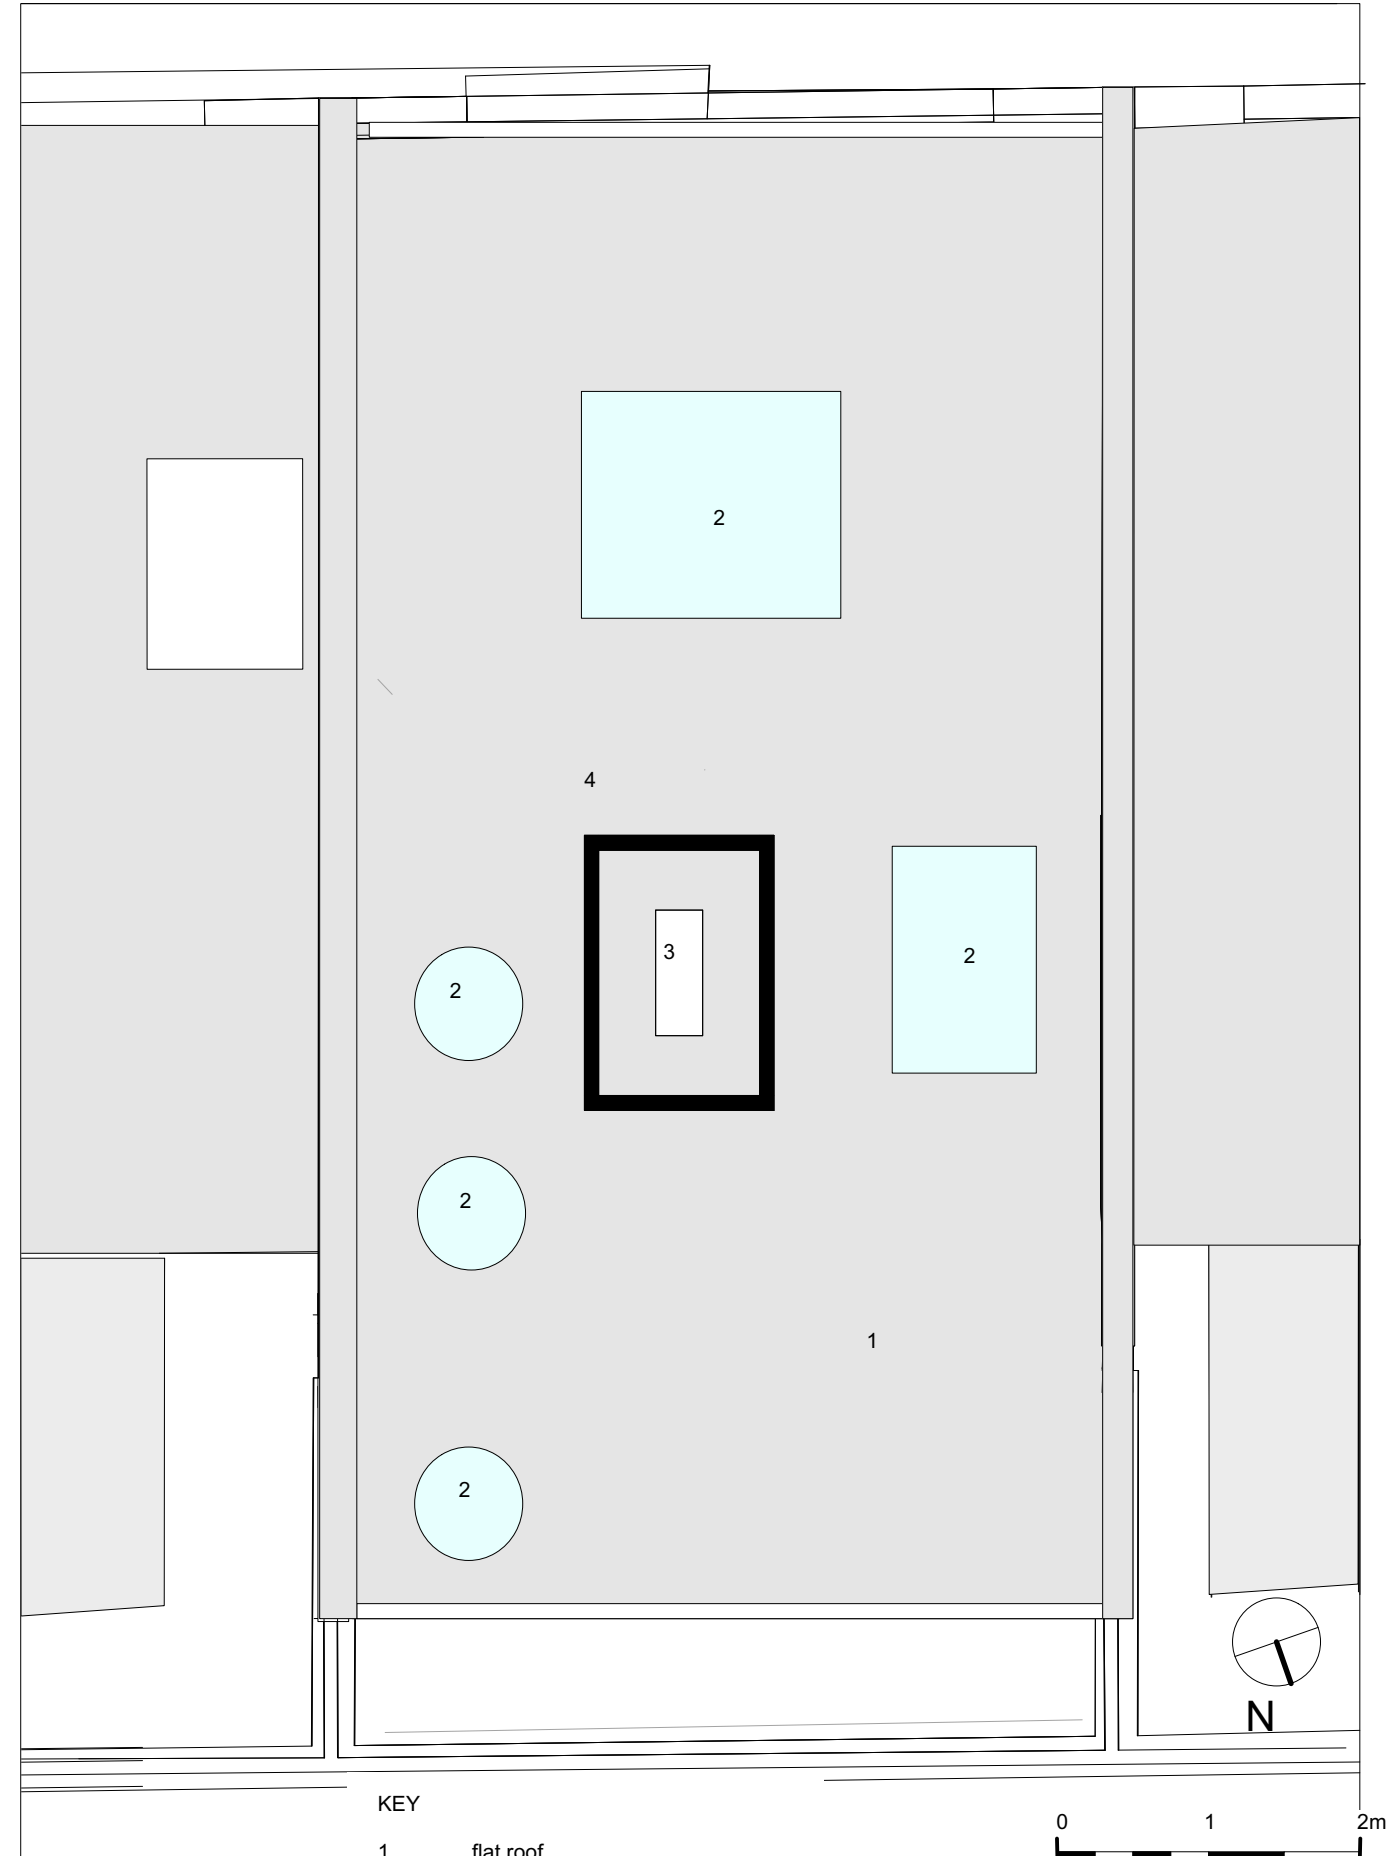

**PROPOSED ROOF PLAN**

**KEY**

- 1 flat roof
- 2 rooflight
- 3 air conditioner condenser unit
- 4 acoustic enclosure to condenser

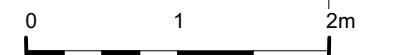

**LUCY MARSTON**