


EXISTING NORTH ELEVATION (from Meadowbank)

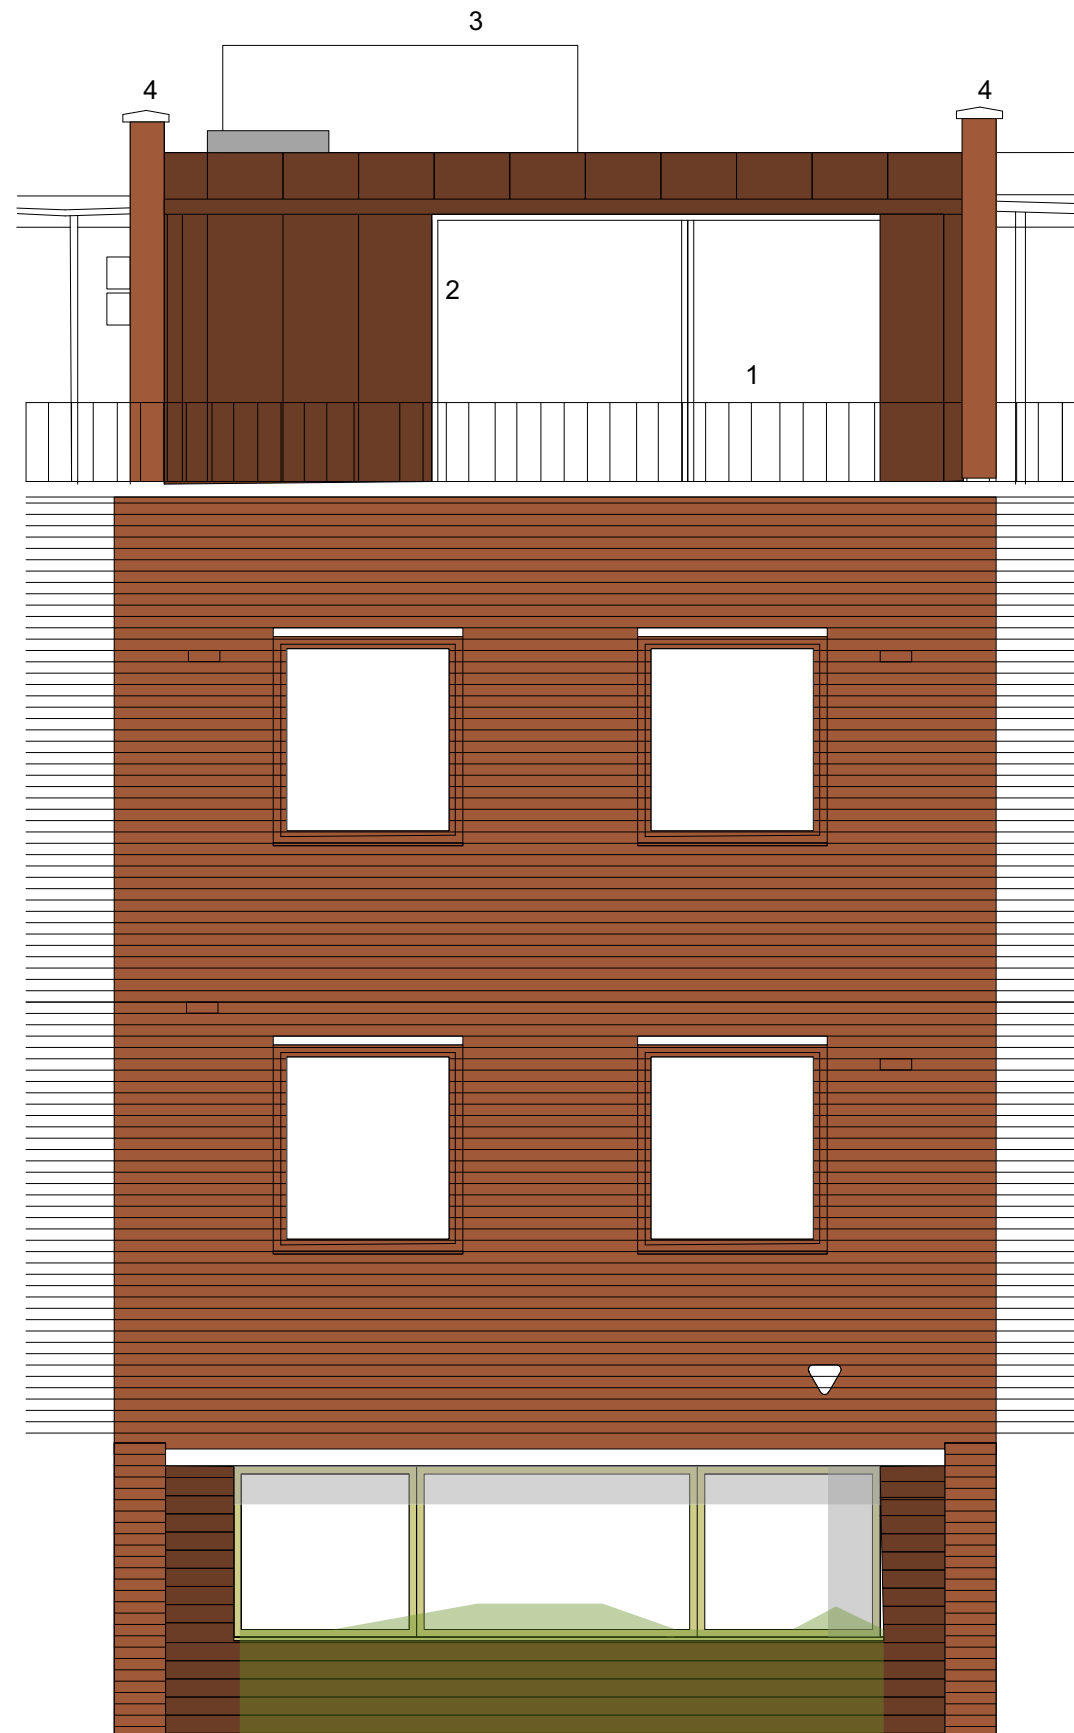

PROPOSED NORTH ELEVATION (from Meadowbank)

KEY

- 1 existing railings retained and refurbished
- 2 glazed sliding doors
- 3 A/C unit enclosure
- 4 existing party wall built up in matching brick

