
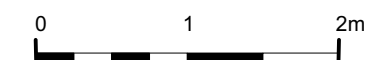
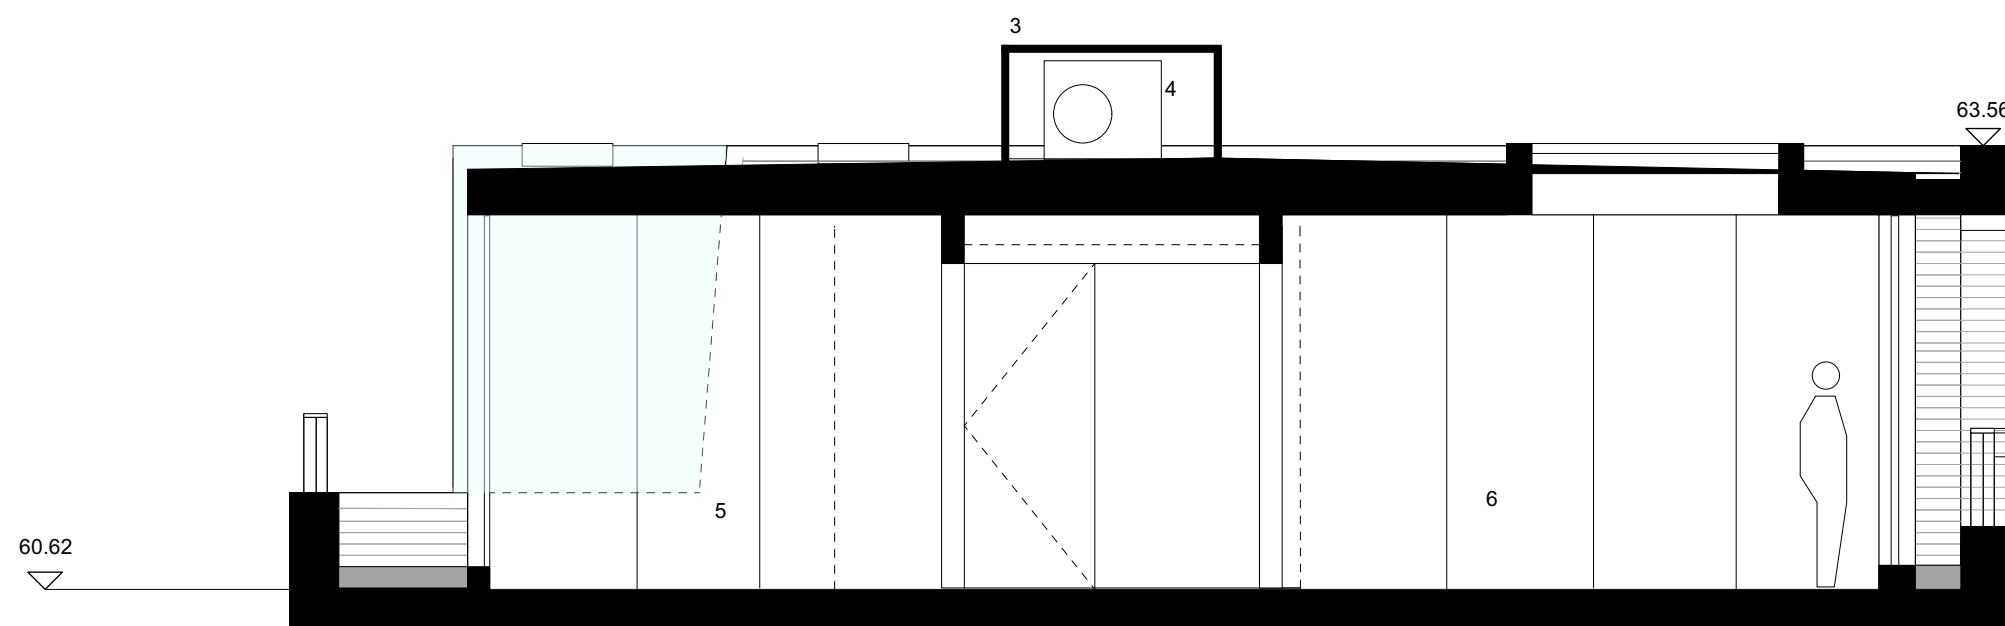


- KEY
- 1 front roof terrace
 - 2 rear roof terrace
 - 3 A/C unit enclosure
 - 4 A/C external condensing unit
 - 5 bathroom
 - 6 bedroom

 area of party wall to be built up on both sides



EXISTING SECTION THROUGH THIRD FLOOR



PROPOSED SECTION THROUGH THIRD FLOOR