

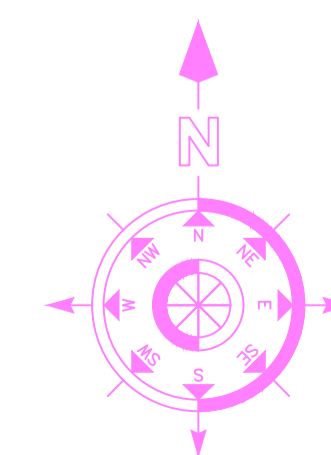
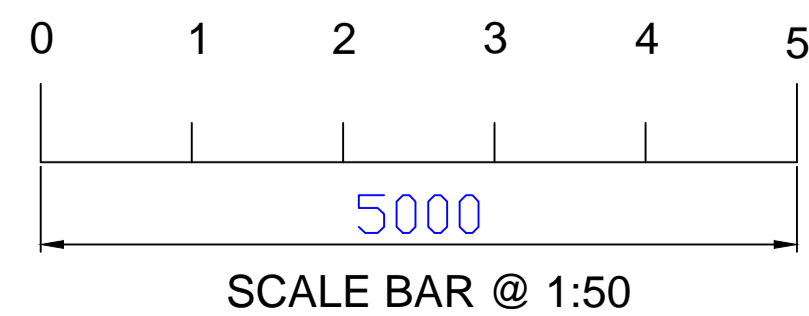
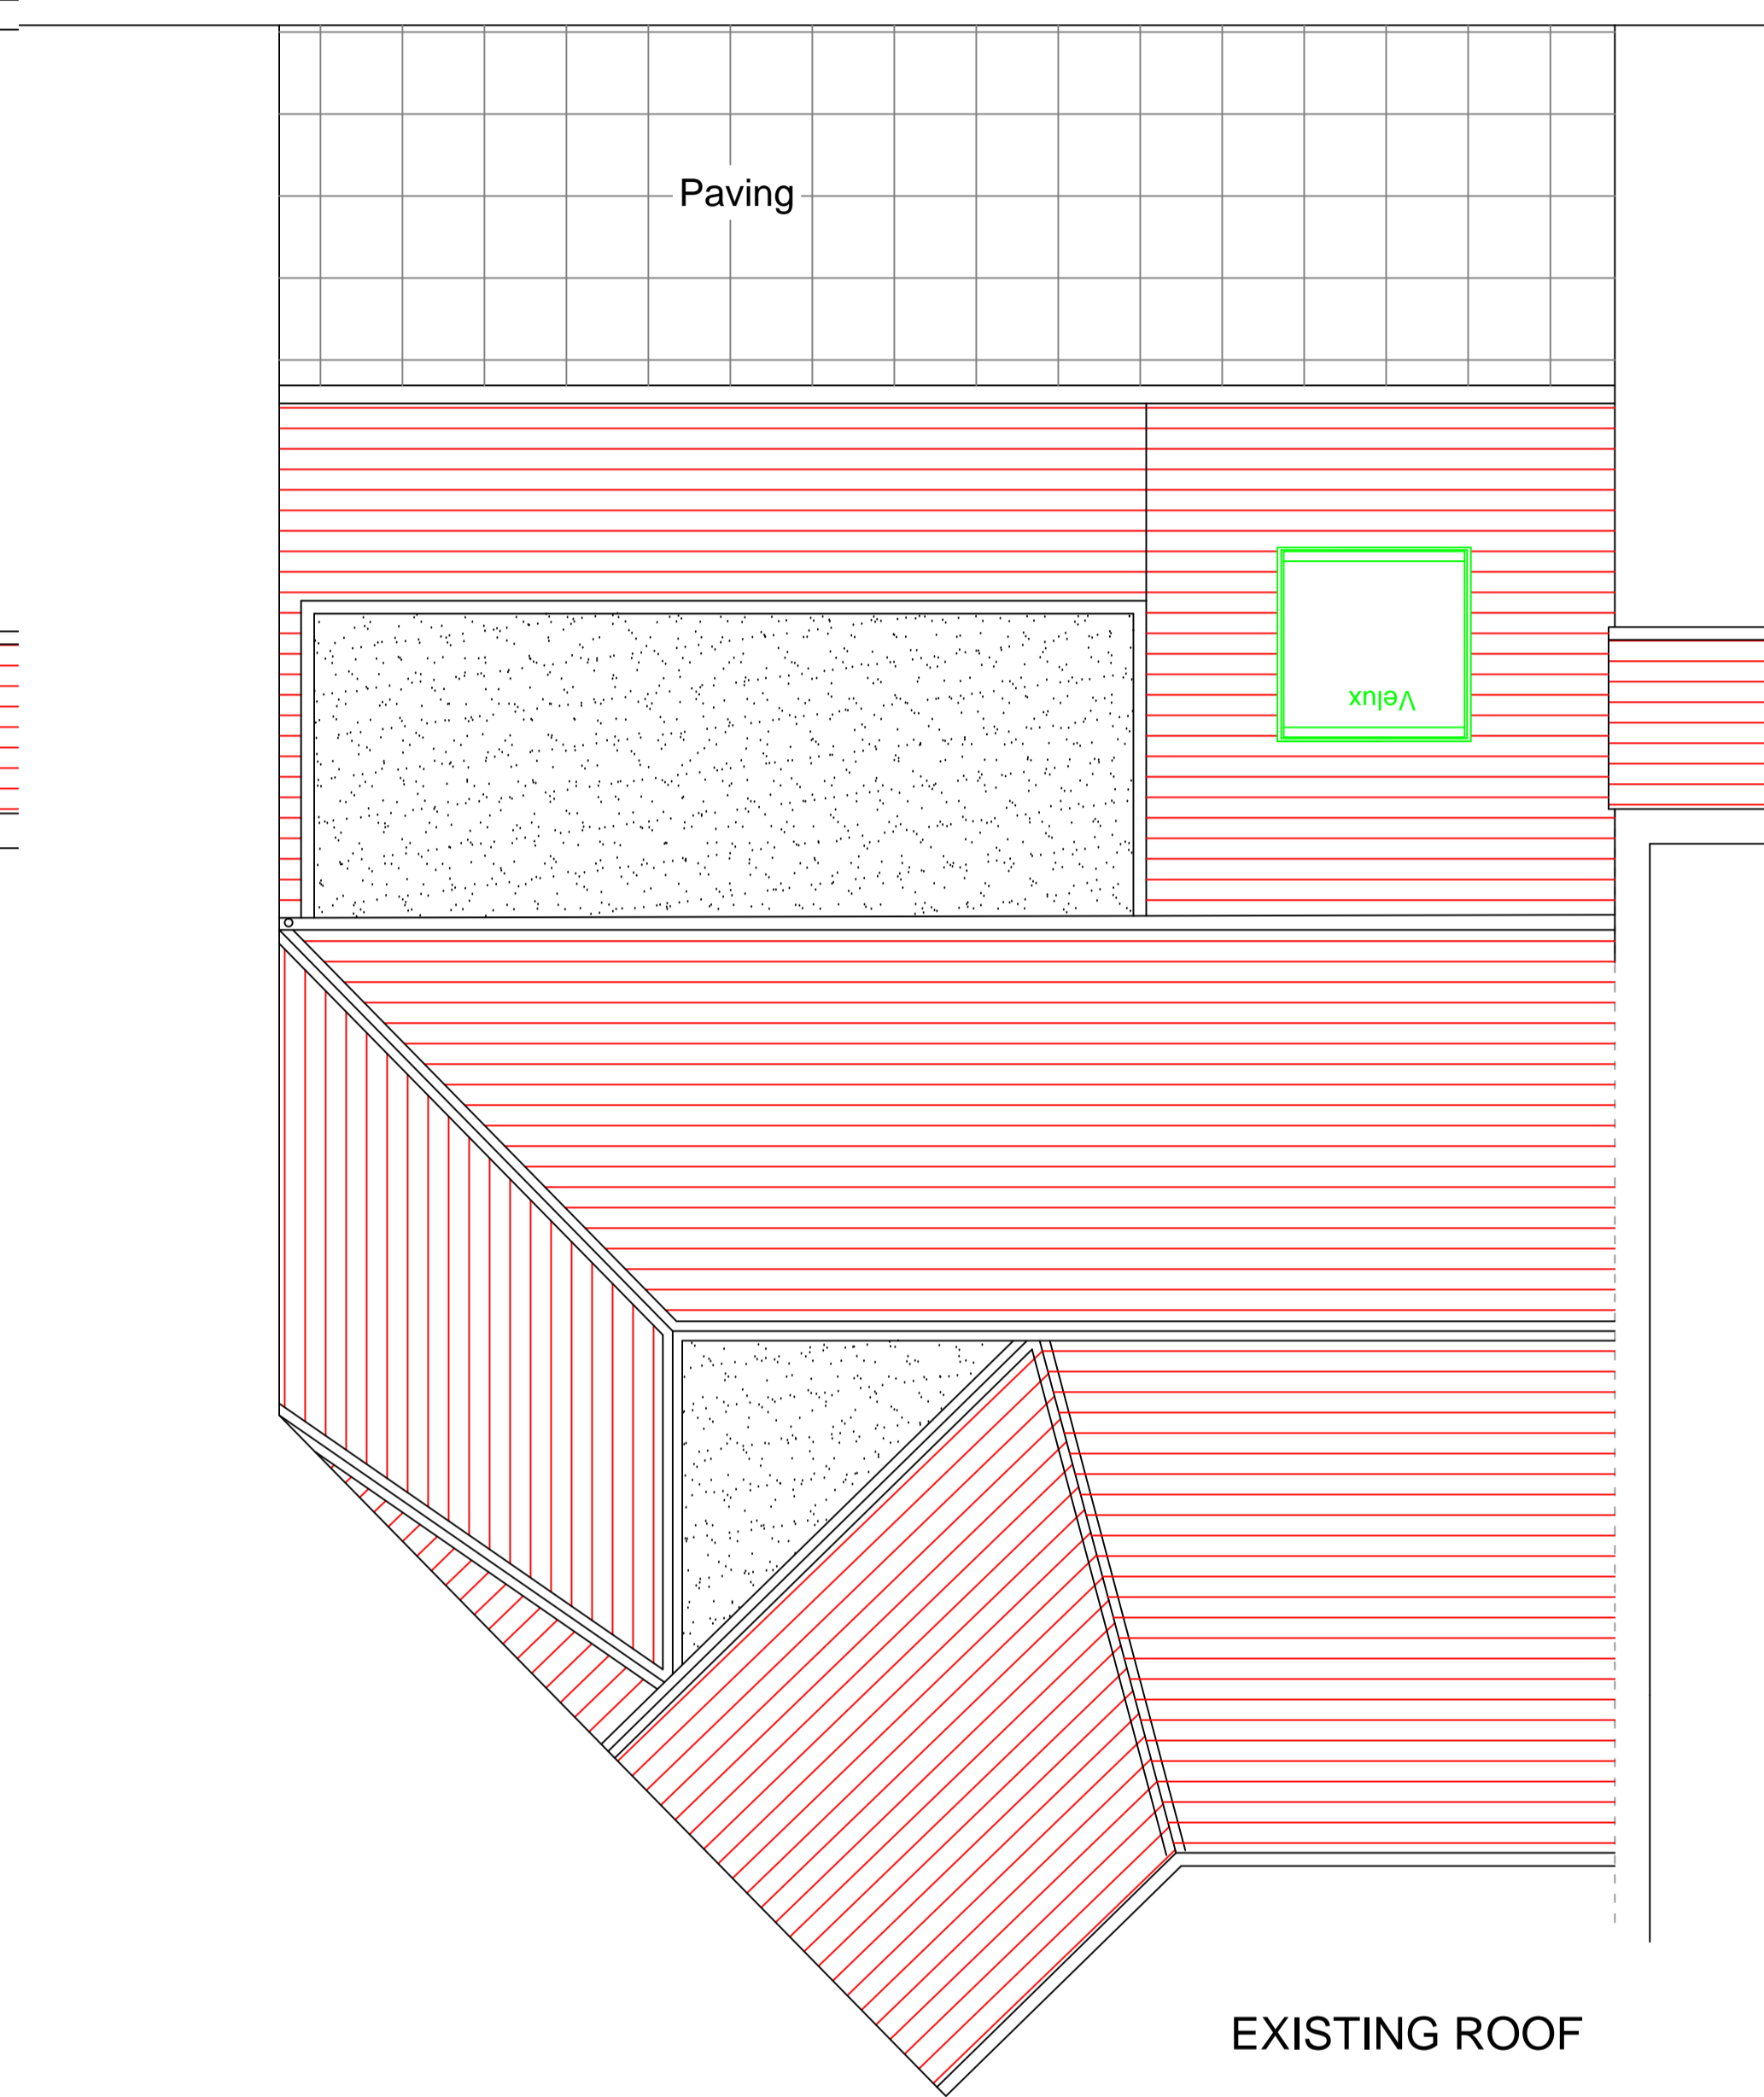
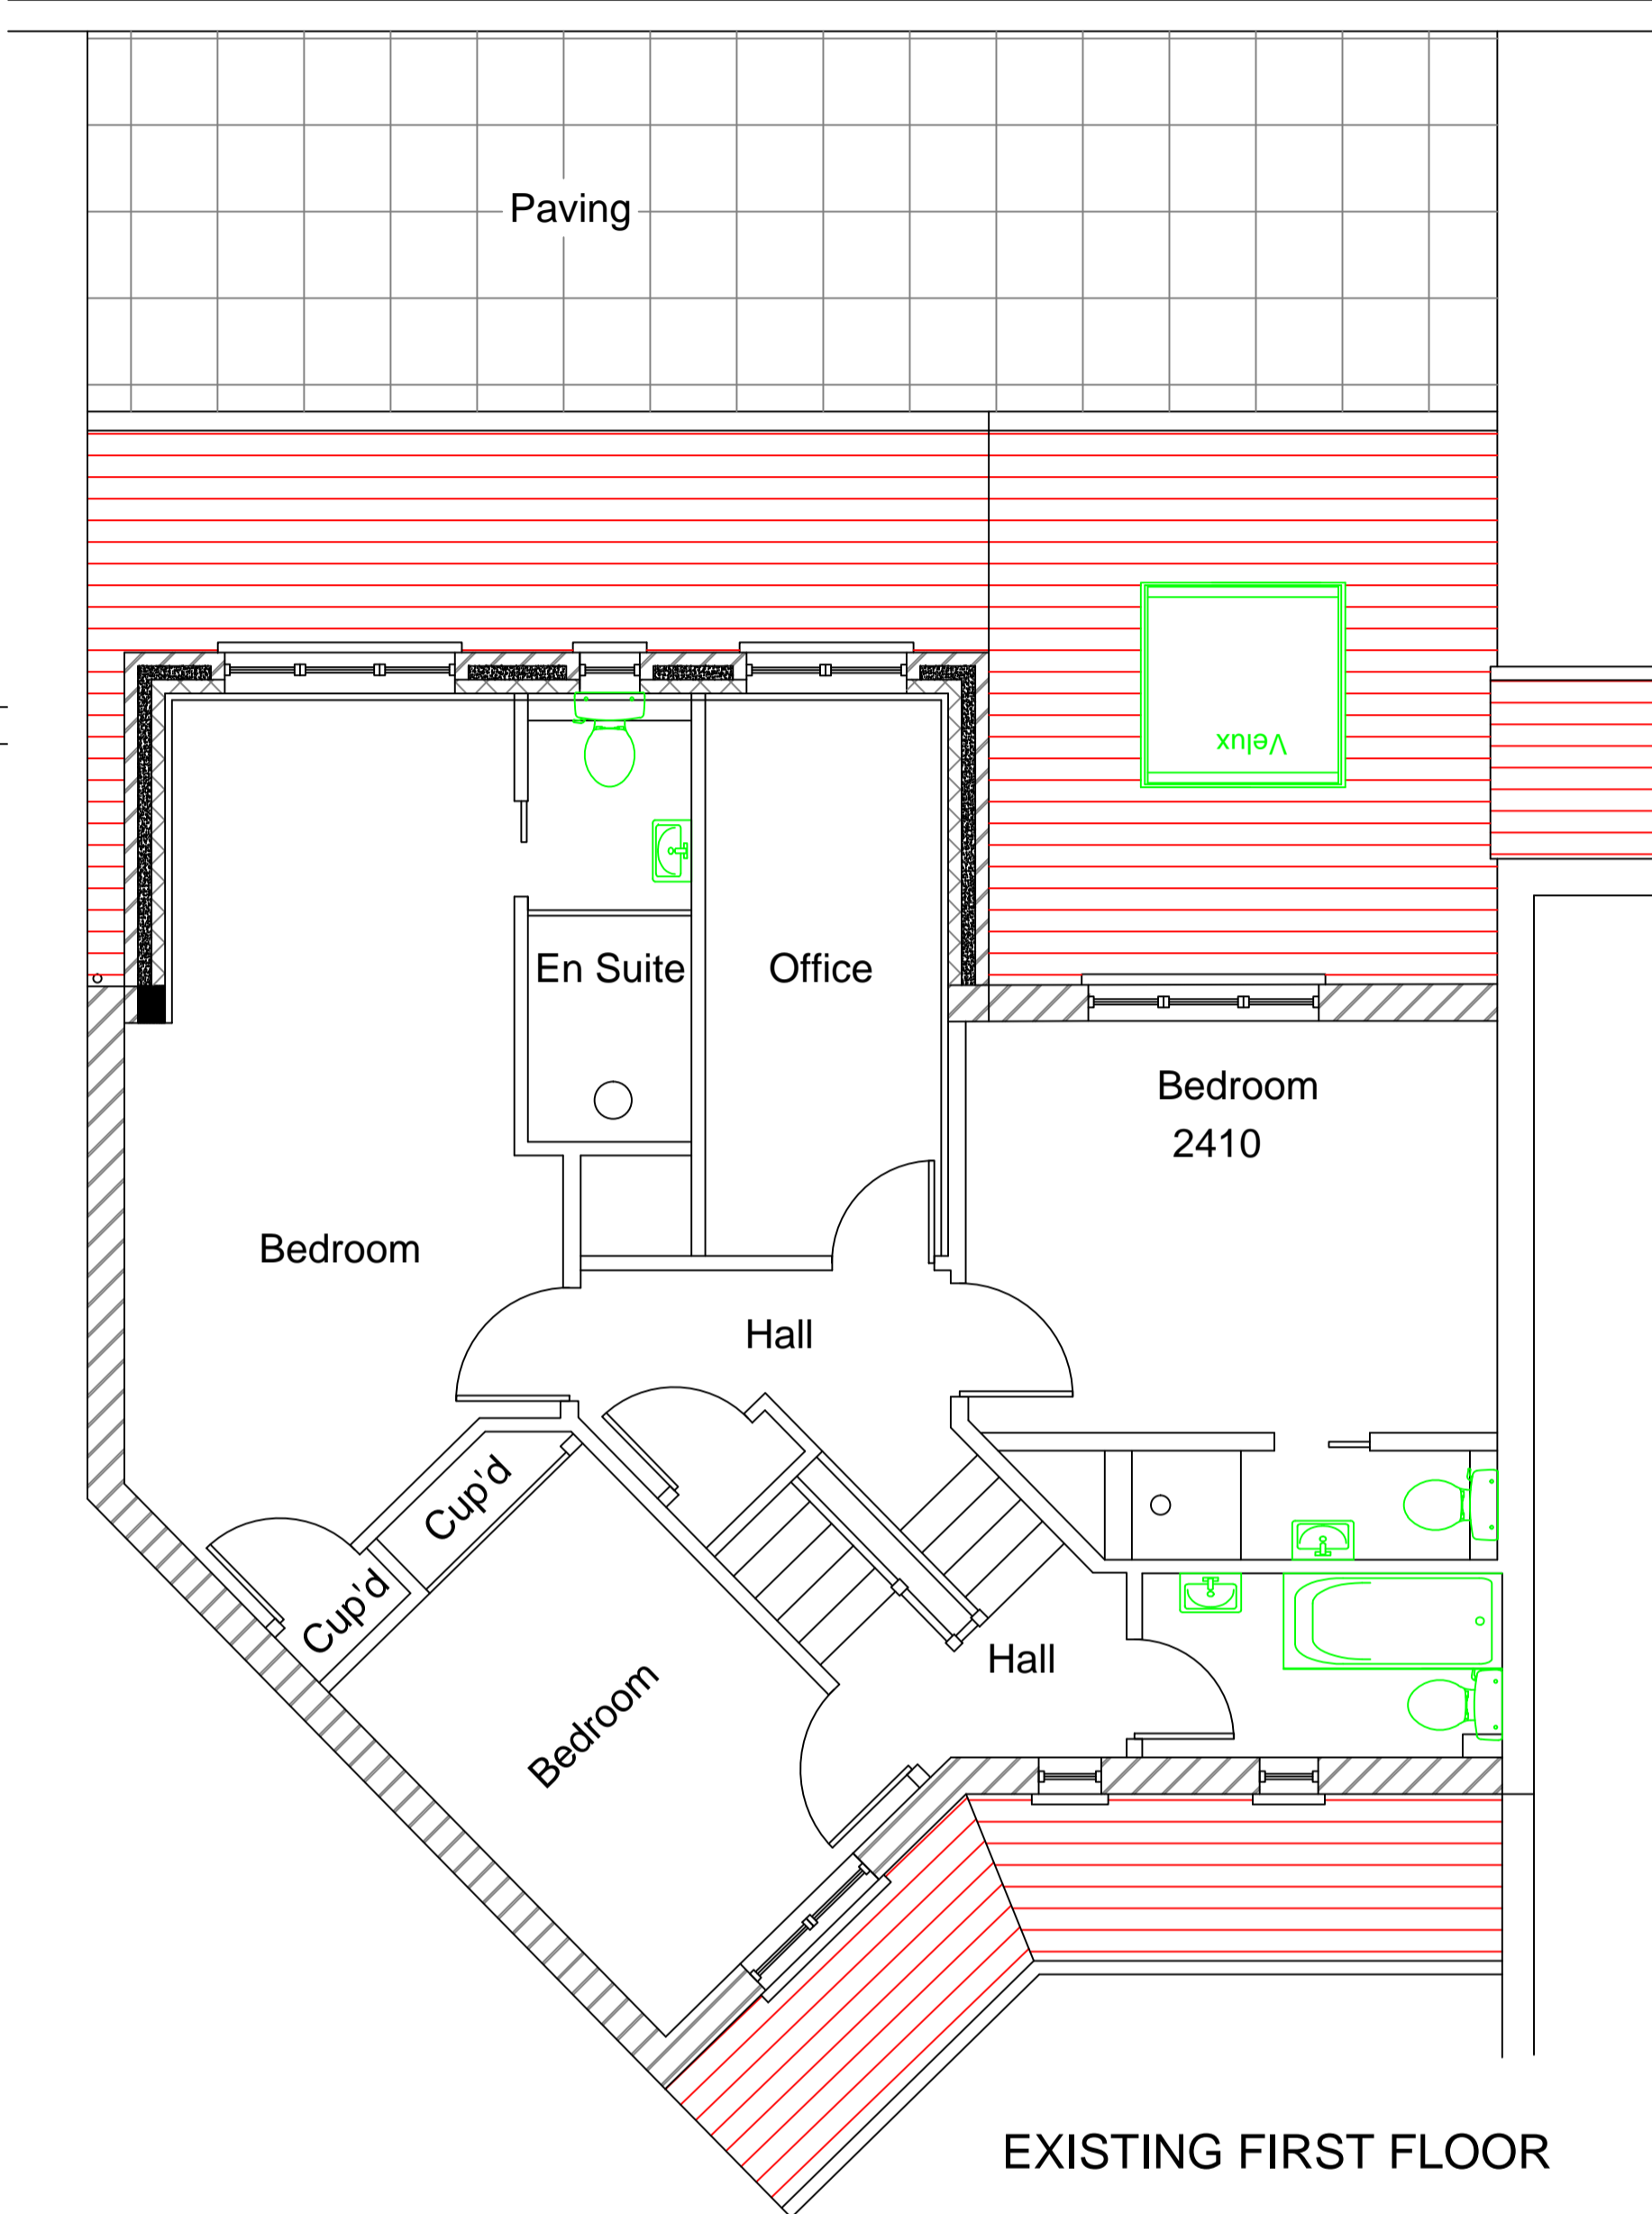


REVISION No.	REVISION NOTES	DATE
-	-	-

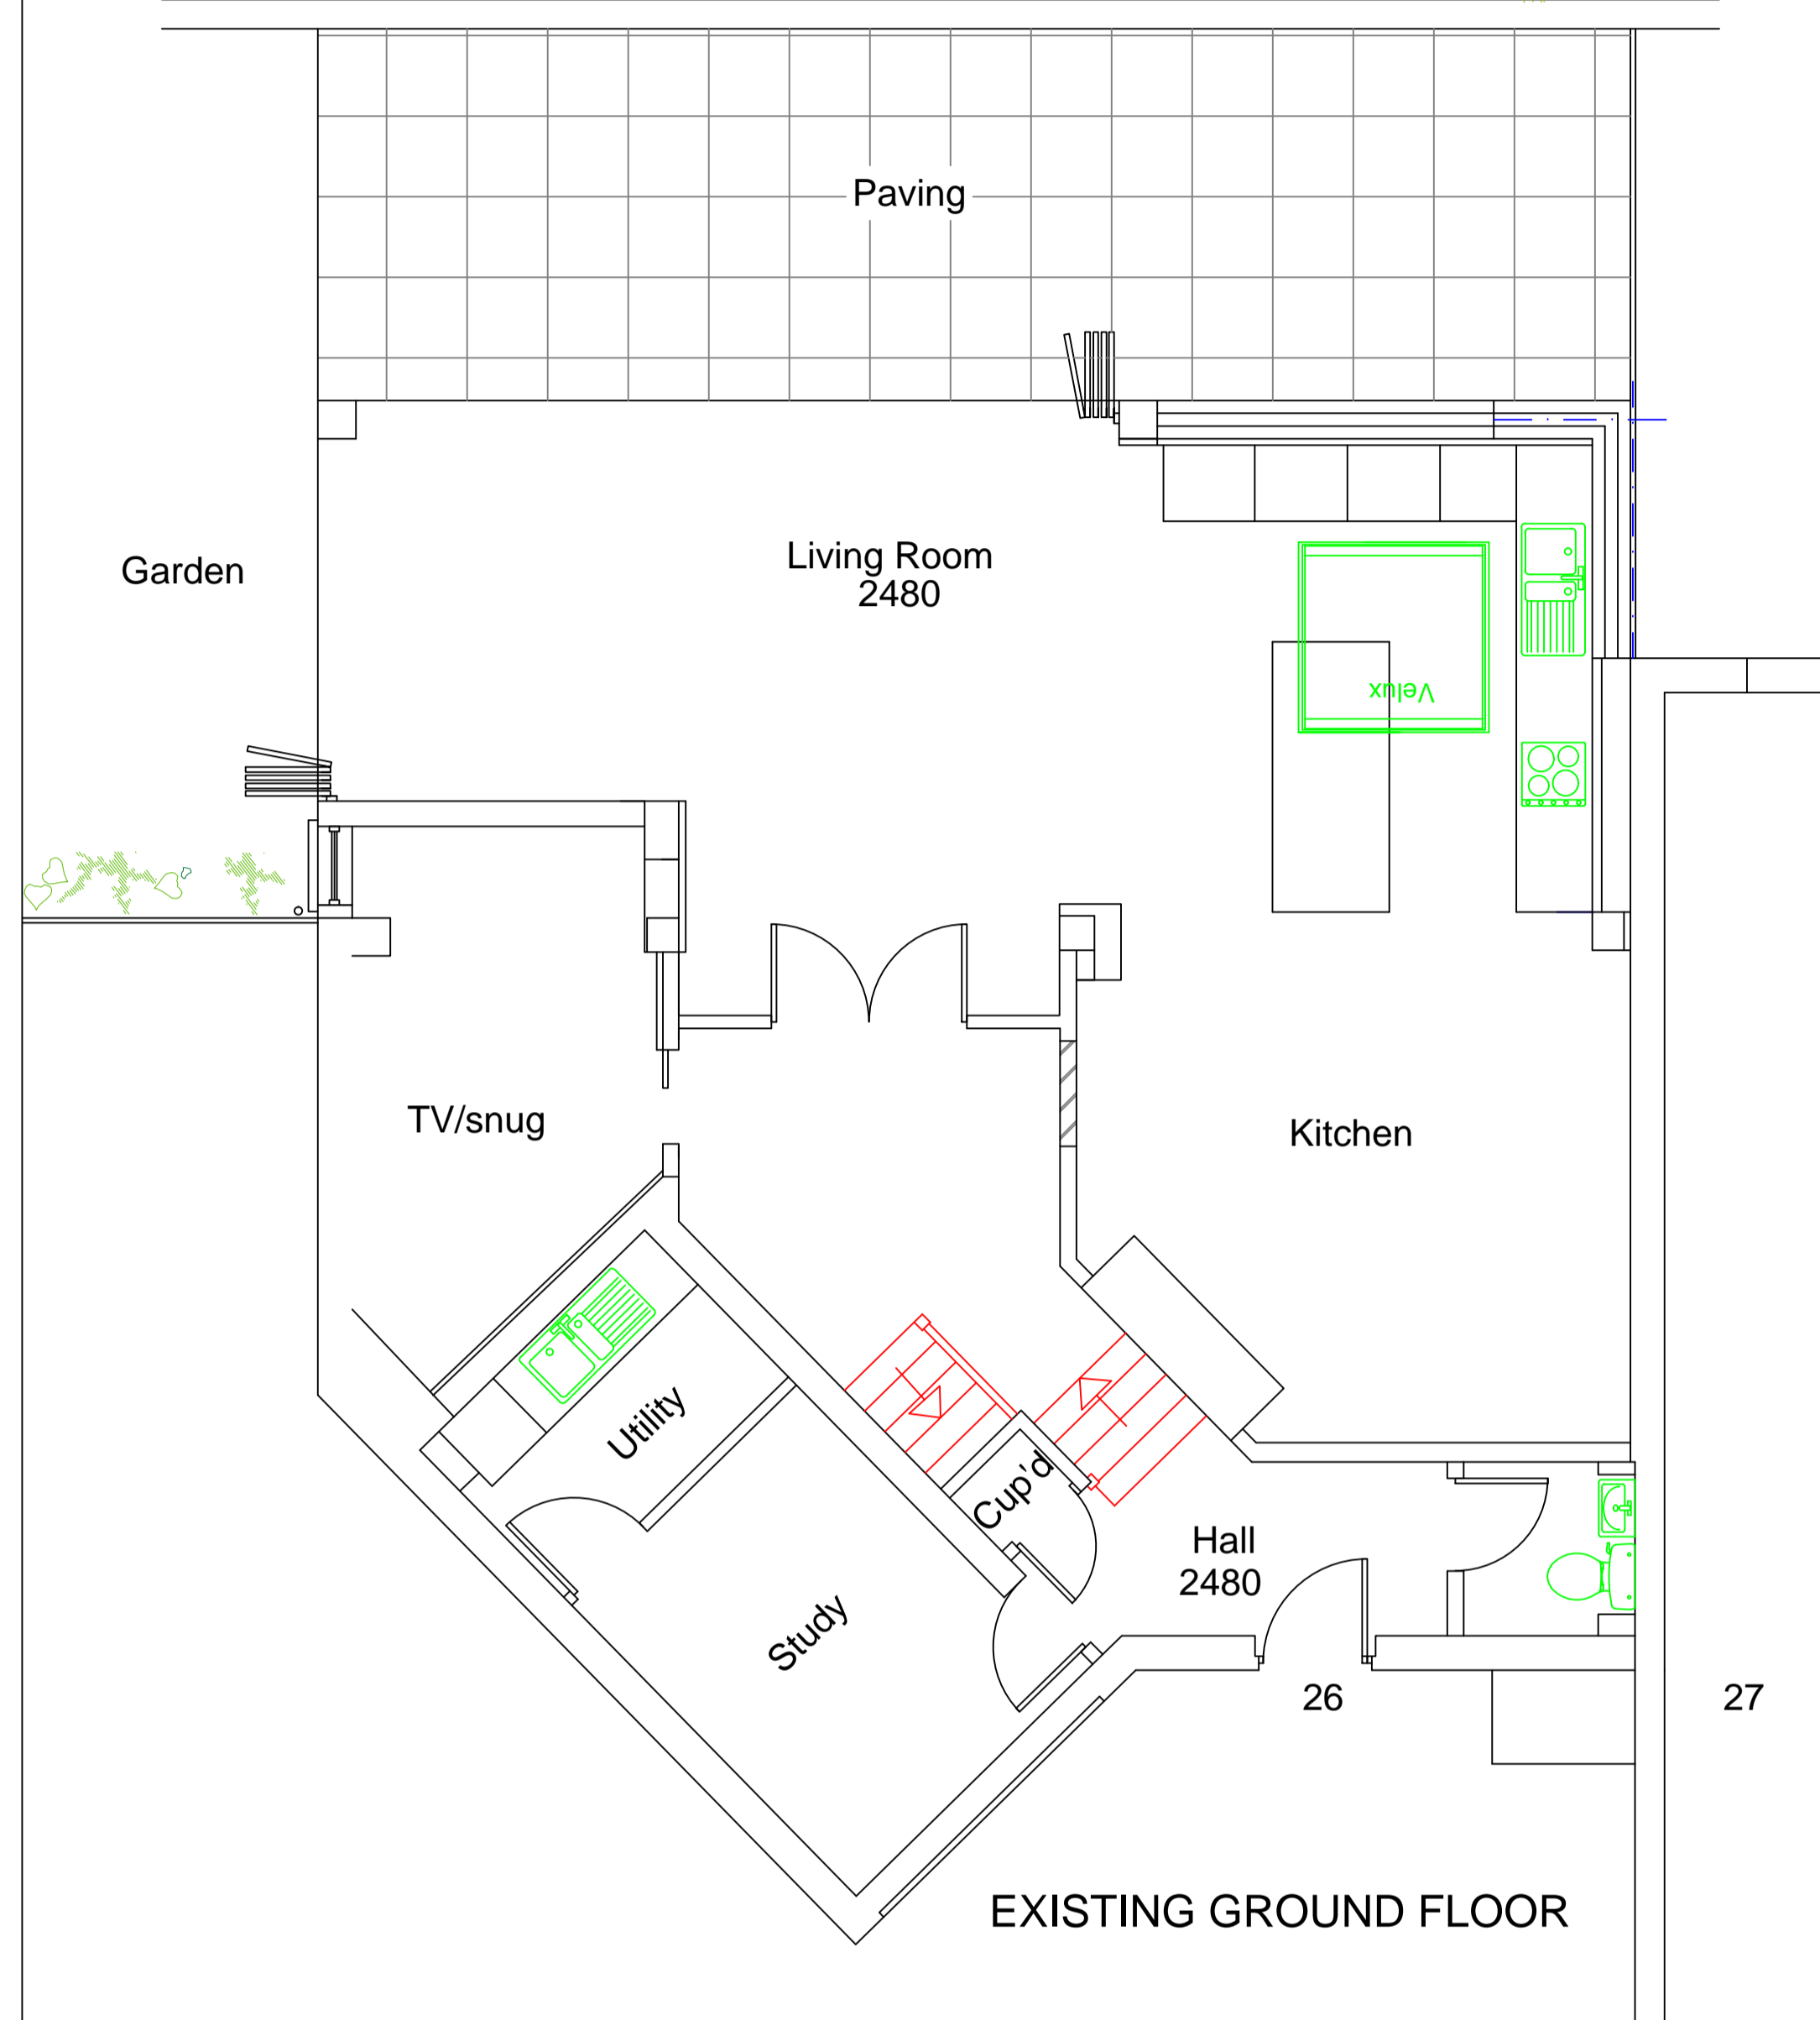

LOCATION PLAN
SCALE 1:1250

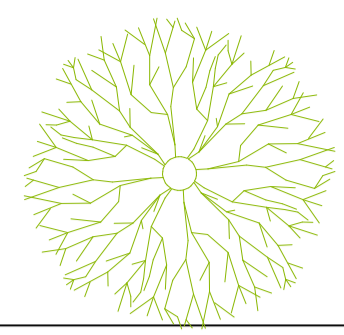

PLANNING ISSUE - 19/02/25

PROJECT: 26 BERRIDGE MEWS LONDON NW6 1RF

CLIENT: MR & MRS B. DALE

DESCRIPTION: EXISTING PLANS (CONSERVATORY)

DRAWING No. 2506 - 06 SCALE: 1:50 @ A1

REVISION. - DATE: 19/02/25

BCA
LIMITED
BRYAN CONNOR ASSOCIATES LIMITED
DESIGN & PLANNING CONSULTANTS
2 TREGARON AVENUE LONDON N8 9EY
Mob: 07957838247 Tel: 020 8340 9294
bca-design.net
Email: bryan.connor@outlook.com
RICS