


Location Plan

Site Address: 52, Ainger Road, London, NW3 3AH

Date Produced: 26-Feb-2025

Scale: 1:1250 @A3

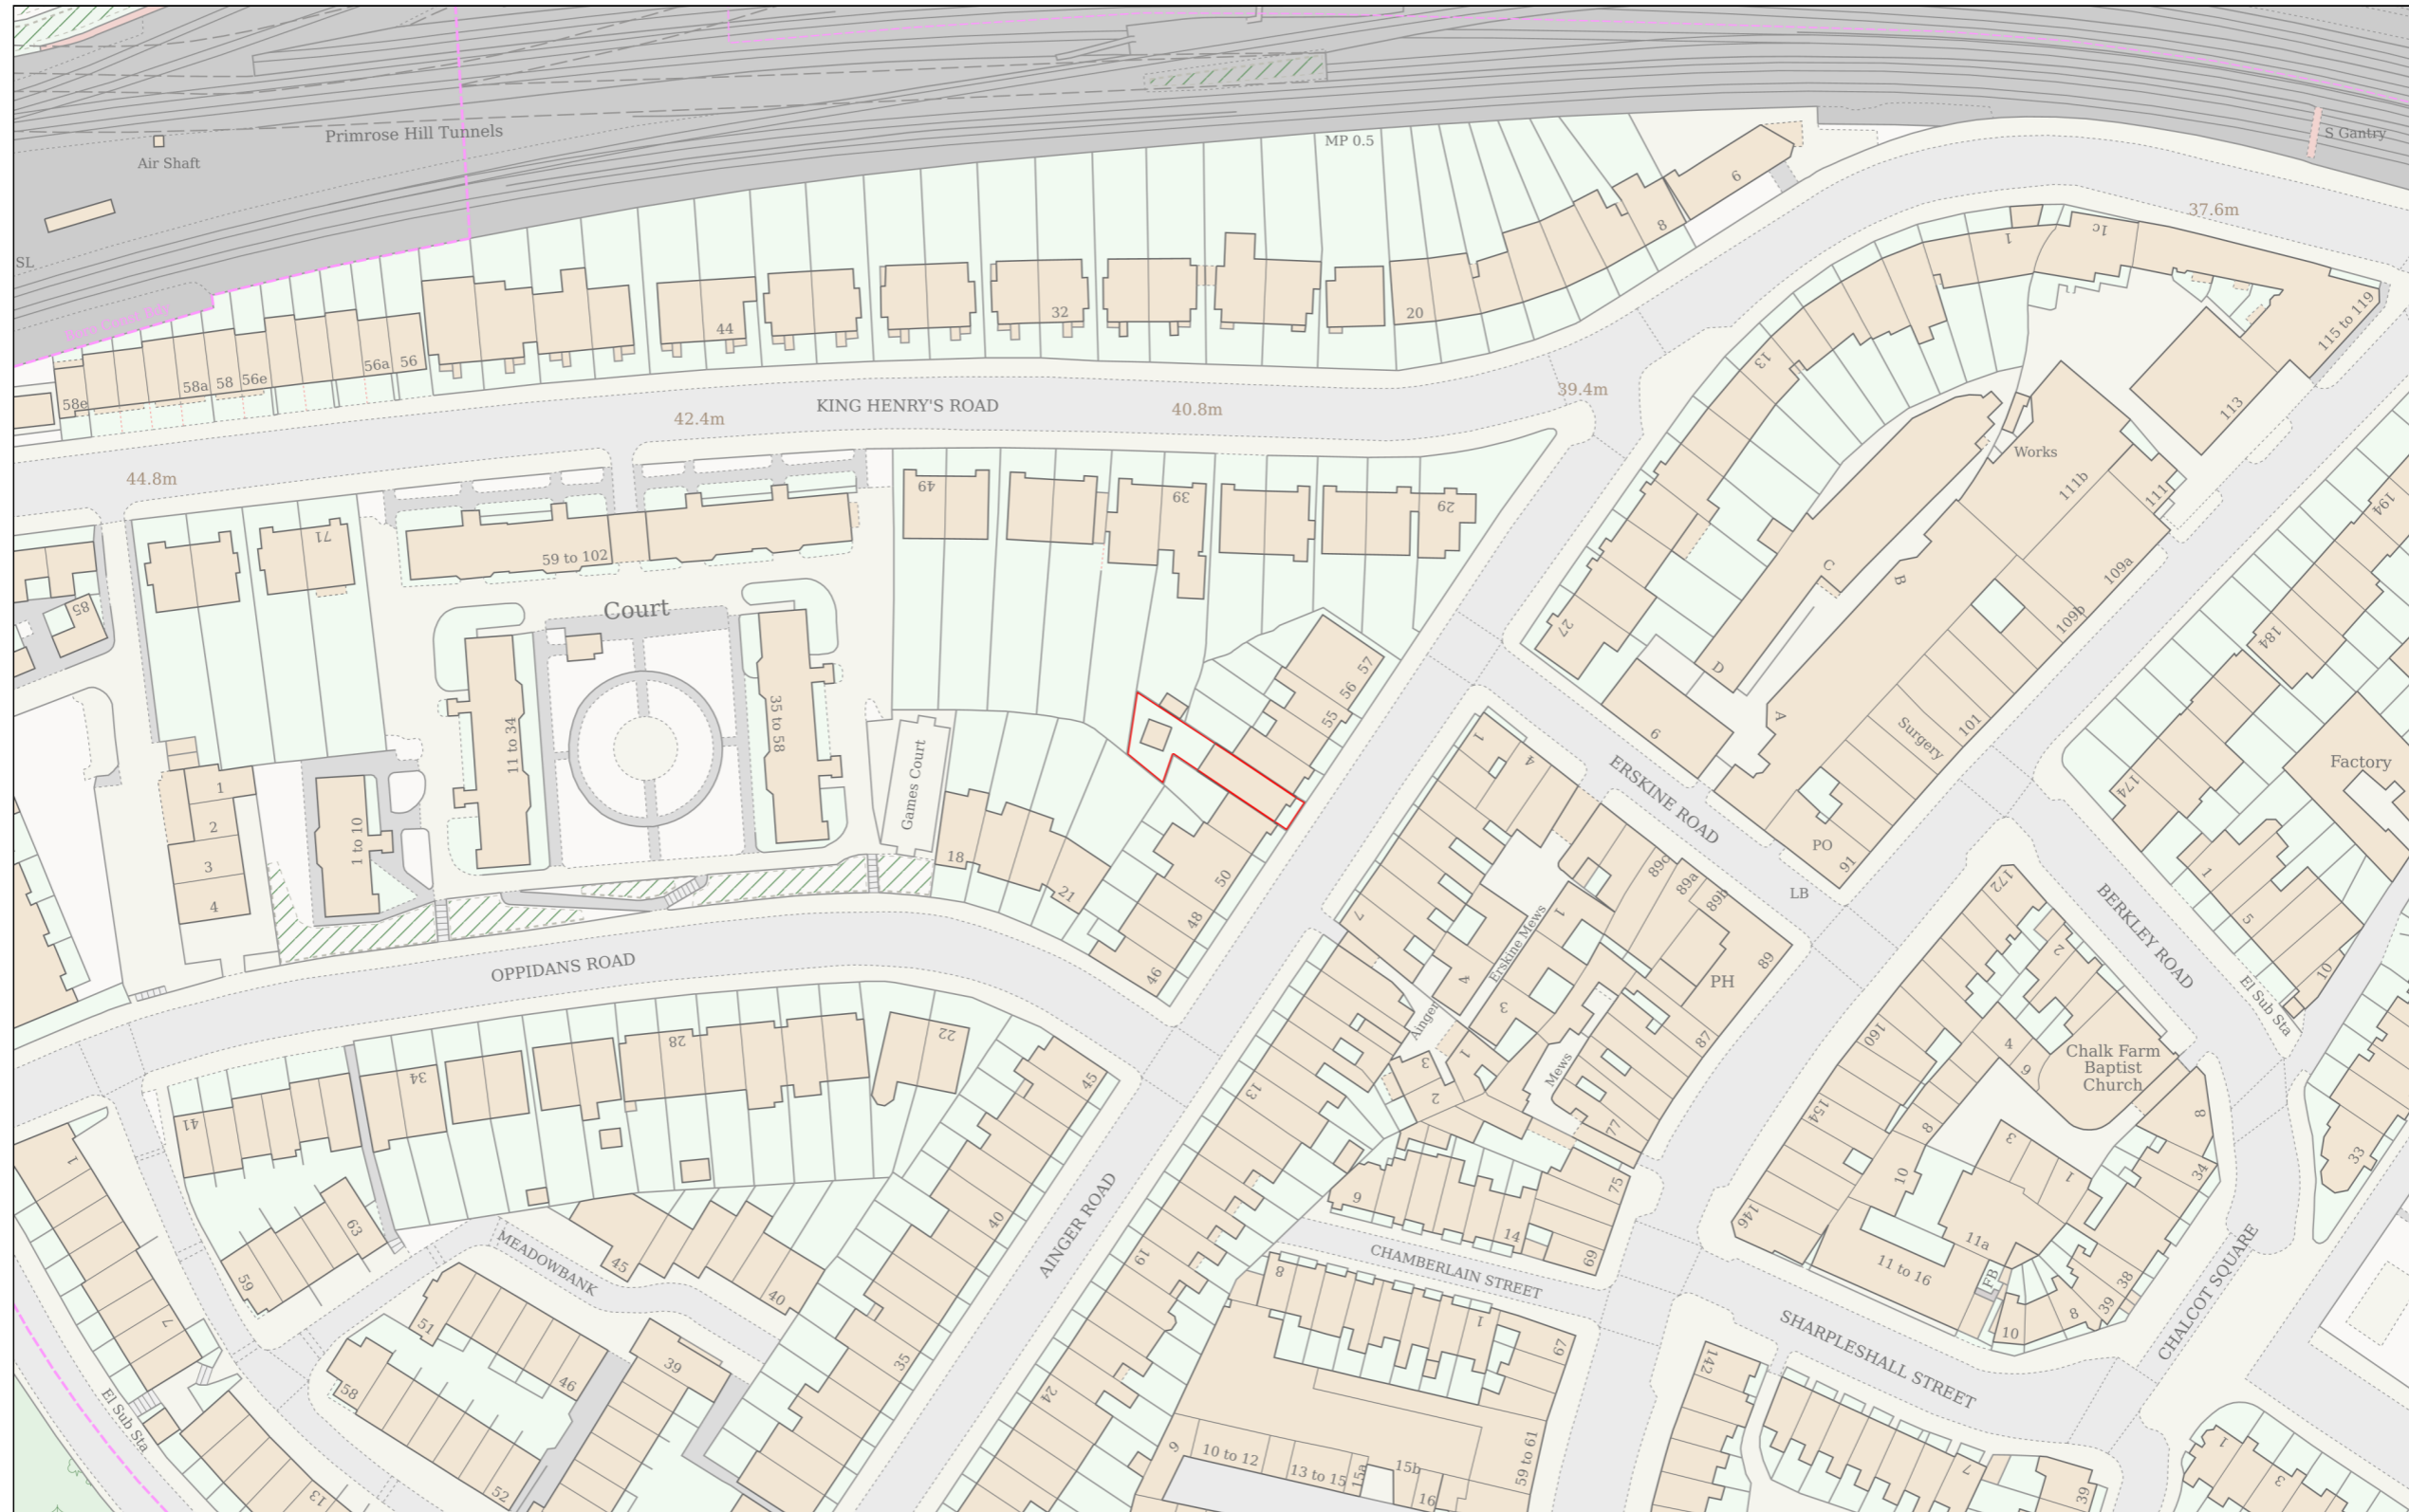

Planning Portal Reference: PP-13749788v1

