

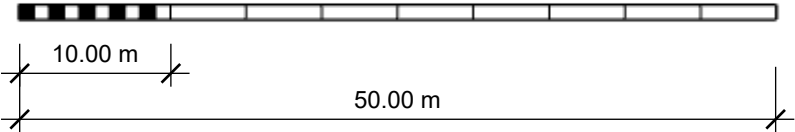


Existing Block Plan 1:500


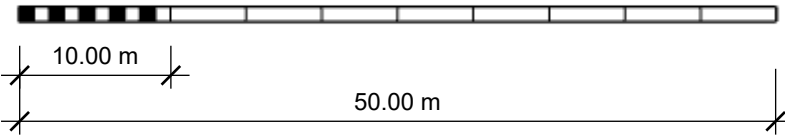


Proposed Block Plan 1:500


Proposed
outbuilding

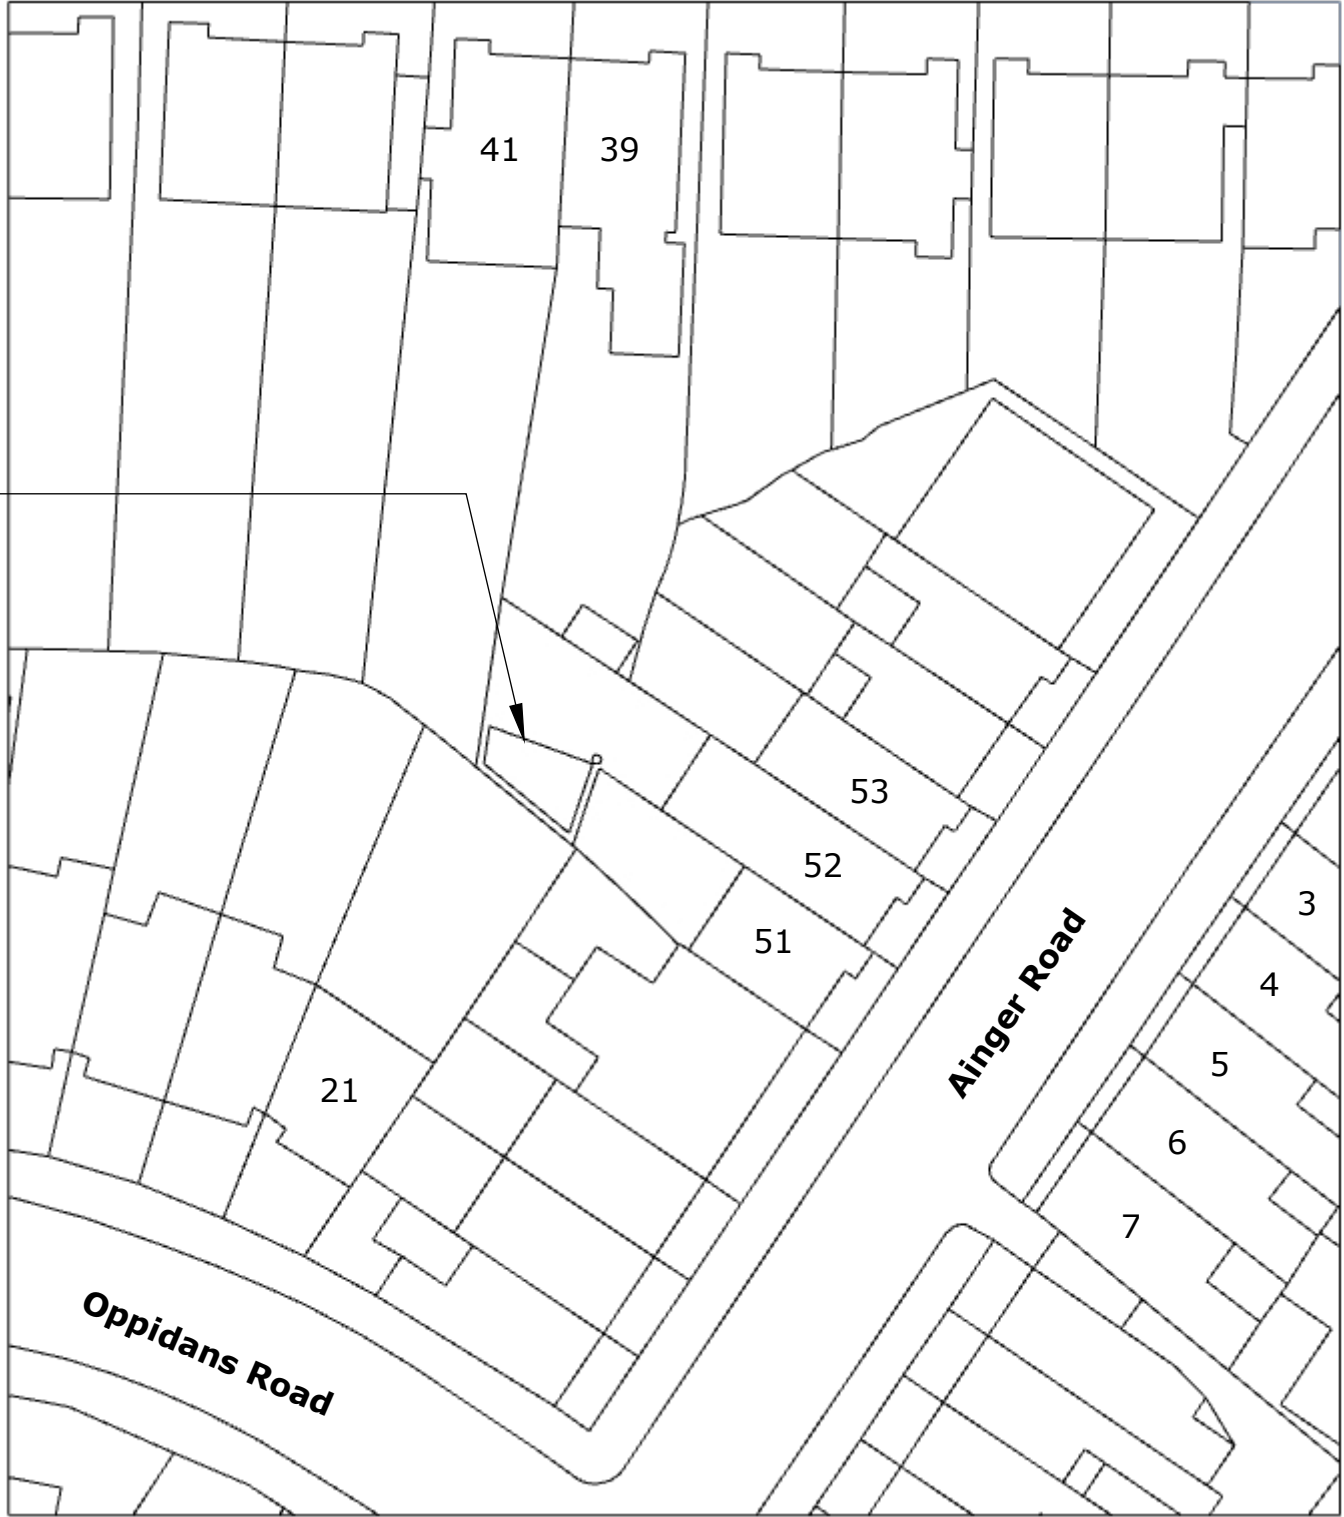


Proposed Site Layout Plan 1:100

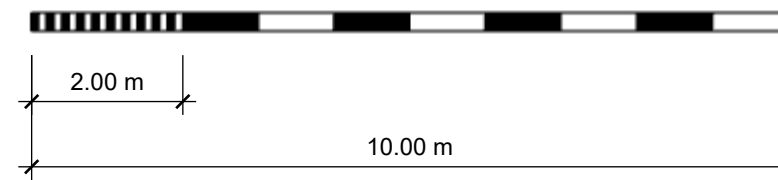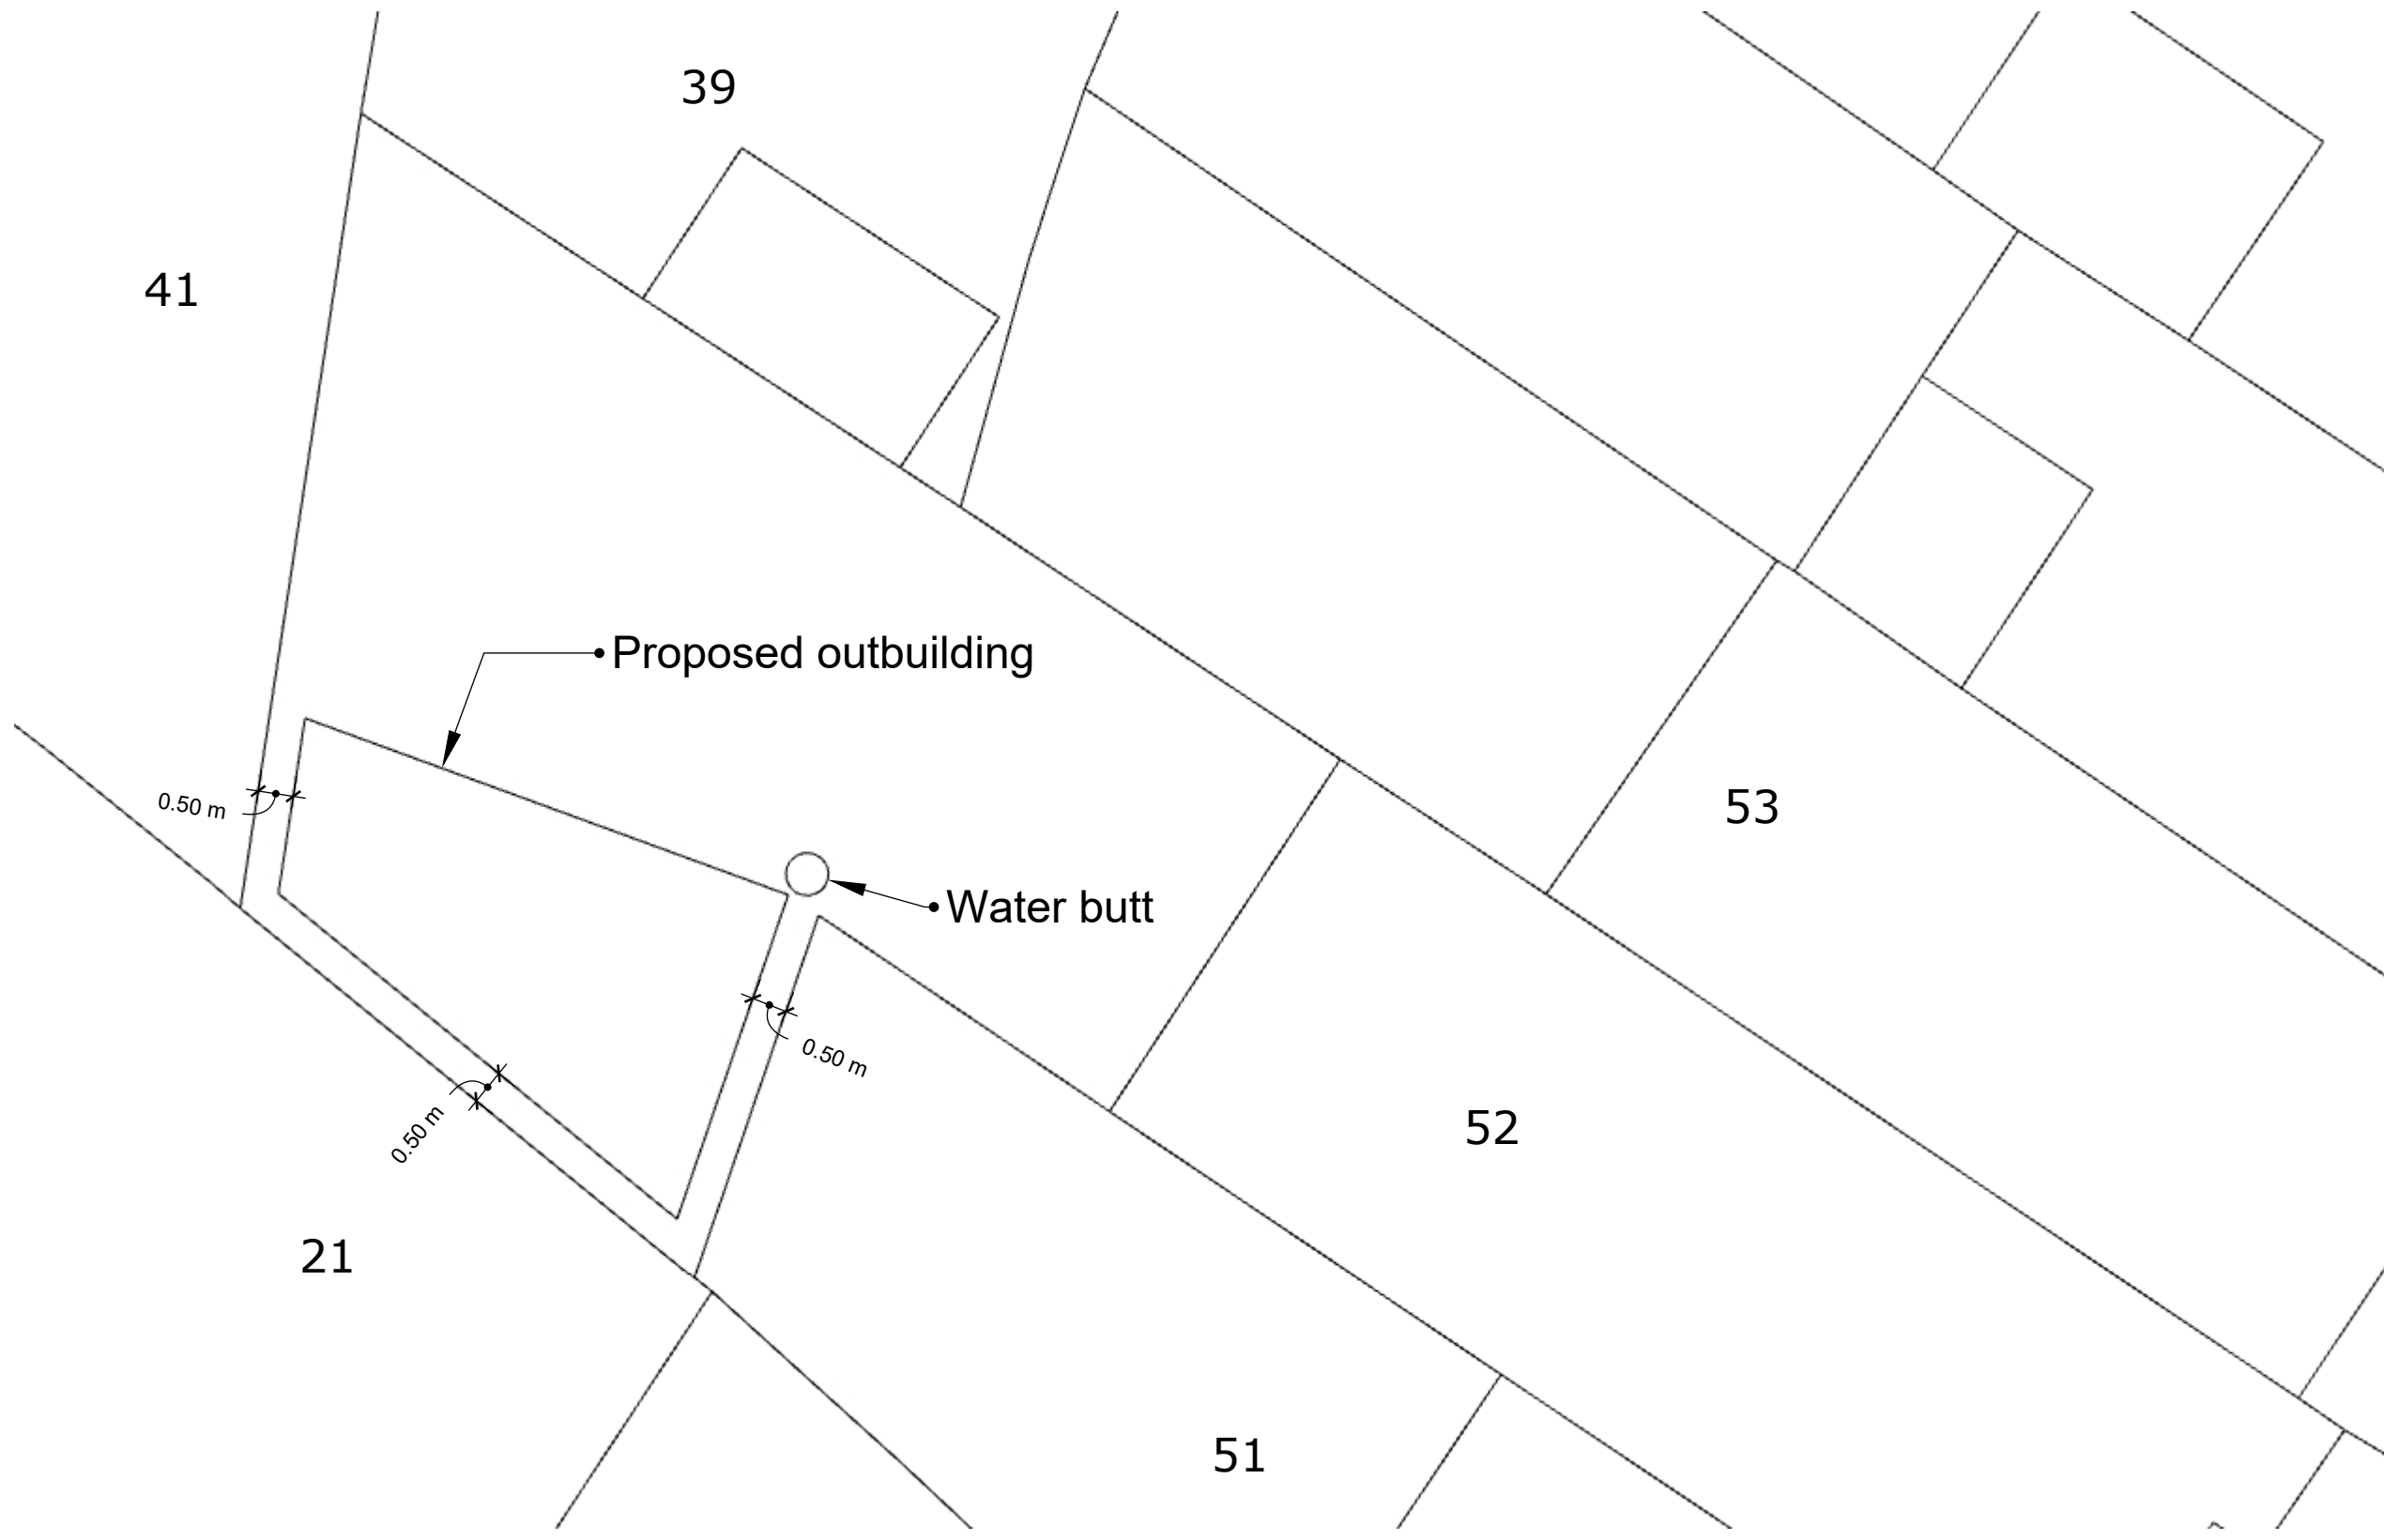


Proposed Elevations 1:50

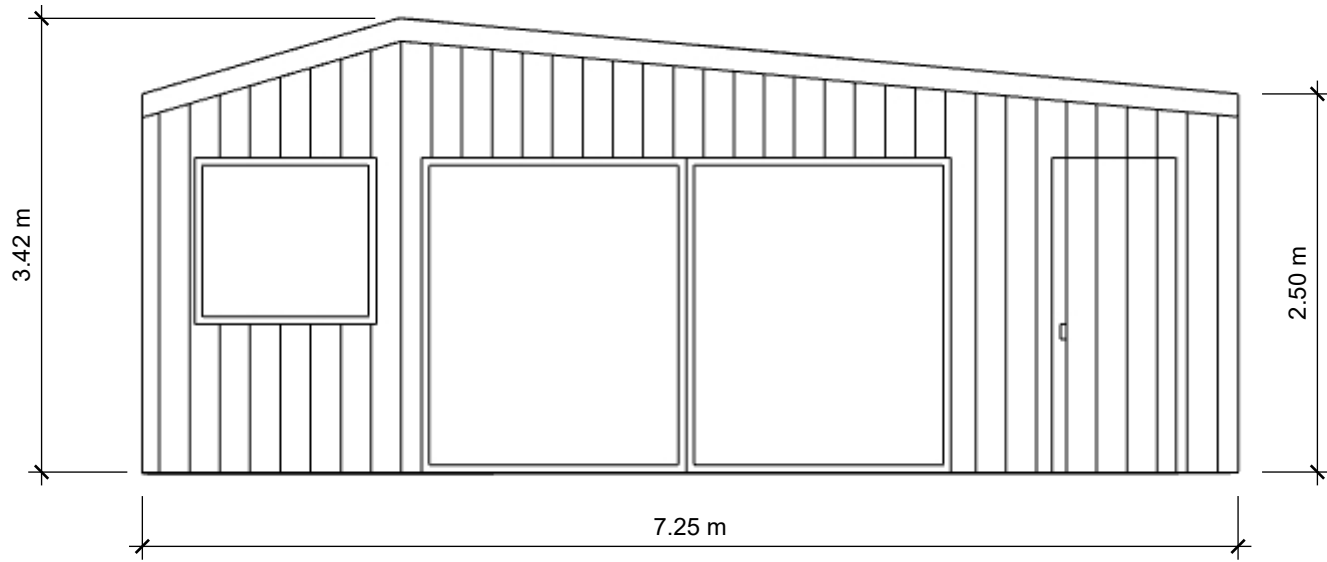


North Elevation

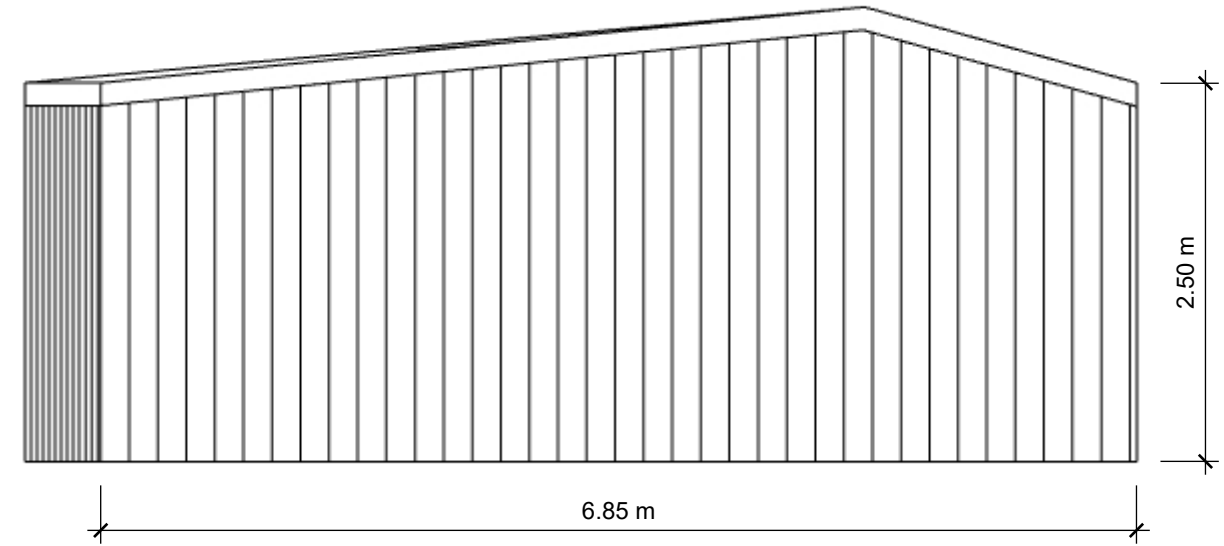


South Elevation

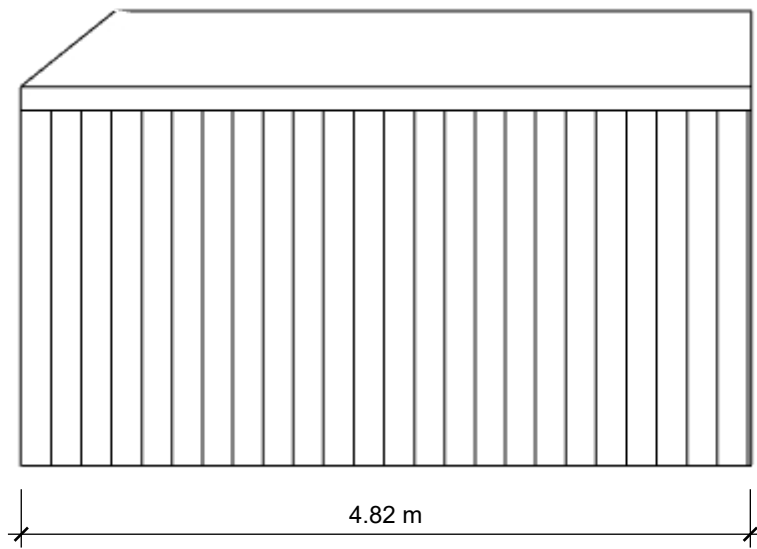

East Elevation

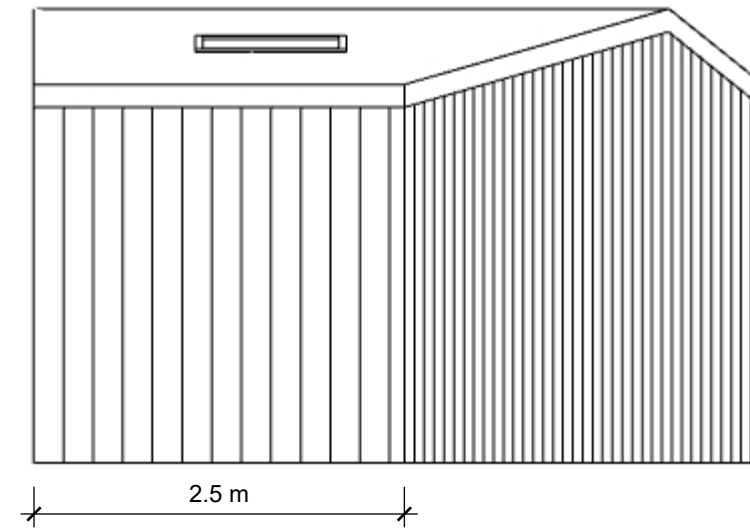

West Elevation

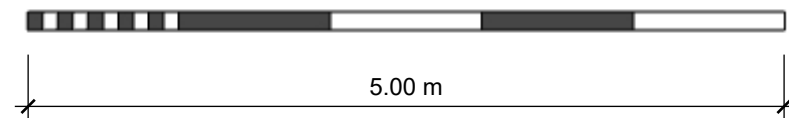

Composite cladding on principal elevation
Burnt Cedar



R L Planning

52 Ainger Road, London NW3 3AH

FOR PLANNING PURPOSES ONLY


ISSUE
20.02.25

PROJECT NO.
21.26



Proposed Elevations &
Materials
1:50 @ A3

**SHEET
NO. 04**


Proposed Roof & Floor Plans 1:50 plus 3D View (NTS)

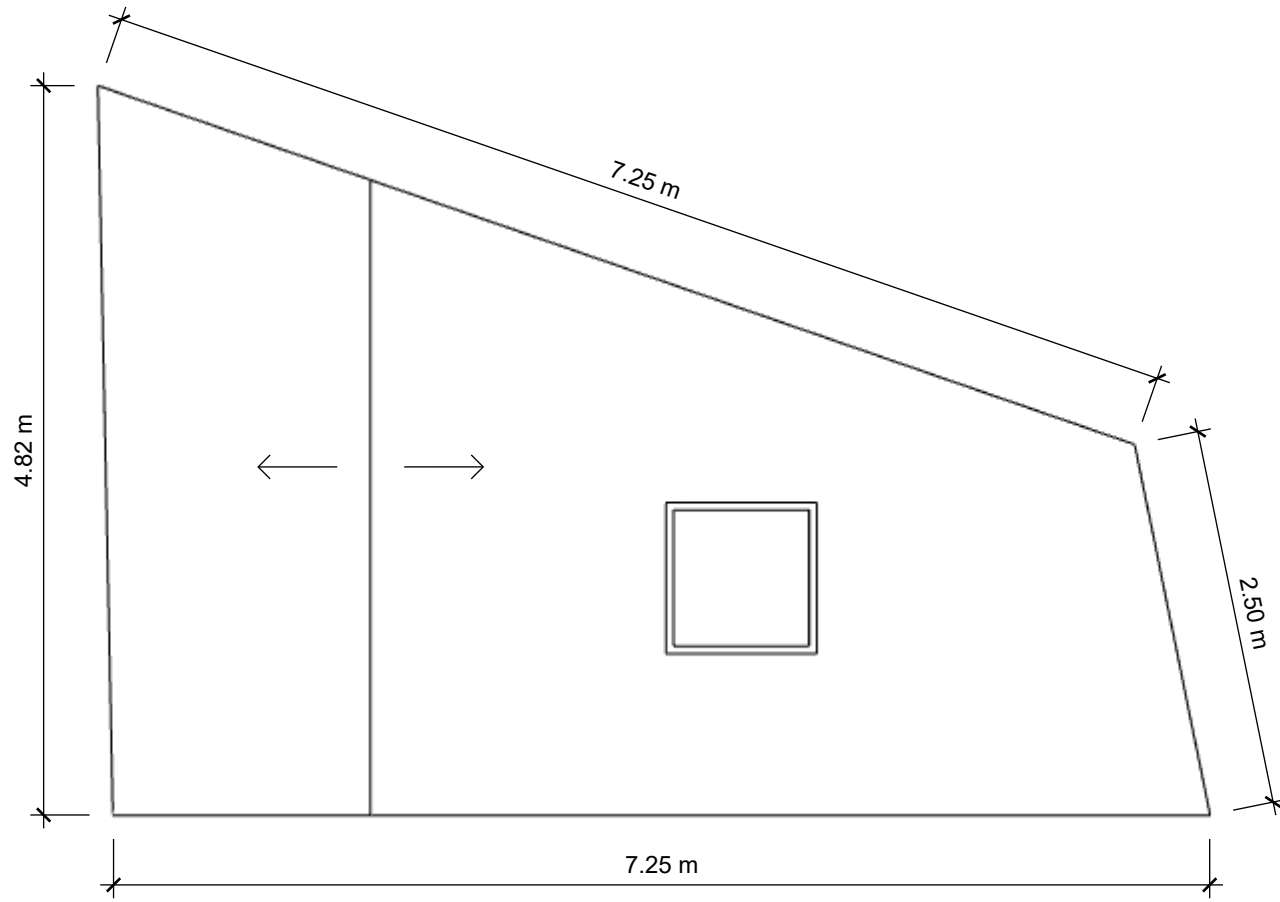

Roof Plan

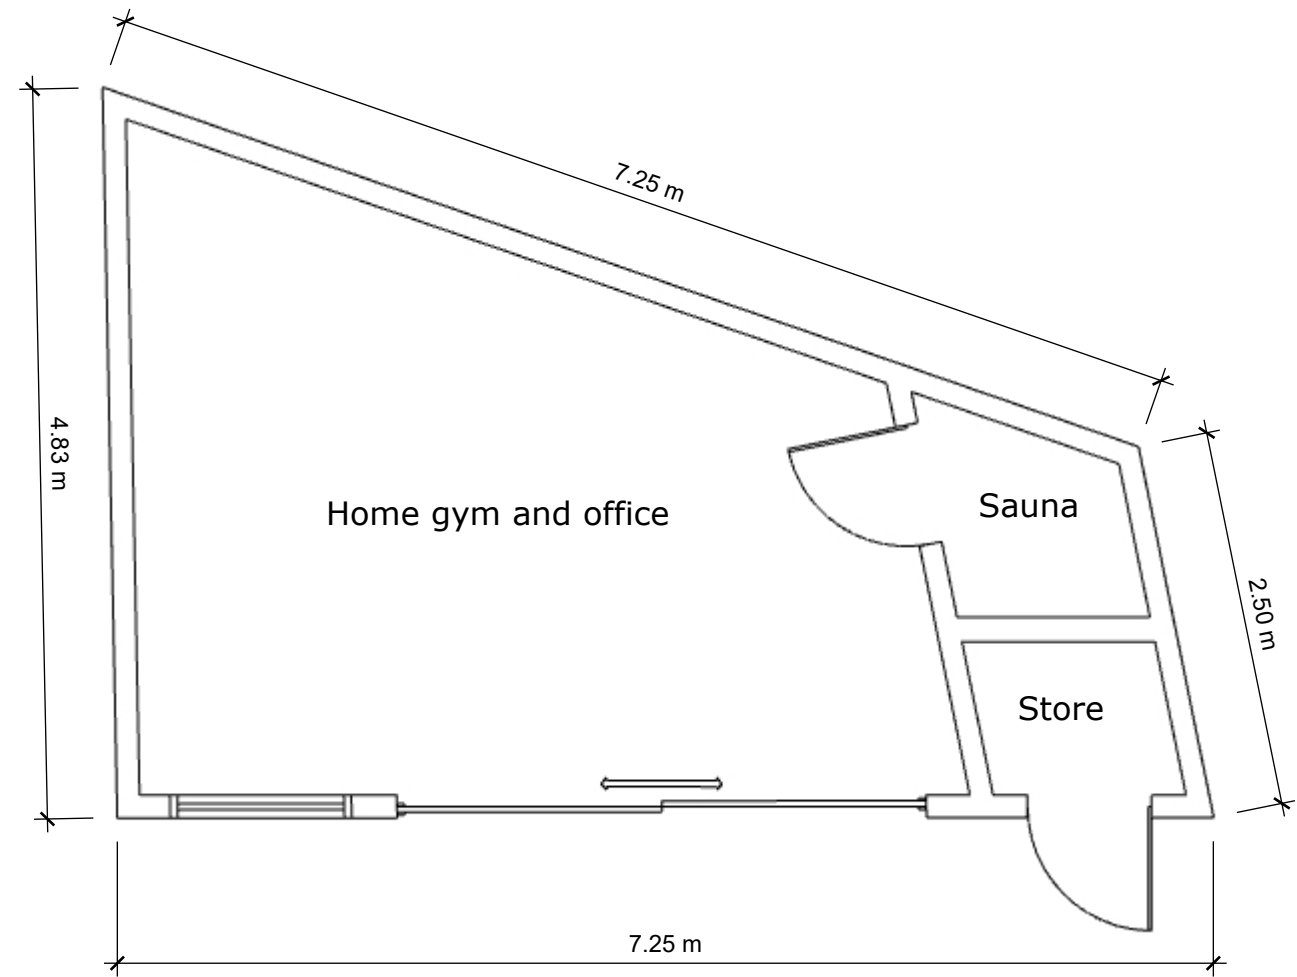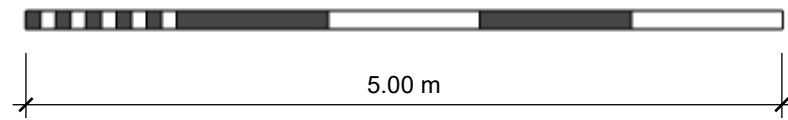

Floor Plan

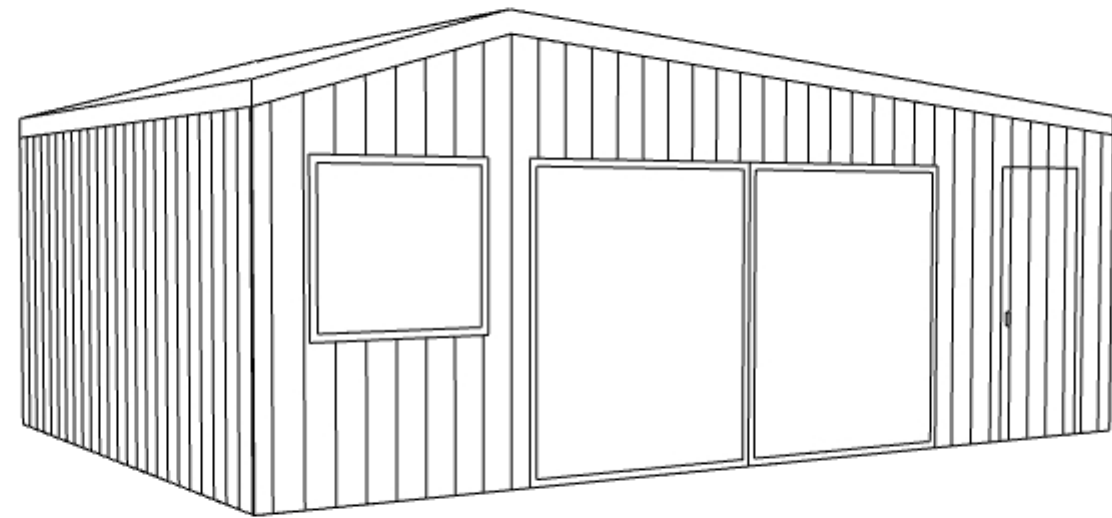

3D View (not to scale)



R L Planning

52 Ainger Road, London NW3 3AH

FOR PLANNING PURPOSES ONLY

ISSUE
20.02.25

PROJECT NO.
21.26

Proposed Roof & Floor
Plans and 3D View (NTS)
1:50 @ A3

**SHEET
NO. 05**