




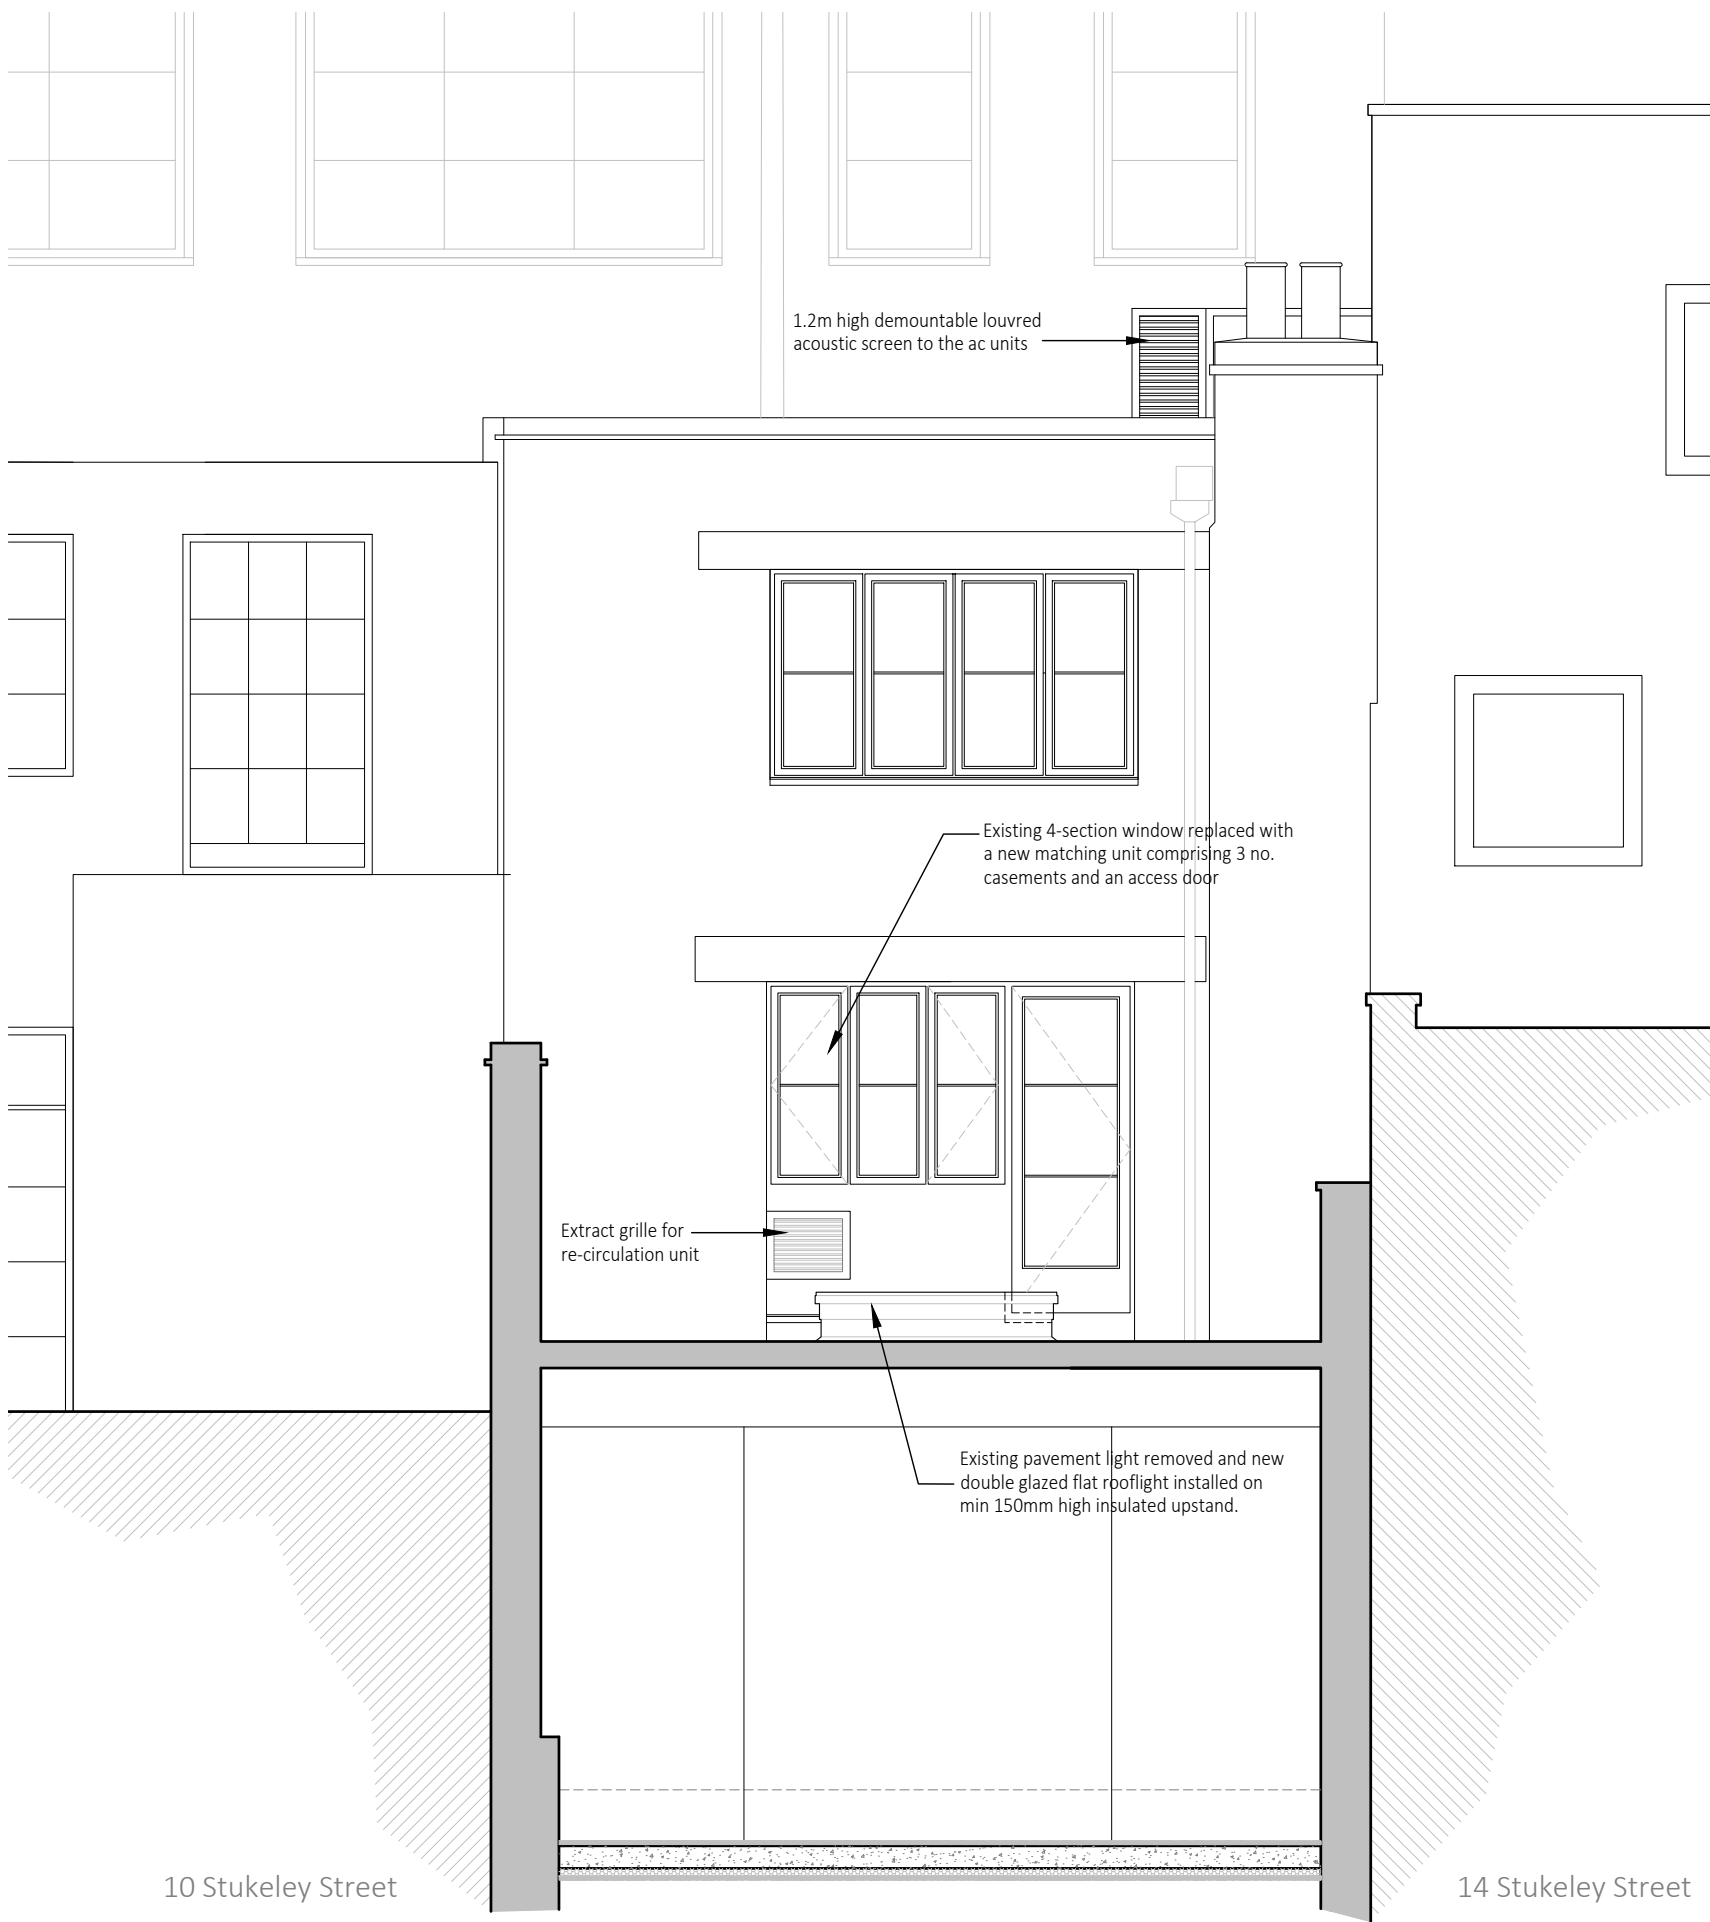

Section B-B

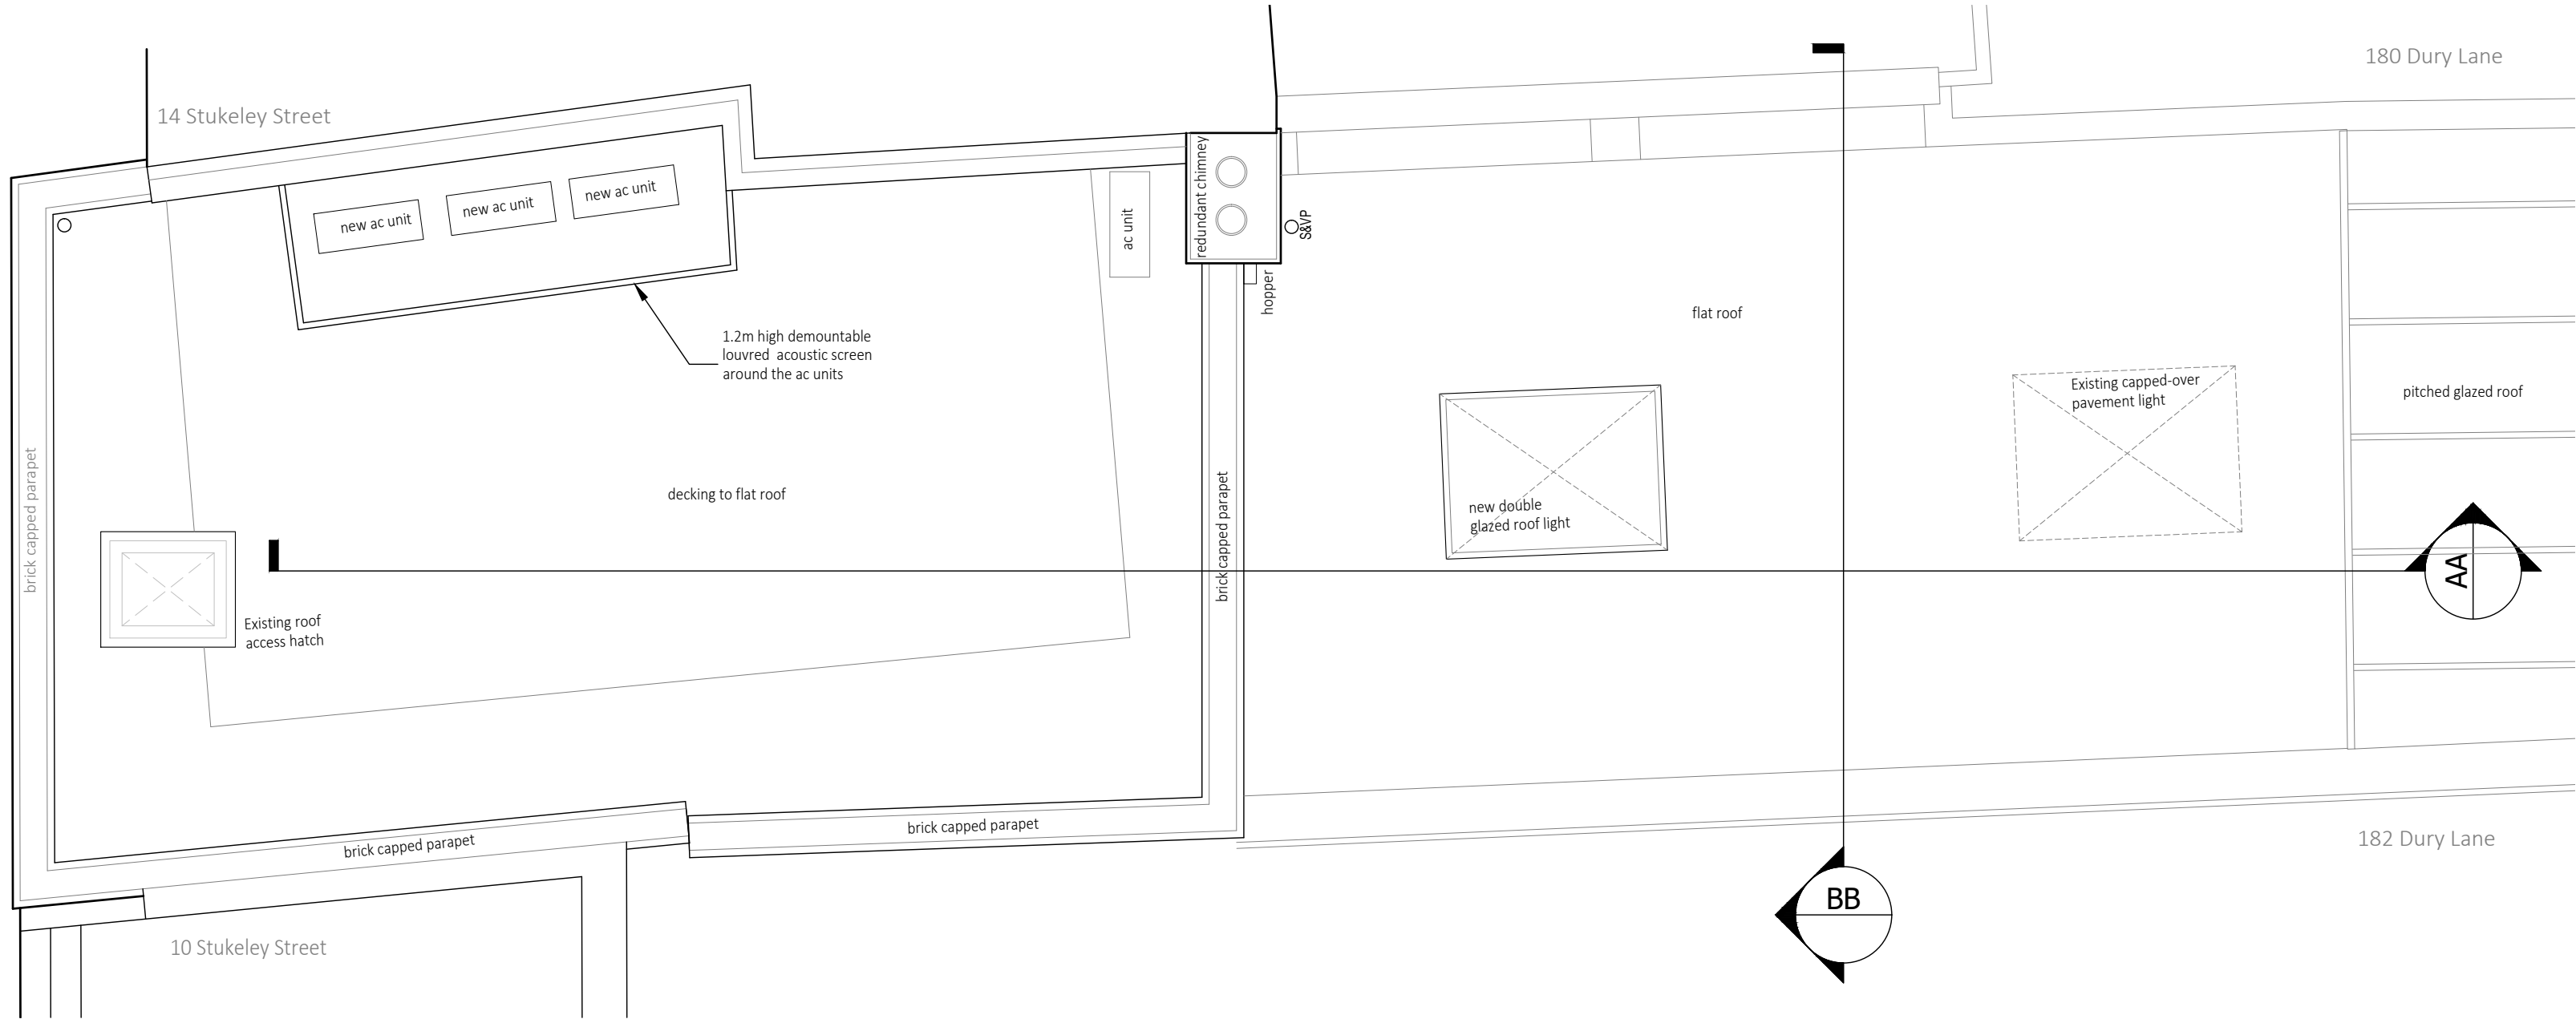

Roof Plan

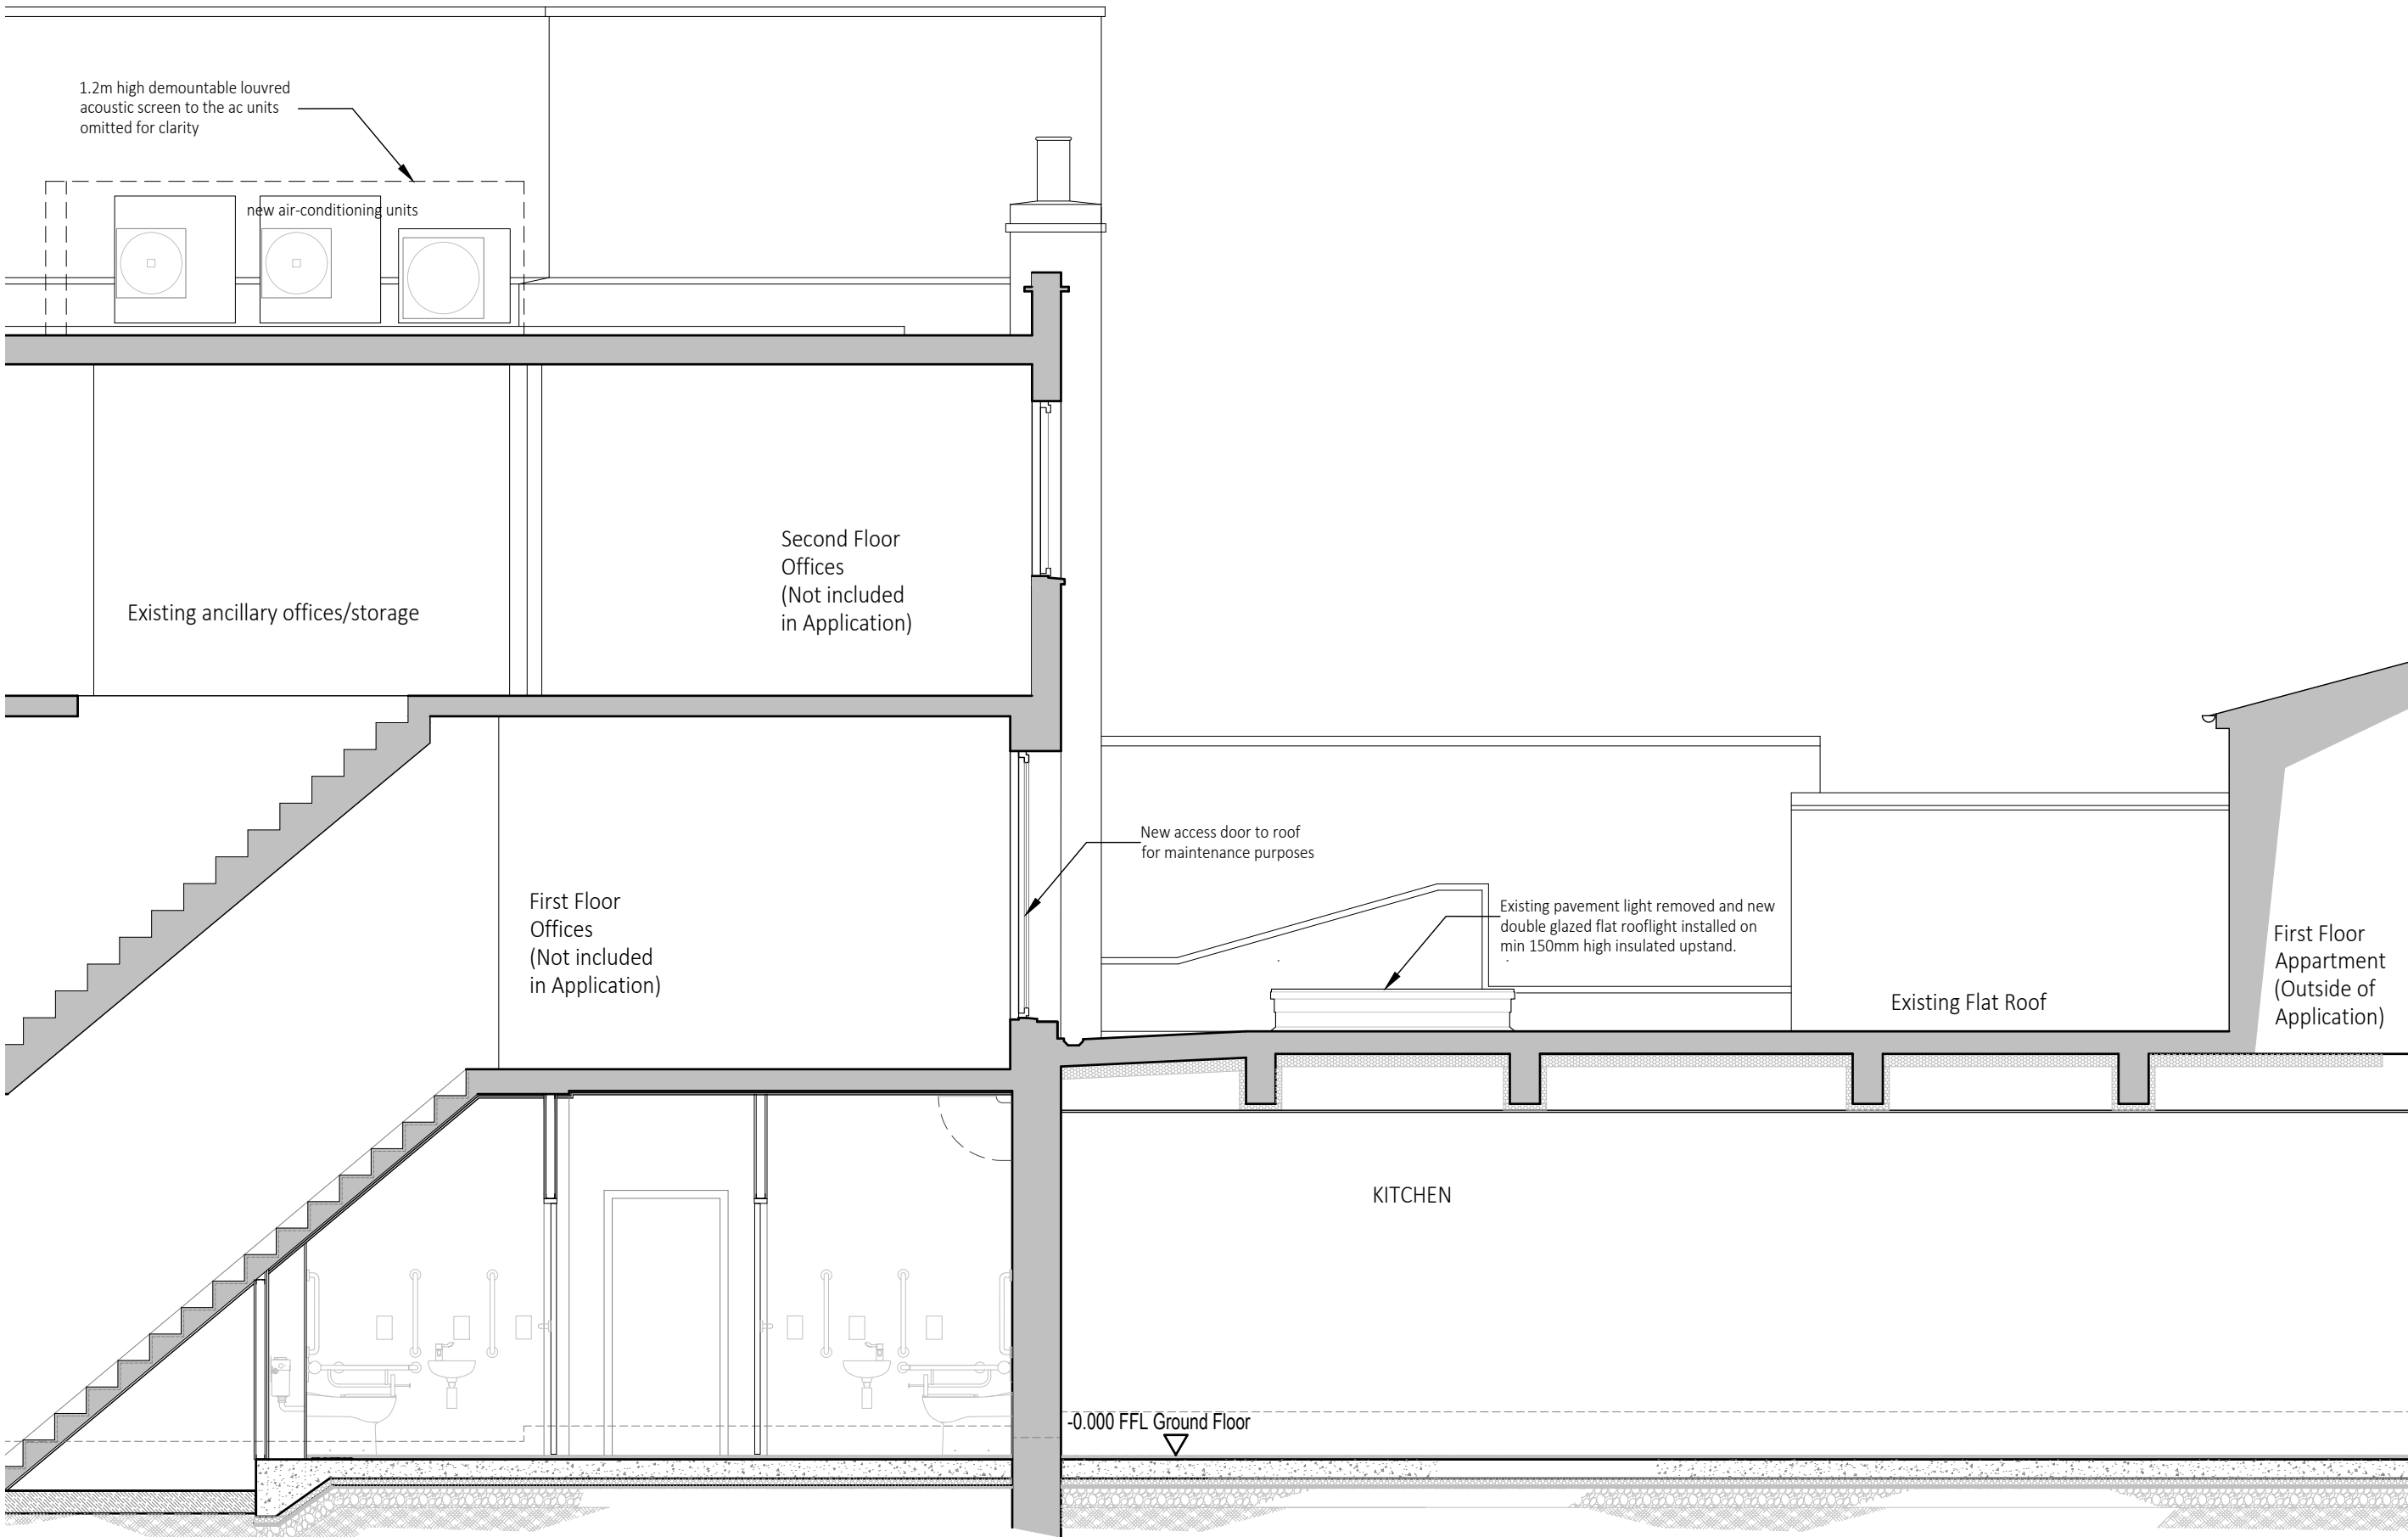

Section A-A



Stukeley Street Elevation



Drury Lane Elevation