




Roof Plan

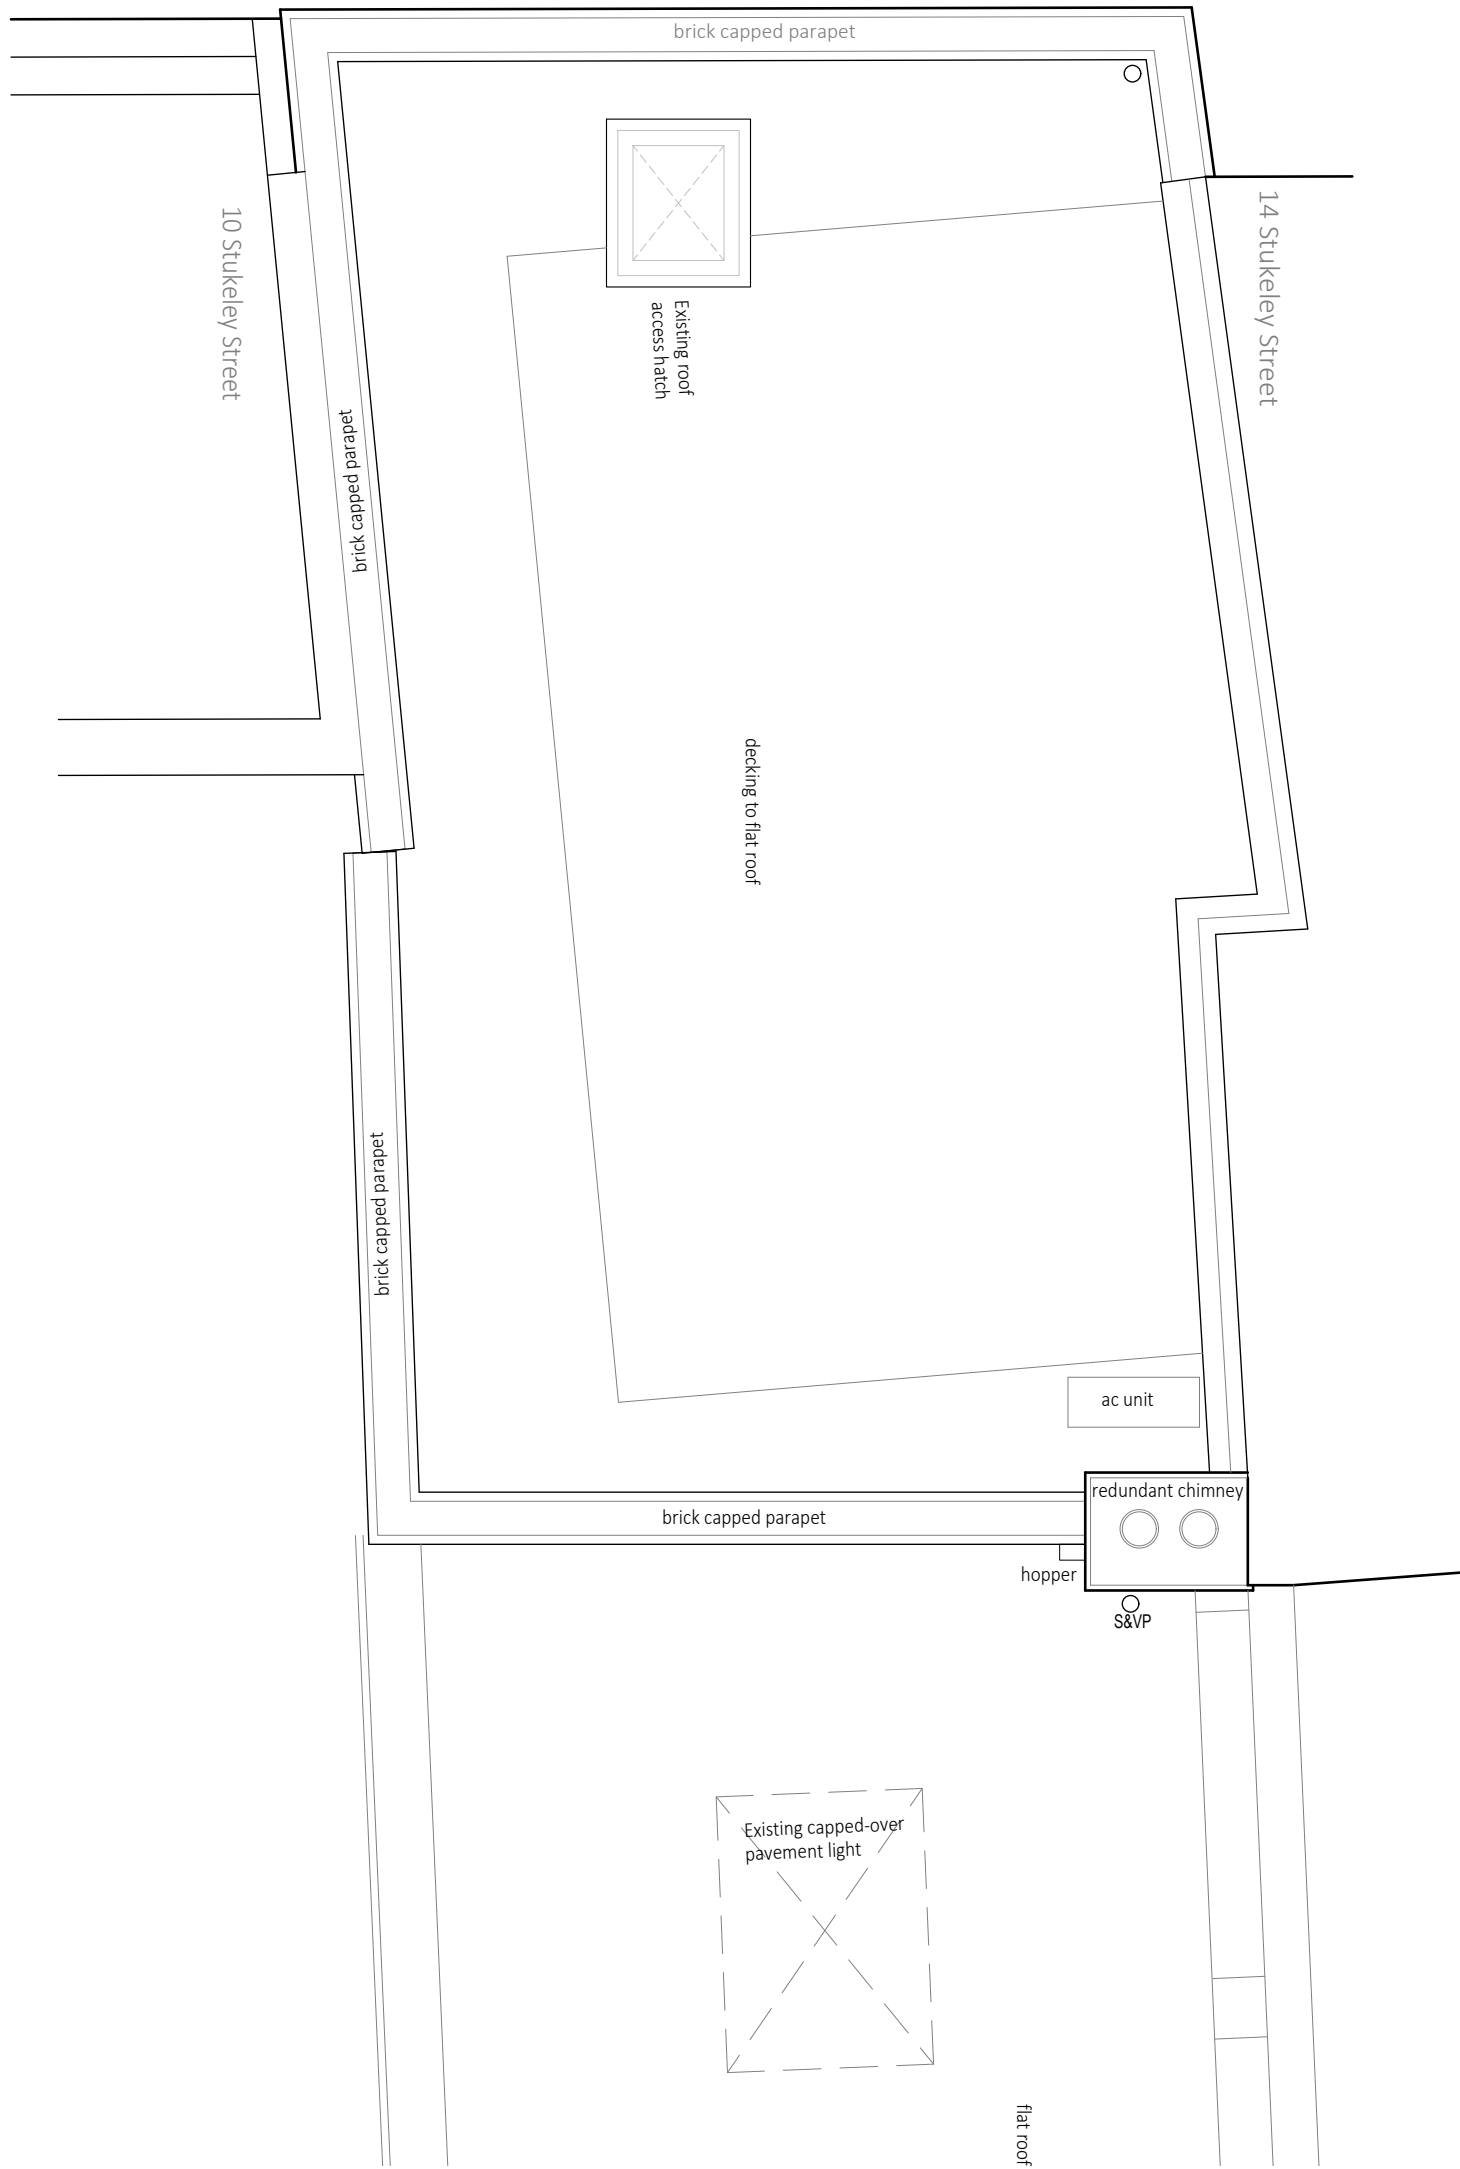


Second Floor Plan

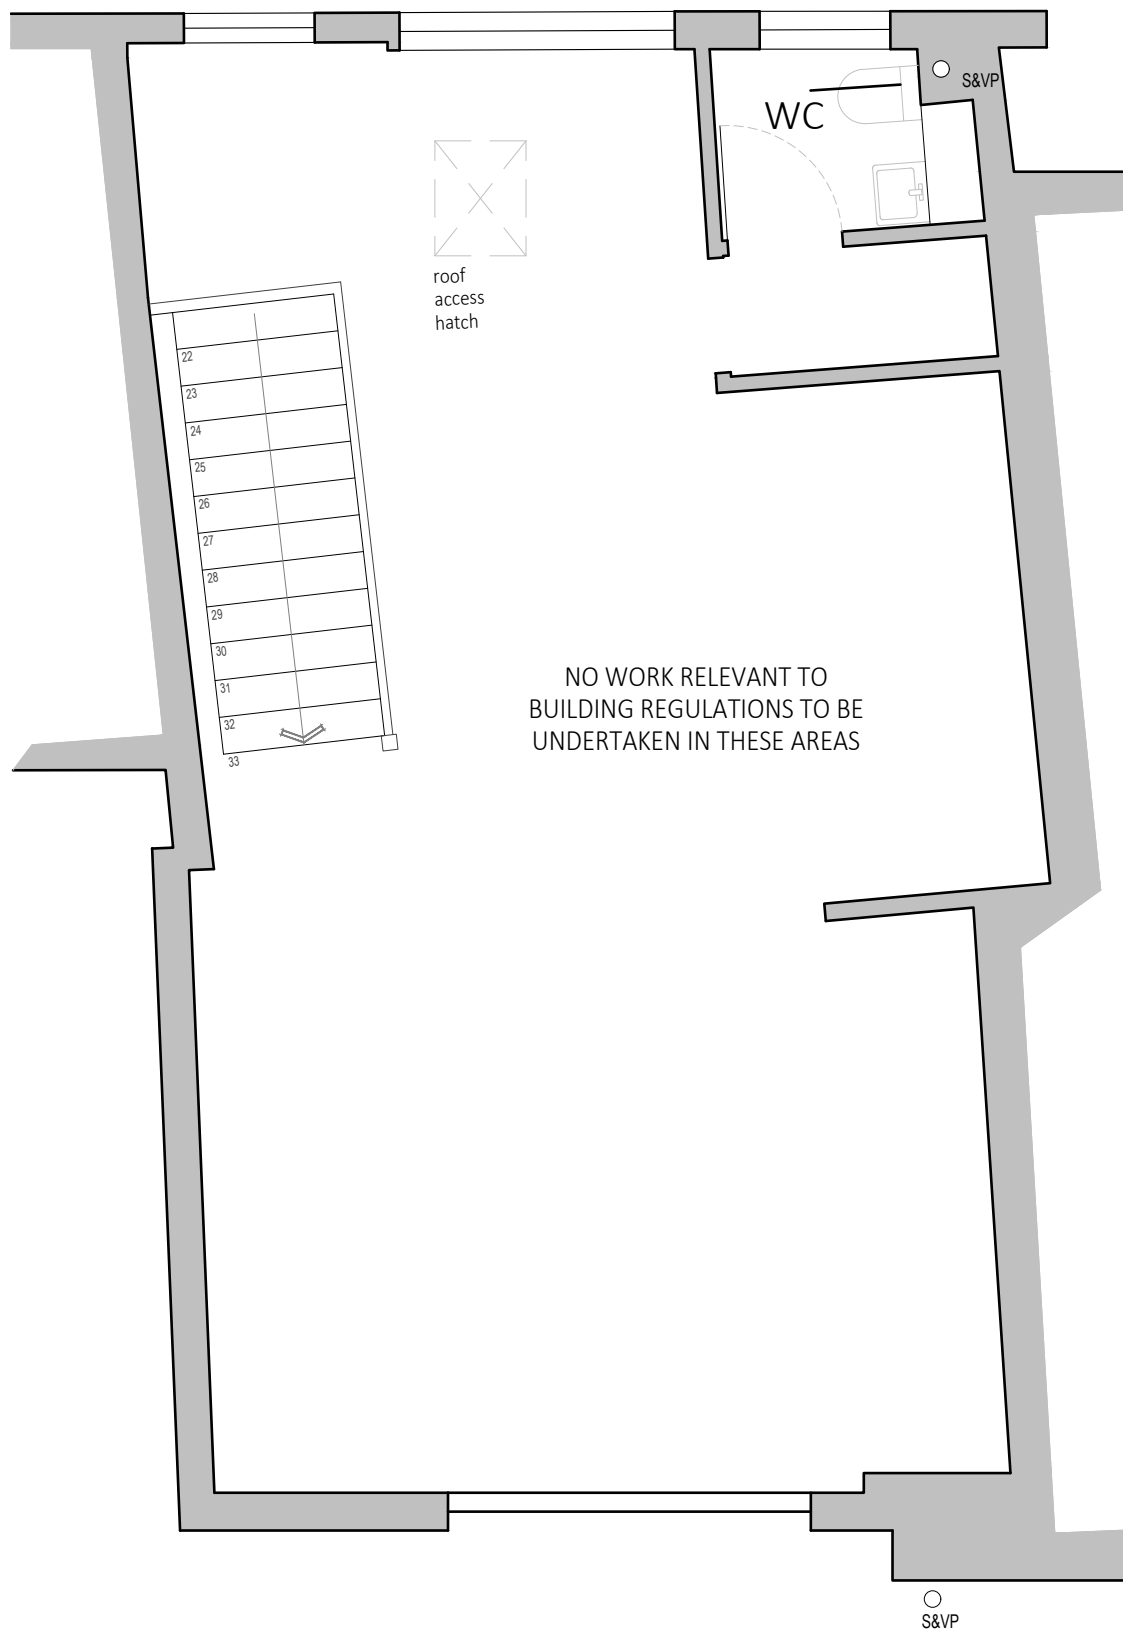

First Floor Plan

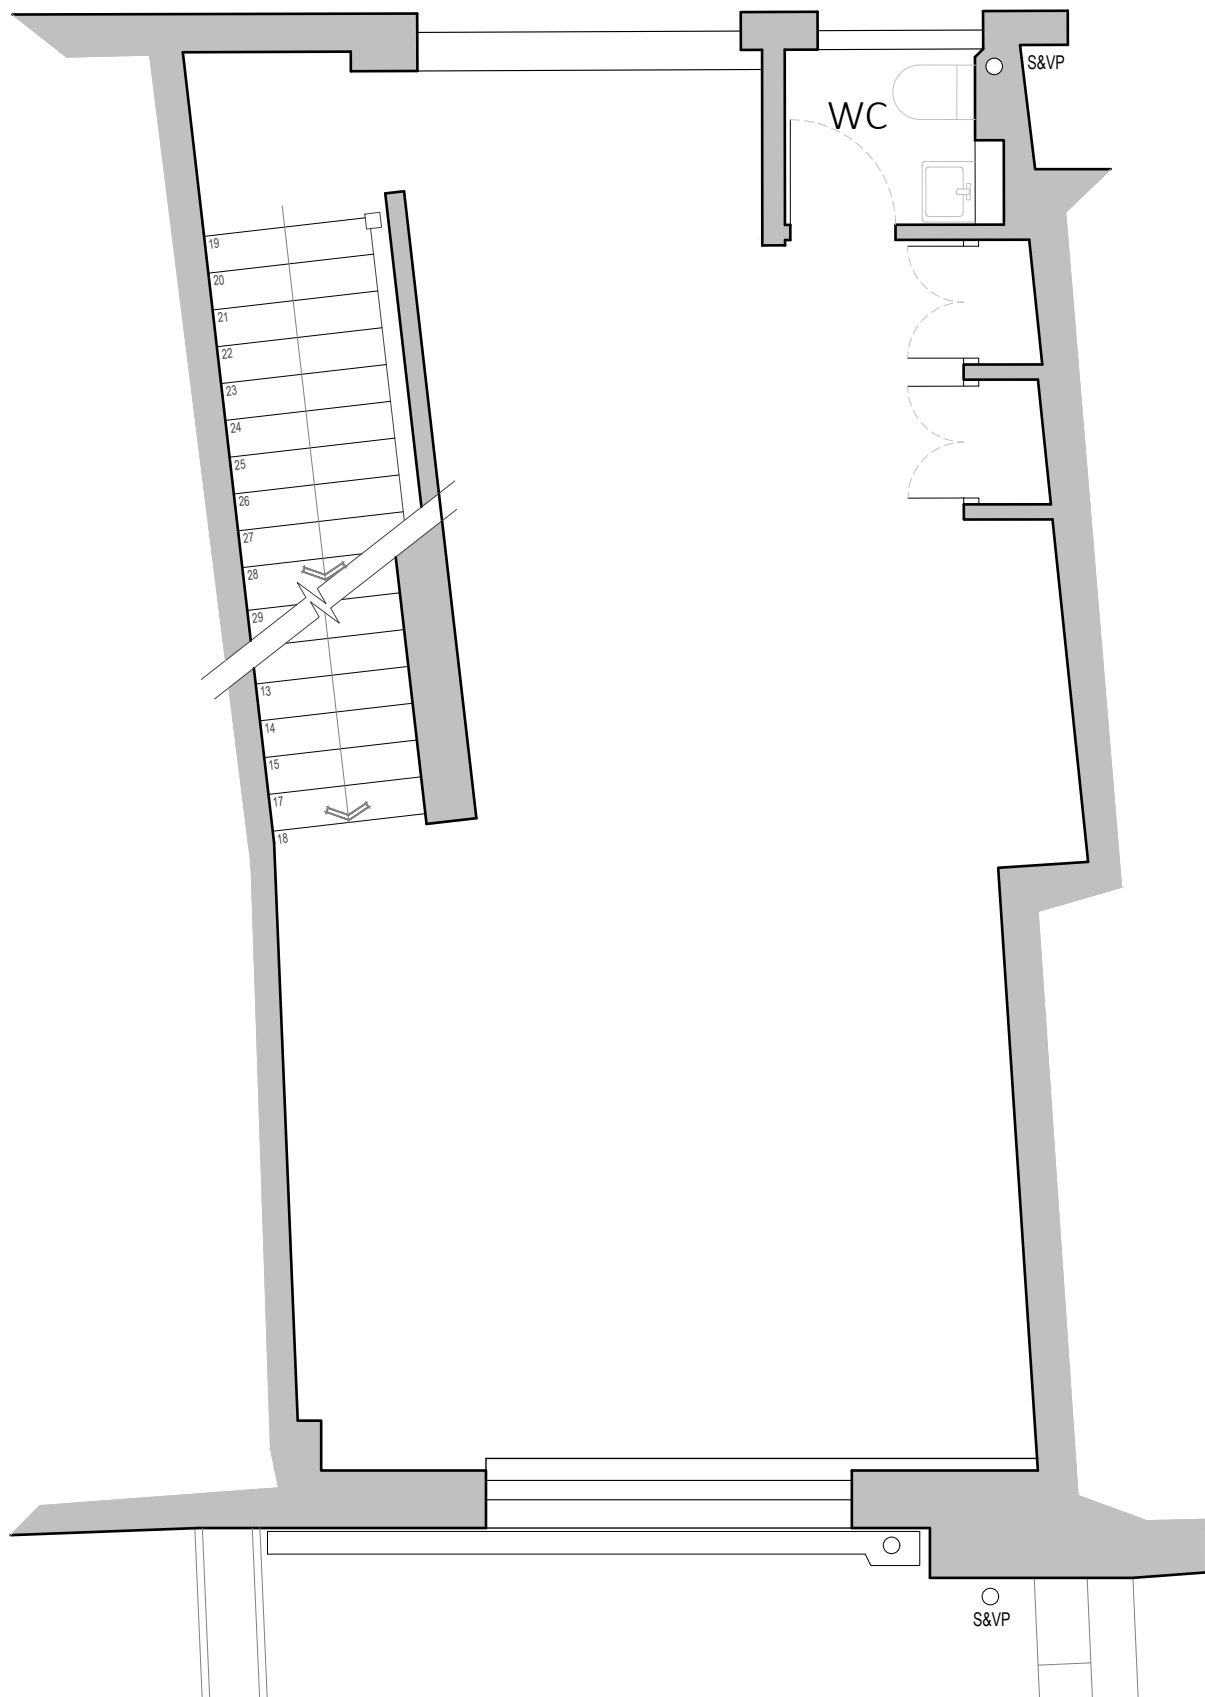

Stukeley Street

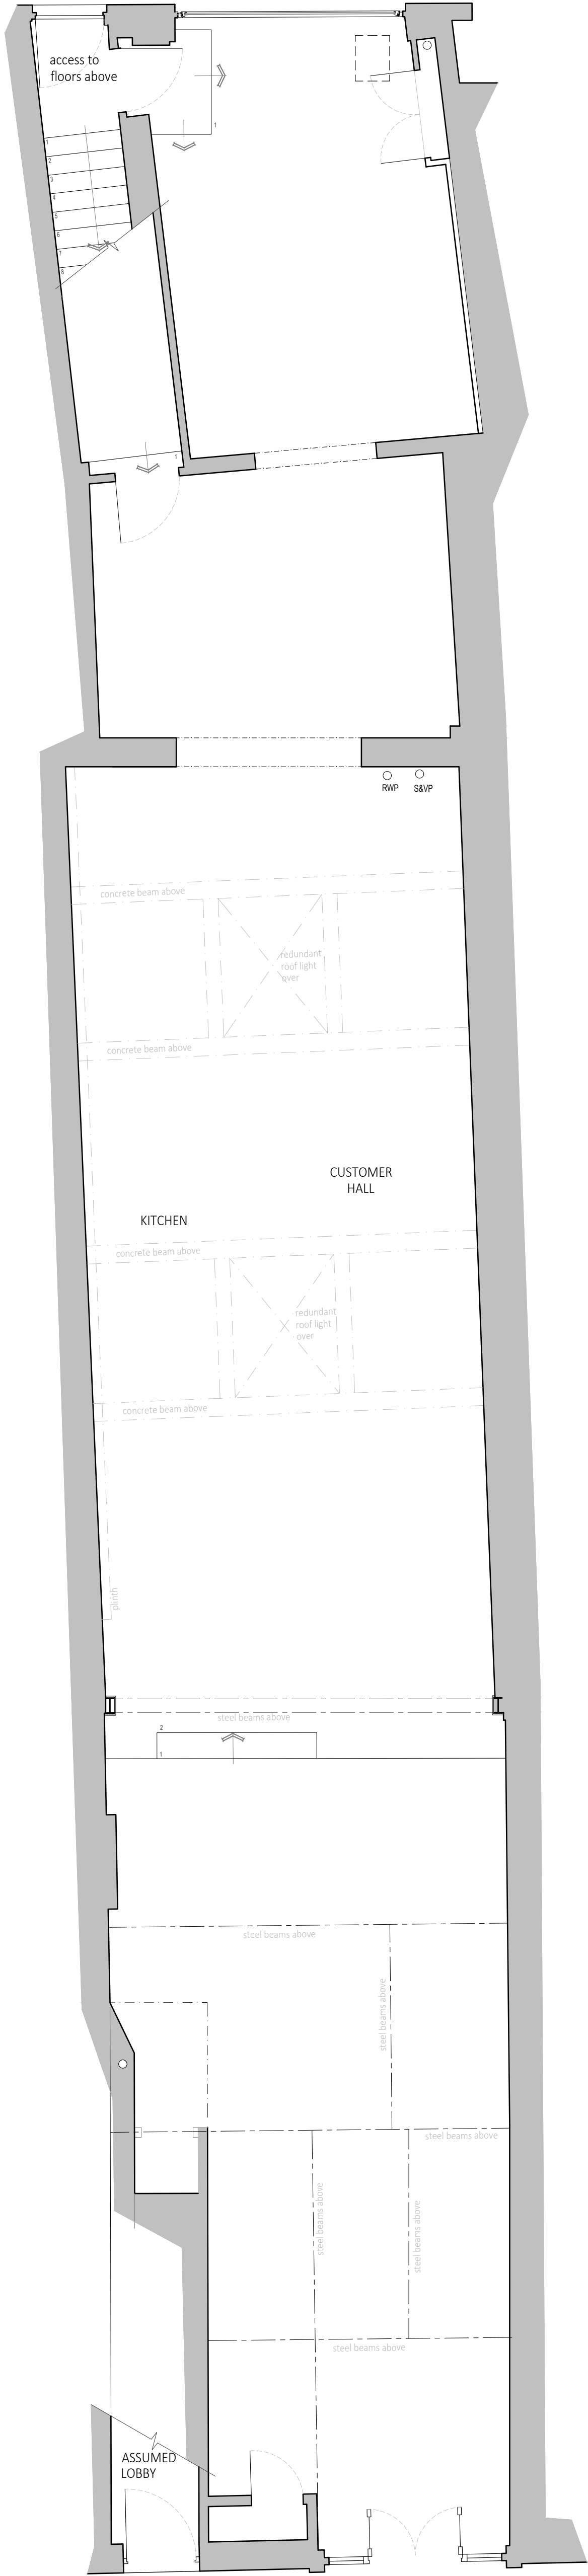

Drury Lane
Ground Floor Plan