




Stukeley Street Shop Front Details

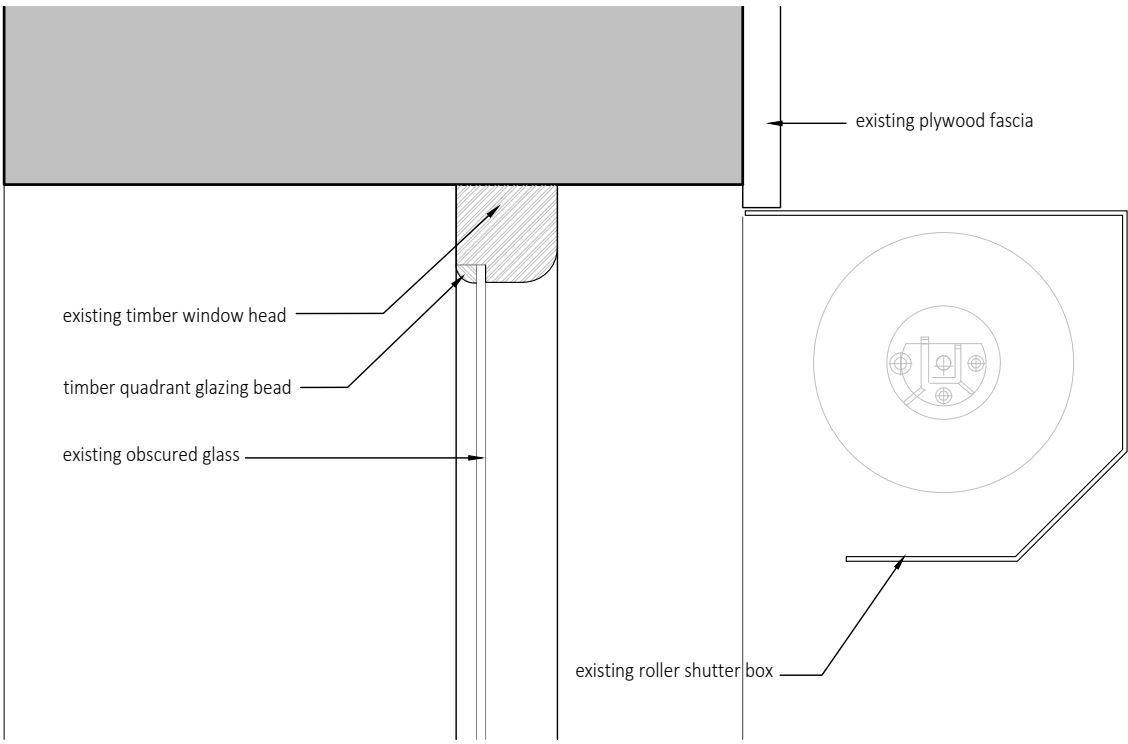


existing head detail

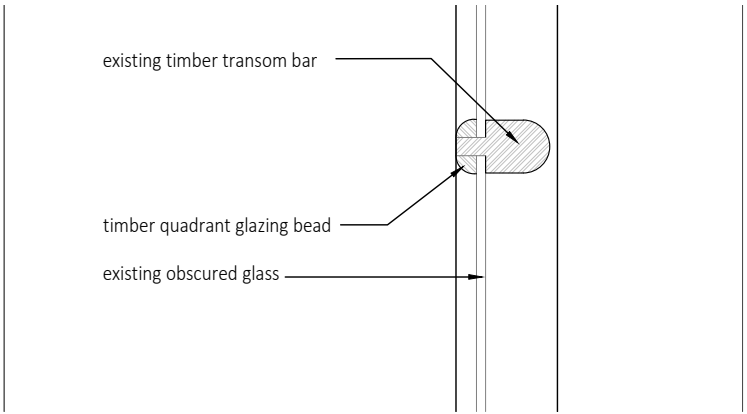


existing transom detail

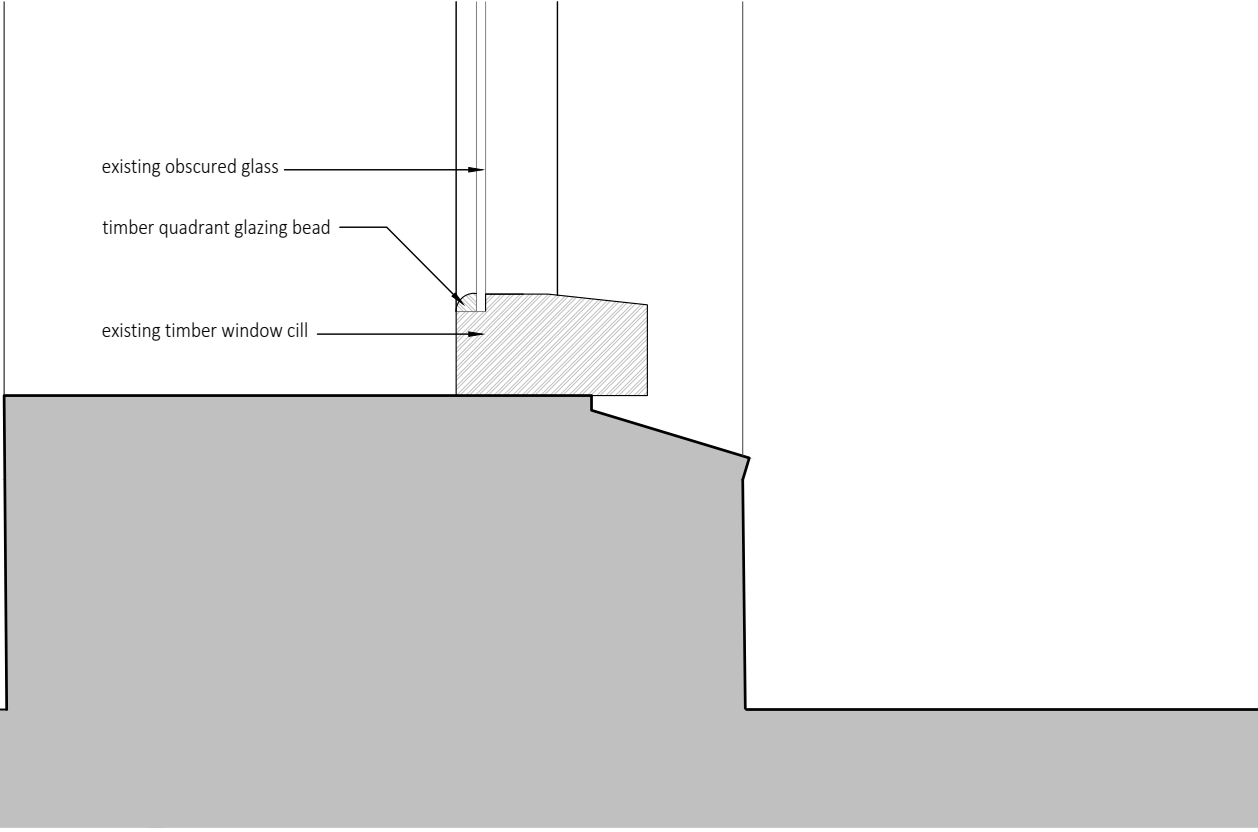


existing cill detail

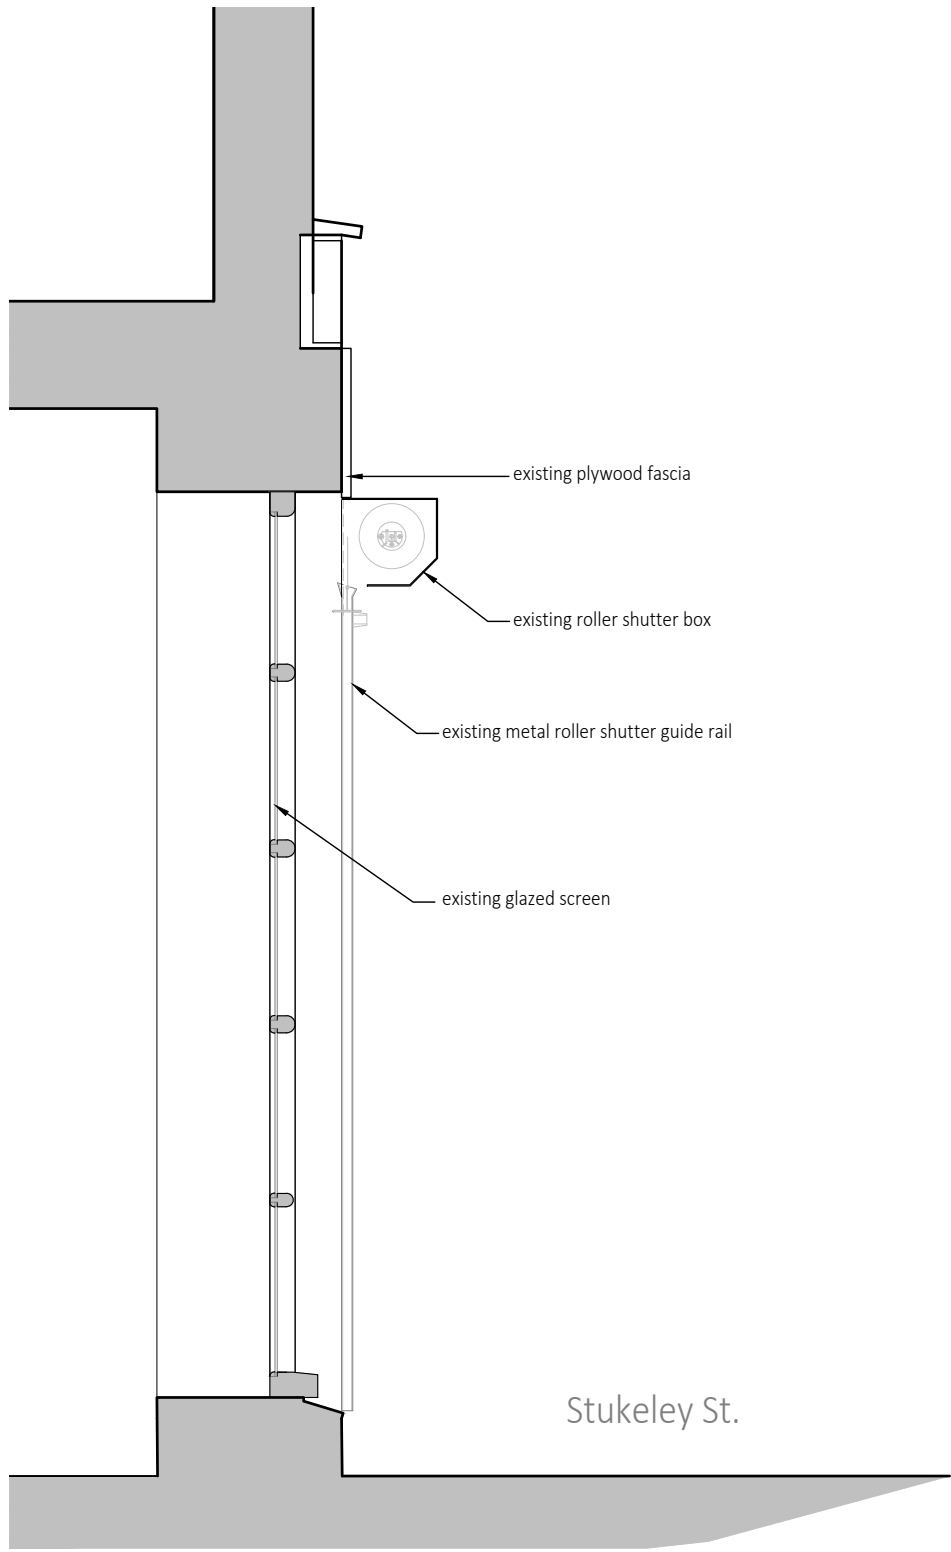


existing section

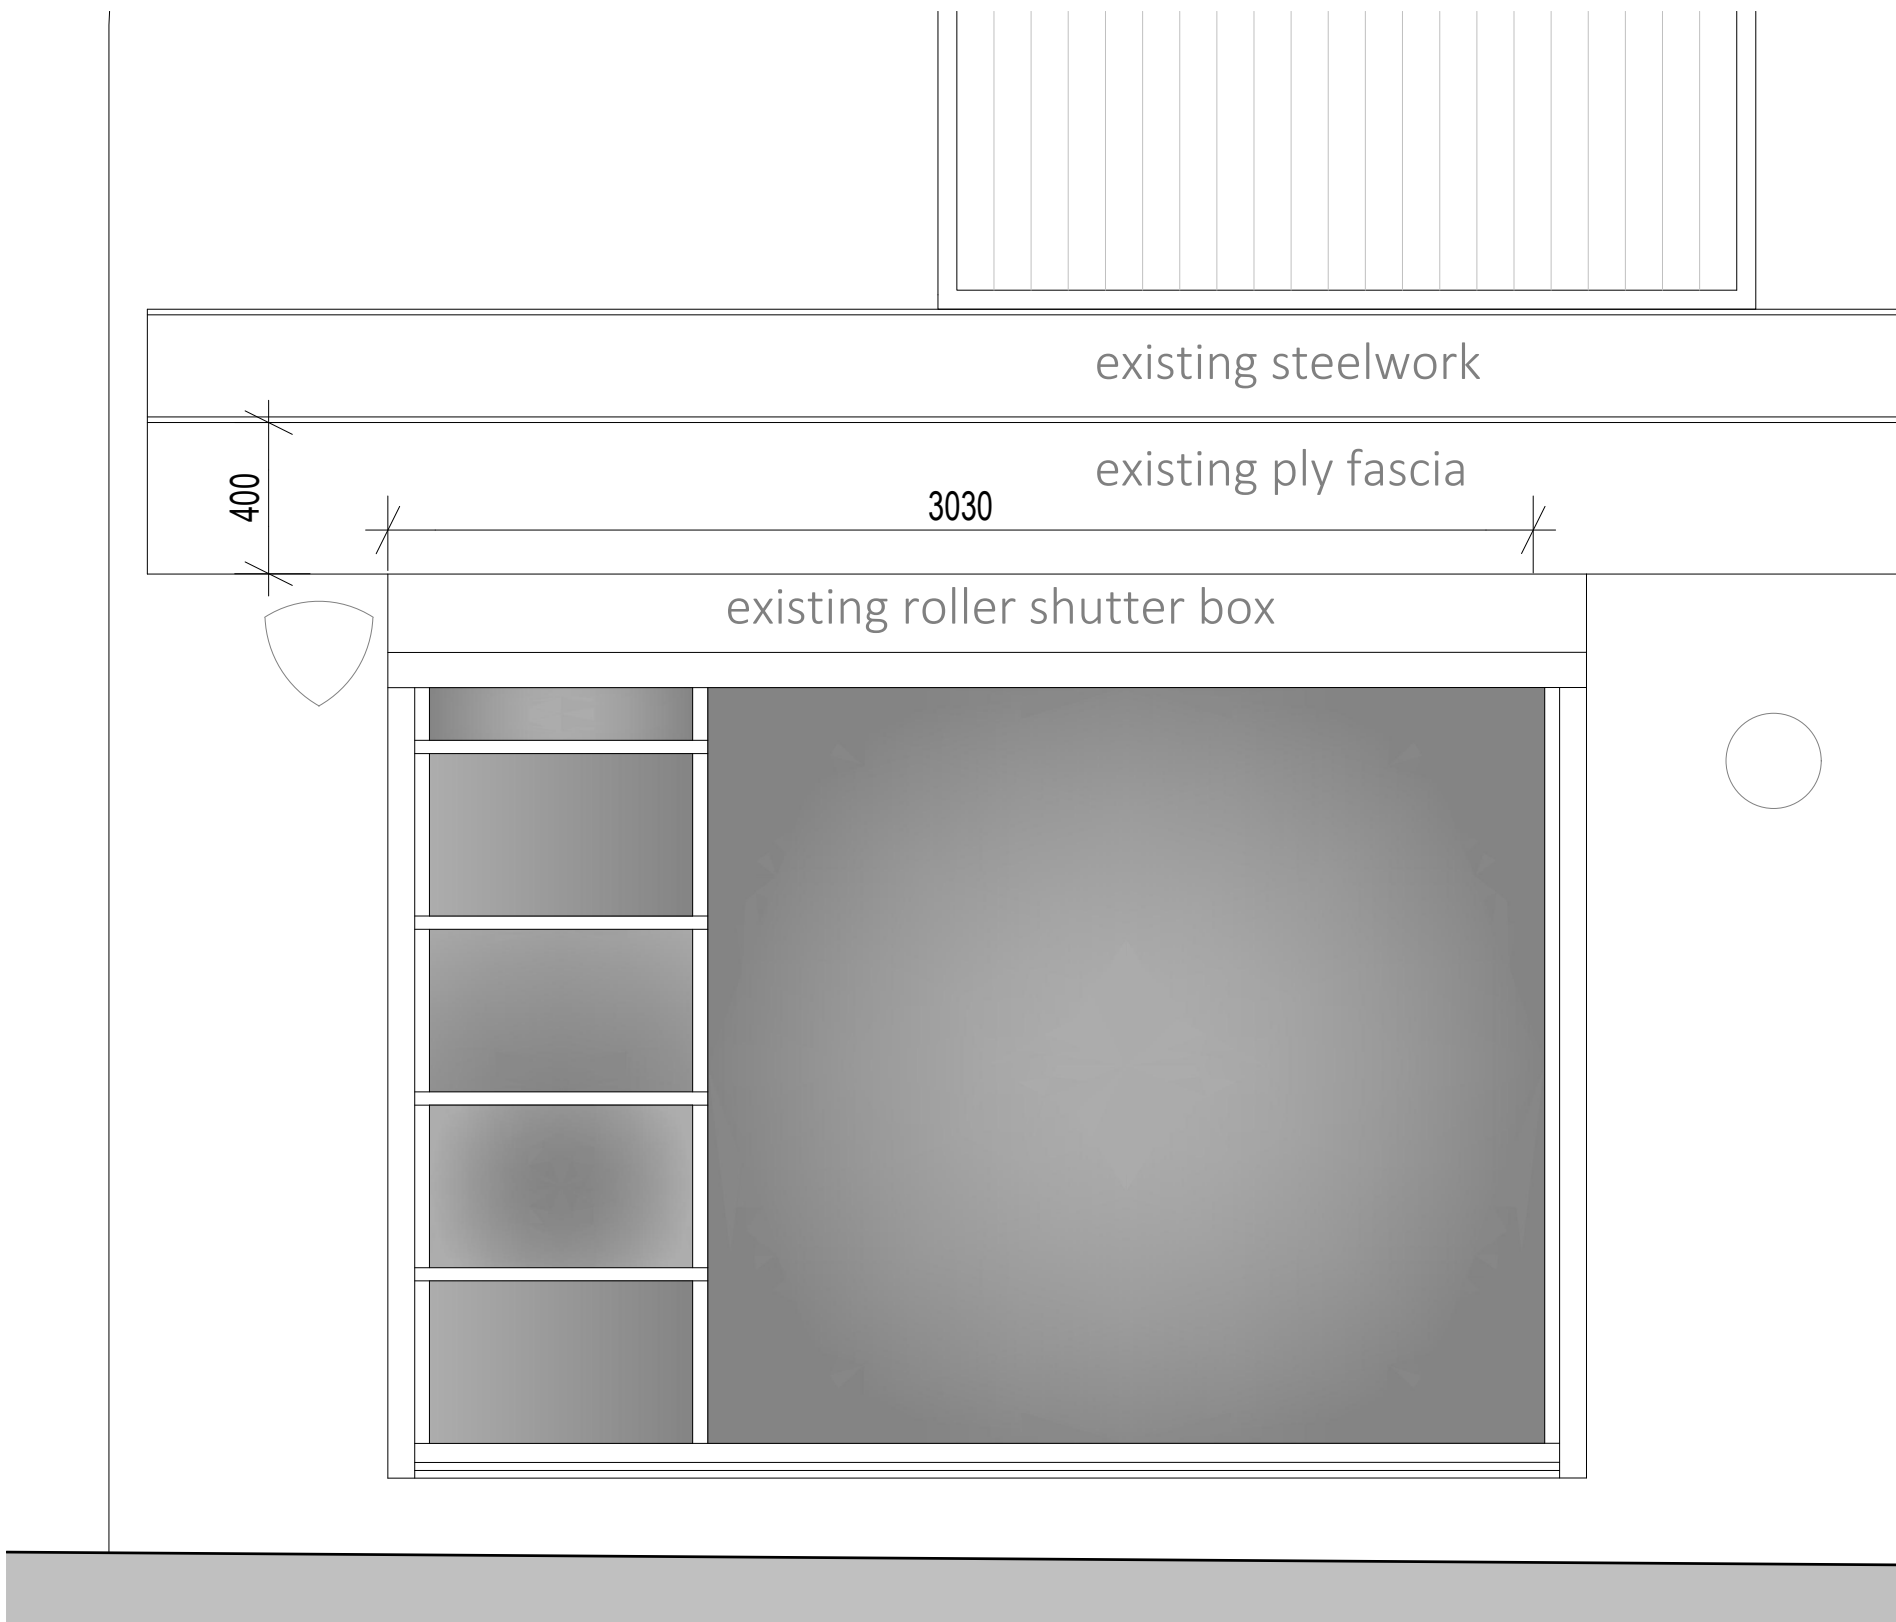


existing elevation

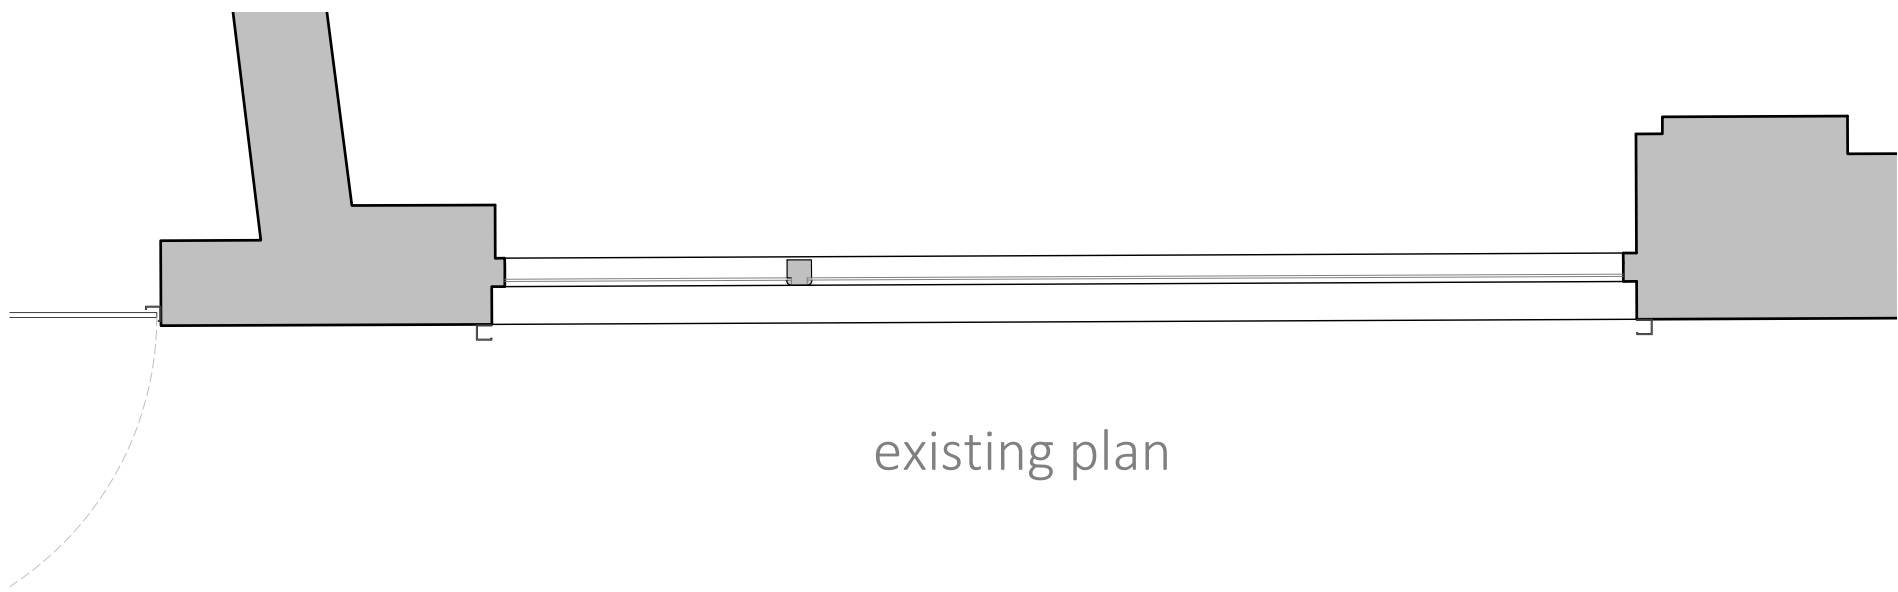


existing plan

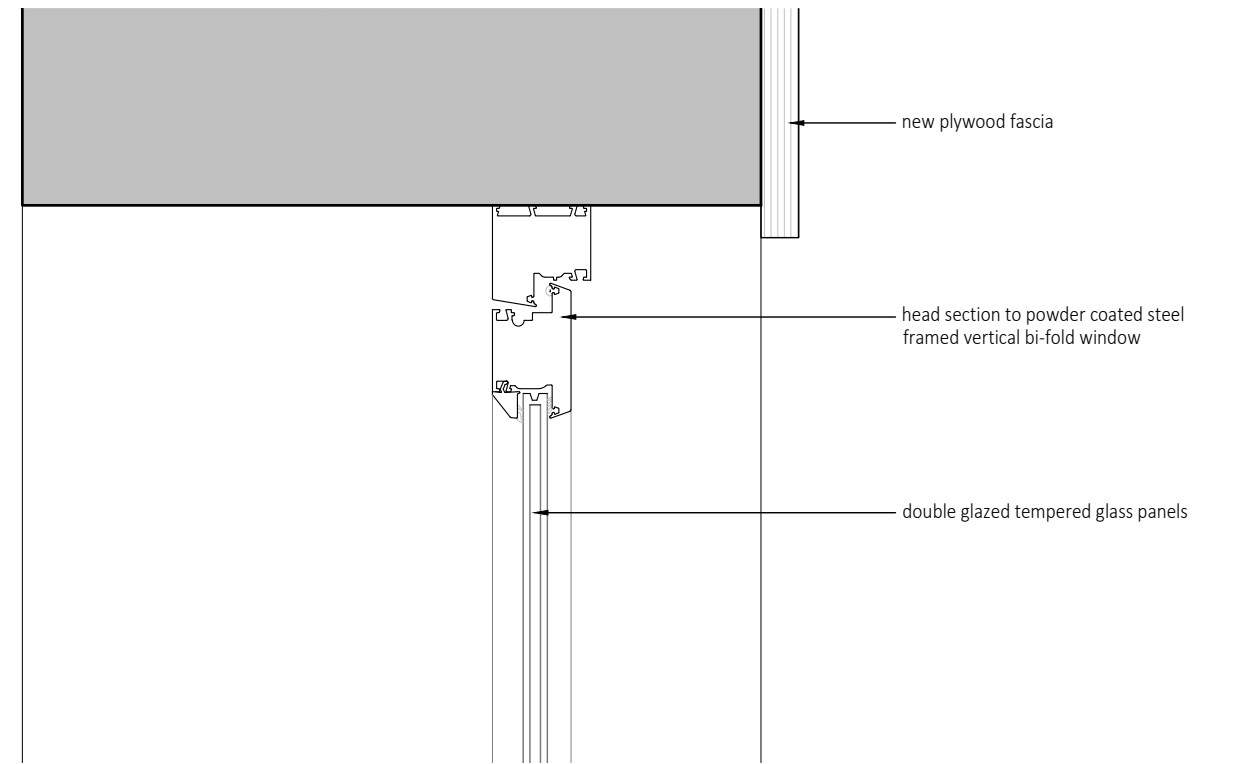


new head detail

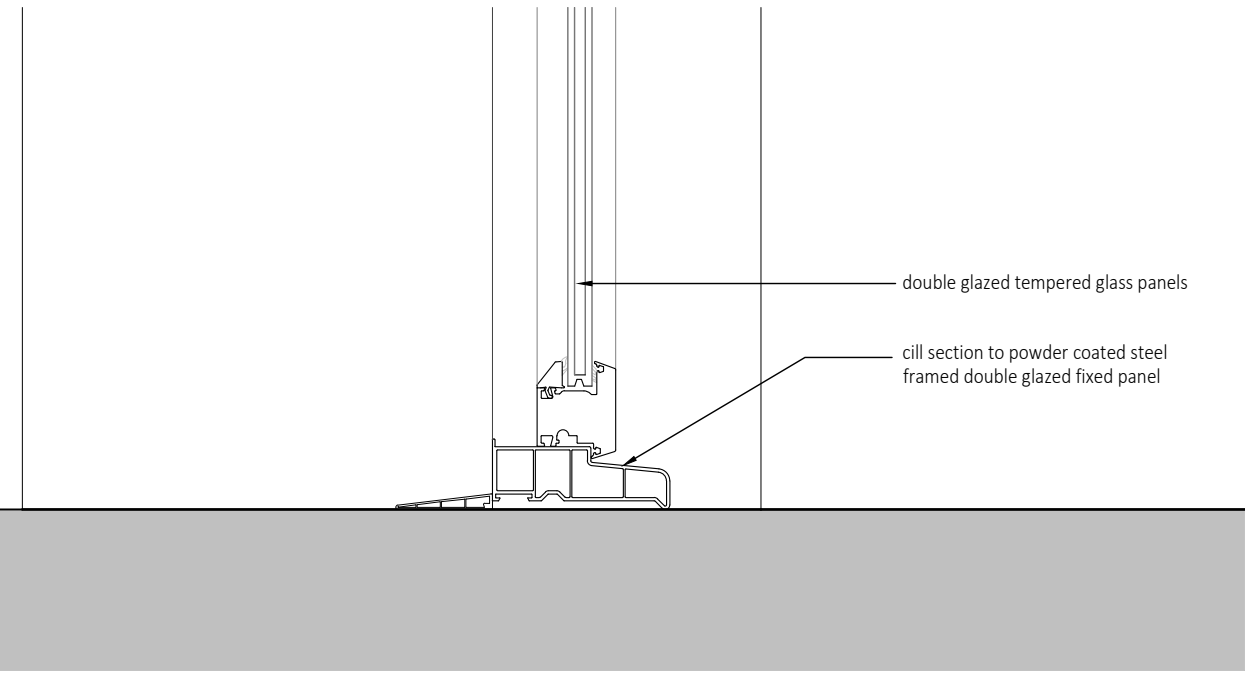


new cill detail

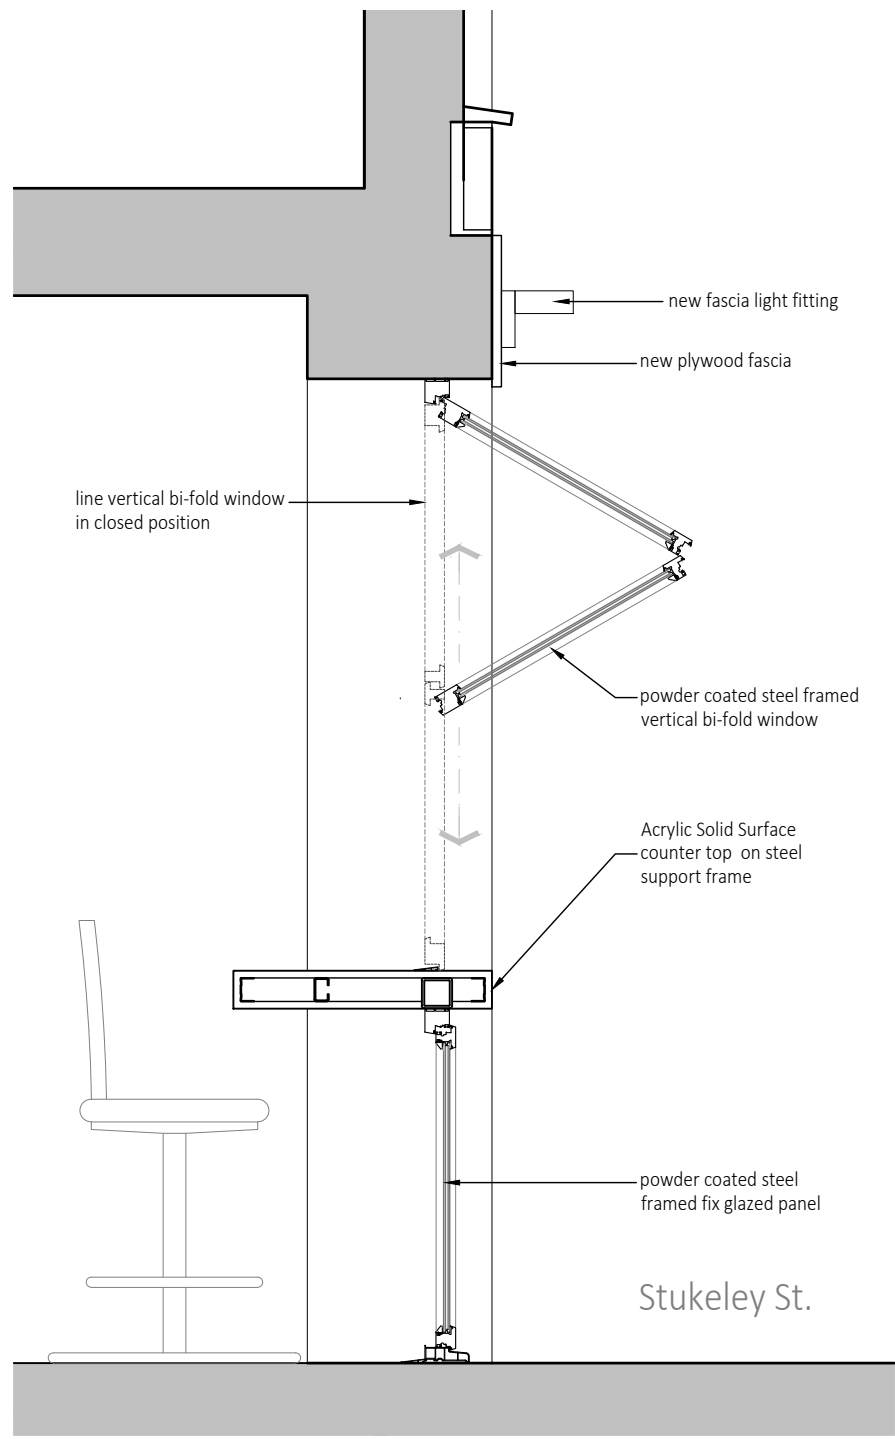


proposed section

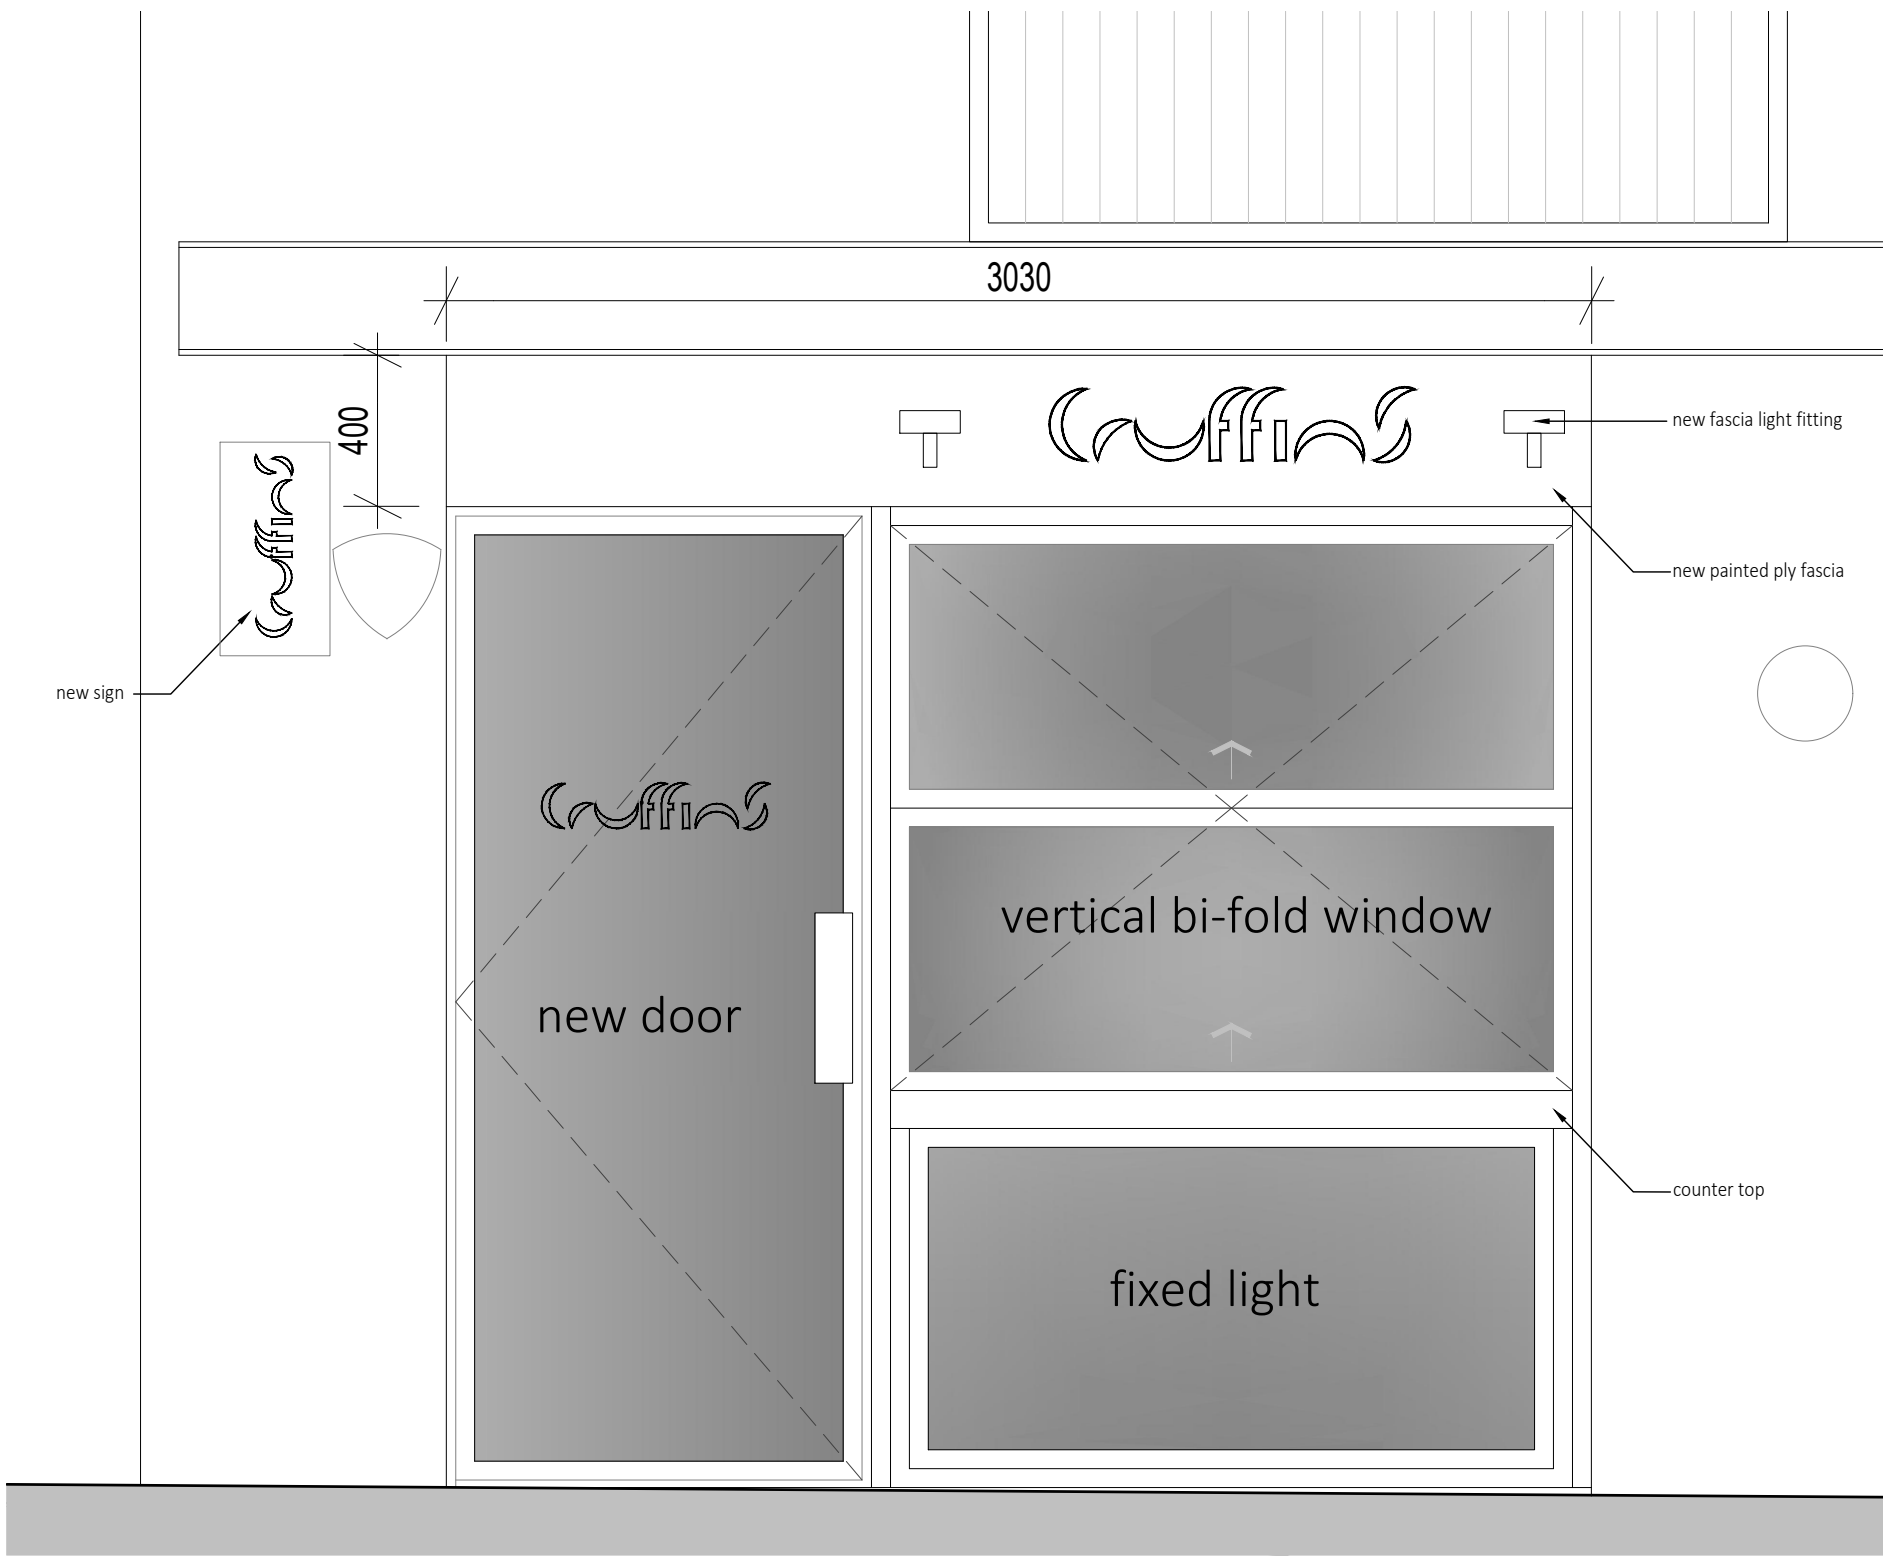

proposed elevation

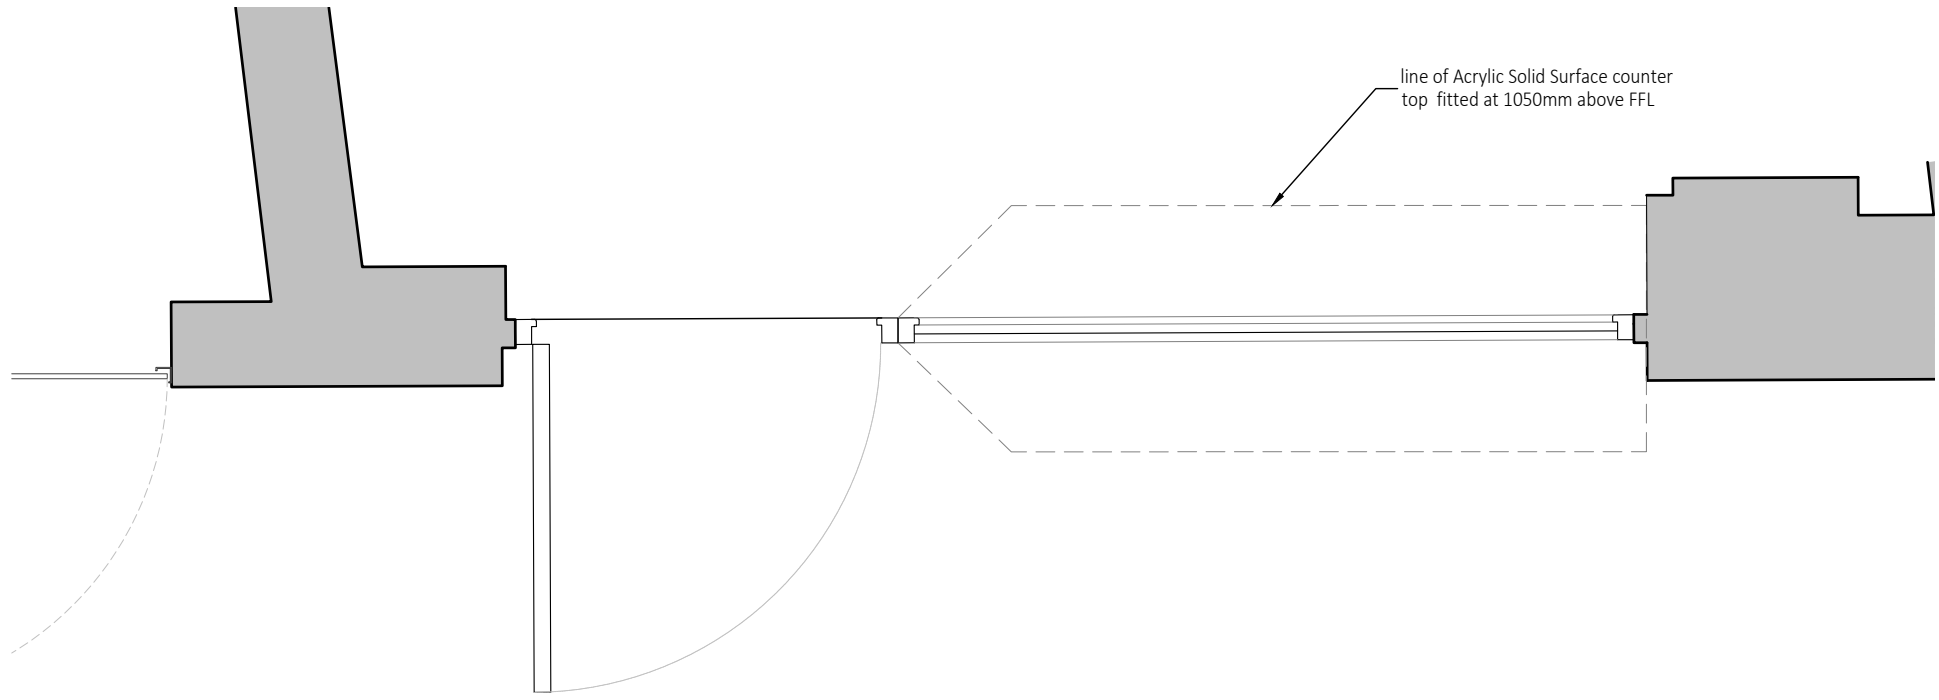

plan showing proposed shopfront

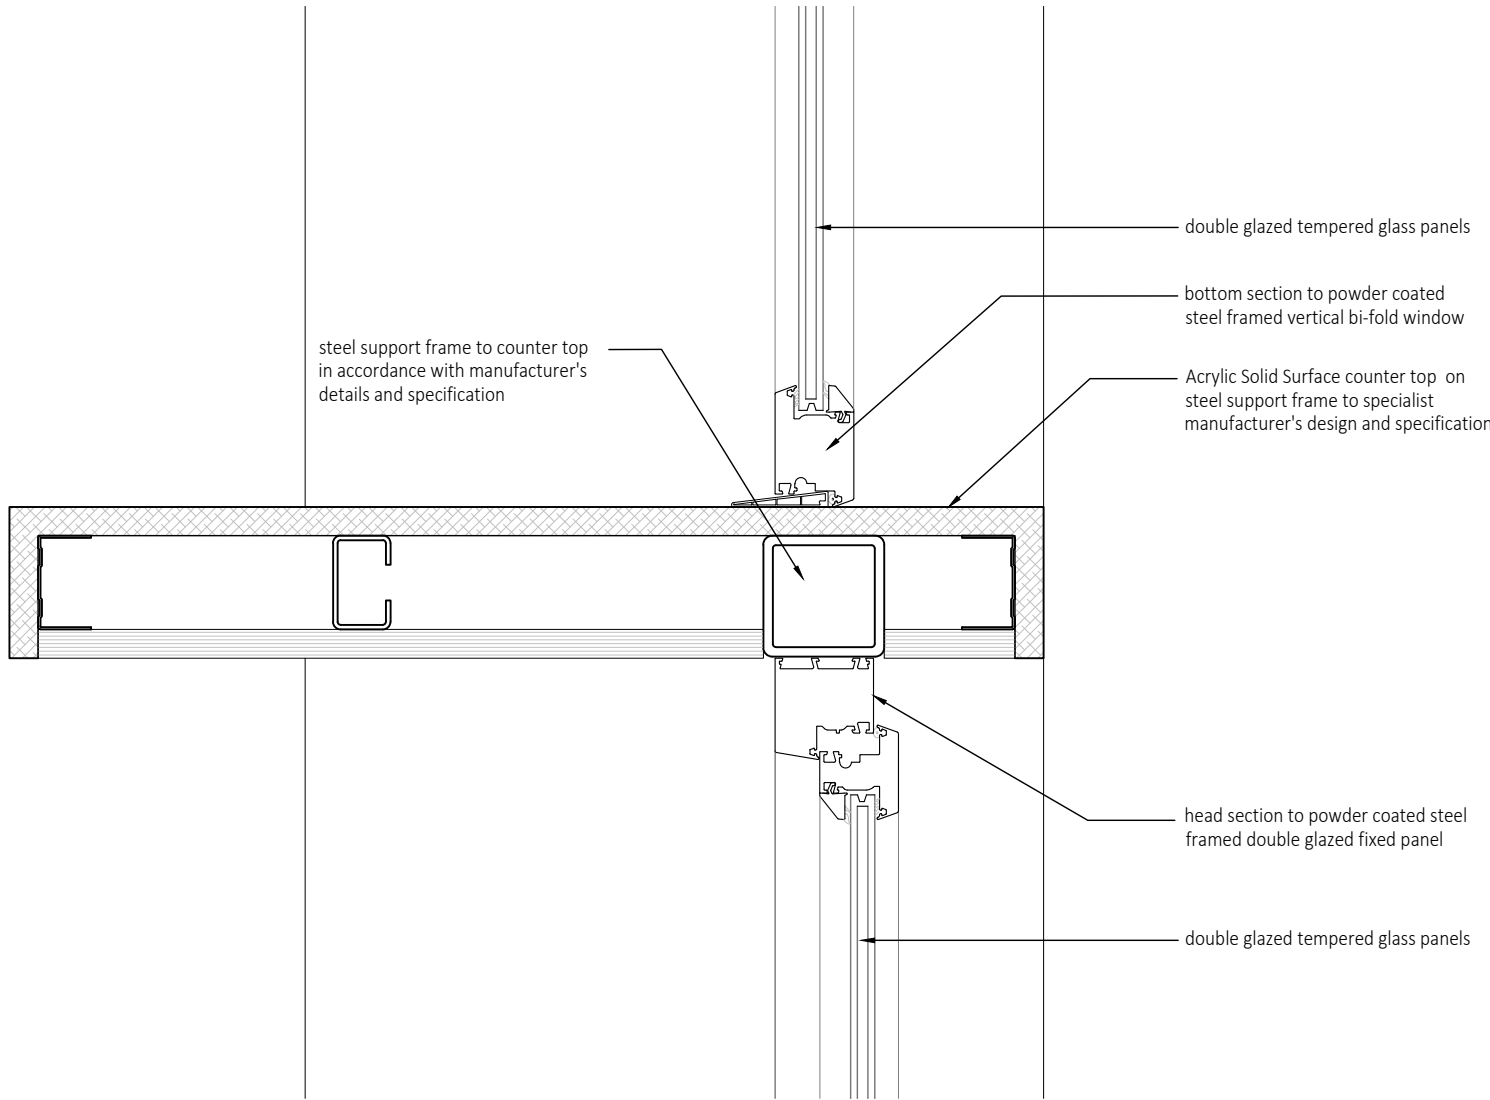

new counter top

1:20

Rev	Description	Date
0		5

PLANNING