


+12.63  
4\_ROOF

+8.03  
3\_3F

+5.42  
2\_2F

+2.72  
1\_1F


±0.00  
0\_OF

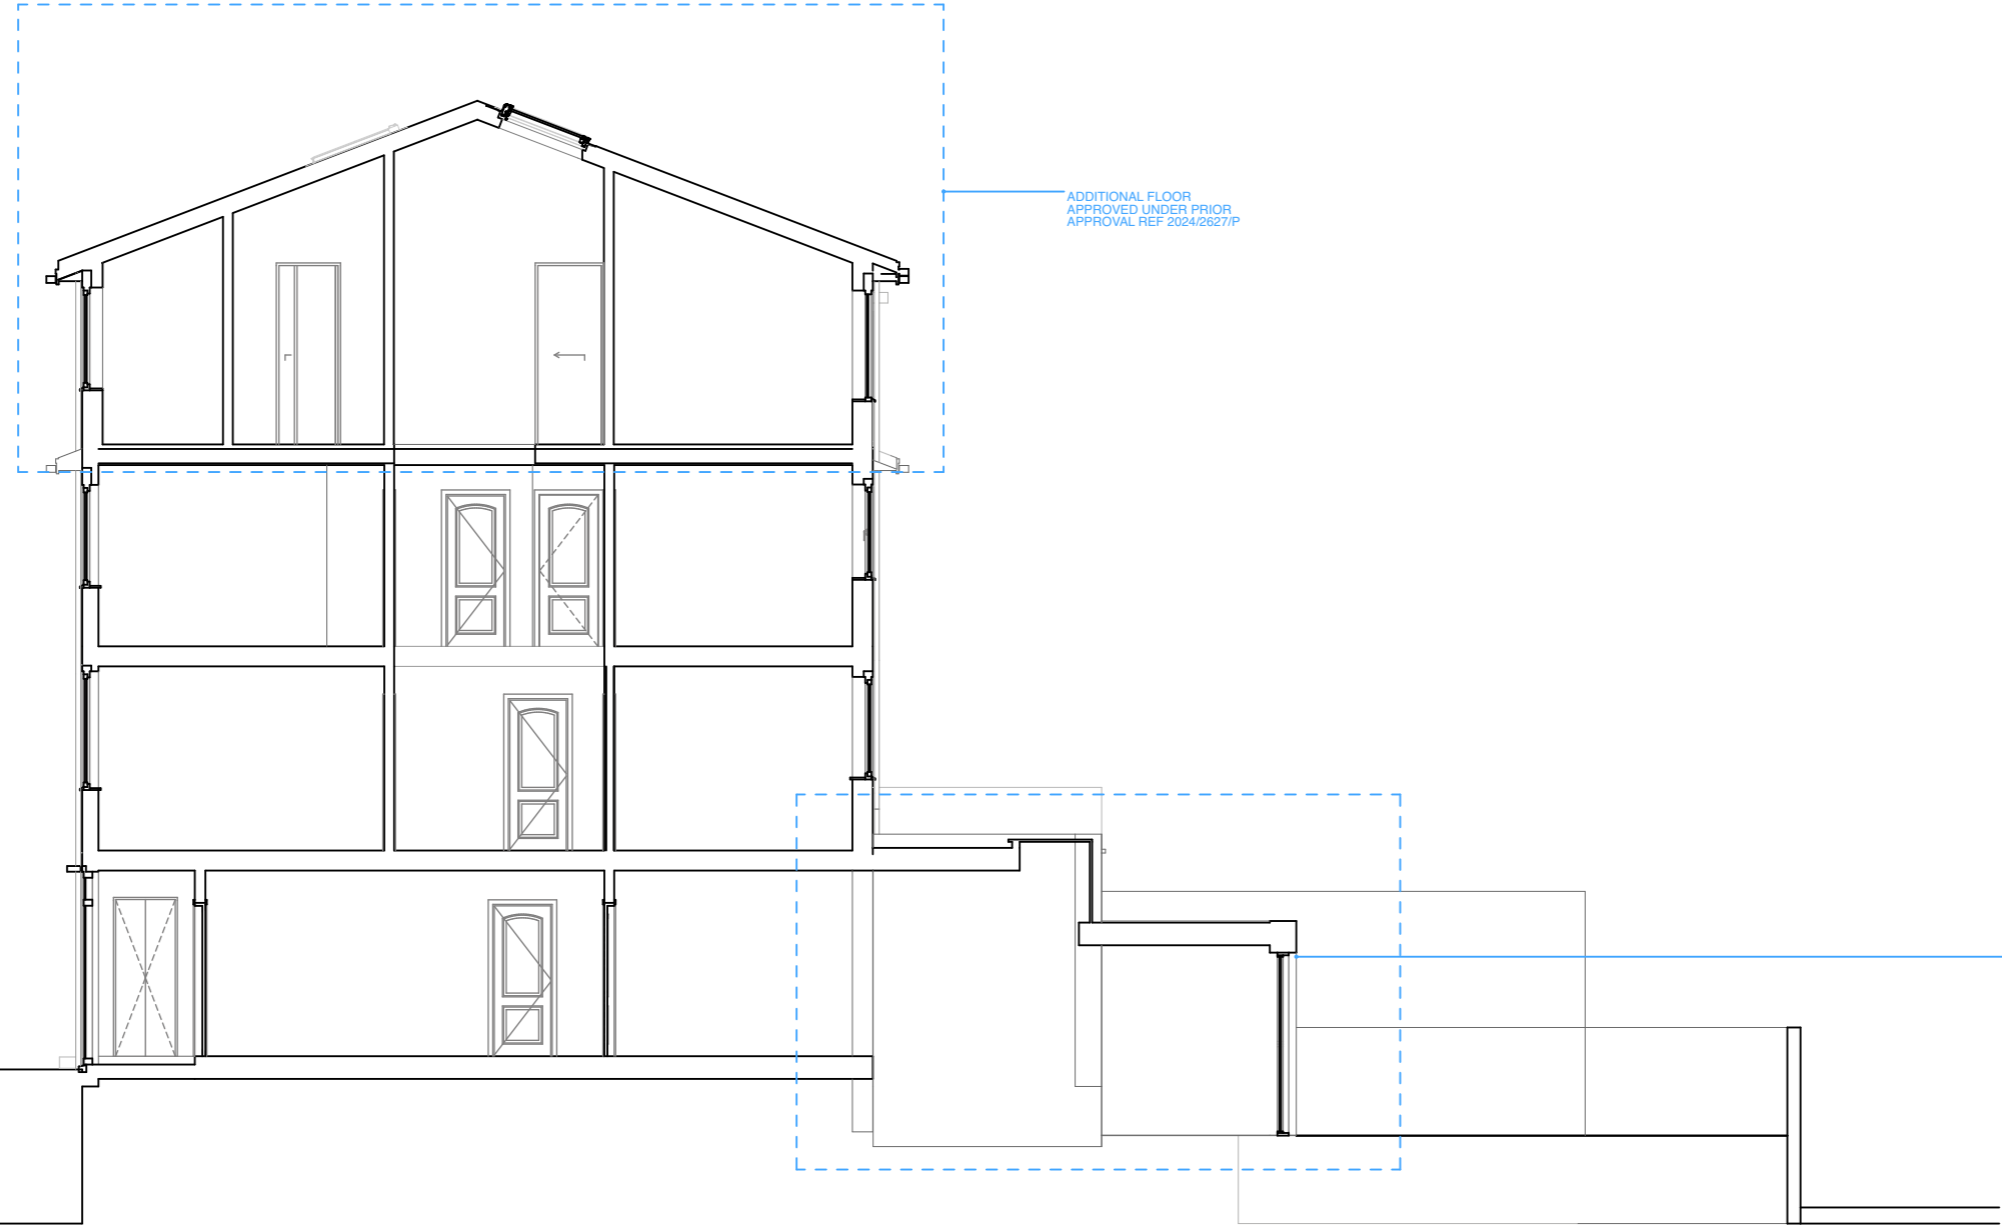

ADDITIONAL FLOOR  
APPROVED UNDER PRIOR  
APPROVAL REF 2024/2627/P


REAR EXTENSION APPROVED UNDER  
PD\_APPLICATION REF 2024/1018/P

EXISTING SECTION AA

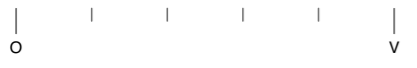

Alexander  
Martin  
Architects

Unit 20, 43 Carol St  
London NW1 0HT  
T. +44.0.20.3290.3540  
E. info@amarchitects.co.uk  
W. www.amarchitects.co.uk

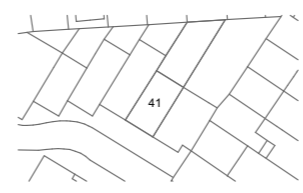

© Alexander Martin Architects Ltd. DO NOT SCALE. This drawing shall be read in conjunction with all associated project information including models, specifications, schedules & related construction documents. All dimensions shall be checked on site.

Revisions

No.	Description

Project	41 Meadowbank, NW3 3AY	
Project No	227	Scale 1:100 @ A3
Client	Swanson / Abbey	



Drawing title	EXISTING SECTION AA		
Status	PLANNING		
Date	25/02/2025	Drawn	Checked
		AA	AM
Drawing No	00 300	Rev	