

# NOTES

DO NOT SCALE FROM THIS DRAWING / ALL DIMENSIONS ARE IN MILLIMETERS


THIS DRAWING IS THE COPYRIGHT OF TOLEMAN ASSOCIATES AND SHALL NOT BE IN ANY WAY USED OR REPRODUCED WITHOUT THEIR PRIOR WRITTEN CONSENT

**NOTE:**

For the location of existing and proposed window types please refer to elevation DWG 2415/07,08,09,10 & 17,18,19,20




Scale

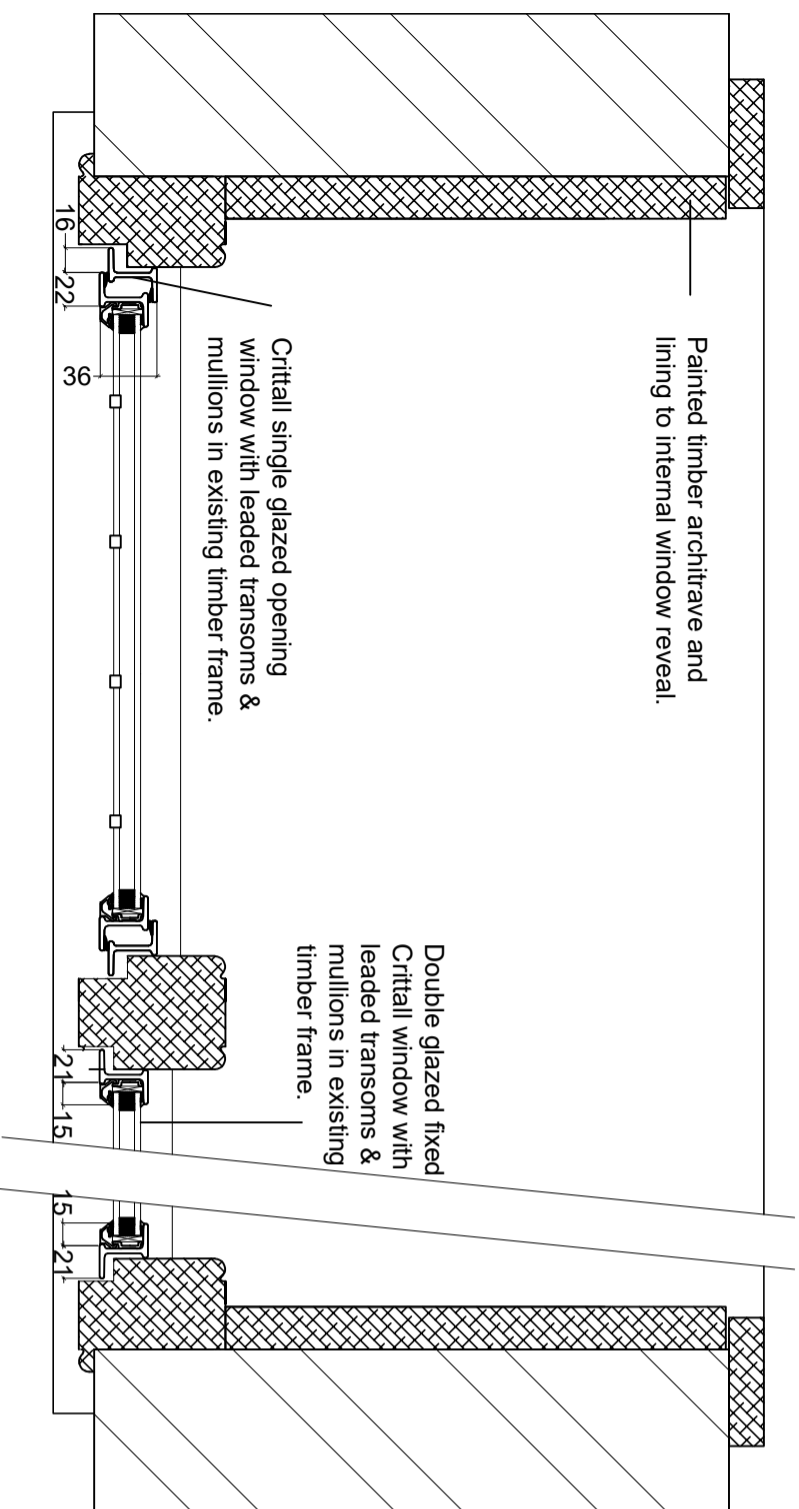

OPENING WINDOW PLAN

FIXED PANEL PLAN

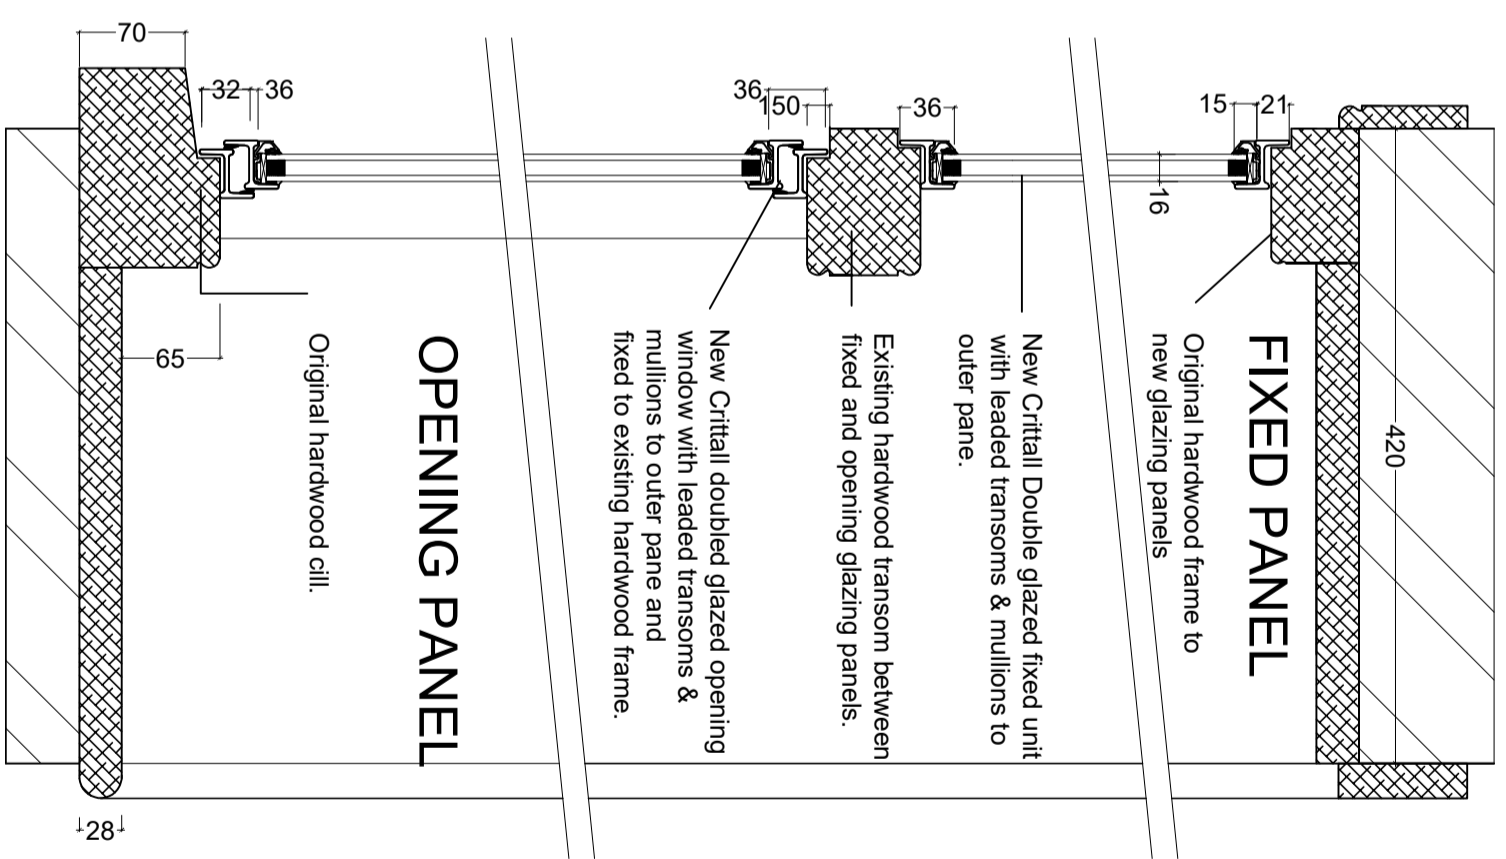

SECTION THROUGH PROPOSED NEW WINDOW

**TOLEMAN ASSOCIATES**  
Architects and Interior Designers  
RENNIE HOUSE, Torrione Mews, LONDON, NW5 2RZ  
Tel: 0207 284 3774 Fax 02072677688  
E-mail: Architecture@tolleman.net

Job  
9 NETHERALL GARDENS  
HAMPSTEAD, NW3 5RR

Title  
DETAILS PROPOSED GLAZED  
CRITTALL WINDOWS

Date JAN 2025	Scale 1:5 @A3	Dwg No. 2415/33	Rev.
------------------	------------------	--------------------	------