


N O T E S

DO NOT SCALE FROM THIS DRAWING / ALL DIMENSIONS ARE IN MILLIMETERS

THIS DRAWING IS THE COPYRIGHT OF TOLEMAN ASSOCIATES AND SHALL NOT BE IN ANY WAY USED OR REPRODUCED WITHOUT THEIR PRIOR WRITTEN CONSENT


NOTE:

For the location of existing and proposed window types please refer to elevation DWG 2415/07,08,09,10 & 17,18,19,20

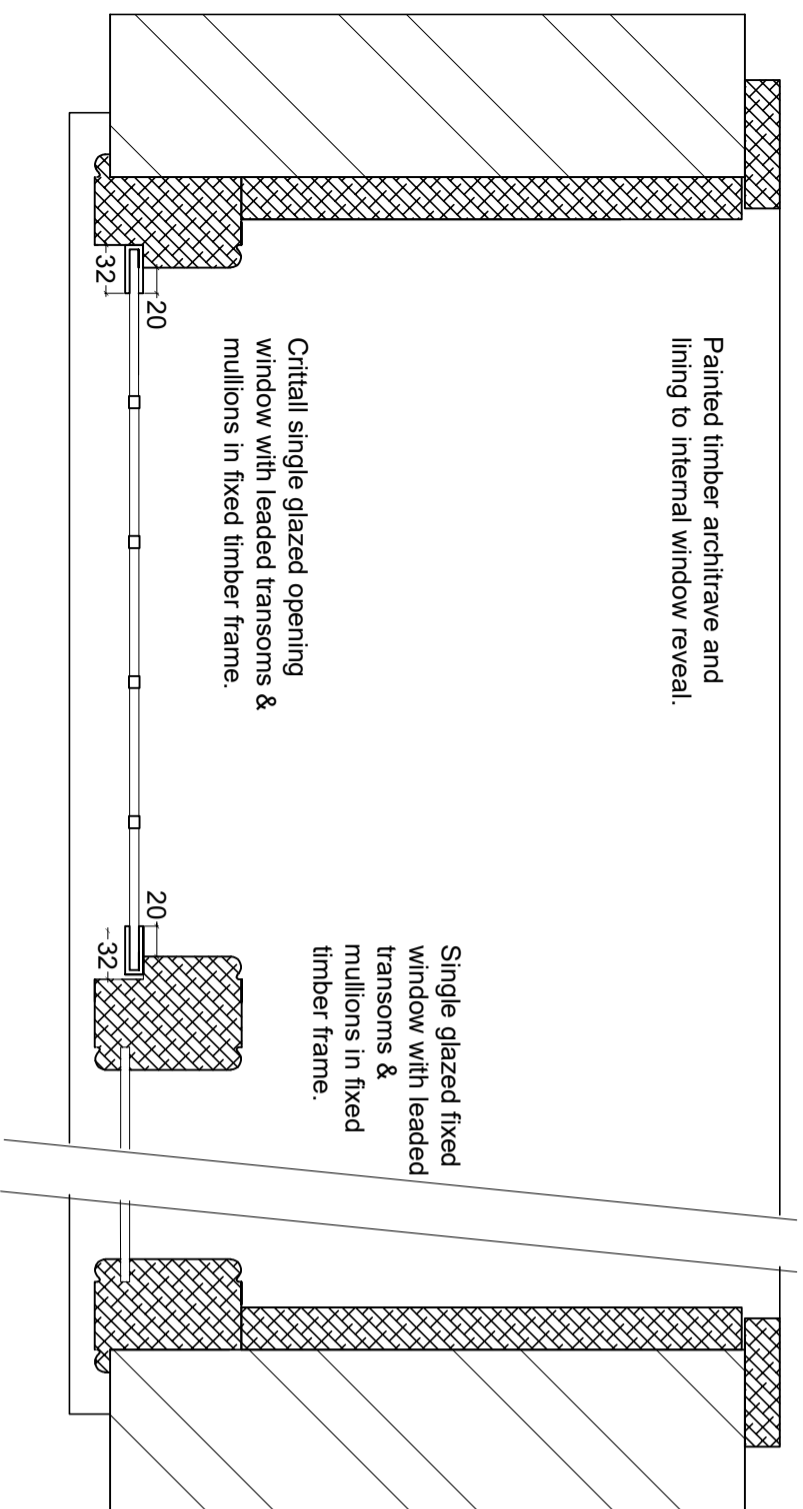

OPENING WINDOW PLAN

FIXED PANEL PLAN

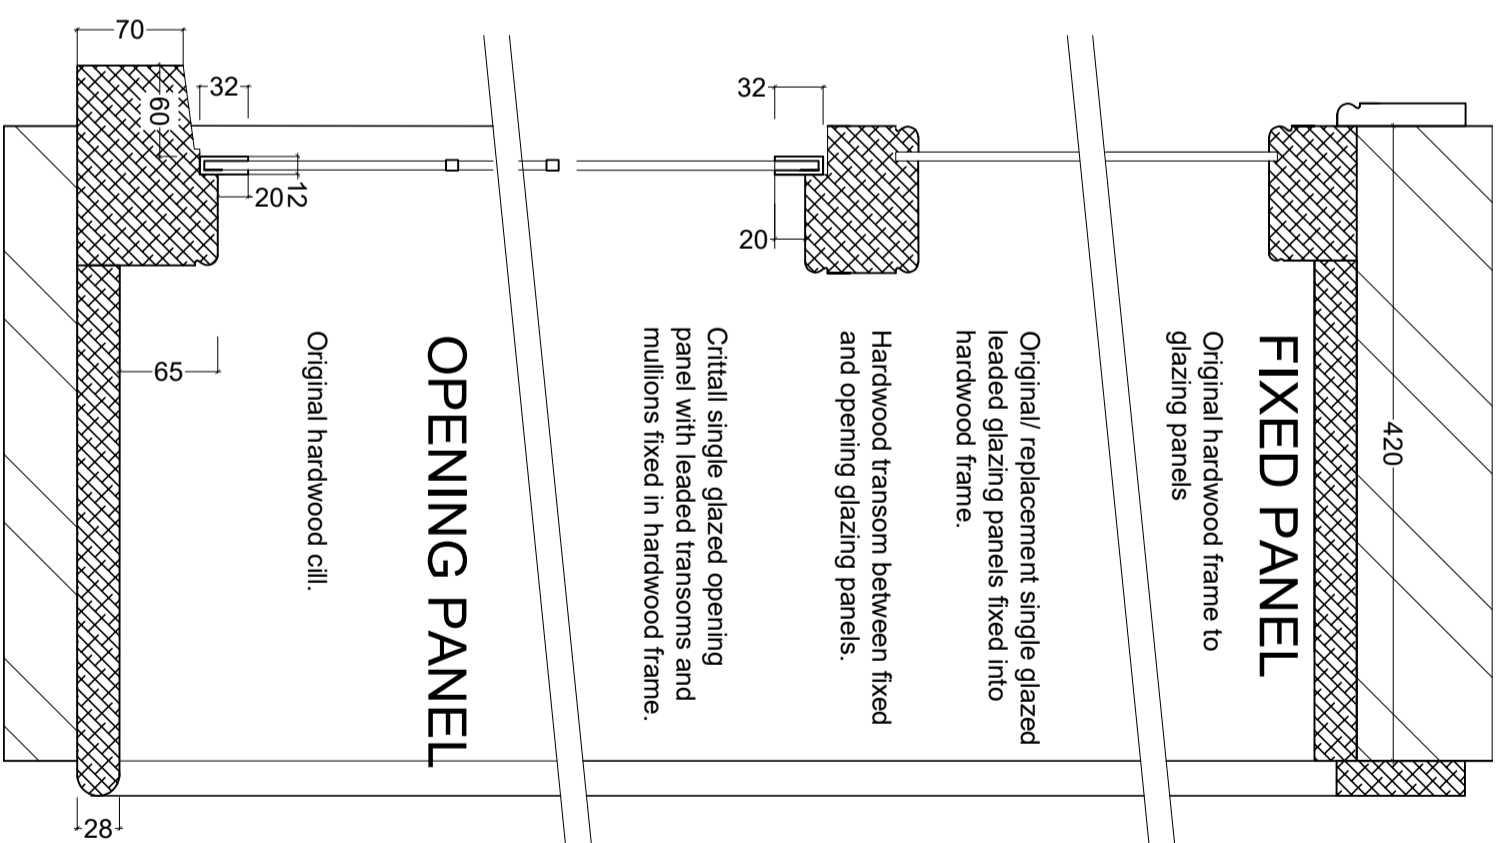

SECTION THROUGH EXISTING SINGLE GLAZED WINDOW

Rev A Notes revised Feb 25

TOLEMAN ASSOCIATES
Architects and Interior Designers
RENNIE HOUSE, Torriano Mews, LONDON, NW5 2RZ
Tel: 0207 284 3774 Fax 02072677688
E-mail: Architecture@tolleman.net

Job
9 NETHERALL GARDENS
HAMPSTEAD, NW3 5RR

Title
DETAILS OF EXISTING SINGLE
GLAZED CRITTALL WINDOWS

Date JAN 2025	Scale 1:5 @A3	Dwg No. 2415/31	Rev. A
------------------	------------------	--------------------	-----------