
FFL 137.440 m AOD				
FFL 133.640 m AOD		أأله	F	
FFL 130.640 m AOD         ▼       Level 24-A			F	
FFL 127.640 m AOD			F	
FFL 124.640 m AOD			F	
FFL 121.640 m AOD <b>Level 21-A</b>			F	
FFL 118.640 m AOD			ŗ	
FFL 115.640 m AOD			F	
FFL 112.640 m AOD			F	
FFL 109.640 m AOD			F	
FFL 106.640 m AOD  FFL 103.640 m AOD  FFL 103.640 m AOD			F	
Level 15-A			F	
<b>Evel 14-A</b>			F	
► Level 13-A			T.	
► Level 12-A			F	
✓ Level 11-A FFL 88.640 m AOD ✓ Level 10-A			F	
FFL 85.640 m AOD			F	
FFL 82.640 m AOD			F	
FFL 79.640 m AOD <b>Level 07-A</b>			F	
FFL 76.640 m AOD			F	
FFL 73.640 m AOD			F	
FFL 70.640 m AOD			F	
FFL 67.640 m AOD			F	
FFL 64.640 m AOD  Level 02-A			F	
FFL 61.541 m AOD  Elevel 01-A			F	
FFL 56.900 m AOD				
FFL 53.425 m AOD				

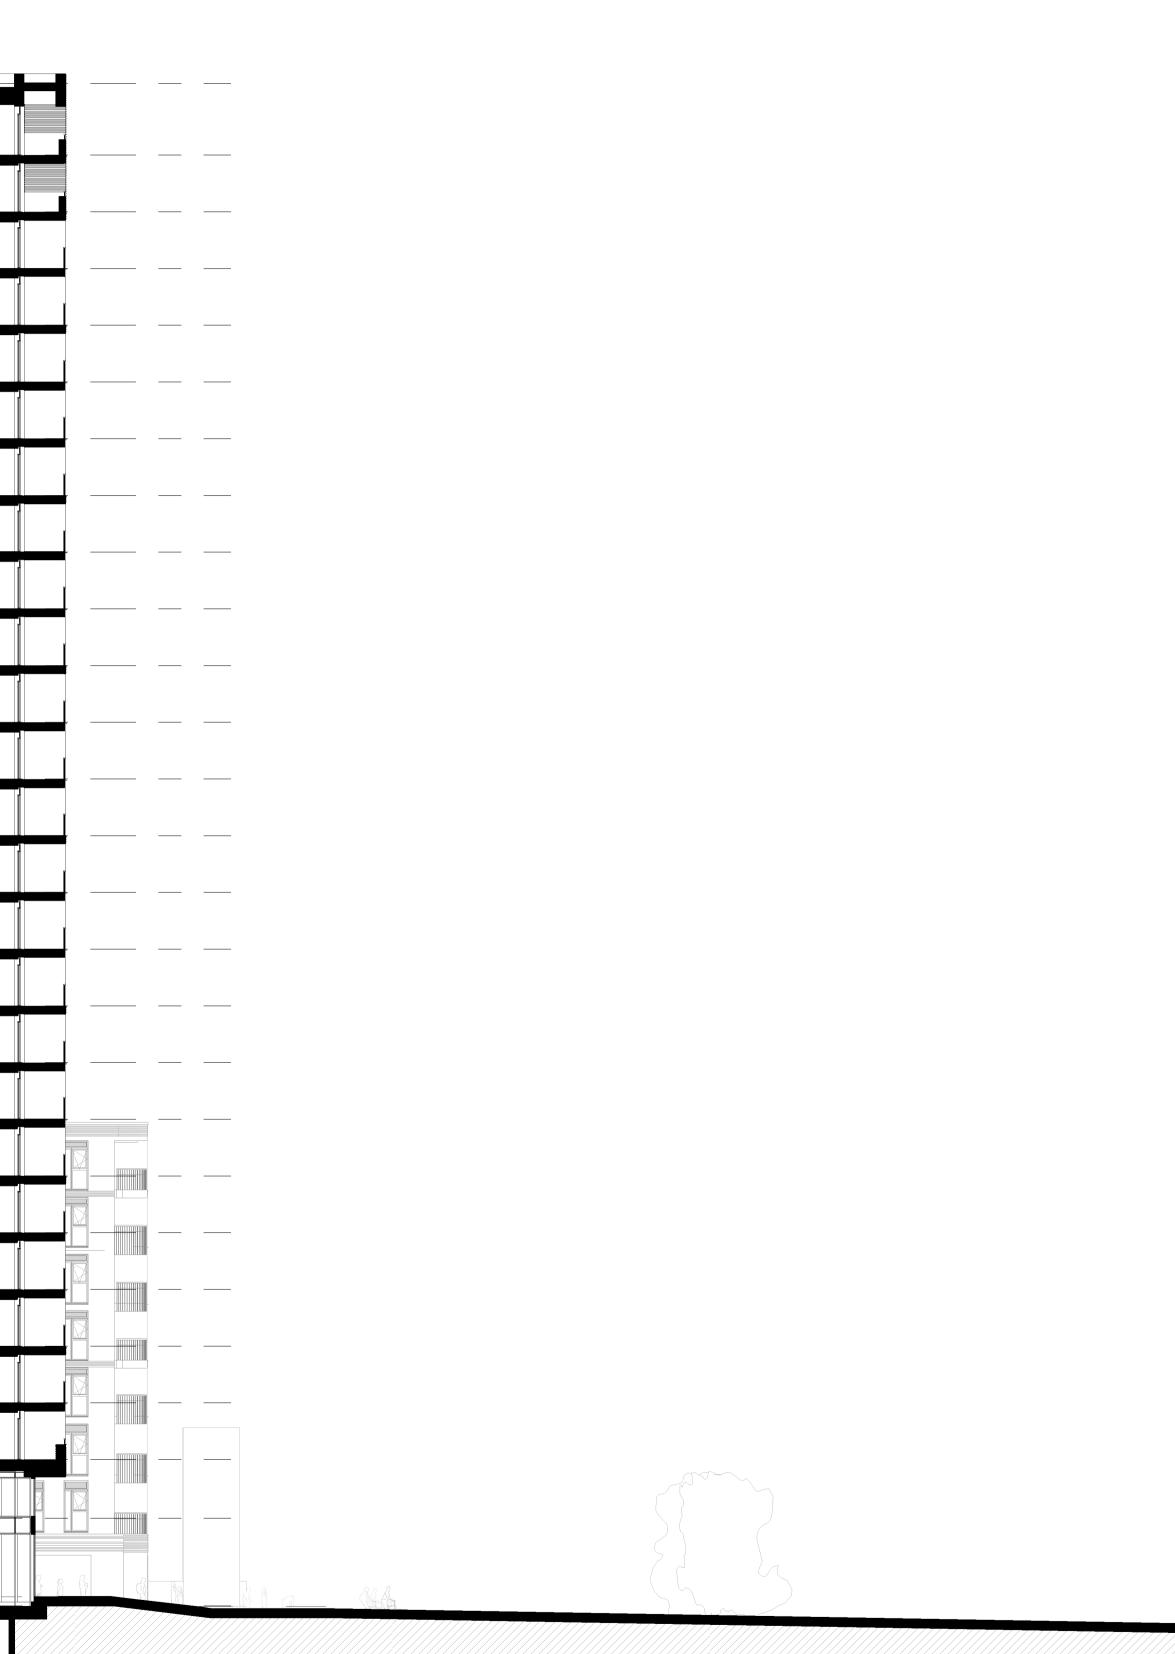

## Drawing Original Size A1


**Notes** Unless indicated, this drawing is for information only and should not be used for construction. Do not scale, use figured dimensions only. All dimensions to be checked on site. This drawing should be printed and read at the original size, as stated. Cartwright Pickard Architects accepts no responsibility for errors that occur as a result of reviewing this drawing at any other size.

Cartwright Pickard Architects prepared this drawing using 2024.2 and does not accept liability for any loss or degradation of that information held in the drawing resulting from the translation from the original file format to any other file format or from the recipients reading of it in any other programme or an earlier version of the programme referred to above. Cartwright Pickard Architects accepts no liability for use of this drawing by parties other than the party for whom it was prepared or for purposes other than those for which it was prepared.

**DWG Issues** When this drawing is issued in DWG format it is an uncontrolled version and is provided to enable the recipient to prepare its own documents/drawings for which it is solely responsible. It is based on background information current at the time of issue.

Cartwright Pickard Architects accepts no liability for any alterations to, additions to or discrepancies arising out of changes to such background information which occur after it has been issued by Cartwright Pickard Architects.

Key Plan

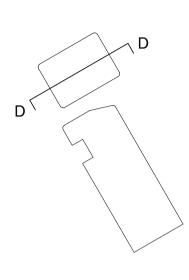

Drawing Revisions						
Date:	Rev:	Note:	Check:			
31.01.25	P01	Section 73 Application Submission	DR			



Client Regal Avenue Road Ltd.

Project 1016 | 100 Avenue Road

Building Name Tower & Lower Building

Drawing Title Section D-D

**Scale** 1: 200 @ A1

**Drawing Created** November 2024

Revision P01

Drawing No.

1016-CPA-ZZ-ZZ-DR-A-0704

London Office 1 Canal Side Studios 8-14 St Pancras Way London NW1 0QG Tel 020 7554 3830

cartwrightpickard.com © Cartwright Pickard Architects Ltd.