

Revs:



EXISTING DRAWING

Client:

Private

Project:

31 Ferncroft Avenue,
London, NW3 7PG

Drawing:

Boundary Wall & Gates
Existing Plan & Elevation

Drawn: SN



Checked: MM

Date: Feb 25

Scale: 1:50 @ A1

Drawing No:

2439_E02

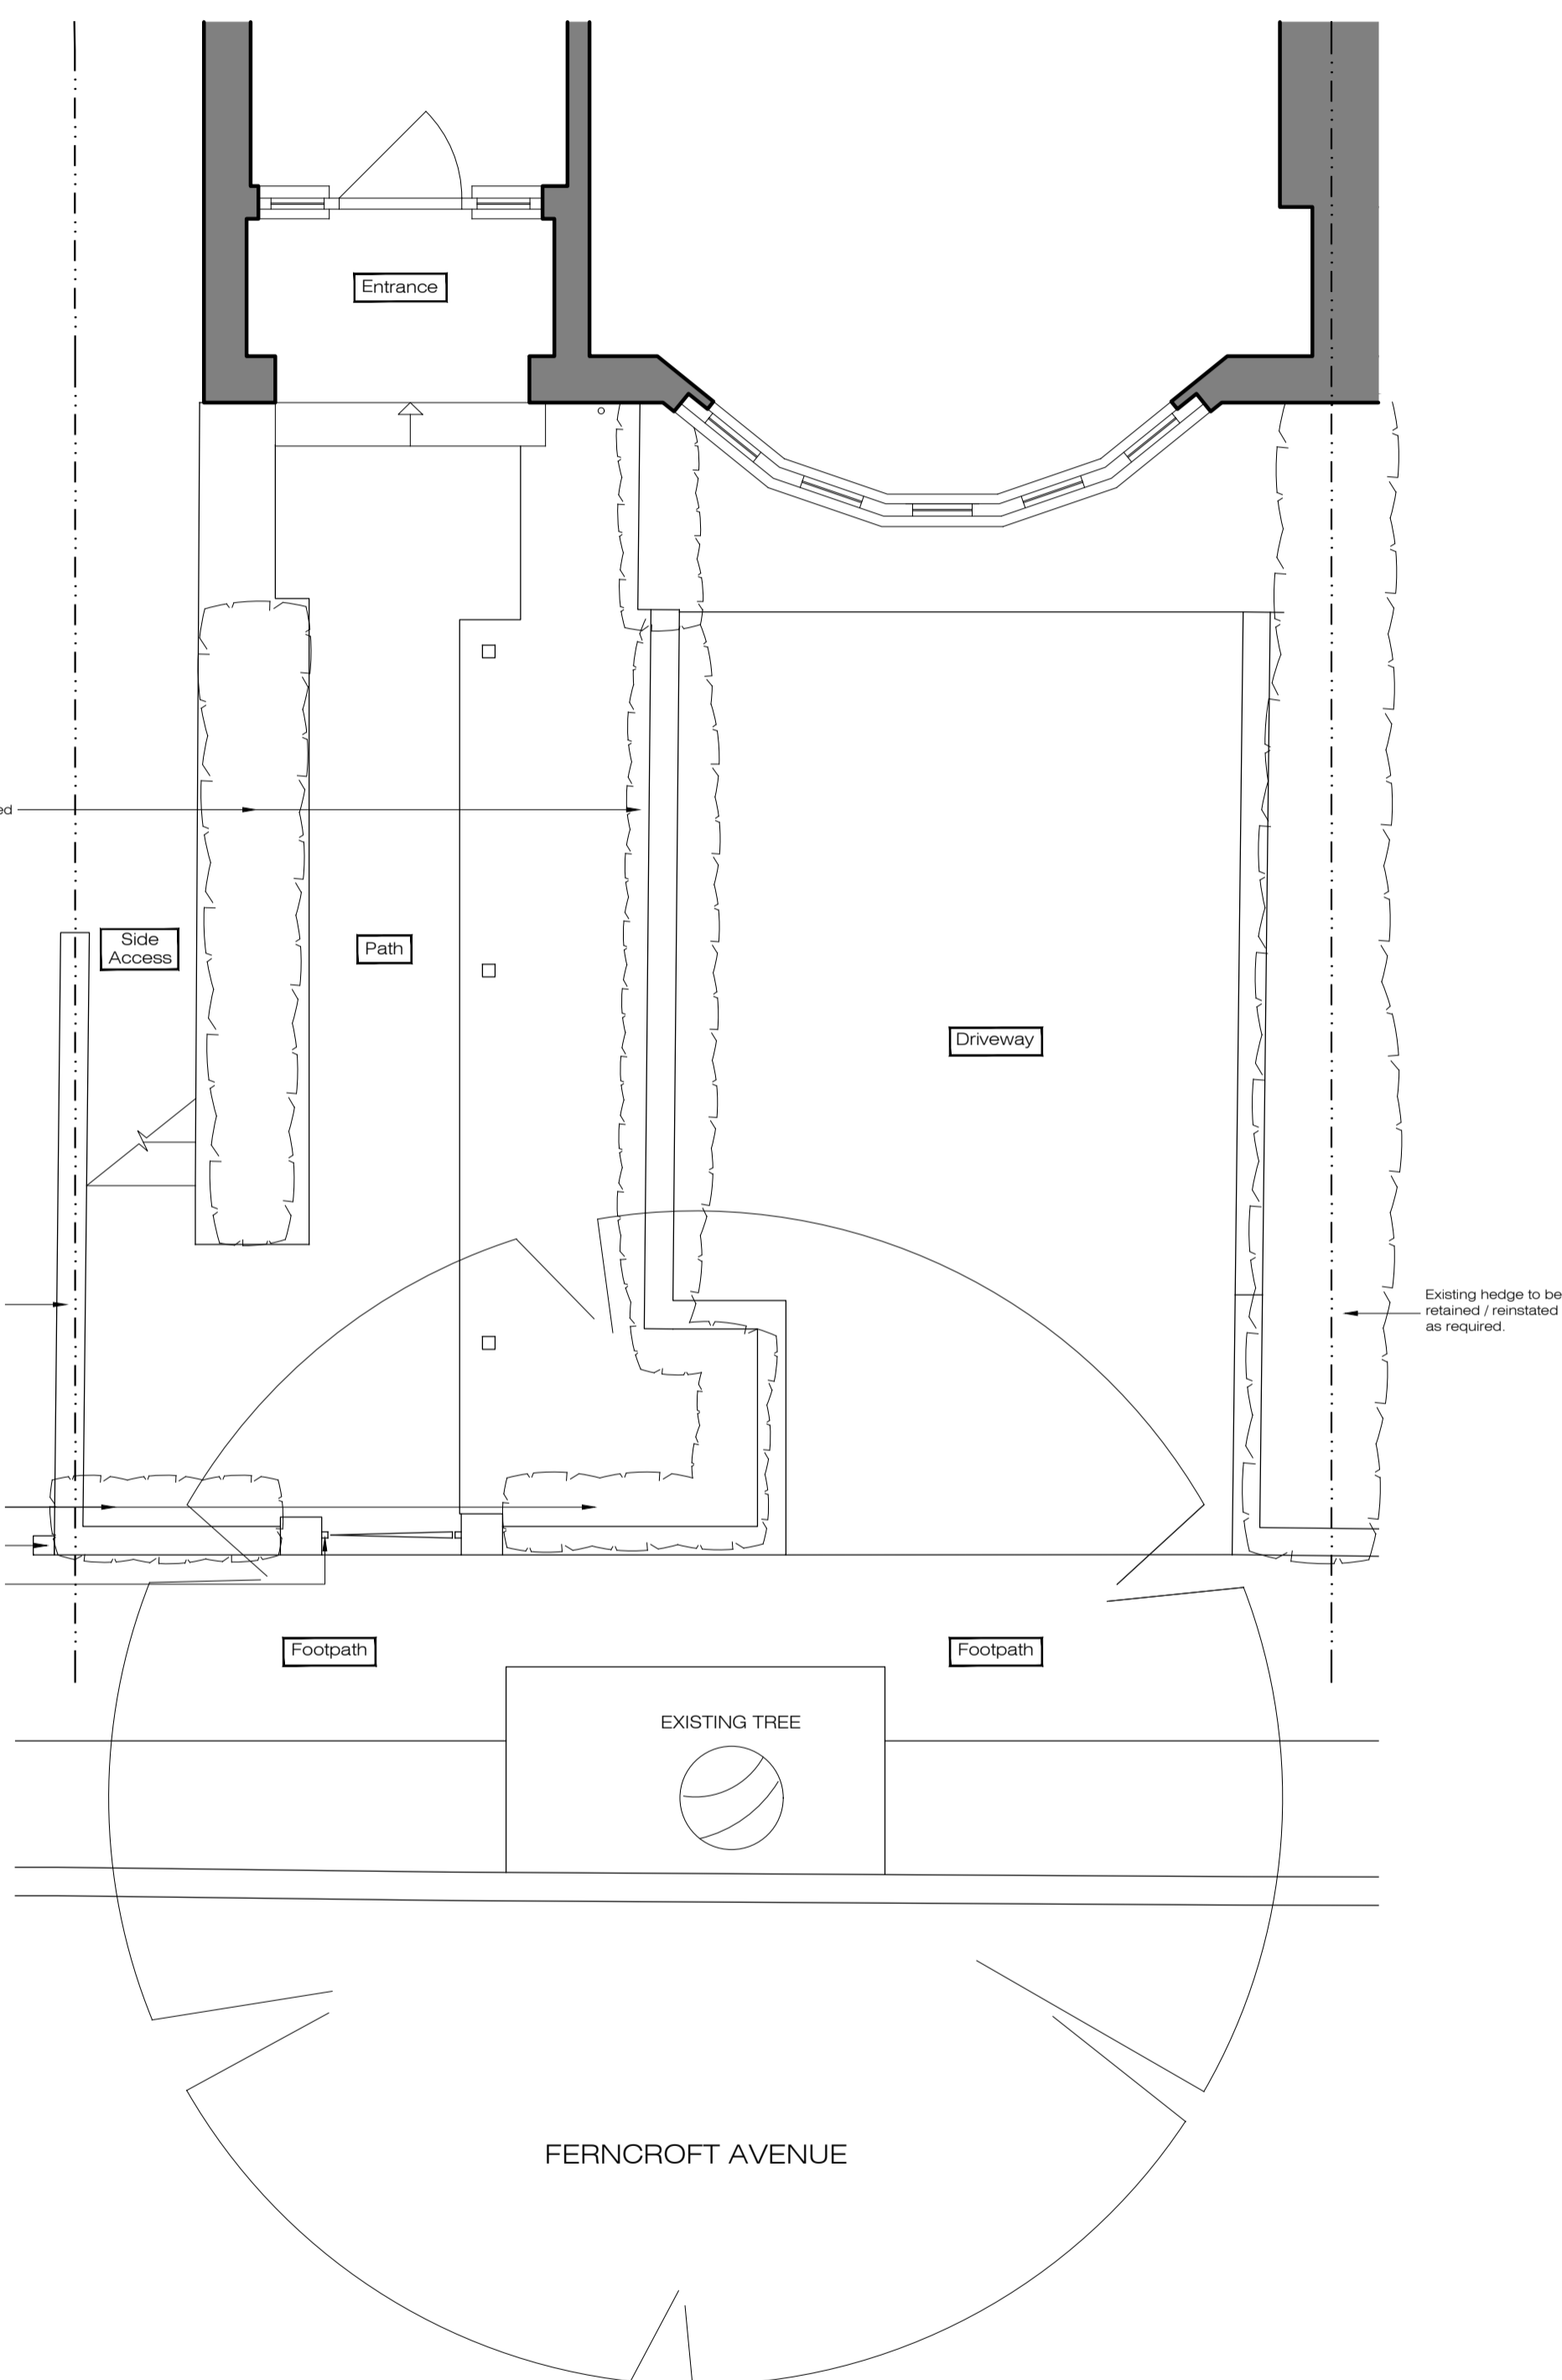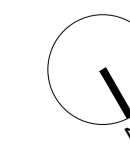

EXISTING DRIVEWAY PLAN
SCALE 1:50



EXISTING STREET ELEVATION (FERNCROFT AVENUE)
SCALE 1:50

