

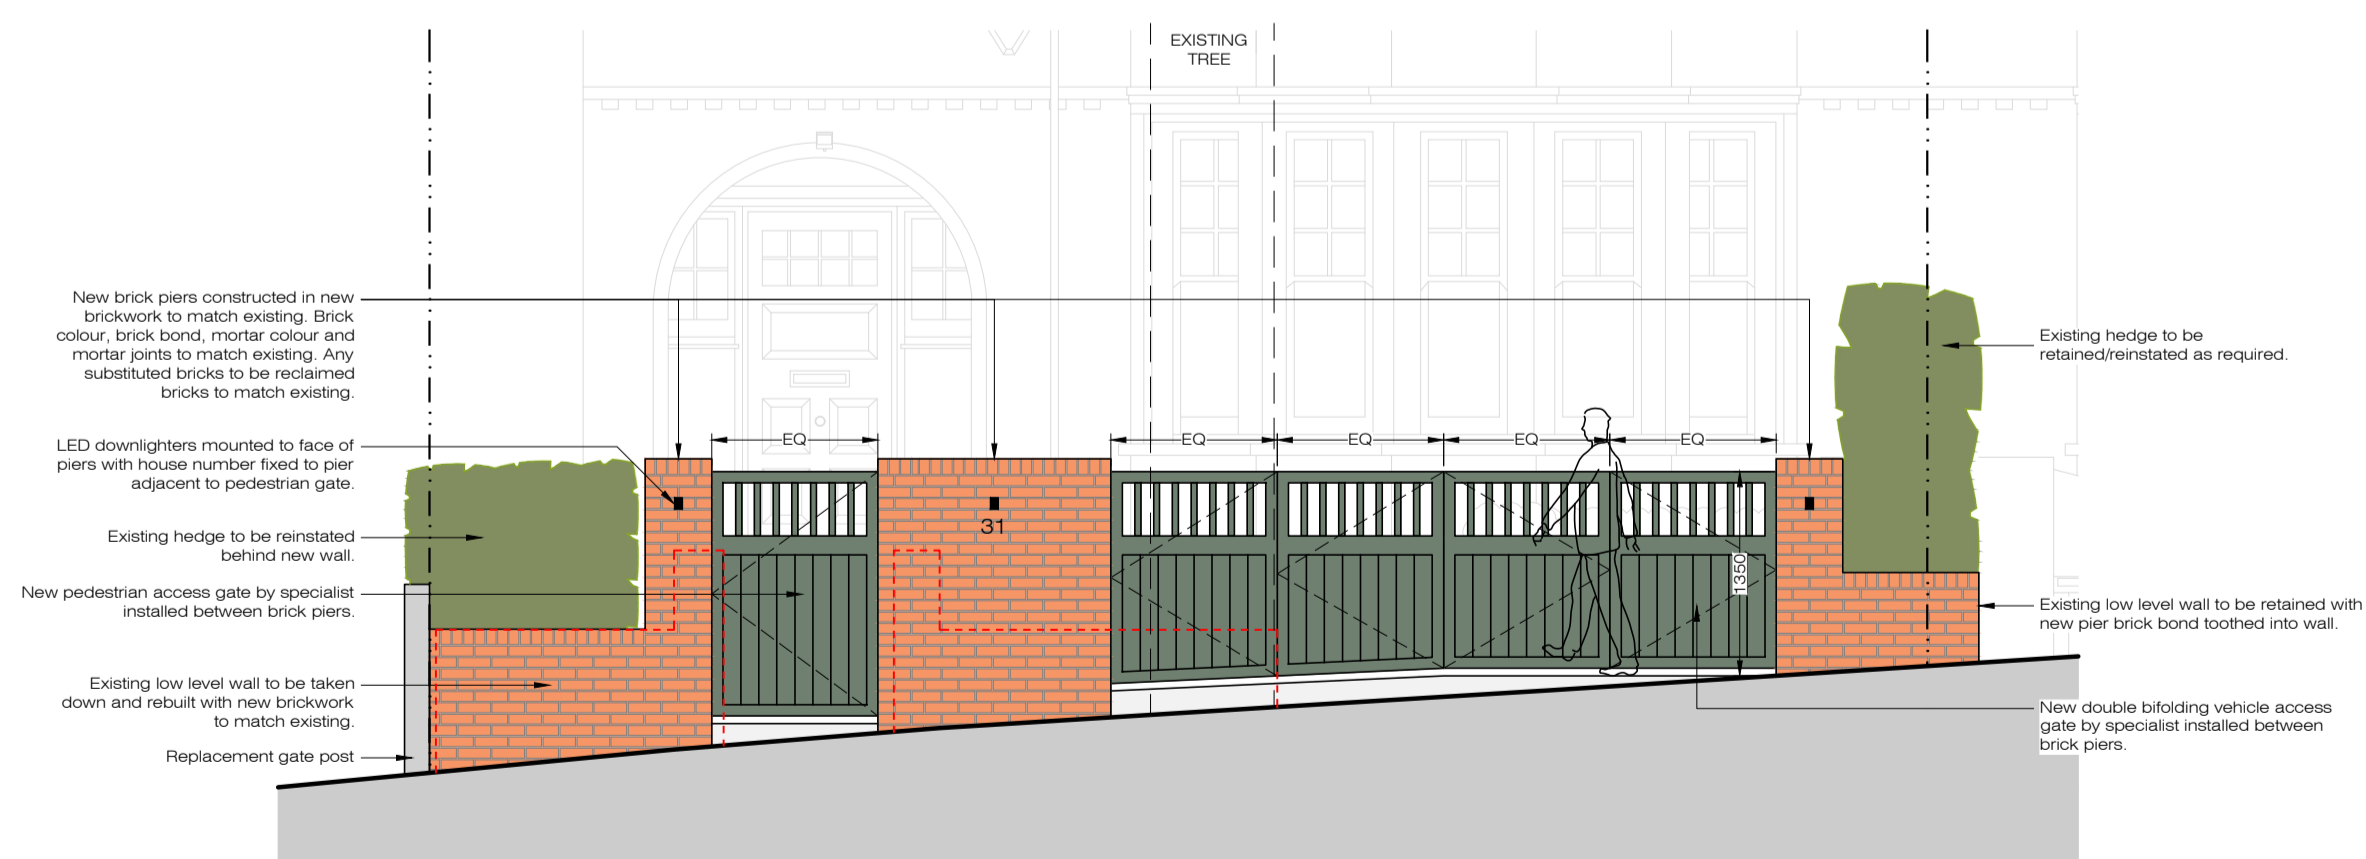


PROPOSED DRIVEWAY PLAN
SCALE 1:50

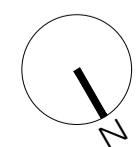

PROPOSED STREET ELEVATION (FERNCROFT AVENUE)
SCALE 1:50

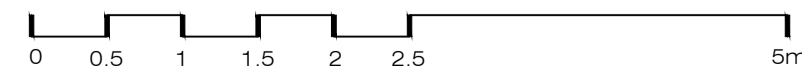

Revs:

Rev A	MM	19/02/25
Design development, client comments, gate supplier comments.		
Rev B	MM	20/02/25
Client comments illustrating three options.		
Rev C	MM	26/02/25
Client comments confirming preferred option.		

MARKIX
DESIGN + ARCHITECTURE

14 Carnegie Court
Brixton Springs
Chelsea SW11 1DG

Mobile: 07749 289514
Email: admin@markix.co.uk
Web: www.markix.co.uk

PROPOSED DRAWING

Client: Private

Project: 31 Fercroft Avenue, London, NW3 7PG

Drawing: Boundary Wall & Gates Proposed Plan & Elevation

Drawn: SN **Checked:** MM

Date: Feb 25 **Scale:** 1:50 @ A1

Drawing No: 2439_P01_Rev C