


Key:


- Property boundary
- - - Outline of Demolitions
- - - Outline of PD Consent
- Proposed Wall
- Existing / Consented Wall
- - - - - Rooflights above

Notes:

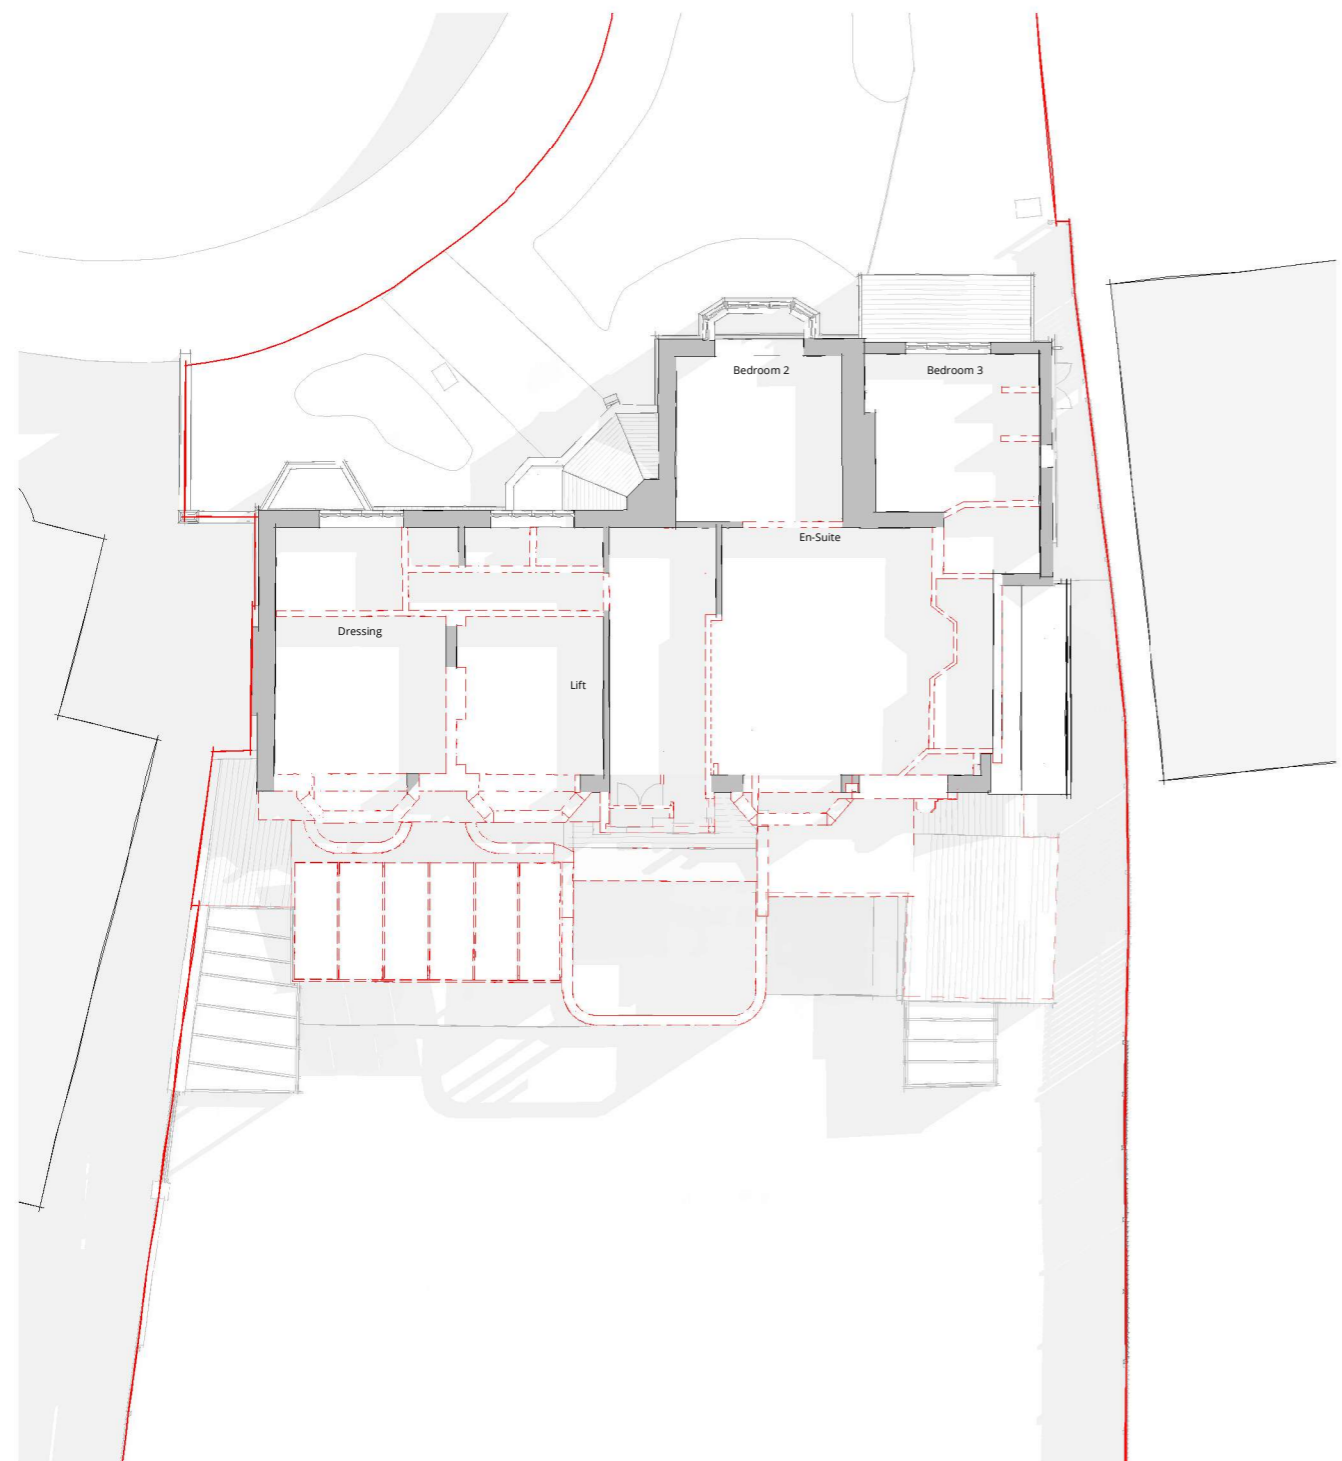

First Floor Demolition Plan

1 : 100

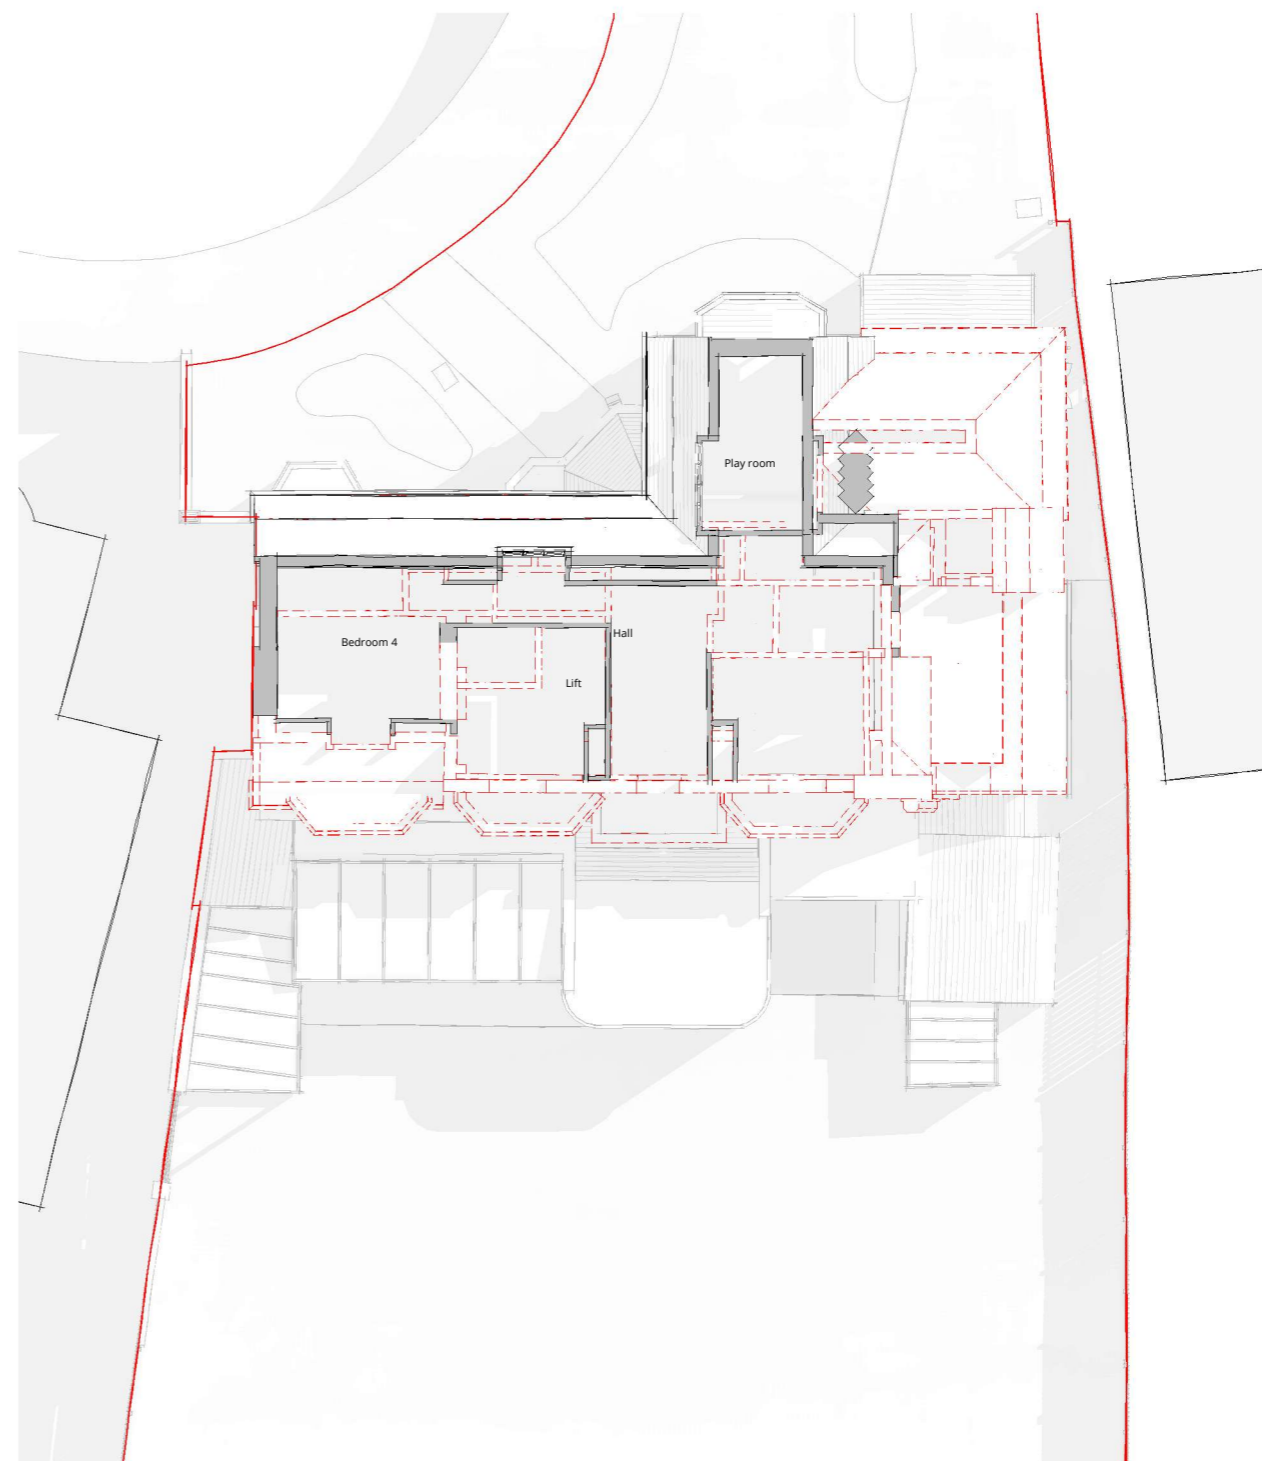

Second Floor Demolition Plan

1 : 100

0	Planning Issue	12.02.25
rev:		date:



This drawing is protected under Copyright and at no time should any portion of this drawing be reproduced or copied without the permission of the Studi80six Ltd. (Design Copyright Act 1988)

This drawings must not be used for purposes other than that for which it is provided. It is supplied without liability for any errors or omissions.

Drawings only to be scaled for planning application purposes, all dimensions to be checked on site. All drawings subject to Statutory Authority Approval.

Project:
2502 45 Elsworthy Rd

Drawing Title:
Demolition Plans

Dwg No: 2502 PL-051
Scale: As indicated A1 Rev.: 0

Status: **PLANNING**

Drawn: EW Checked: EW
Date: 03/15/23

N



1 0 1 2 3 4 5
Scale 1:100 m

Key:

- Property boundary
- - - Outline of Demolitions
- - - Outline of PD Consent
- Proposed Wall
- Existing / Consented Wall
- - - - - Rooflights above

Notes:



Roof Demolition Plan
1 : 100

0	Planning Issue	12.02.25
Rev:	rev:	date:



This drawing is protected under Copyright and at no time should any portion of this drawing be reproduced or copied without the permission of the Studi80six Ltd. (Design Copyright Act 1988)

This drawings must not be used for purposes other than that for which it is provided. It is supplied without liability for any errors or omissions.

Drawings only to be scaled for planning application purposes, all dimensions to be checked on site. All drawings subject to Statutory Authority Approval.

Project:
2502 45 Elsworthy Rd

Drawing Title:
Demolition Plans

Dwg No: 2502 PL-052
Scale: As indicated A1 Rev.: 0

Status: **PLANNING**

Drawn: EW Checked: EW
Date: 20.02.25