



NOTE:  
ALL WORK TO BE CARRIED OUT TO BE TO  
BRITISH STANDARDS

This drawing is the property of MGPM Ltd and is not to be copied, reproduced, retained or disclosed to any unauthorised person either wholly or in part without prior consent. Use all figured dimensions only. All figured dimensions to be checked on site prior to construction. All discrepancies, errors and omissions to be reported to the designer or project manager prior to construction. Layout and dimensions of existing building to be checked on site. All structural details to be verified by structural consultants before fabrication. If in doubt ask.



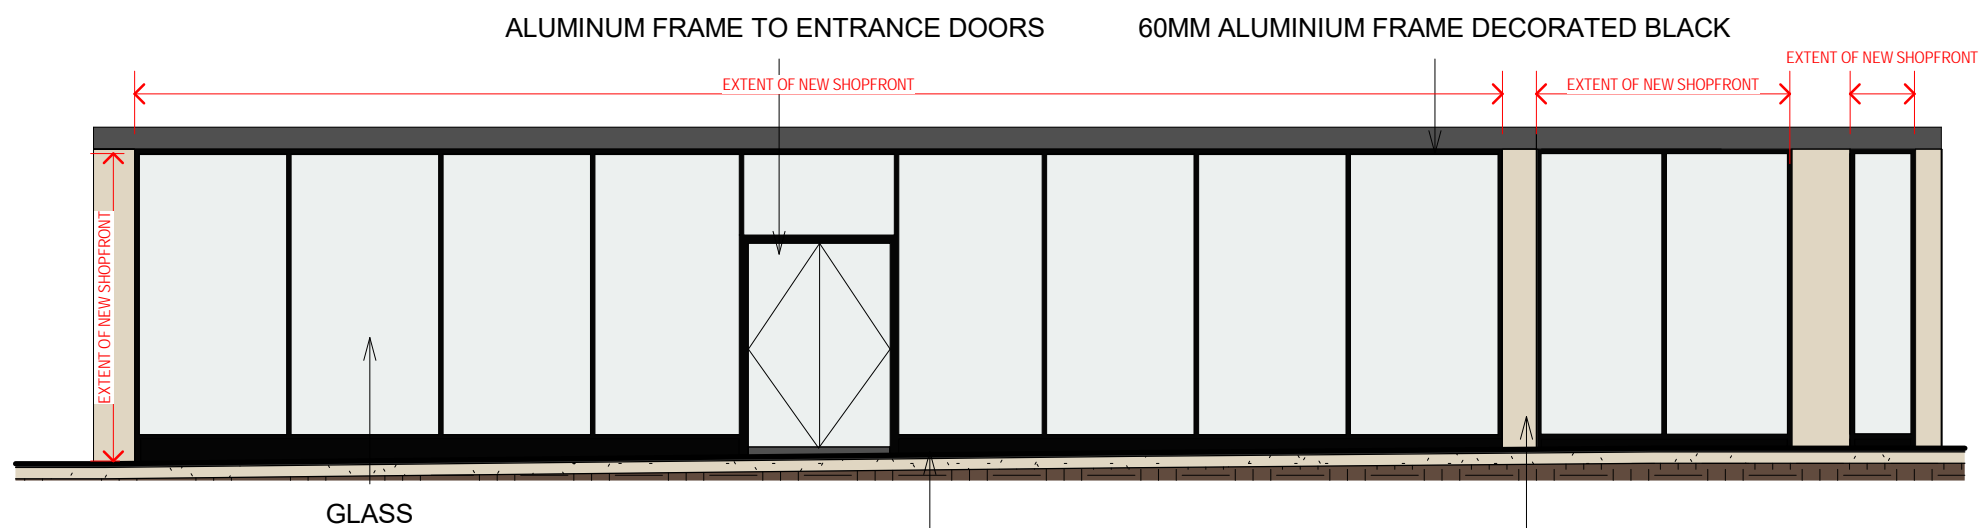


**2** Proposed Shopfront Elevation  
1 : 100

CLAD EXISTING STALL RISER DECORATED BLACK  
NEW RENDER TO EXISTING BRICKWORK

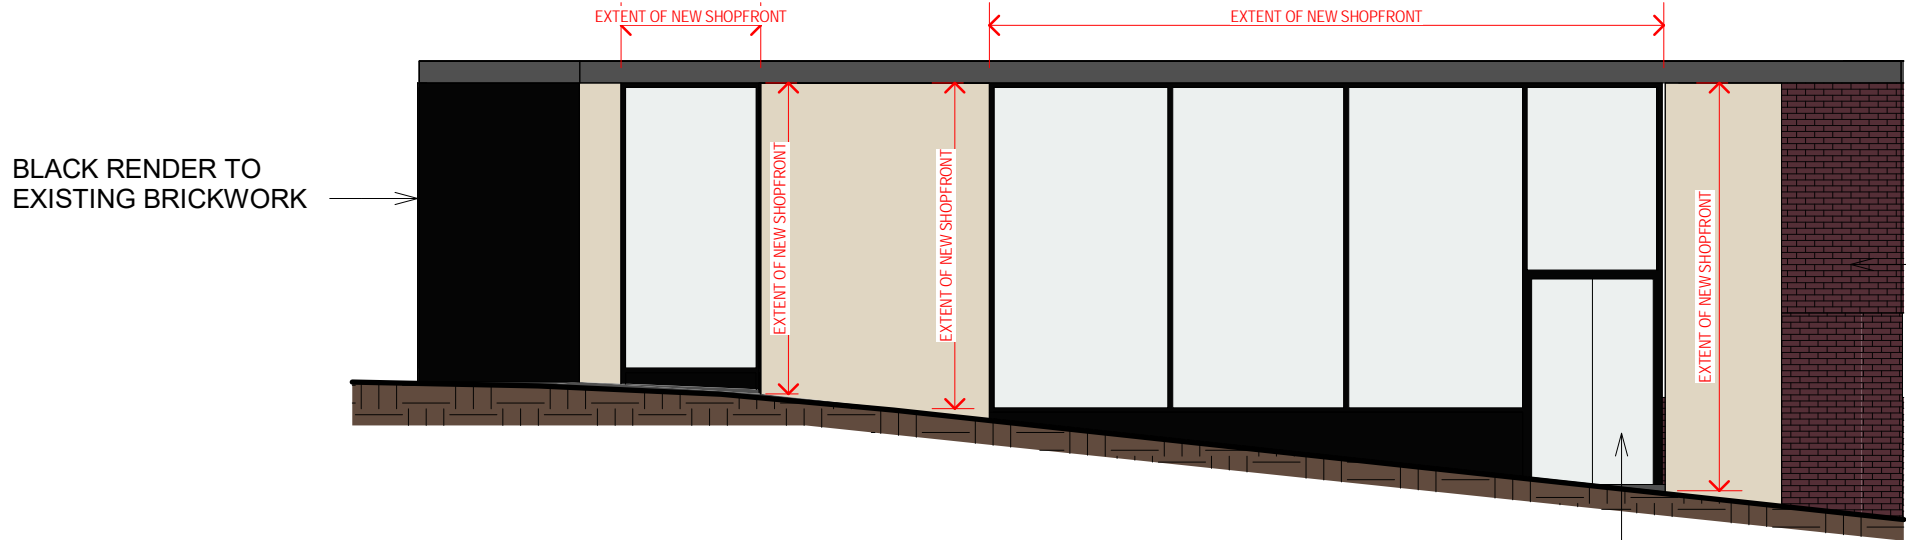

**3** Proposed Shopfront Return Elevation  
1 : 100

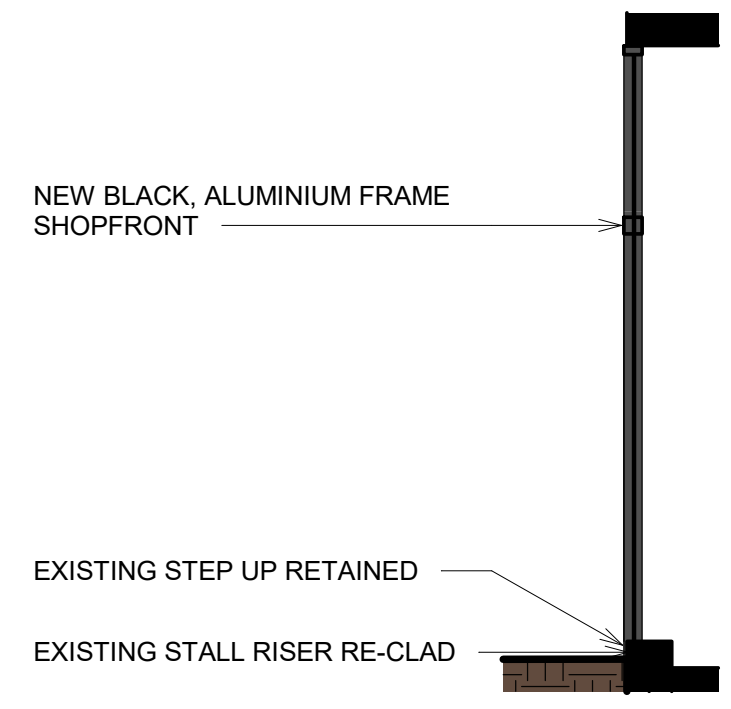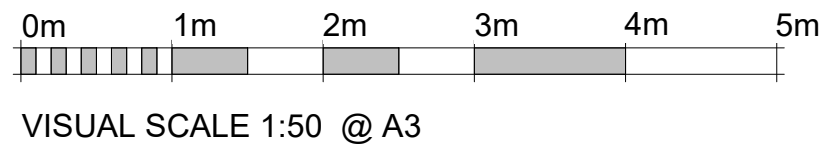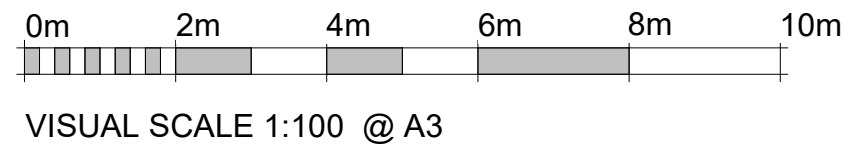

**1** SHOPFRONT SECTION  
1 : 50

**CONSTRUCTION**

**MGPM**  
MG Project Management LTD  
Tanfield Tye, West Hanningfield,  
Chelmsford, Essex, CM2 8UD  
TEL: +44 (0)1245 402 180, FAX: +44 (0)1245 402 199  
EMAIL: admin@mgpm.com

Revisions

Project

**Roche Bobois**  
339 FINCHLEY ROAD  
LONDON

Project No.  
Project Number  
Scale  
As indicated

Drawn  
DI  
Manager  
RH

Date  
05.02.25  
Revision

Drawing  
**PROPOSED SHOPFRONT ELEVATIONS**

Drawing  
**3451/005.3**