

TABLE & CHAIRS WITH STEEL LEGS TO WITHSTAND WIND

SEATING ZONE  
10 SQ M  
8 TABLES  
24 CHAIRS

EXISTING TREE (UNAFFECTED)

OUTDOOR SEATING

FLOOR DEMARCATION ALREADY IN PLACE

REMOVEABLE BARRIERS AND POSTS

PAVEMENT/PUBLIC FOOTPATH


ELECTRIC BIKE CHARGING STATION

EXISTING KERB

BUCKNALL STREET

EARNSHAW STREET

**01** PROPOSED GROUND FLOOR PAVEMENT PLAN  
Scale 1:100

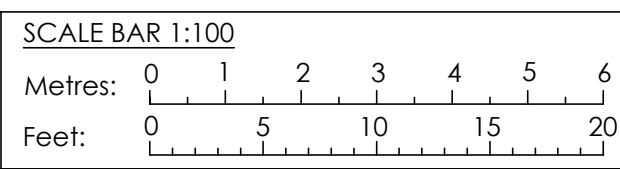

Initial Issue	28/01/25
Revision	Amendment:
Date:	

Suite 7  
Commerce House  
Ridings Park  
Cannock  
Staffordshire  
WS11 7FJ  
T: 01543 275101  
F: 01543 458278  
E: design@hlpukltd.net  
W: www.hlpukltd.net



Site  
**Noxy Brothers**  
Retail Unit 6  
79 New Oxford St  
London  
WC1A 1DG

Drawing Title  
**Proposed Ground Floor Pavement Plan**

Dwg. no. HLP / 2450 / 09.2	Rev.	Paper Size A3
Drawn TC	Date Jan 25	Scale 1:100