
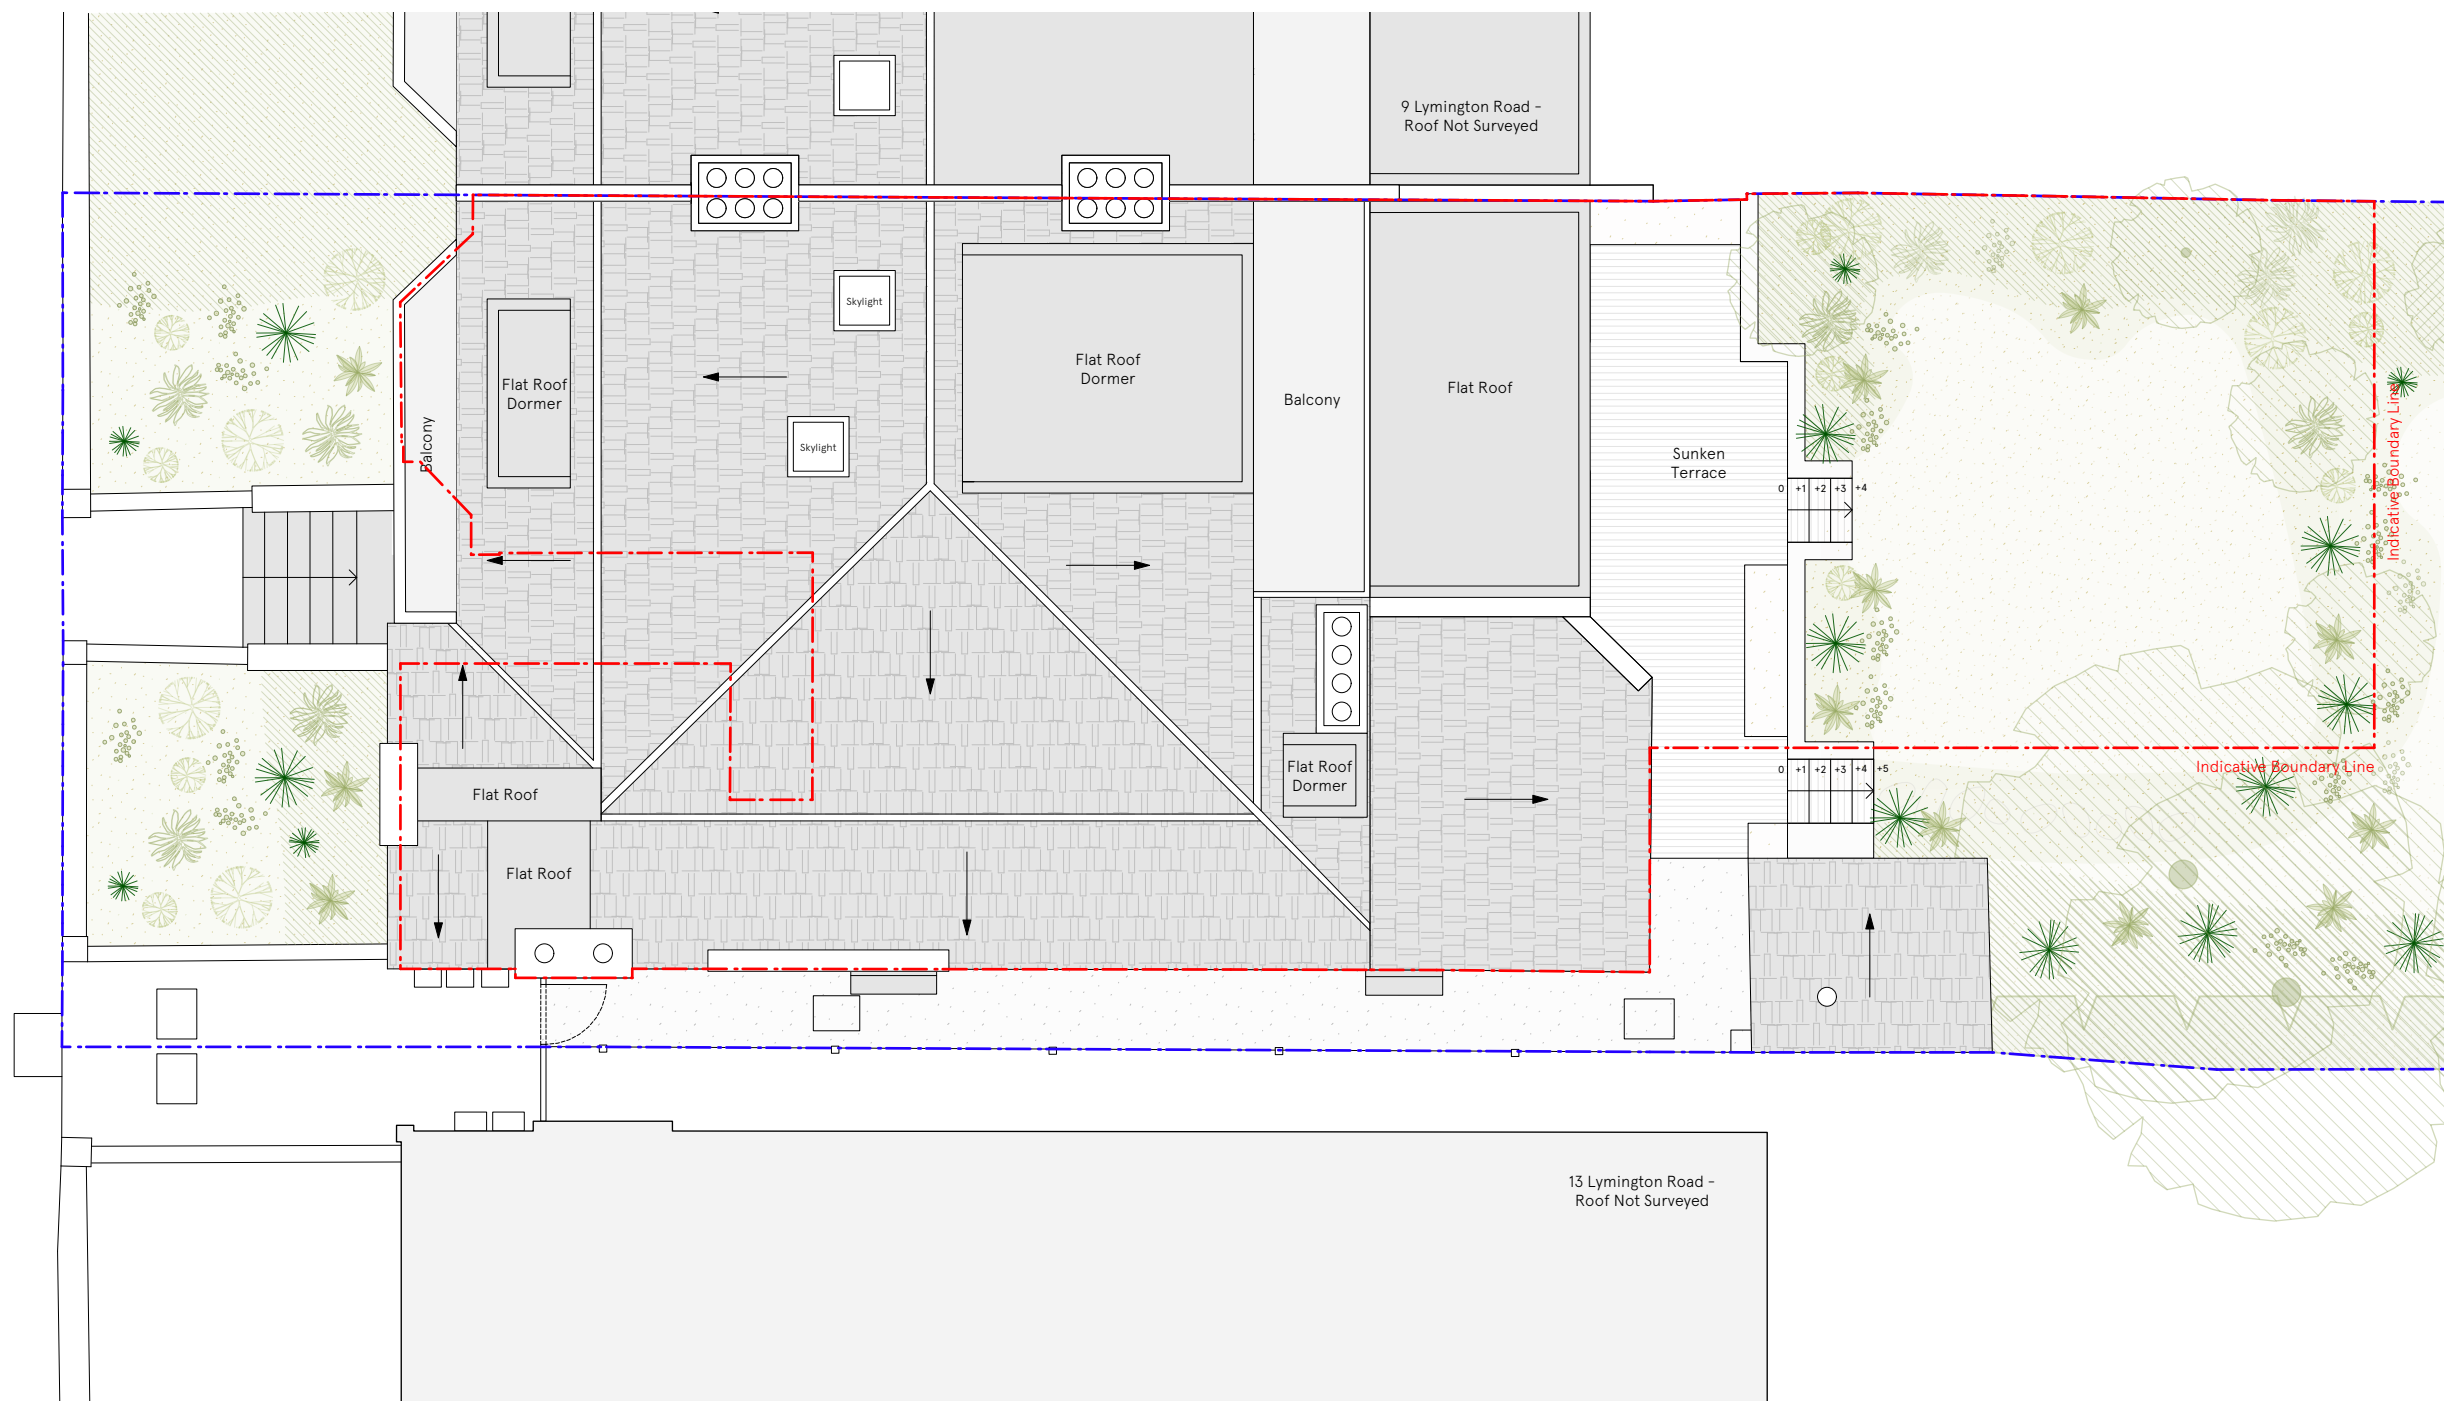


PLANNING ISSUE

Check all dimensions on site. Do not scale off drawings without prior consultation. Any discrepancies to be reported to architects before execution of relevant works. This drawing has been produced for Shalom DeSouza and Sindu Tantri for the works at 11 Lynton Road, London, NW6 1HX and for that application alone and is not intended for use by any other person or for any other purpose. Drawings remain copyright of Hayhurst and Co. and may not be reproduced without written consent or licence.

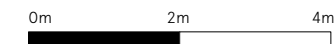


Issue/Revision 1 Date 1 Rev 1

Hayhurst & Co Architects
26 Fournier Street, London, E1 6QE
+44 (0) 20 7247 7028
mail@hayhurstand.co.uk
www.hayhurstand.co.uk

Project: **Extension and Refurbishment**
Address: **Flat A, 11 Lynton Road, London, NW6 1HX**
Subject: **Existing Roof Plan**
Date: **16.12.2024**
Scale: **1:100**
Original size: **A3**
Drawing no: **338 A012** -

PLANNING ISSUE

Check all dimensions on site. Do not scale off drawings without prior consultation. Any discrepancies to be reported to architects before execution of relevant works. This drawing has been produced for Shalom DeSouza and Sindu Tantri for the works at 11 Lyvington Road, London, NW6 1HX and for that application alone and is not intended for use by any other person or for any other purpose. Drawings remain copyright of Hayhurst and Co. and may not be reproduced without written consent or licence.

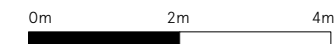


Issue/Revision 1 Date 1 Rev 1

Hayhurst & Co Architects 26 Fournier Street, London, E1 6QE +44 (0) 20 7247 7028 mail@hayhurstand.co.uk www.hayhurstand.co.uk	
Project:	Extension and Refurbishment
Address:	Flat A, 11 Lyvington Road, London, NW6 1HX
Subject:	Existing Front Elevation
Date:	16.12.2024
Scale:	1:100
Original size:	A3
Drawing no:	338 A020 -

PLANNING ISSUE

Check all dimensions on site. Do not scale off drawings without prior consultation. Any discrepancies to be reported to architects before execution of relevant works. This drawing has been produced for Shalom DeSouza and Sindu Tantri for the works at 11 Lylington Road, London, NW6 1HX and for that application alone and is not intended for use by any other person or for any other purpose. Drawings remain copyright of Hayhurst and Co. and may not be reproduced without written consent or licence.

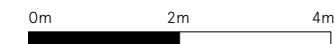

Issue/Revision 1 Date 1 Rev 1

Hayhurst & Co Architects 26 Fournier Street, London, E1 6QE +44 (0) 20 7247 7028 mail@hayhurstand.co.uk www.hayhurstand.co.uk	
Project:	Extension and Refurbishment
Address:	Flat A, 11 Lylington Road, London, NW6 1HX
Subject:	Existing Rear Elevation
Date:	16.12.2024
Scale:	1:100
Original size:	A3
Drawing no:	338 A021 -

PLANNING ISSUE

Check all dimensions on site. Do not scale off drawings without prior consultation. Any discrepancies to be reported to architects before execution of relevant works. This drawing has been produced for Shalom DeSouza and Sindu Tantri for the works at 11 Lymington Road, London, NW6 1HX and for that application alone and is not intended for use by any other person or for any other purpose. Drawings remain copyright of Hayhurst and Co. and may not be reproduced without written consent or licence.

0m 2m 4m



11 Lymington Road

Issue/Revision 1

Date 1

Rev 1

Hayhurst & Co Architects
26 Fournier Street, London, E1 6QE
+44 (0) 20 7247 7028
mail@hayhurstand.co.uk
www.hayhurstand.co.uk

Project: **Extension and Refurbishment**

Address: **Flat A, 11 Lymington Road, London, NW6 1HX**

Subject: **Existing East Side Elevation**

Date: **16.12.2024**


Scale: **1:100**

Original size: **A3**

Drawing no: **338 A022 -**

PLANNING ISSUE

Check all dimensions on site. Do not scale off drawings without prior consultation. Any discrepancies to be reported to architects before execution of relevant works. This drawing has been produced for Shalom DeSouza and Sindu Tantri for the works at 11 Lylington Road, London, NW6 1HX and for that application alone and is not intended for use by any other person or for any other purpose. Drawings remain copyright of Hayhurst and Co. and may not be reproduced without written consent or licence.

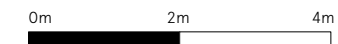

Issue/Revision 1 Date 1 Rev 1

Hayhurst & Co Architects
26 Fournier Street, London, E1 6QE
+44 (0) 20 7247 7028
mail@hayhurstand.co.uk
www.hayhurstand.co.uk

Project: **Extension and Refurbishment**

Address: **Flat A, 11 Lylington Road, London, NW6 1HX**

Subject: **Existing West Side Elevation**

Date: **16.12.2024**

Scale: **1:100**

Original size: **A3**

Drawing no: **338 A023 -**