




**Proposed Terrace Plan**  
1:20

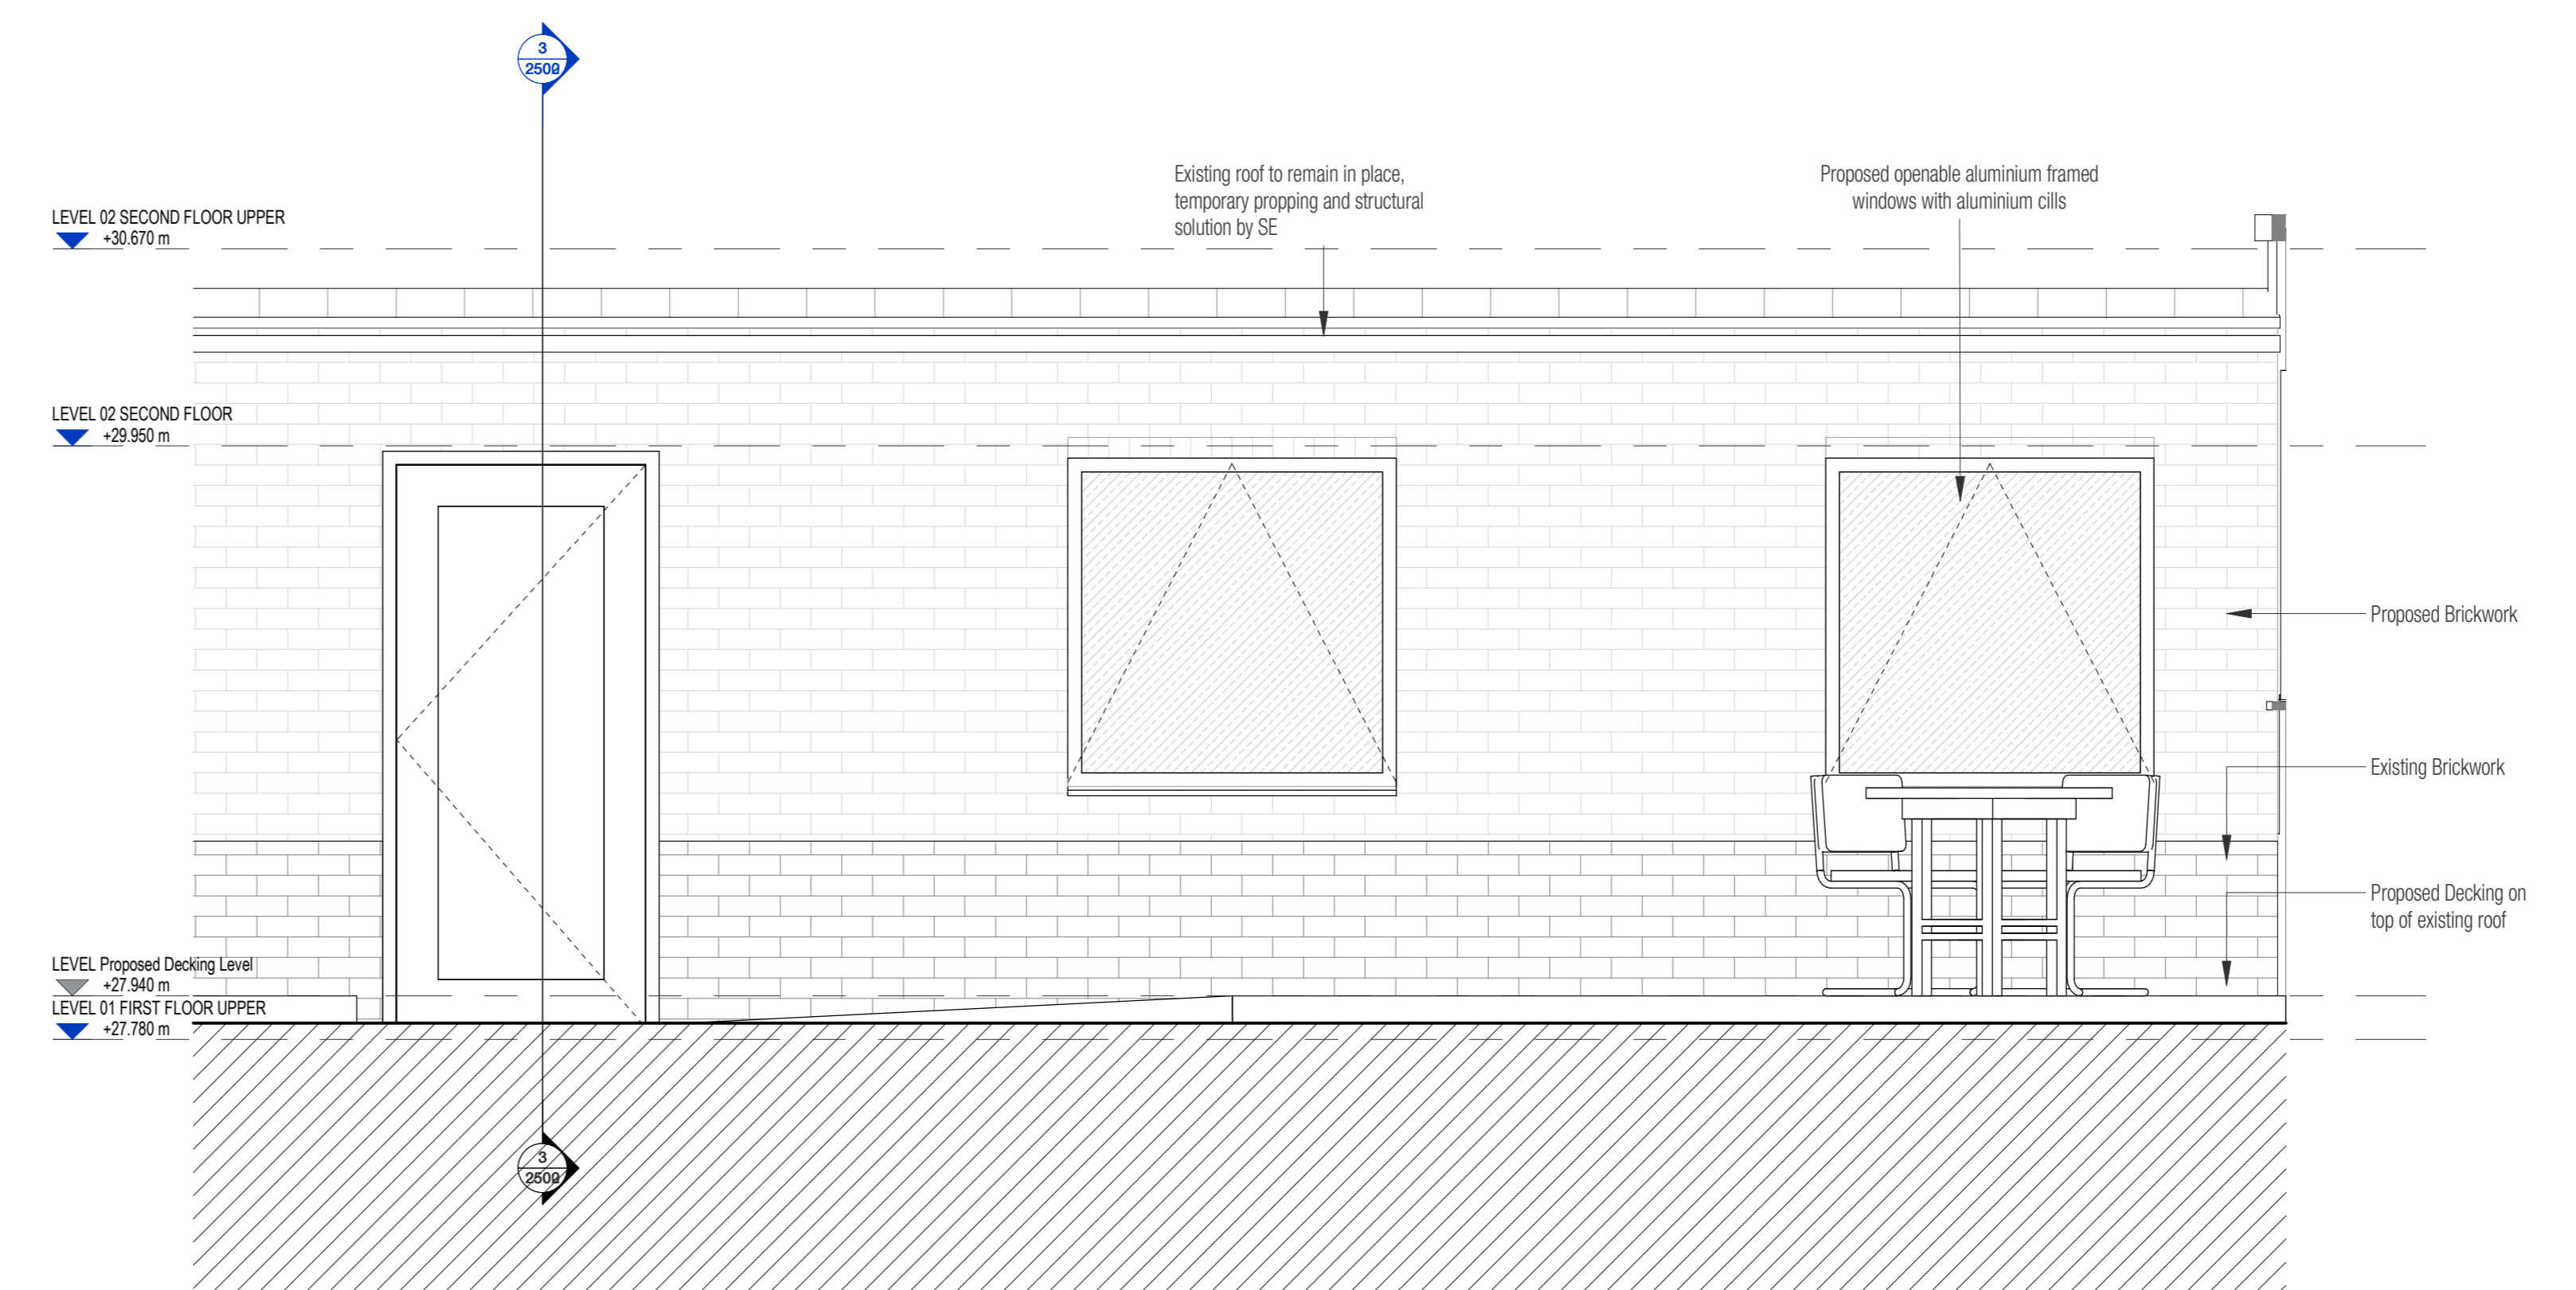


**Proposed Meeting Room Corridor Elevation**  
1:20

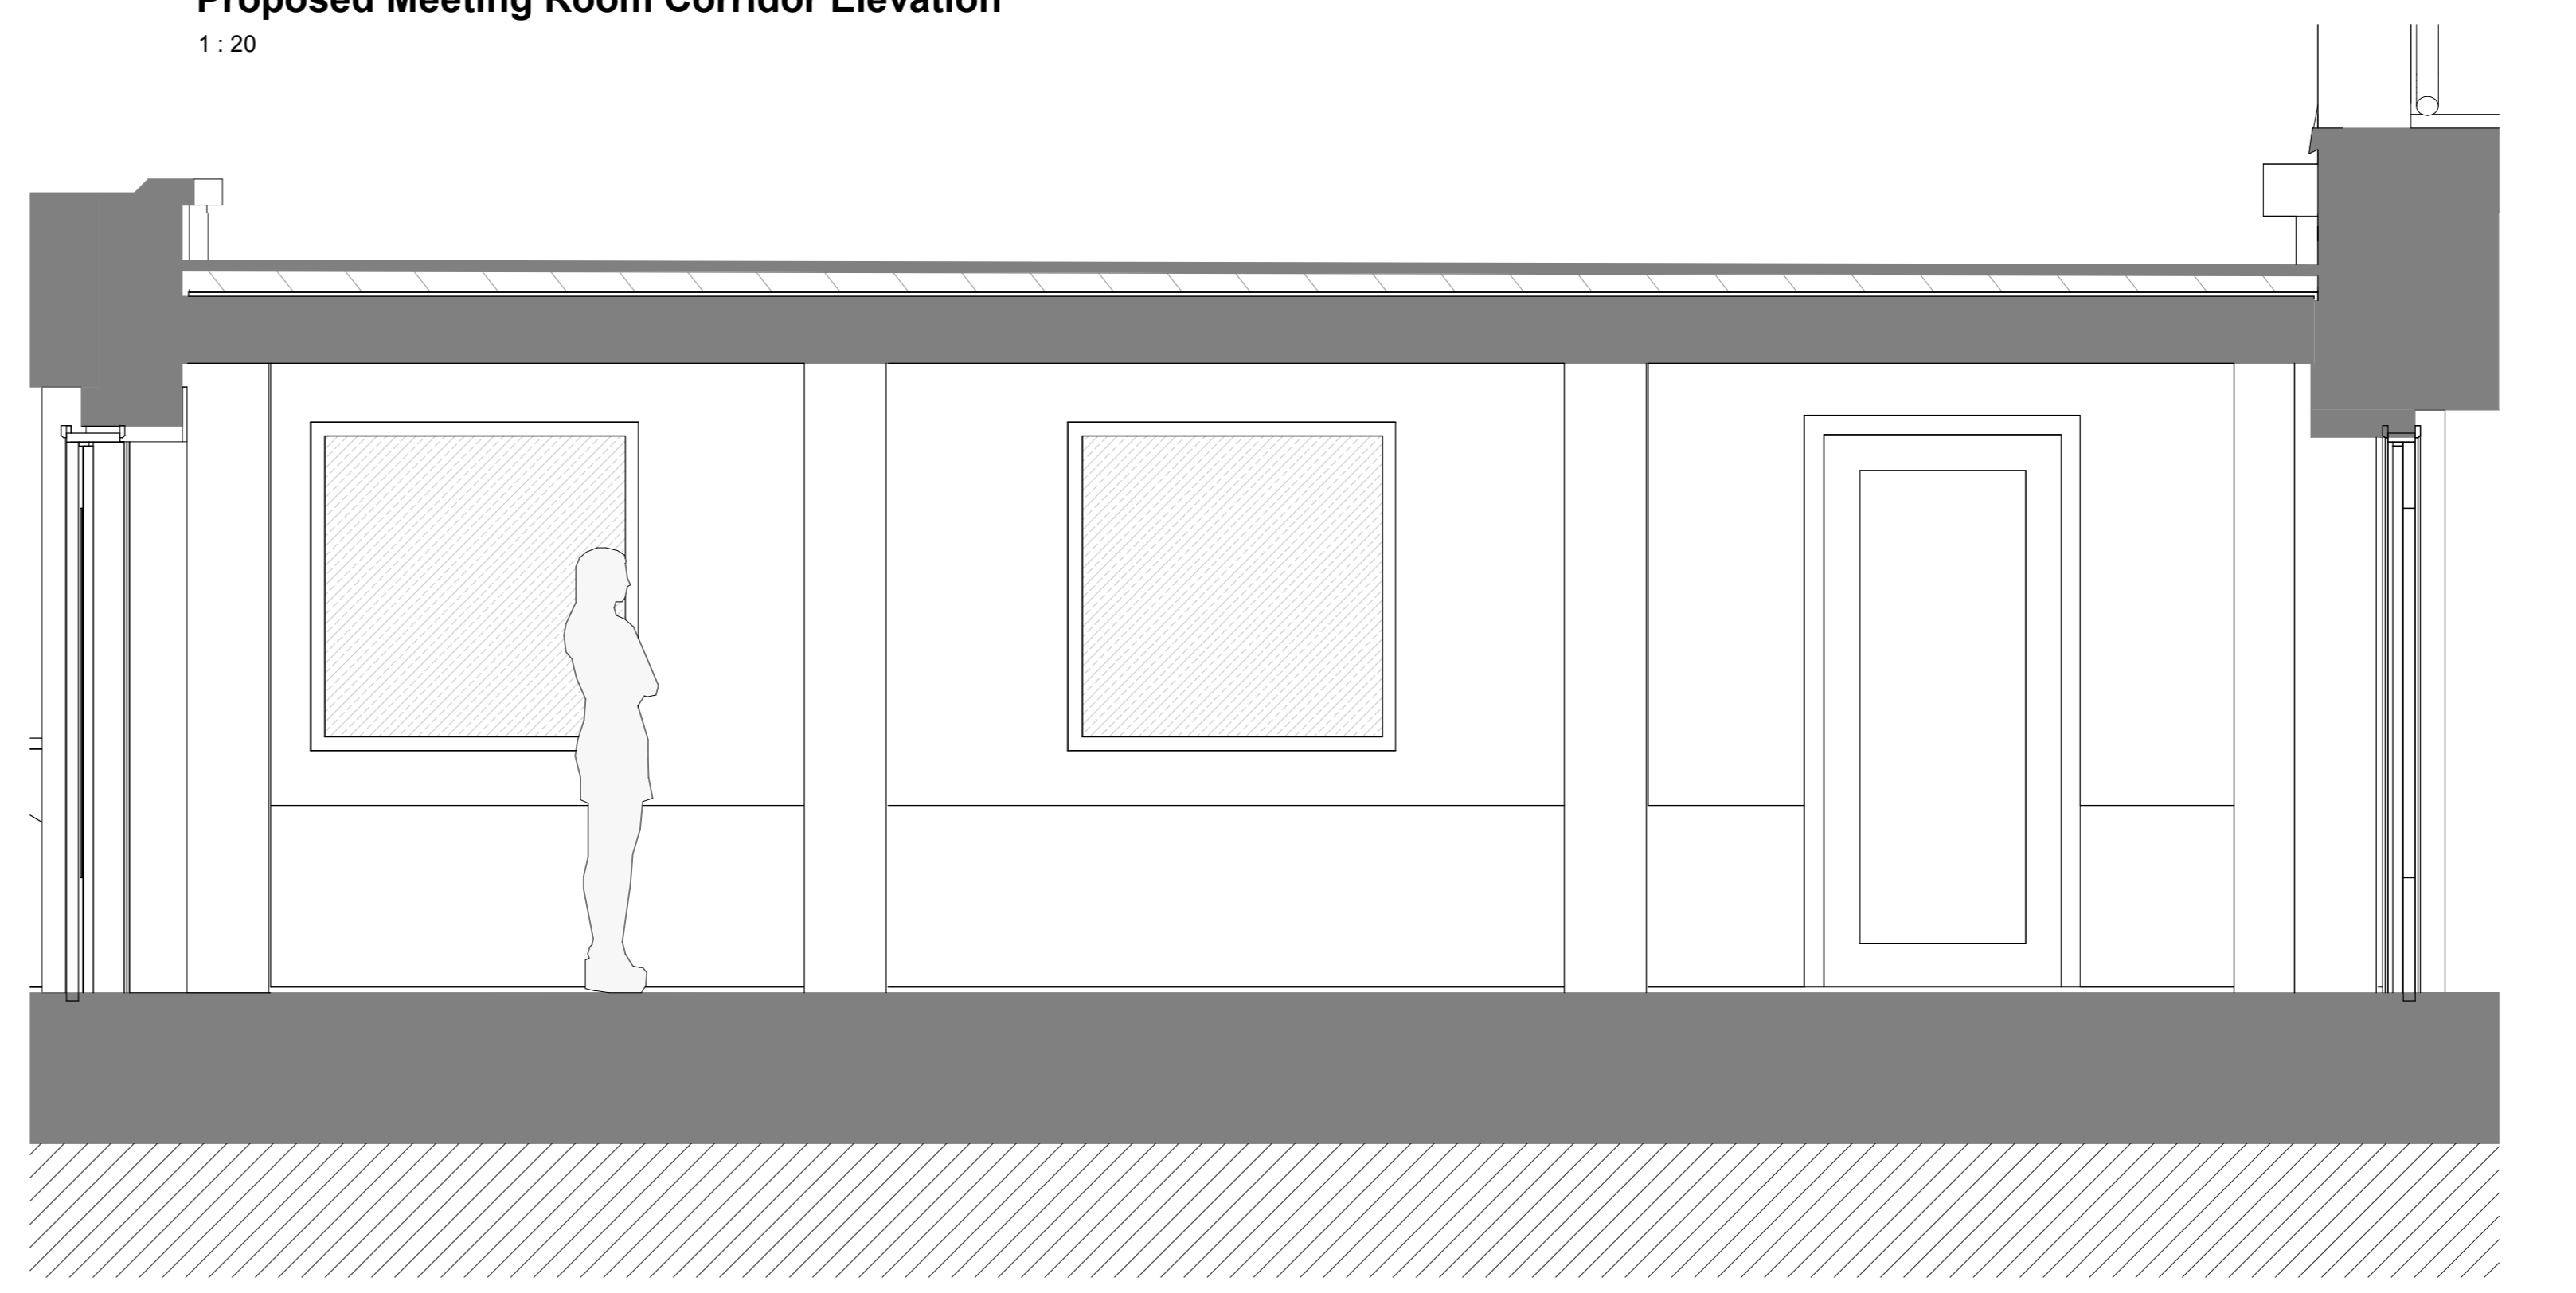

**Proposed Terrace Section AA**  
1:20

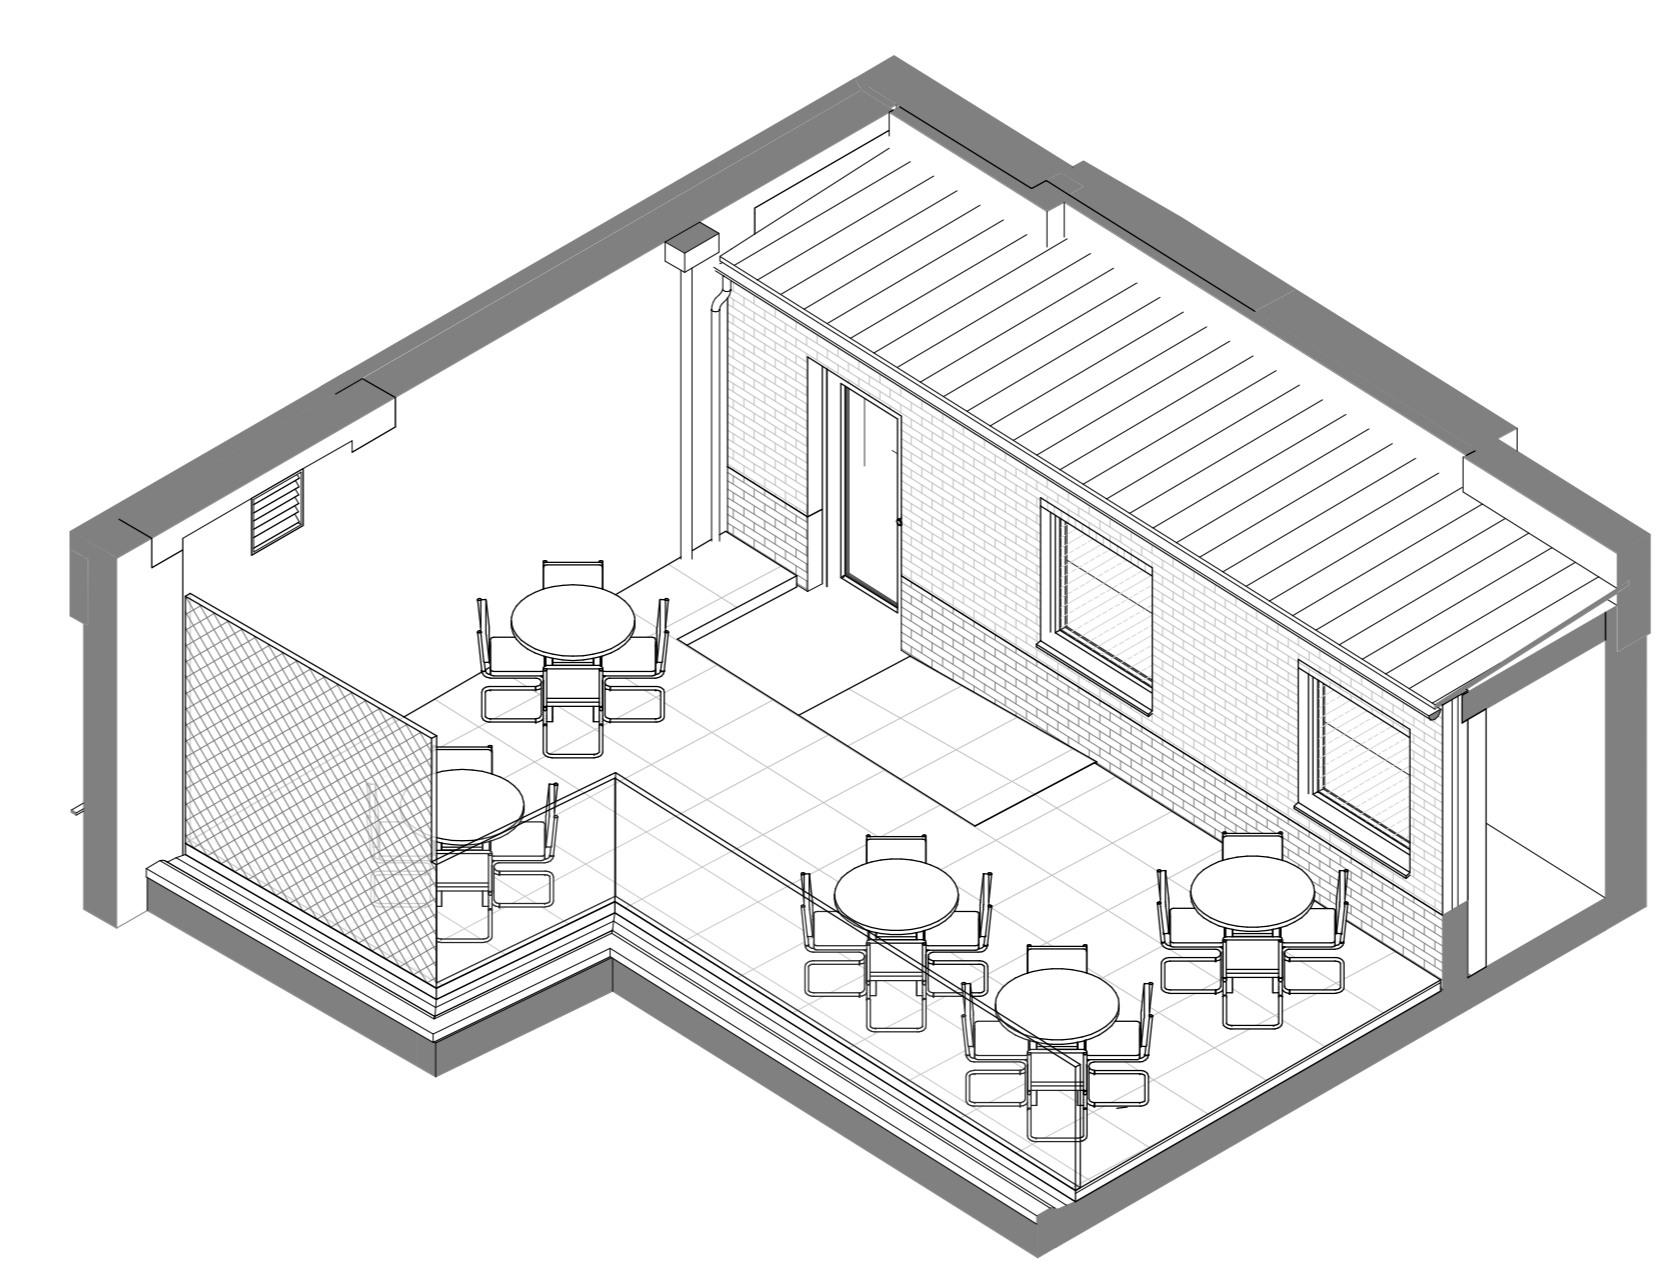

**Proposed Terrace Axo**  
1:20

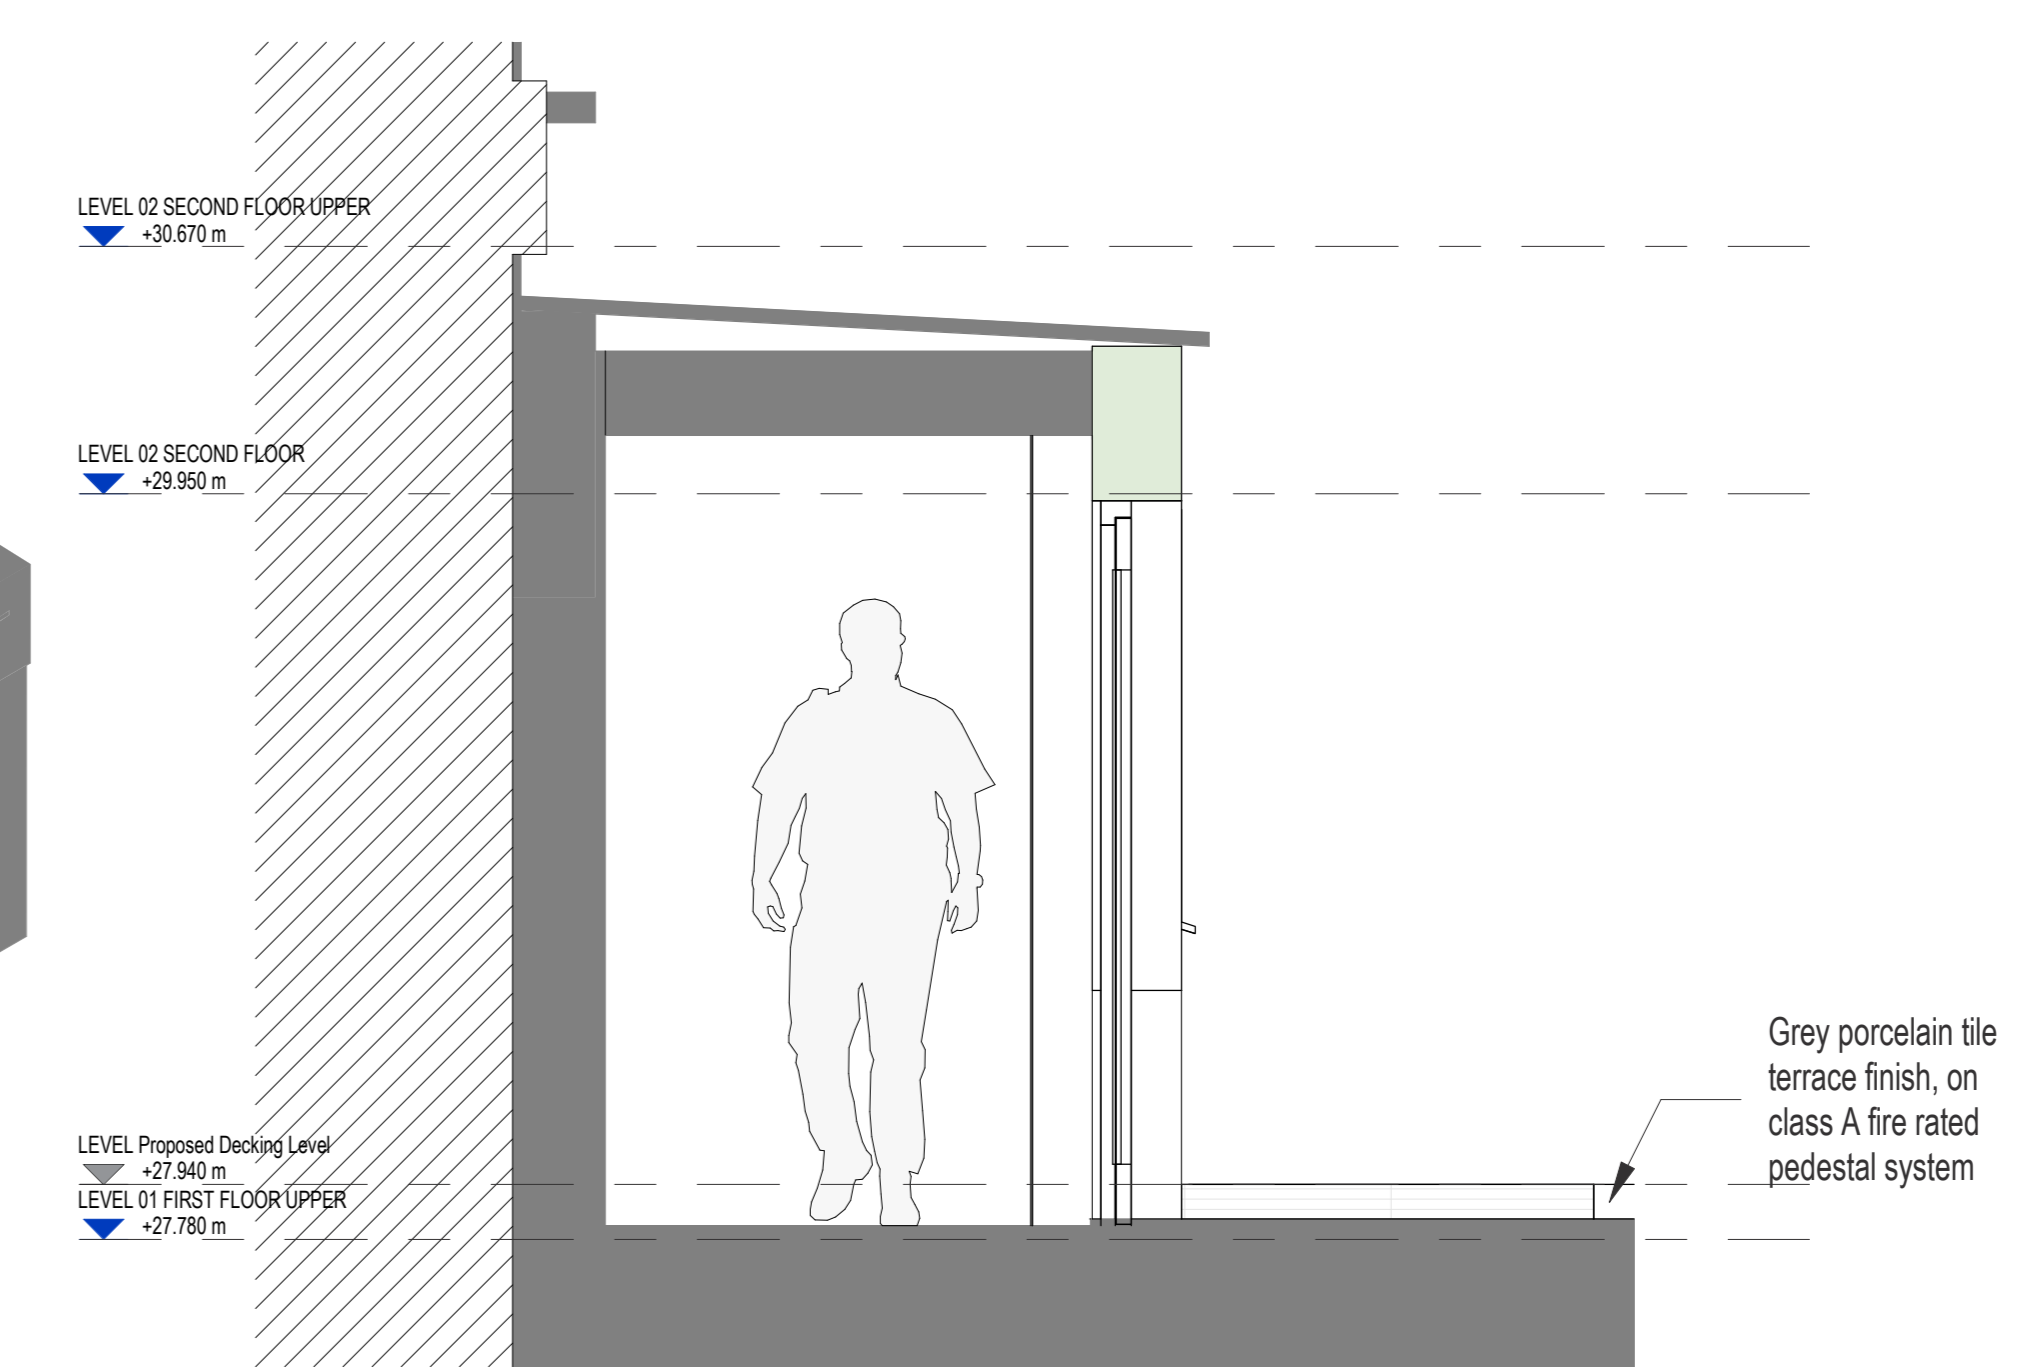

**Proposed Terrace Section BB**  
1:20

RIBA STAGE 0-3 : NOT FOR CONSTRUCTION  
THIS DRAWING HAS BEEN PREPARED FOR PLANNING PURPOSES ONLY. THE DESIGN REPRESENTED HEREIN IS AN APPROVED DESIGN FOR REFERENCE PURPOSES ONLY. IT DOES NOT REPRESENT A CONTRACT. ANY CHANGES TO THIS DESIGN SHALL BE MADE BY A SUPPLEMENTAL DRAWING. THIS DRAWING IS THE PROPERTY OF METASHAPE ARCHITECTS AND SHALL REMAIN THE PROPERTY OF METASHAPE ARCHITECTS. IT IS NOT TO BE REPRODUCED OR TRANSMITTED IN ANY FORM OR BY ANY MEANS, ELECTRONIC OR MECHANICAL, INCLUDING PHOTOCOPYING, RECORDING, OR BY ANY INFORMATION STORAGE AND RETRIEVAL SYSTEM. WITHOUT THE WRITTEN PERMISSION OF METASHAPE ARCHITECTS.

**METASHAPE ARCHITECTS**

PROJECT  
2024-030-Shelton Street  
24-25 Drury Lane, London, WC2B 5RJ

TITLE  
Proposed Roof Terrace

SCALE  
1:20 @ A0  
DATE  
17/02/25

METASHAPE REF  
2024-030  
DRAWN  
JW  
REVIEWED  
IL  
DOCUMENT NUMBER  
**2024-030-MET-Z1-0R-D-A-2502**

DOCUMENT PURPOSE  
PLANNING  
SUITABILITY  
S01  
REVISION  
A

