


Jamie Griffiths  
Architect ARB  
321 Holloway Road  
London N7 9FU

jagriffiths94@gmail.com  
+44 7432 547 132

Project north  
Not to scale



Notes

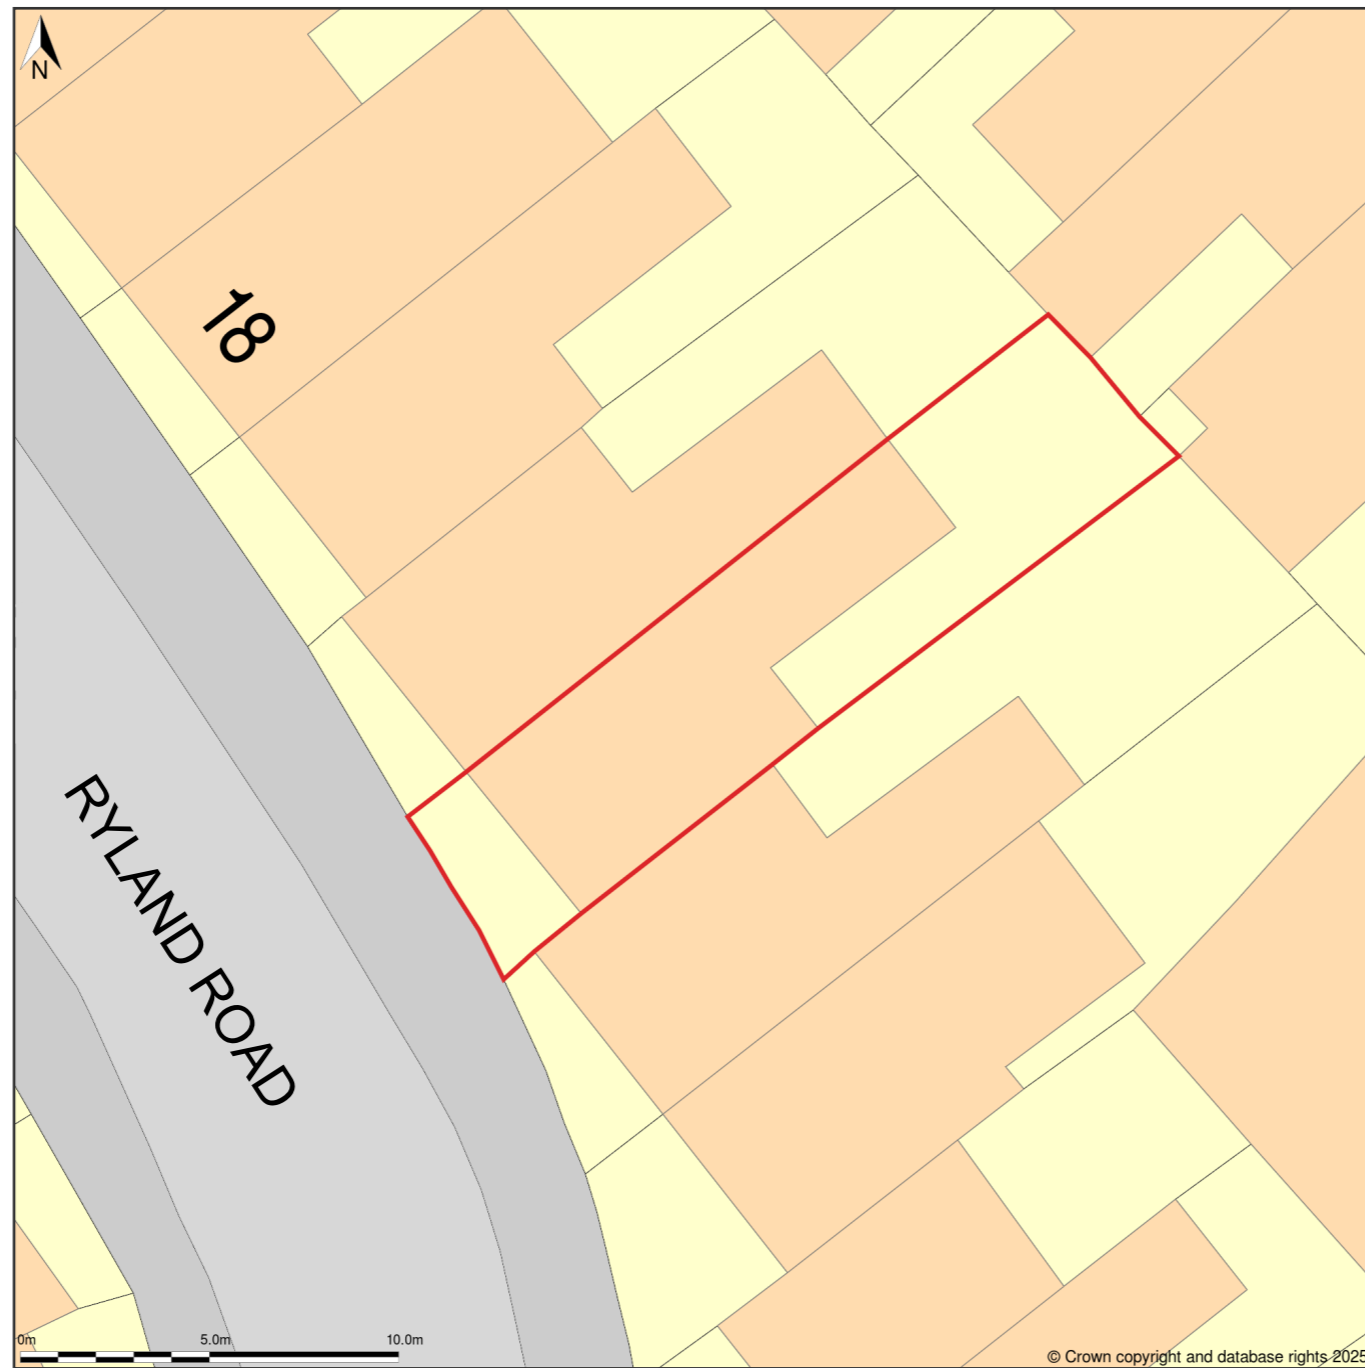

Revisions

REV	DATE	DRAWN	NOTES

Status: Planning

Client: Polly Farquharson

Project: 15 Ryland Road

Drawing title:  
**Block plan**

Scale: 1:200 @ A3

Date: 24.02.2025

Drawn: N/a

Drawing no.: 01