
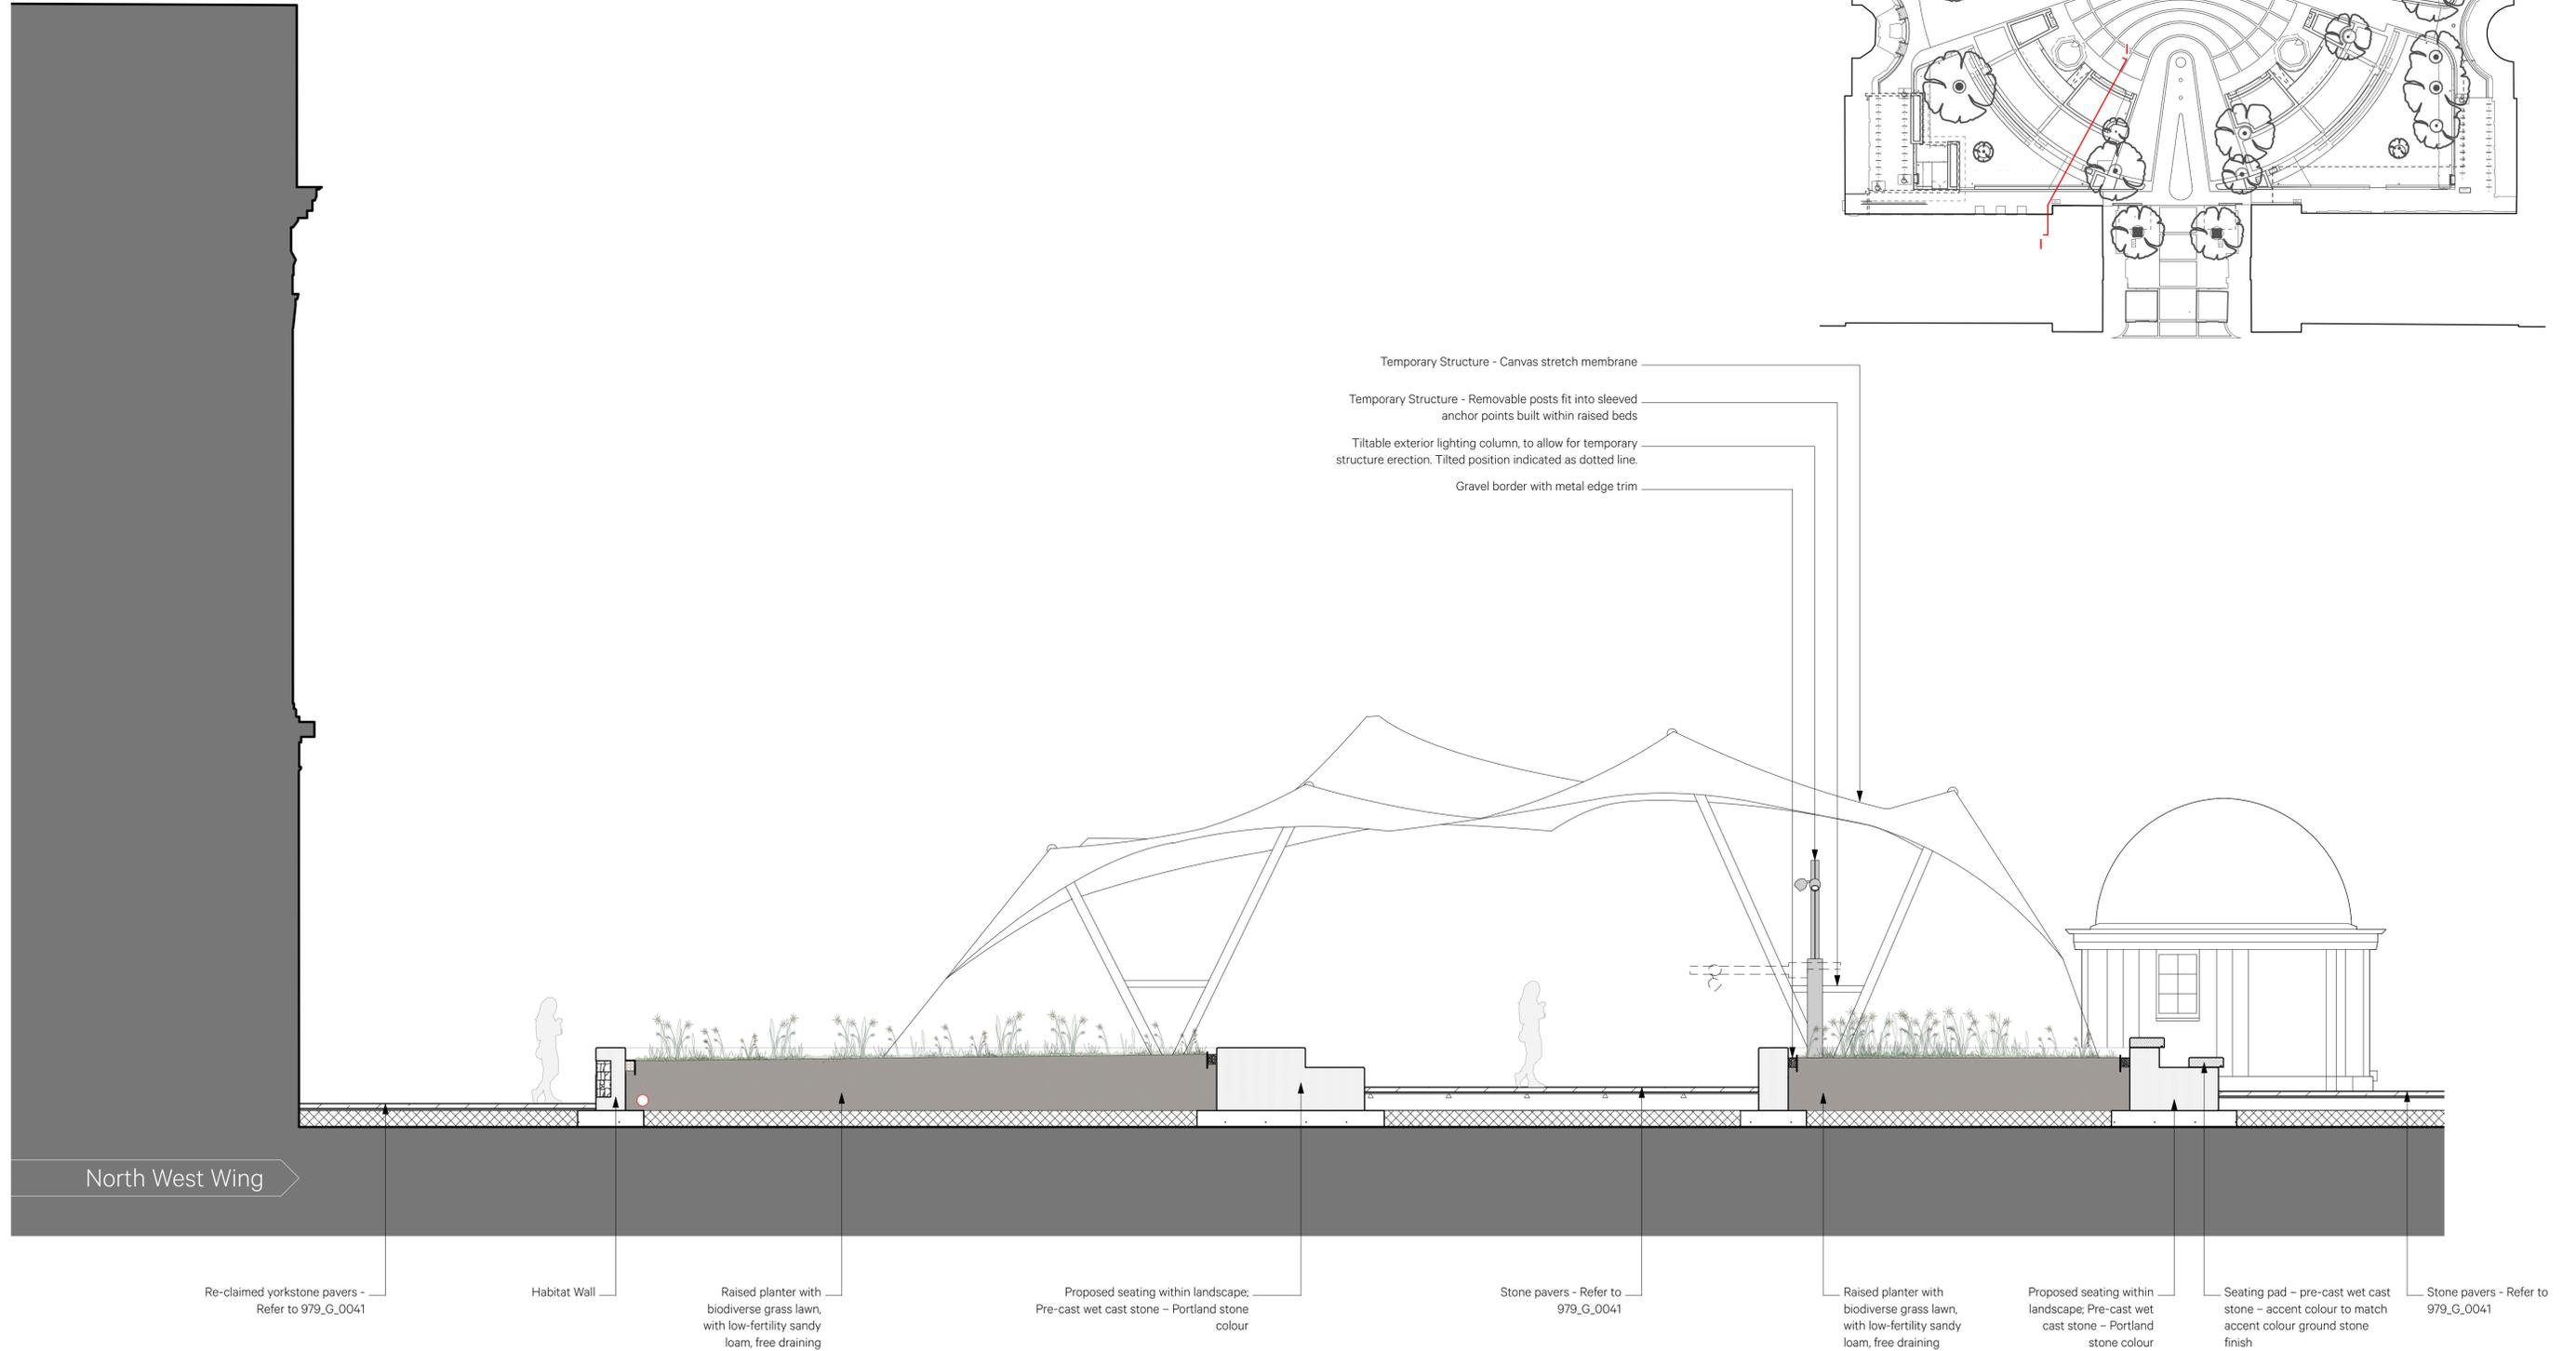


Key Plan

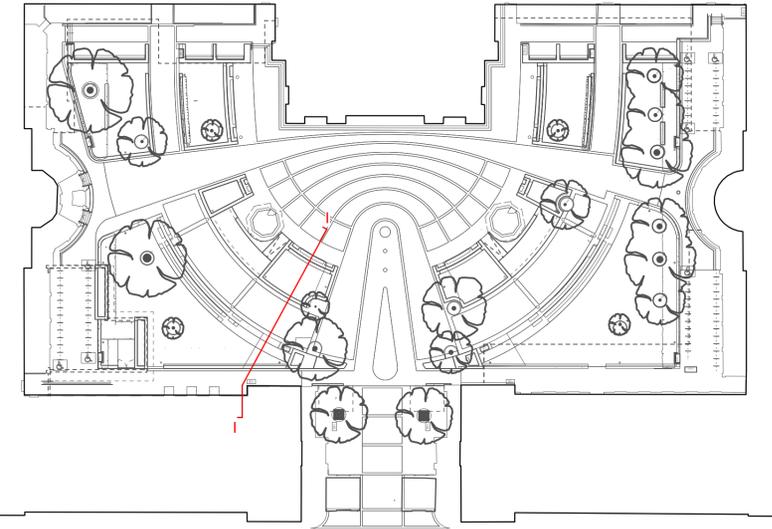

1 Section Through Temporary Structure - Section I - I
Scale: 1:50 @ A1

Date	Revision	Reviewed by	Issue Notes
23/07/2024	P1	GW	ISSUED FOR PLANNING - DRAFT
25/07/2024	P2	GW	ISSUED FOR PLANNING
26/02/2025	P3	YF	REVISED PLANNING: RETAINED TREES, PLANTER, GROUND LEVELS AND ARRANGEMENT AMENDED TO SUIT RETAINED TREES.

NO DIMENSIONS ARE TO BE SCALED FROM THIS DRAWING. THE CONTRACTOR/MANUFACTURER IS RESPONSIBLE FOR CHECKING ALL DIMENSIONS AND QUERING ANY DISCREPANCIES. THIS DRAWING IS THE PROPERTY OF BURWELL ARCHITECTS LTD. COPYRIGHT IS RESERVED BY THEM AND THE DRAWING IS ISSUED ON CONDITION THAT IT IS NOT COPIED, REPRODUCED, RETAINED OR DISCLOSED TO ANY UNAUTHORISED PERSON, EITHER WHOLLY OR IN PART, WITHOUT WRITTEN CONSENT.

Project Title UCL Bi-centennial Main Quad & Wilkins	Project Director NB	Project No. 979	Client UCL London, WC1E 6BT
Drawn By GW	Scale 1:50 @ A1	Design Firm Unit 001 California Building Deals Gateway London SE13 7SB 020 8305 6010	
Sheet Title Temporary Structure - Section	Date 05/04/2024	CAD File Name 979-A-0120 Series - Step, Wall & Planter Details v2024.vwx	
Revision P3	Sheet No. 979-A-0116	info@burwellarchitects.com www.burwellarchitects.com	