
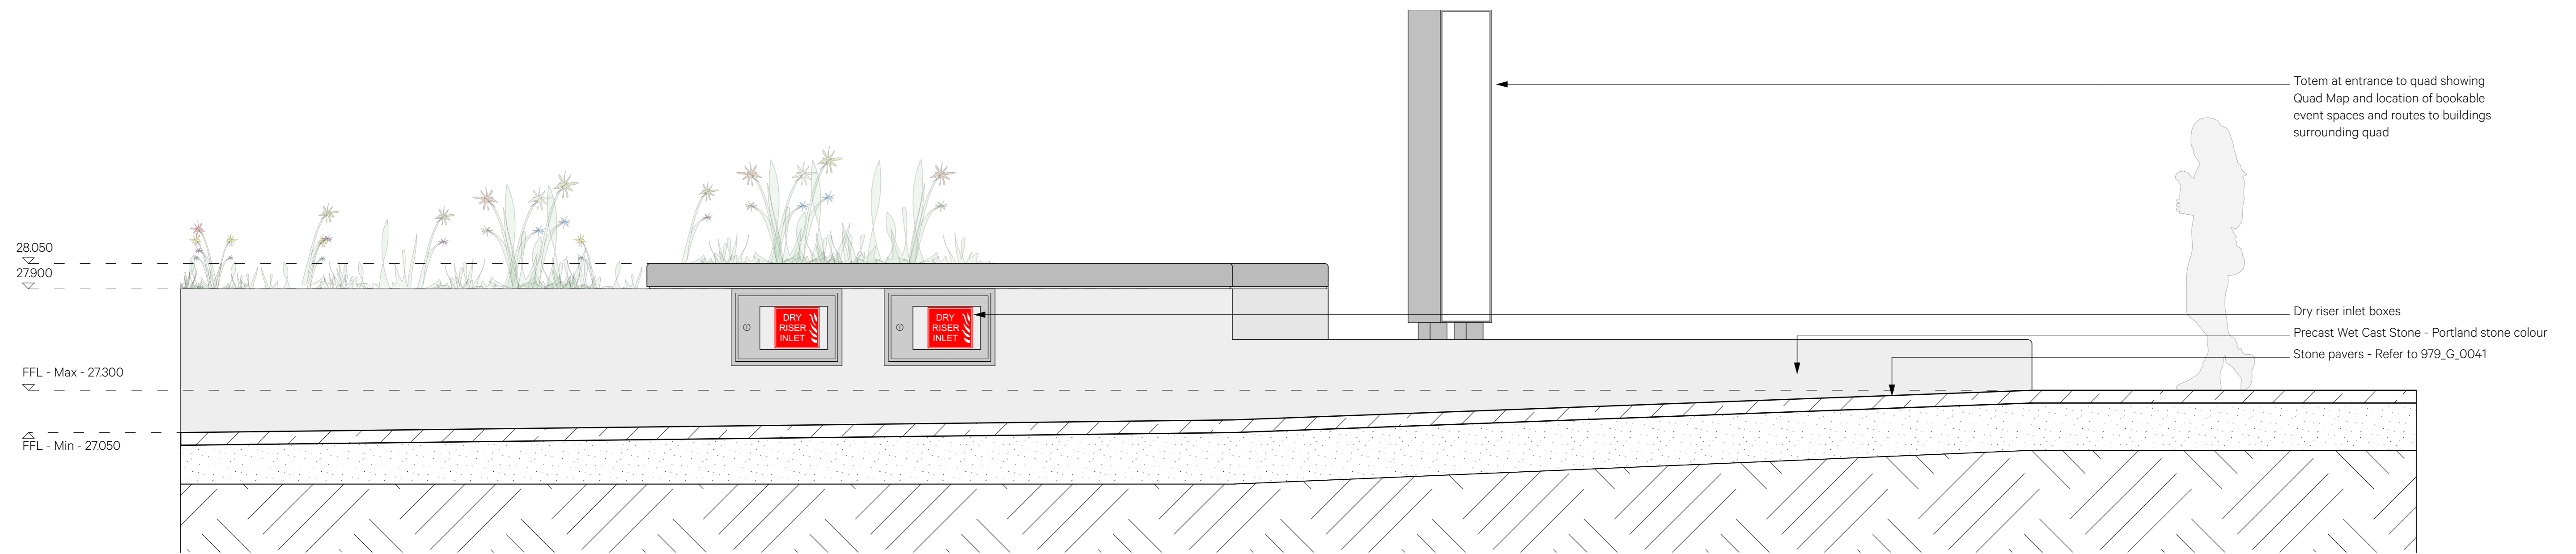


Key Plan

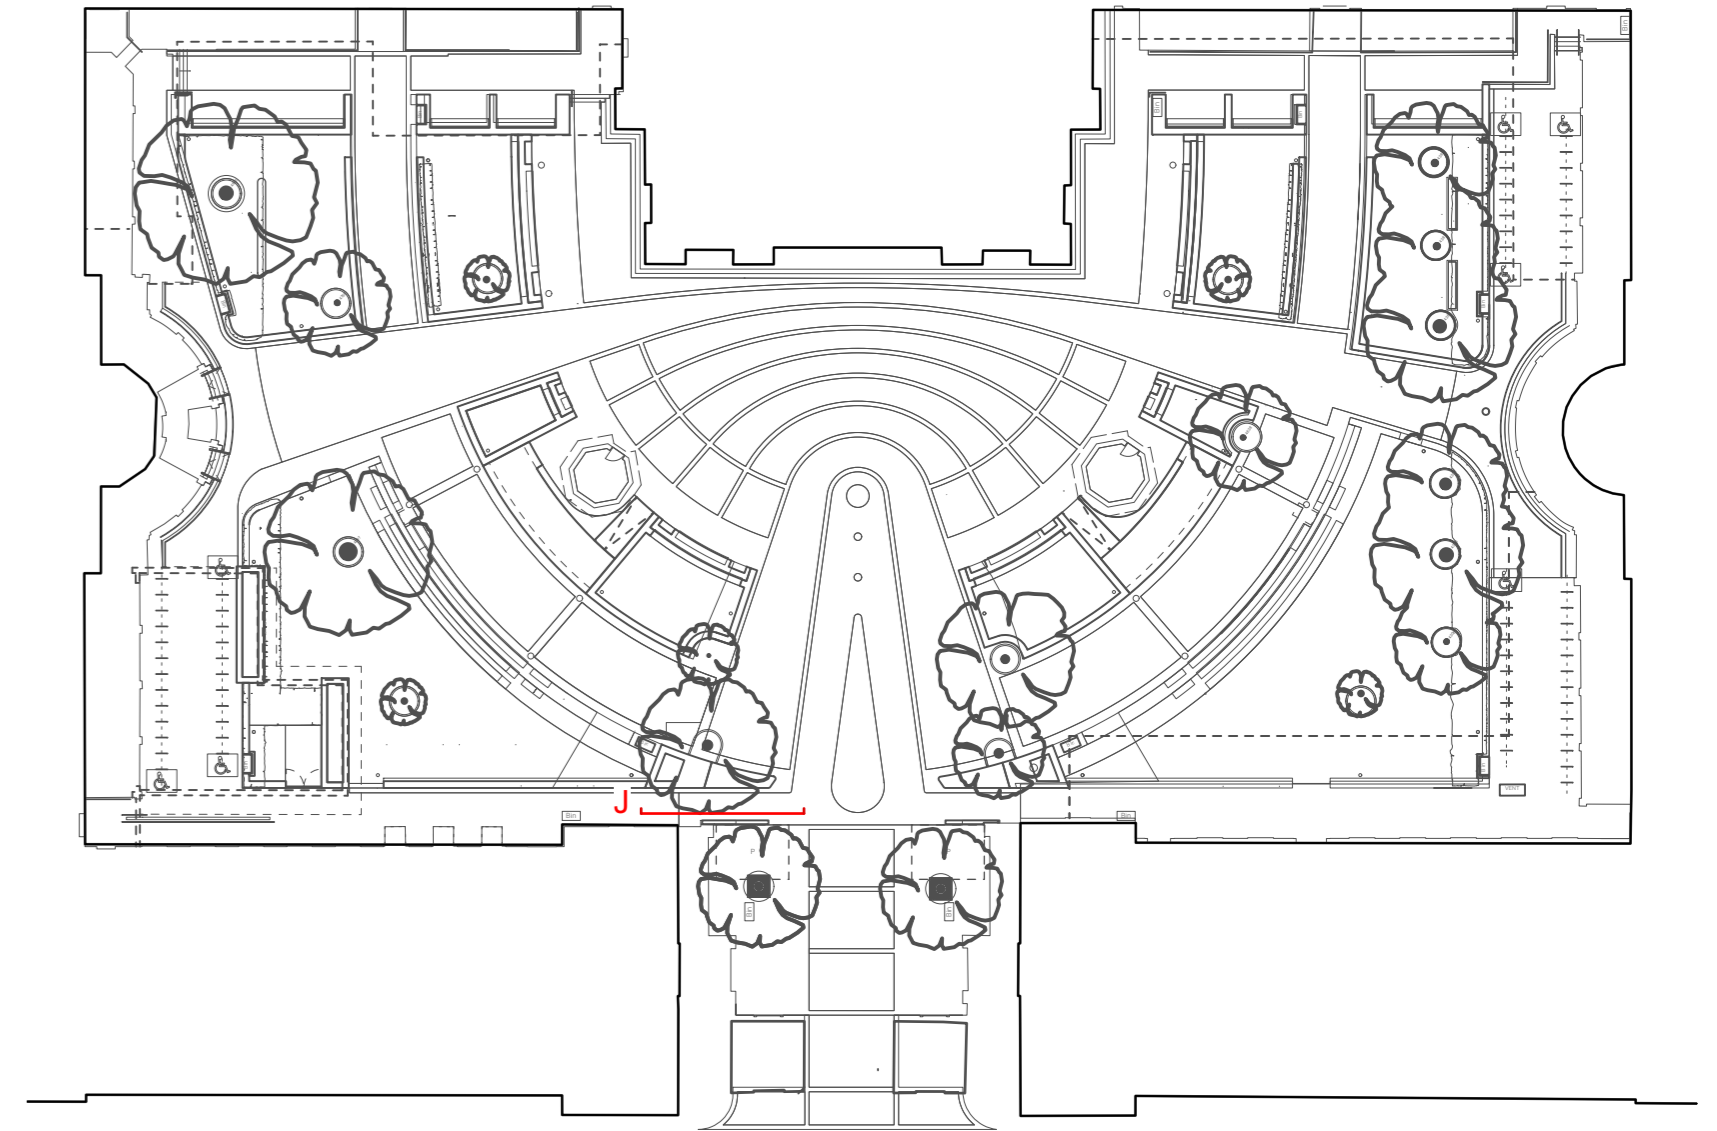

2 Dry Riser Inlet Elevation - Elevation J  
Scale: 1:20 @ A1

Date	Revision	Reviewed by	Issue Notes
25/07/2024	P1	GW	ISSUED FOR PLANNING
26/02/2025	P2	YF	REVISED PLANNING: RETAINED TREES; SECTION LINE EXTENDED; PLANTER, GROUND LEVELS AND ARRANGEMENT AMENDED TO SUIT RETAINED TREES.

NO DIMENSIONS ARE TO BE SCALED FROM THIS DRAWING. THE CONTRACTOR/MANUFACTURER IS RESPONSIBLE FOR CHECKING ALL DIMENSIONS AND QUERING ANY DISCREPANCIES. THIS DRAWING IS THE PROPERTY OF BURWELL ARCHITECTS LTD. COPYRIGHT IS RESERVED BY THEM AND THE DRAWING IS ISSUED ON CONDITION THAT IT IS NOT COPIED, REPRODUCED, RETAINED OR DISCLOSED TO ANY UNAUTHORISED PERSON, EITHER WHOLLY OR IN PART, WITHOUT WRITTEN CONSENT.

Project Title	UCL Bi-centennial Main Quad & Wilkins	Project Director	NB	Project No.	979
Drawn By	GW	Scale	1:20 @ A1		
Sheet Title	Dry Riser Inlet Box Planter Elevation	Date	05/04/2024	CAD File Name	979-A-0120 Series - Step, Wall & Planter Details v2024.vwx
Revision	P2	Sheet No.	979-A-0117		

Client	UCL London, WC1E 6BT
Design Firm	Unit 001 California Building Deals Gateway London SE13 7SB 020 8305 6010 info@burwellarchitects.com www.burwellarchitects.com

Burwell Architects