


# PROPOSED DOOR ELEVATION @ 1:20

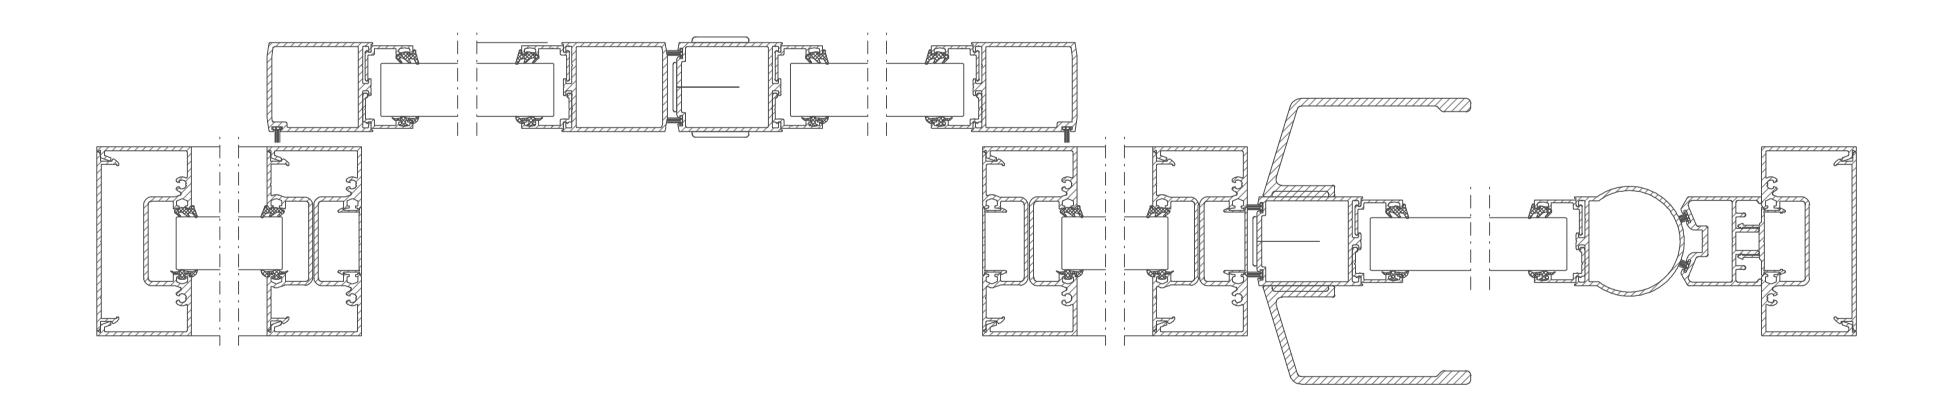

### SECTION B-B @ 1:2

N O T E S

### DRAWING STATUS

#### S: Survey = Survey

*O*: *Outline* = *Outline/Scheme Drawings for proposals, budgets etc.* 

D: Development = Final Design drawings for approvals, billing, etc.

P: Planning = Drawings issued for Planning, Listed Building, or Local Authority

Consel:40 C: Construction = Fully developed drawings issued under instruction for construction Studio INDIGO IS NOT PERMITTED

B: Building Control

T: Tender

I: Information only

UNDER NO CIRCUMSTANCES SHALL MANUAL ALTERATIONS BE MADE. ANY DISCREPANCY FOUND BETWEEN THIS DRAWING AND ANY OTHER DOCUMENT SHOULD BE REFERRED IMMEDIATELY TO THE ARCHITECT. NO DIMENSIONS ARE TO BE SCALED FROM THIS DRAWING. CONTRACTOR TO CHECK ALL DIMENSIONS ON SITE BEFORE BUILDING OR MANUFACTURE. ALL DRAWINGS TO BE READ IN CONJUNCTION WITH ALL OTHER PROFESSIONAL DRAWINGS AND SPECIFICATION.


COPYING OR REPRODUCTION OF THIS DRAWING WITHOUT THE WRITTEN PERMISSION OF


THE HARD COPY ACCOMPANYING THE ELECTRONIC DATA IS LEGAL TRANSMISSION OF INFORMATION THE ELECTRONIC ARE ISSUED ONLY FOR CONVENIENCE OF USE. NO RESPONSIBILITY FOR THE ACCURACY OR FOR ANY CONSEQUENCE RESULTING FROM THE USE OR ALTERATION OF INFORMATION IS ACCEPTED.

## SLIDING DOOR ARRANGEMENT, JACK ALUMINIUM JD47 DOUBLE GLAZED STANDARD (JD121). DOUBLE AUTOMATIC DOOR. SINGLE PIVOT ANTI FINGERTRAP DOOR.

ΚΕΥ

SECTION A-A @1:2

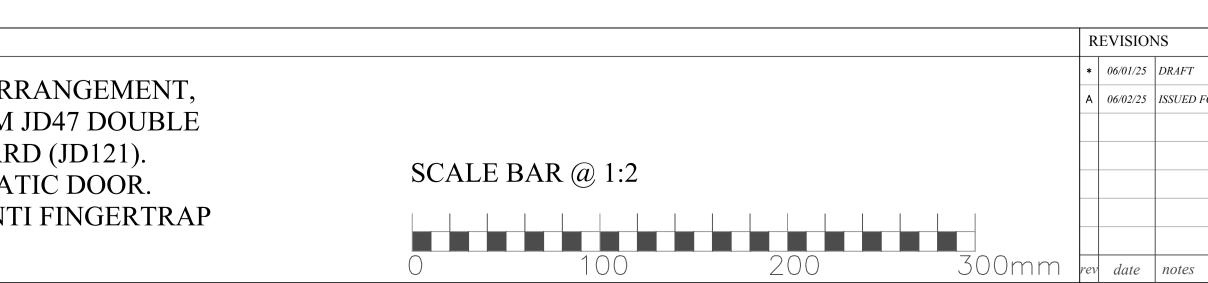

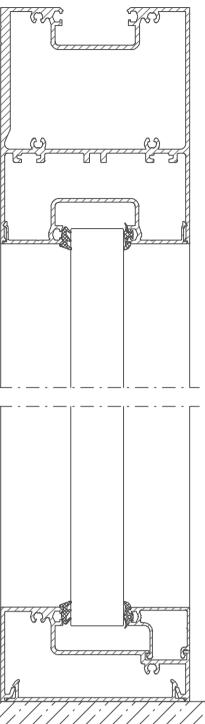

SECTION C-C @ 1:2



|              |     | REV   | VISION | IS    |     | Status: ISSUED FOR PLANNING                       |  |  |
|--------------|-----|-------|--------|-------|-----|---|--|--|
|              | CP  |       |        |       |     | Project: DE VERE CONNAUGHT ROOMS                  |  |  |
| FOR PLANNING | CP  |       |        |       |     |   |  |  |
|              |     |       |        |       |     | PROPOSED DOOR DETAILS                             |  |  |
|              |     |       |        |       |     | ENTRANCE DOORS                                    |  |  |
|              |     |       |        |       |     | Scale@A1: Scale@A3: 1:100 Drawn: CL               |  |  |
|              |     |       |        |       |     | ProjectDwgRevision:Created:Ref:004 CR no:003*2025 |  |  |
|              |     |       |        |       |     | STUDIO<br>LUROT<br>ARCHITECTURE & DESIGN          |  |  |
|              |     |       |        |       |     |   |  |  |
|              | chk | rev a | date   | notes | chi | www.studiolurot.co.uk                             |  |  |