



NOTES :  
 THIS DRAWING IS THE SUBJECT OF COPYRIGHT AND  
 DESIGN RIGHTS AND SHALL NOT BE REPRODUCED,  
 LOANED, COPIED OR SUBMITTED TO ANY OTHER PARTY  
 WITHOUT CONSENT.

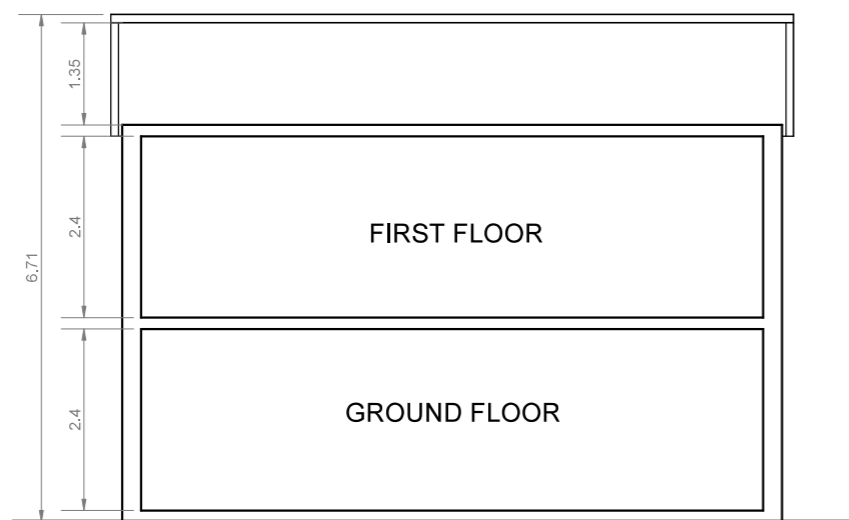

PROPOSED SECTION A-A  
 SCALE 1:100 @ A3

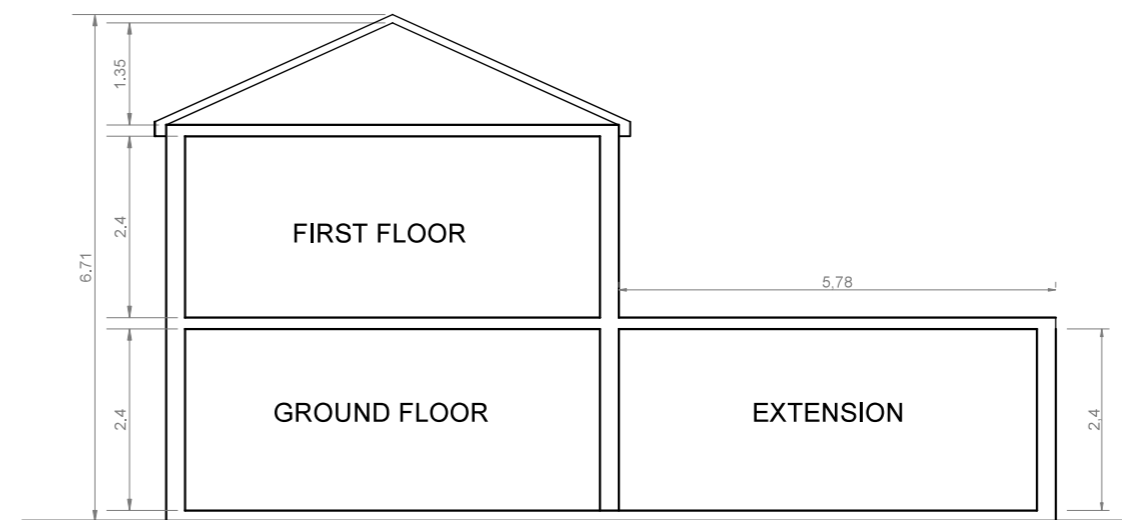

PROPOSED SECTION B-B  
 SCALE 1:100 @ A3

NO.	DR.	INFO
		28-02-2025

REVISION

PROJECT  
 41 Orman Road, NW3 4QD  
 London  
 England

CLIENT

DRAWING TITLE  
 PROPOSAL 3  
 PROPOSED SECTIONS

SCALE	1:100
SIZE	A3
JOB NO	-
STAGE	-
DWG NO.	-
REVISION	0
DATE	FEBRUARY 28
DRAWN	-
CHECKED	-