



PROPOSED FRONT
ELEVATION

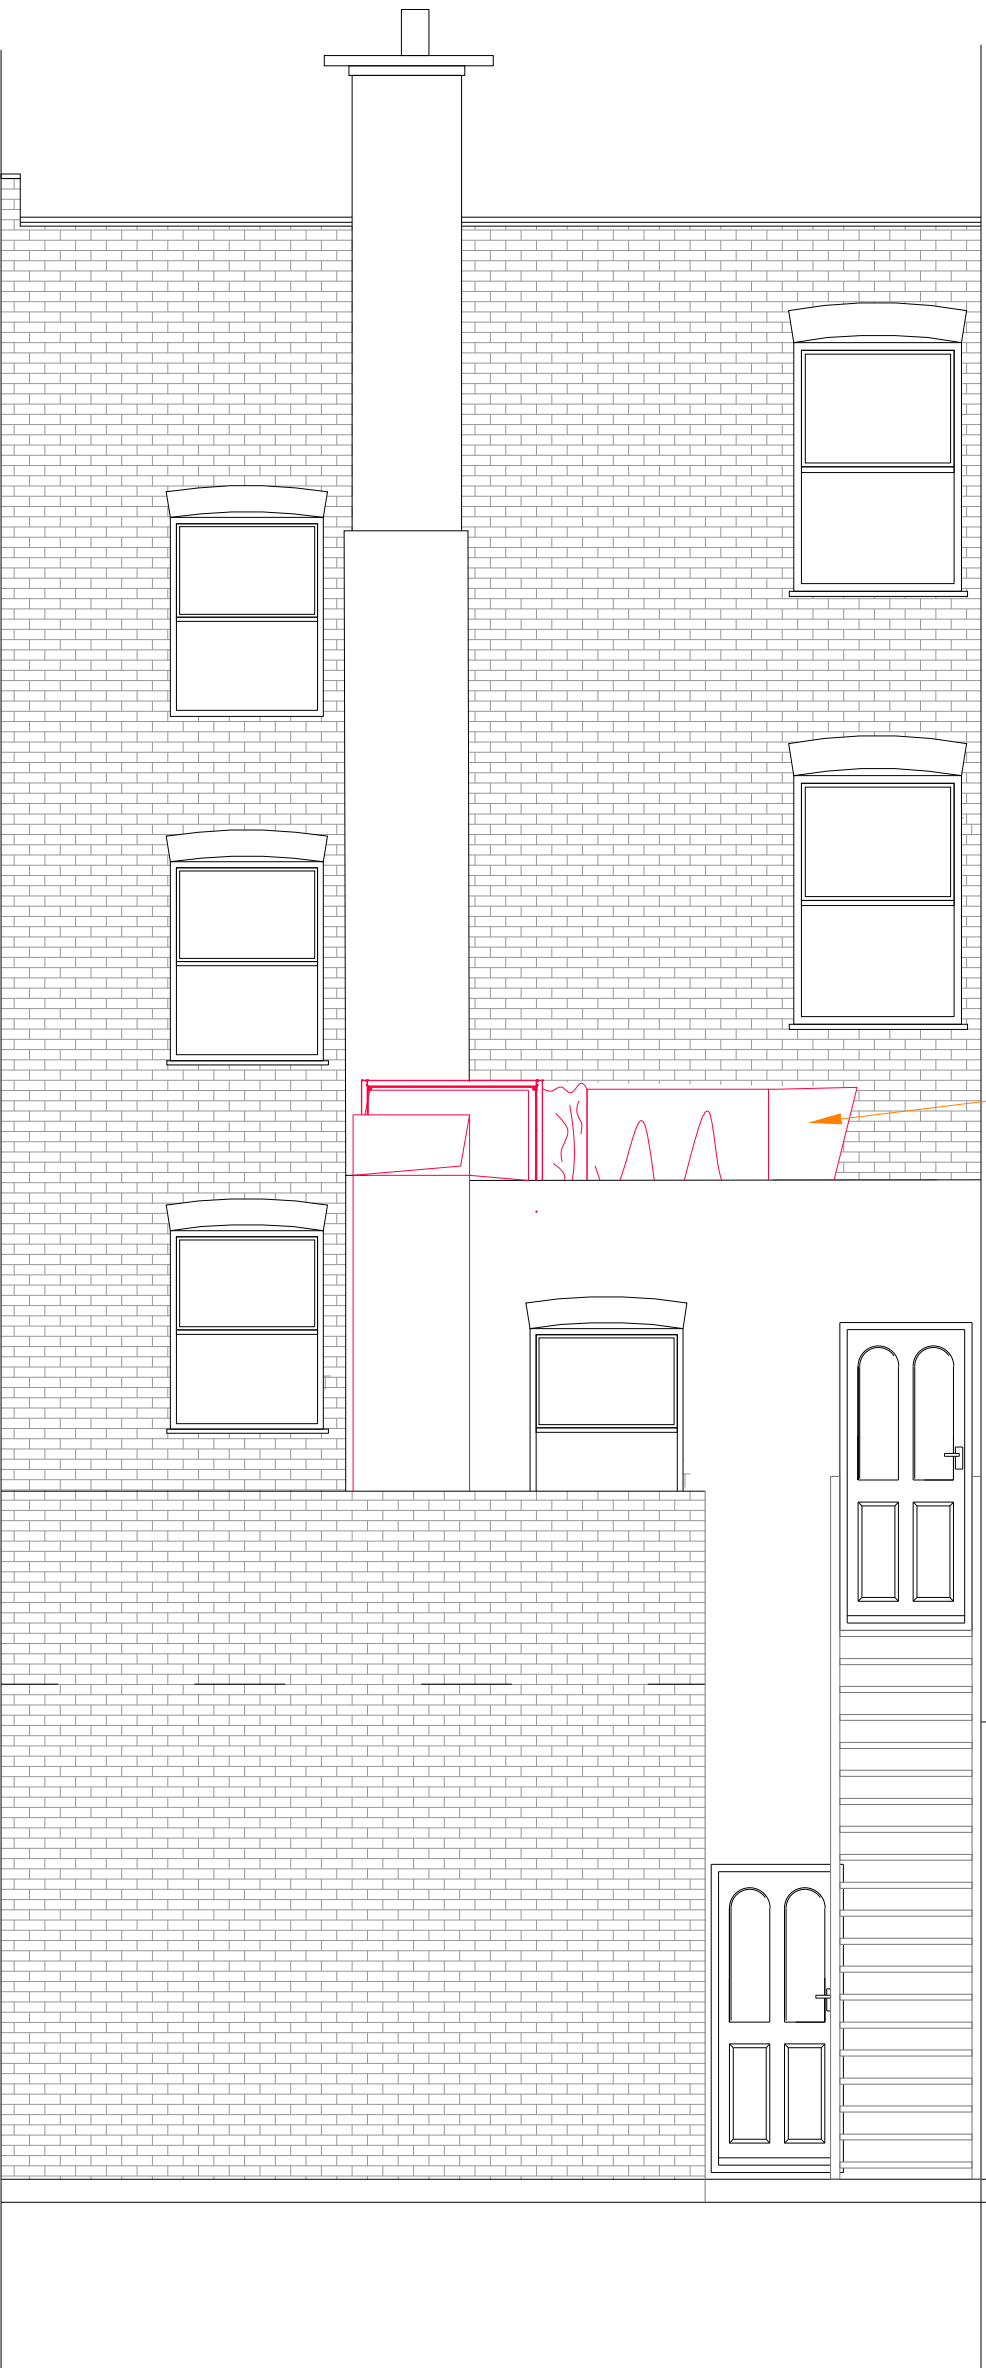

PROPOSED REAR
ELEVATION

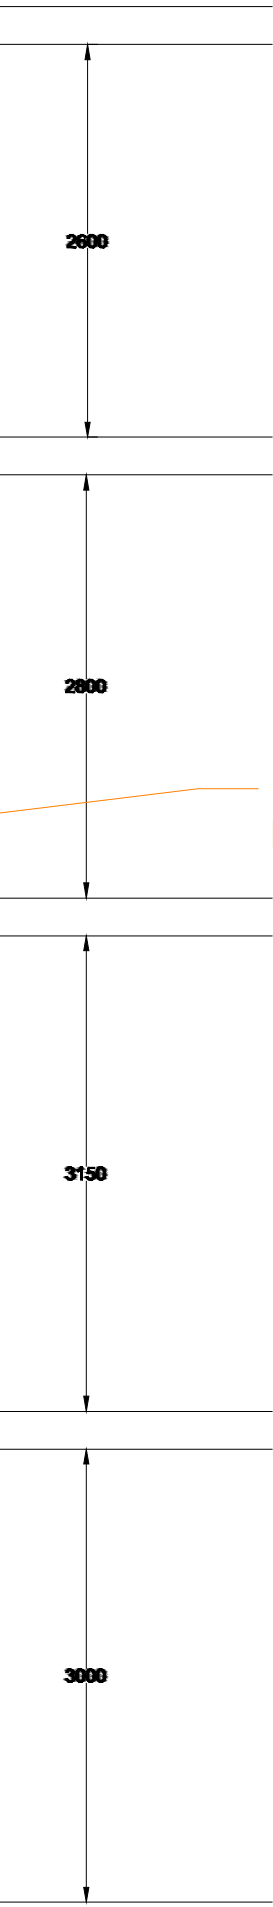

Silent Louvre,
Discharging outlet



GOYA WORKS LTD
74a High Street, Wanstead
London E11 2RJ
W/B: +44 (0)7340023583
Email:mail@goyaworks.co.uk
www.goyaworks.co.uk

CLIENT
Ranya Fresh Fish

PROJECT TITLE
188 Kilburn High Rd, North Maida Vale,
London NW6 4JD, United Kingdom

DRAWING TITLE
Proposed Front and Rear
Elevation

DRAWN	CHECKED	DATE	SCALE
GK		22/01/25	1:50 @A1

DRAWING NUMBER	REVISION
261-GOYA-XX-01-DR-Y-103	0

DRAWING STATUS
FOR DISCUSSION