
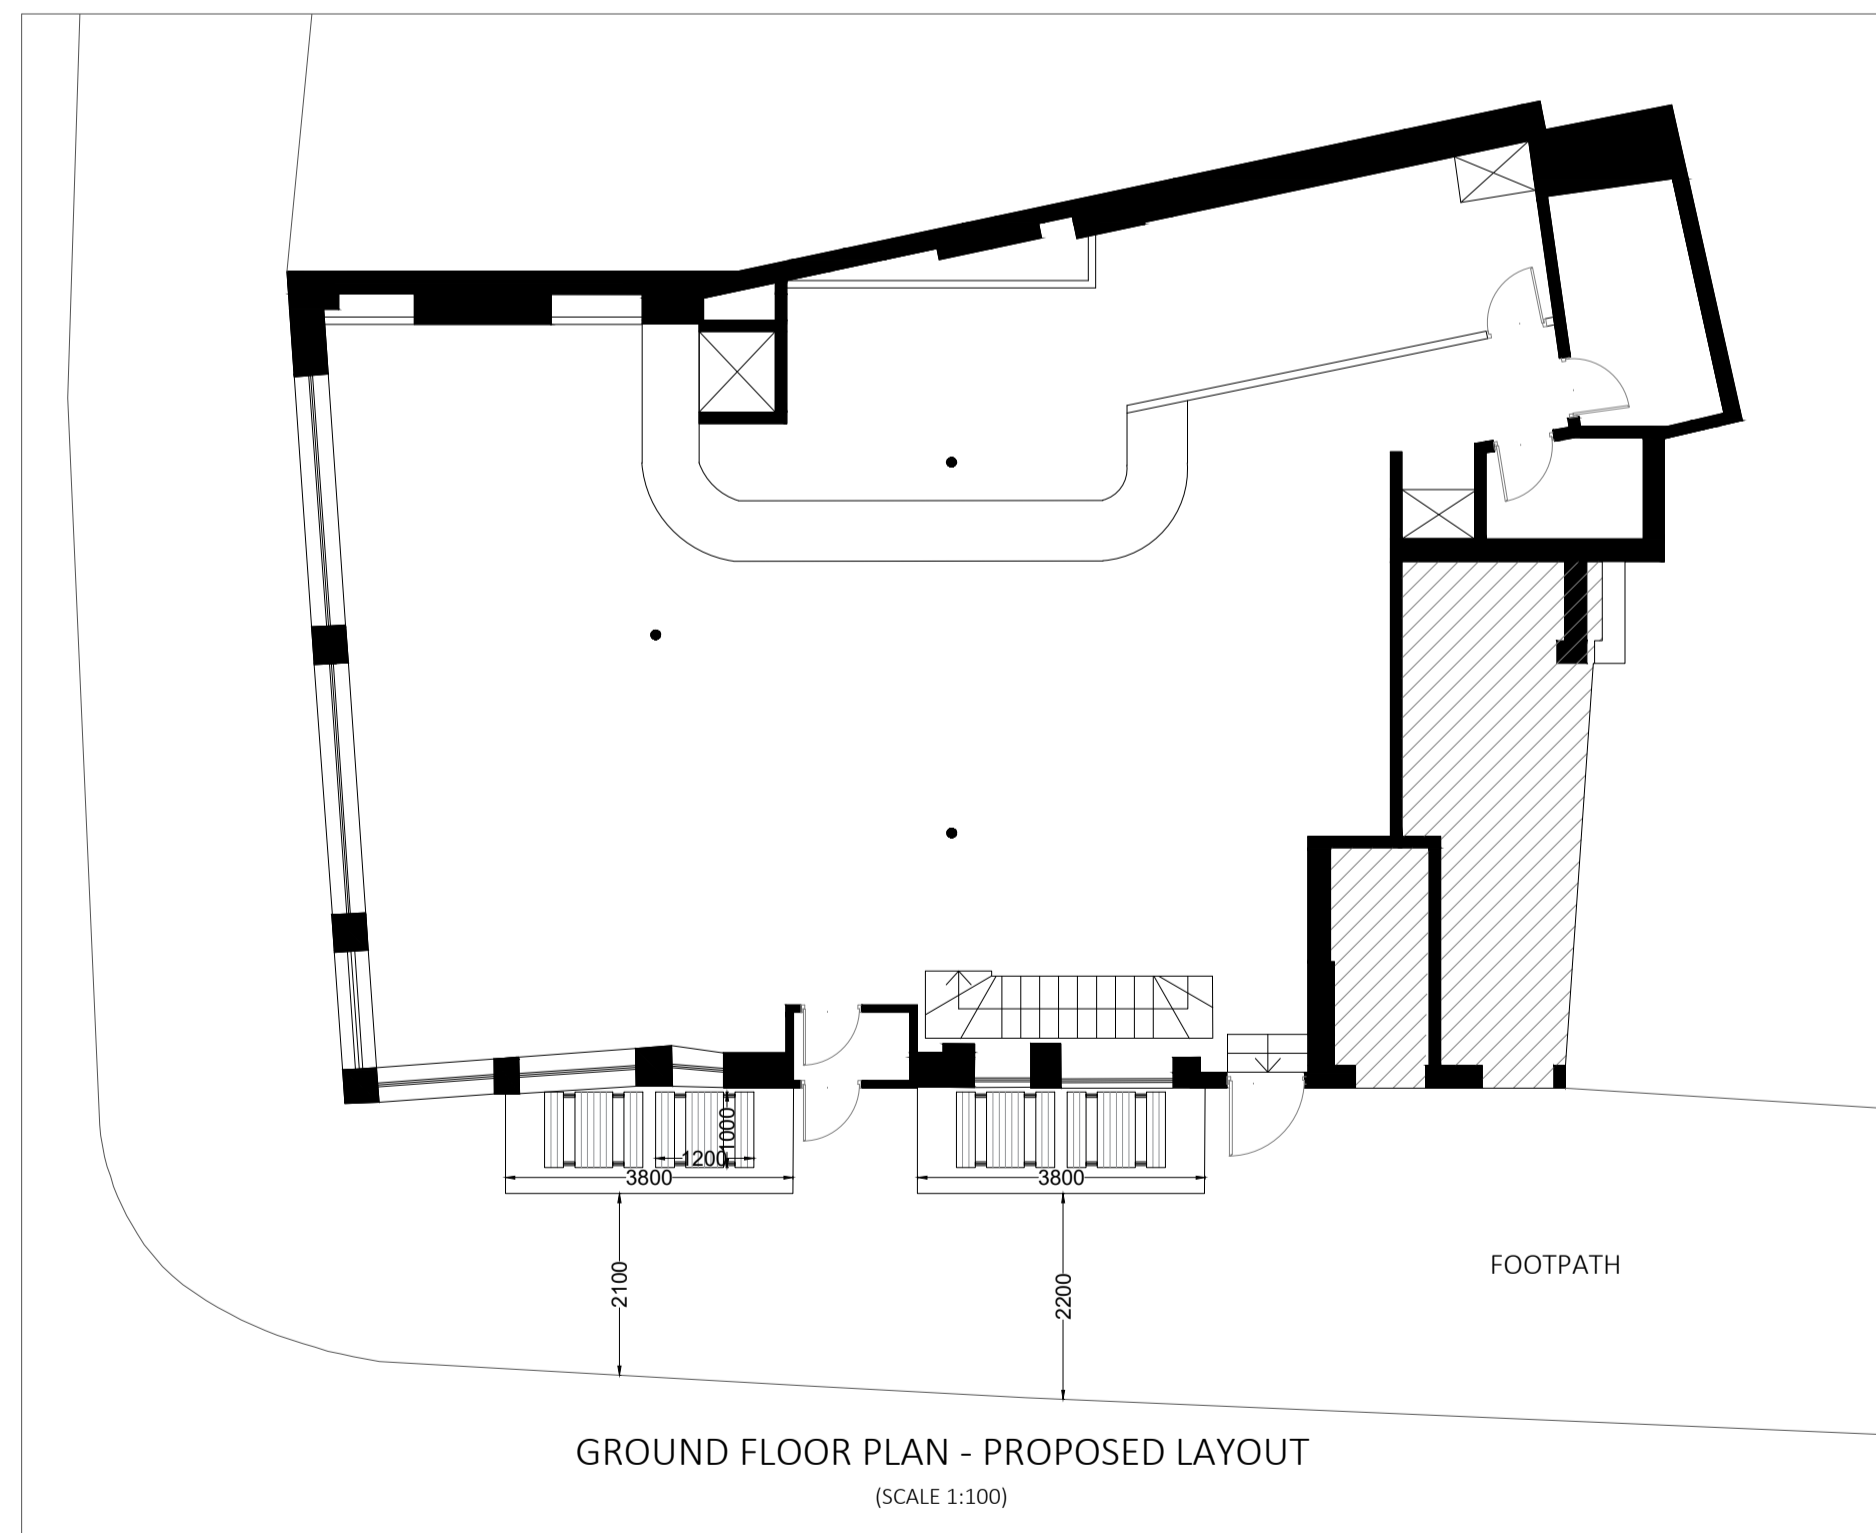
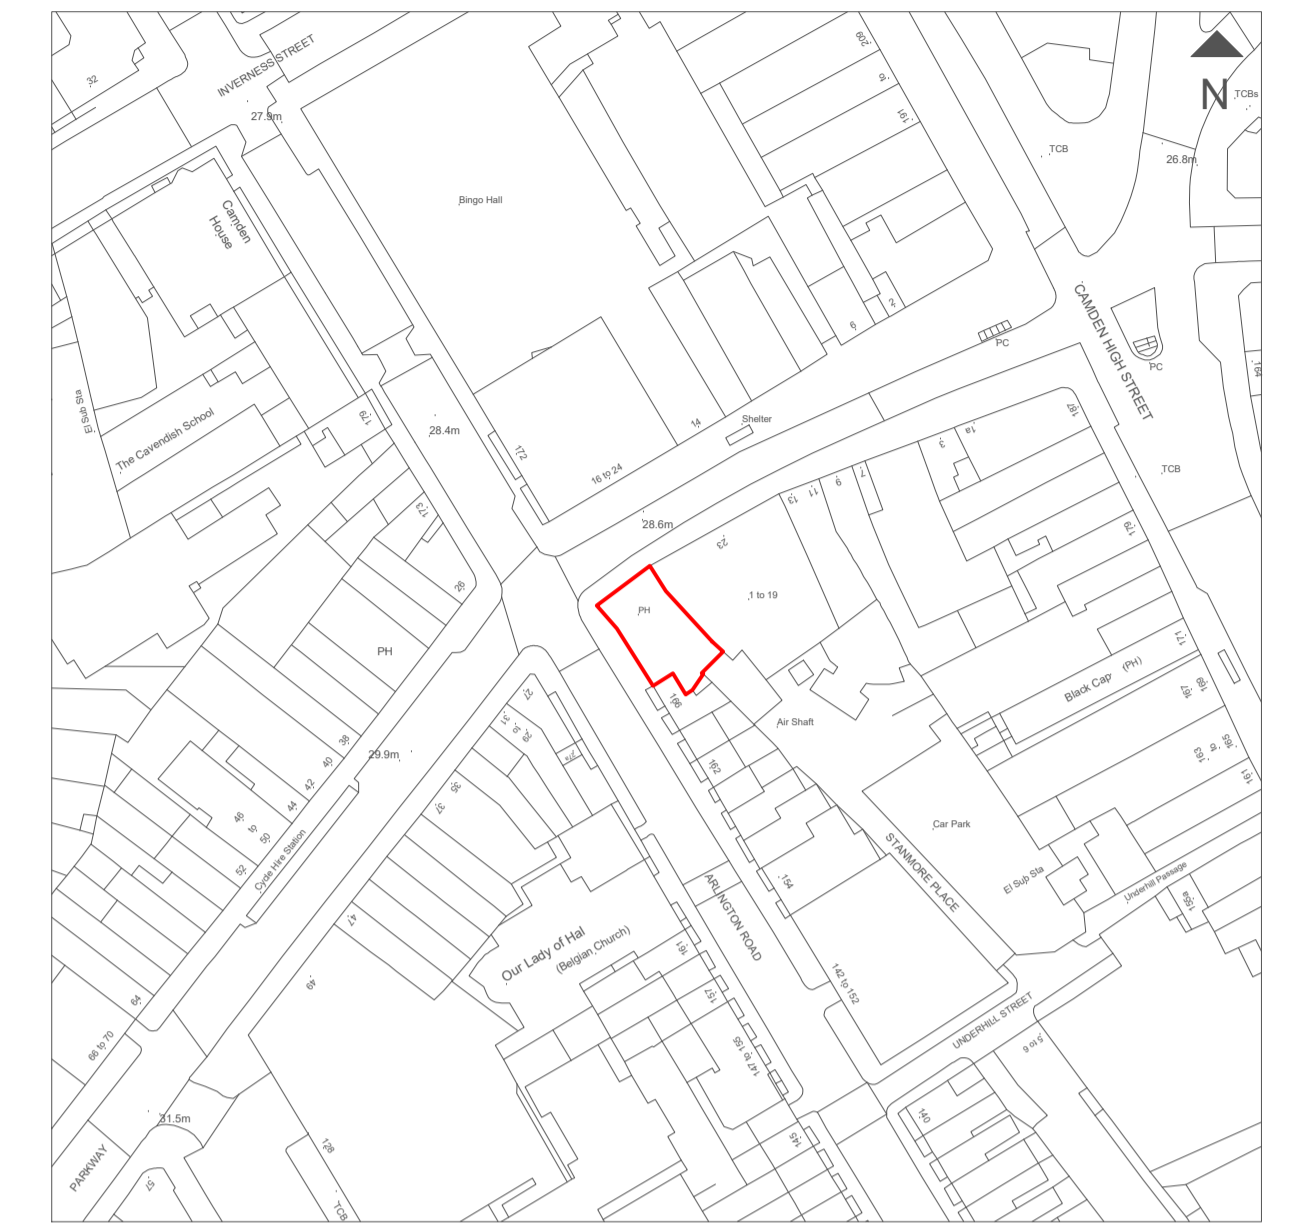


SCALE 1:100 0 2M 4M 6M 8M 10M  
 SCALE 1:500 0 10M 20M 30M 40M 50M  
 SCALE 1:1250 0 25M 50M 75M 100M 125M

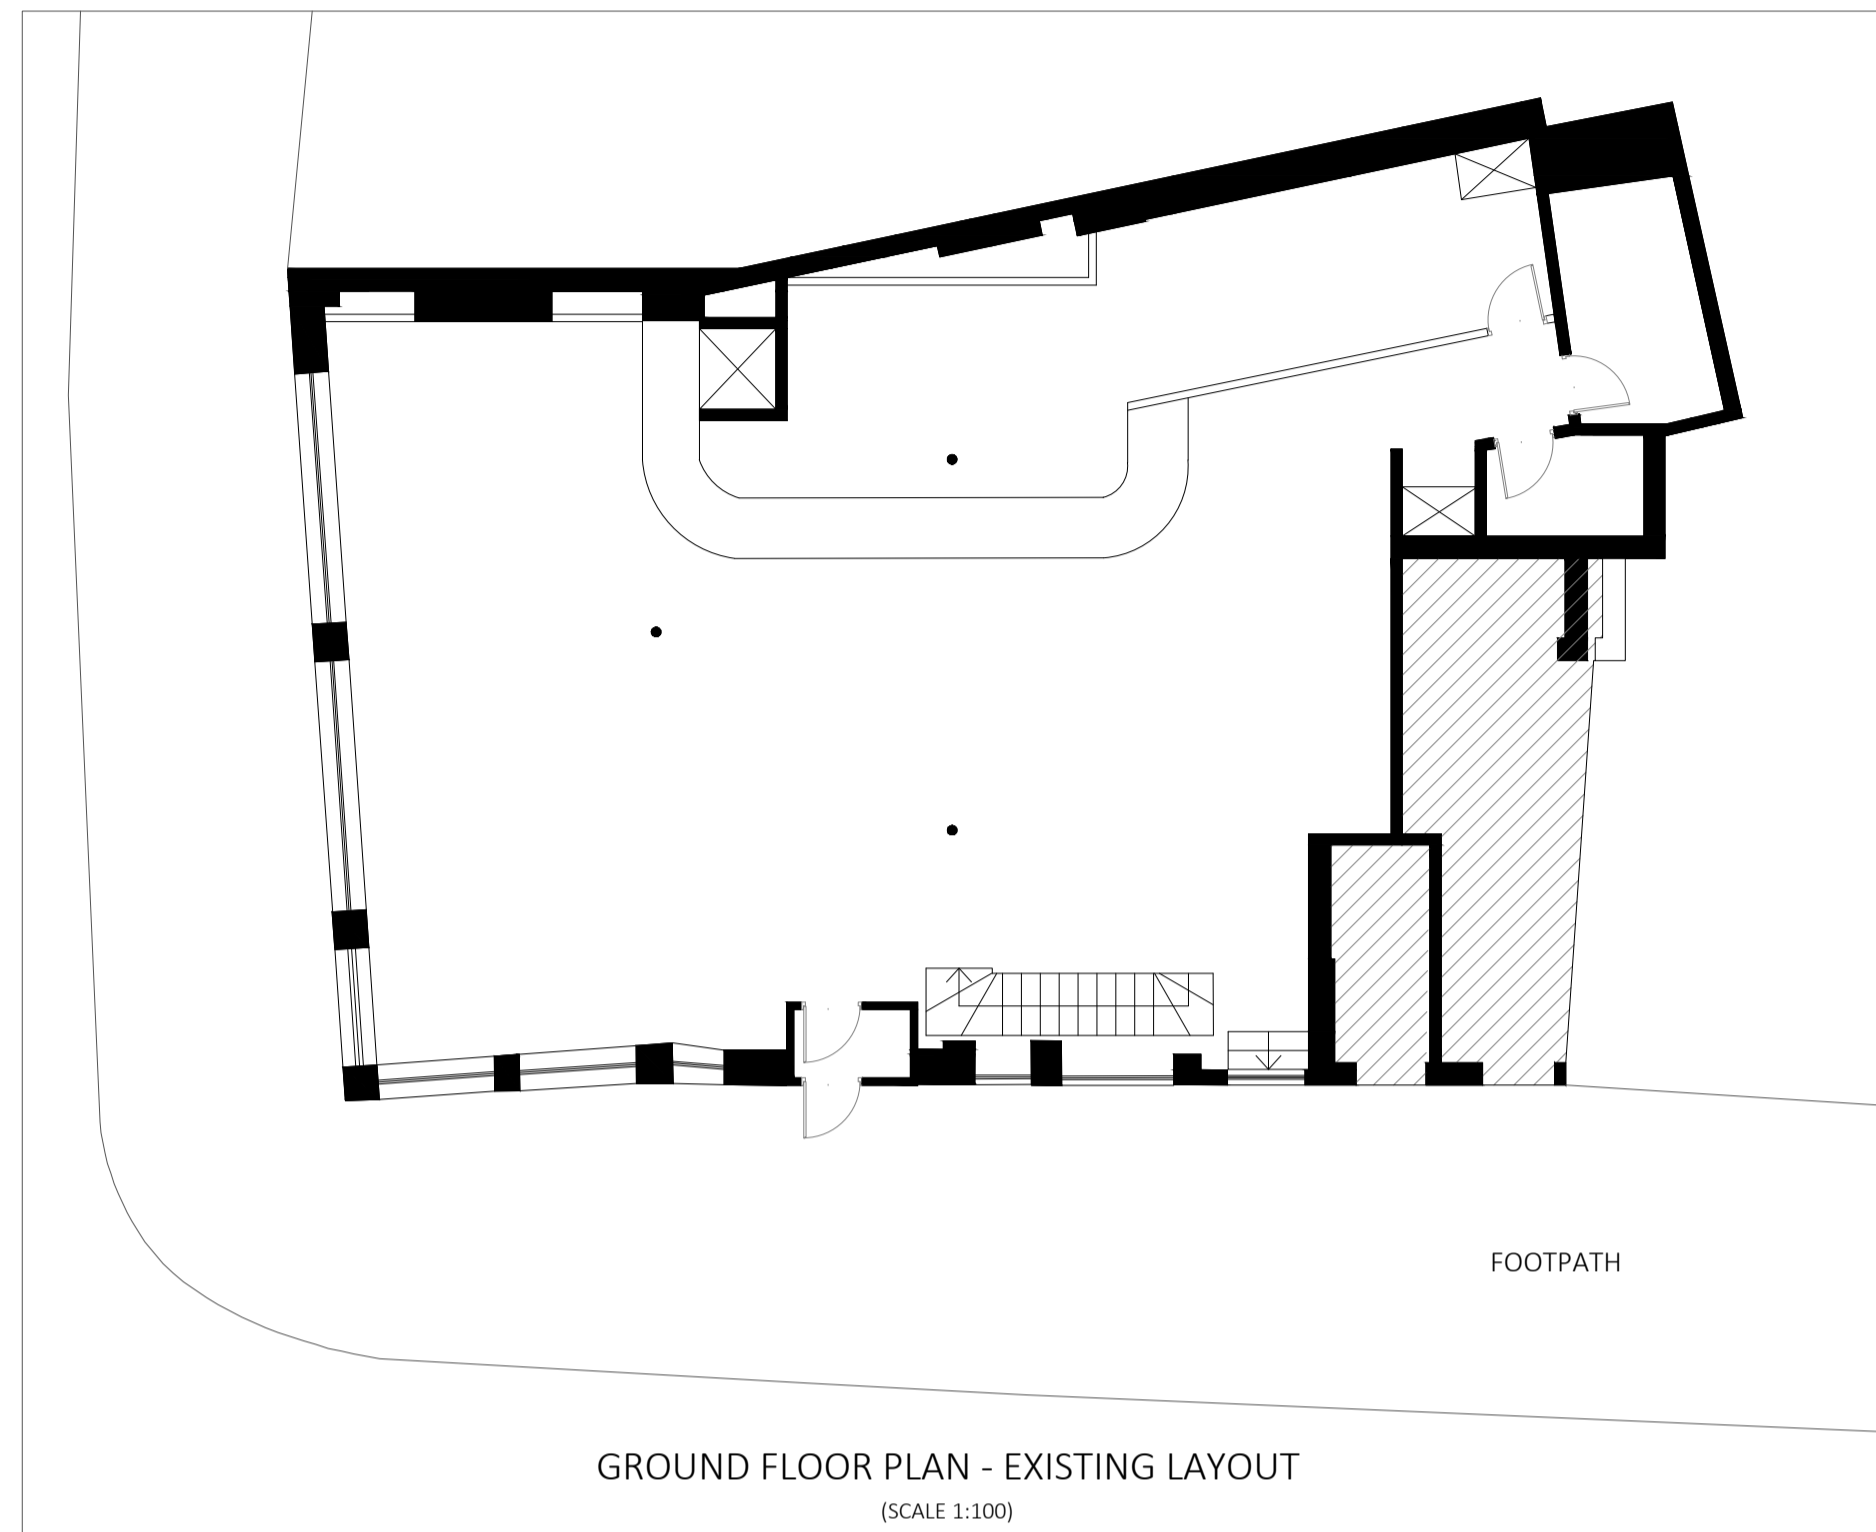

NOT APPROVED FOR CONSTRUCTION

All measurements to be checked on site and not scaled from this drawing. Any discrepancies to be reported to The White House Design LTD. Party wall (etc) act 1997 to be agreed with adjoining neighbours prior to commencing. All works to the satisfaction of local authority inspector. No deviation from these drawing what so ever, unless agreed in writing with The White House Design LTD.

**DESCRIPTION**  
 PLANS & ELEVATIONS FOR ADVERTISEMENT APPLICATION

**THE WHITE HOUSE DESIGN LTD**  
 ARCHITECTURAL CONSULTANTS  
 & STRUCTURAL ENGINEERS  
 7 PROGRESS BUSINESS CENTRE  
 WHITTLE PARKWAY SLOUGH BERKSHIRE SL1 6DQ  
 TEL: 01628 660 444

**SITE ADDRESS:**  
 25 PARKWAY  
 LONDON  
 NW1 7PG

REVISIONS			
1	01.07.24	SIGNAGE AMENDMENTS	
2	21.10.24	EXTERNAL SEATING	
3	05.02.25	DIMENSIONS	
4	27.02.25	EXTERNAL FIRE DOOR, BARRIERS REMOVED	
<b>DATE:</b> 05-02-2025		<b>DRAWN BY:</b> KKC	
<b>SCALE:</b> 1:100, 1:500, 1:1250 @ A1		<b>CHECKED BY:</b>	
<b>DRAWING TITLE:</b> PLANNING		<b>DRAWING NUMBER:</b> KKC/25/2024/A1	