
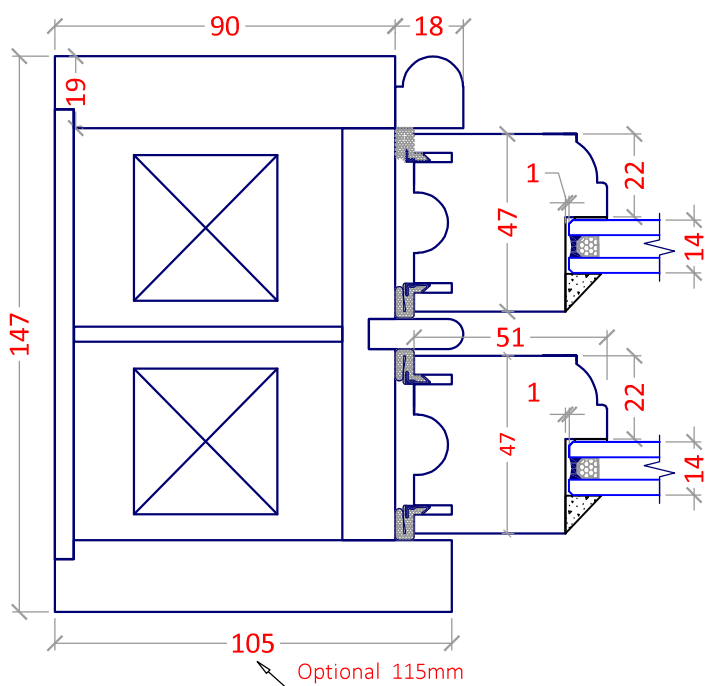
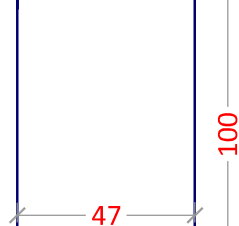
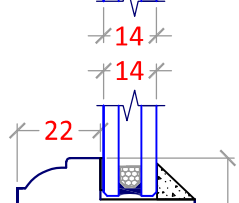
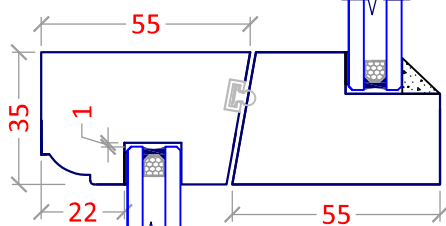





Optional 115mm

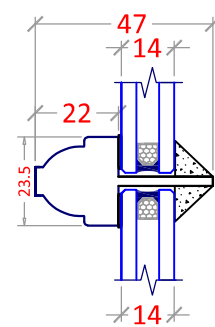

Optional 115mm




North London Box Sash Ltd.,
25 The Vale, N14 6HR,
Southgate, London.

| | | | | |
|--------------|-------------------------------------------------|---------------|---------|------------------------------------------------------|
| Scale | Sash BOX 147 HERITAGE Putty finish. 14mm DGU | Date | Version | Project No.ZOE. Typical Sash BOX section and Plan |
| @A4 1 : 2 | | 2024 11-21 | rew. 2 | |

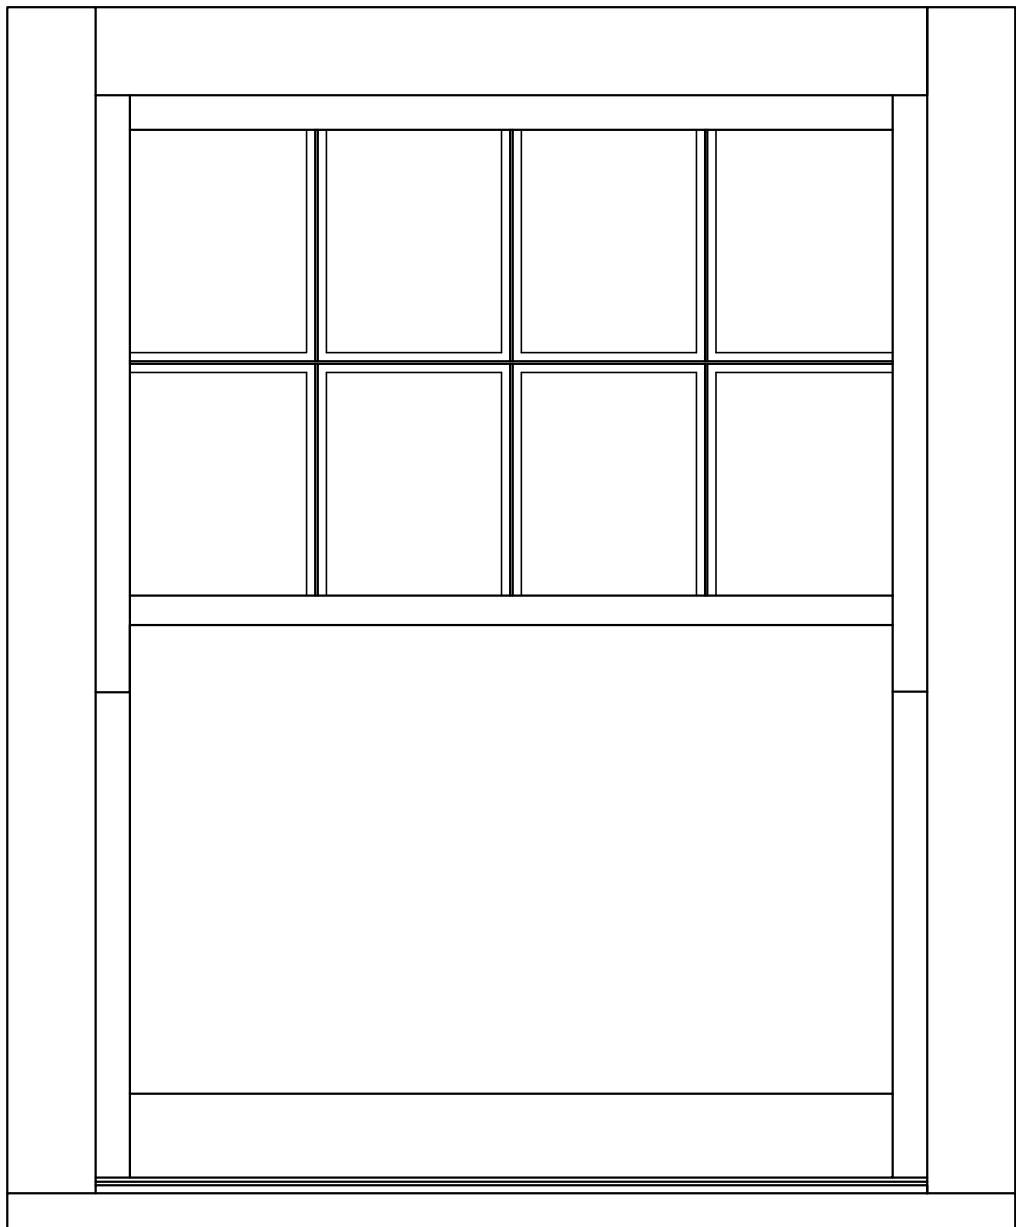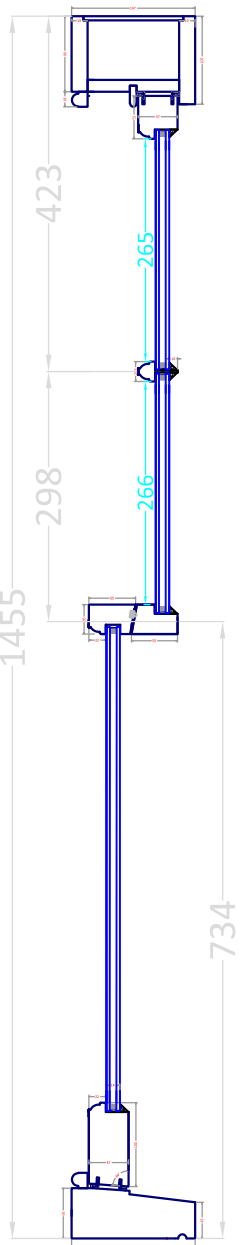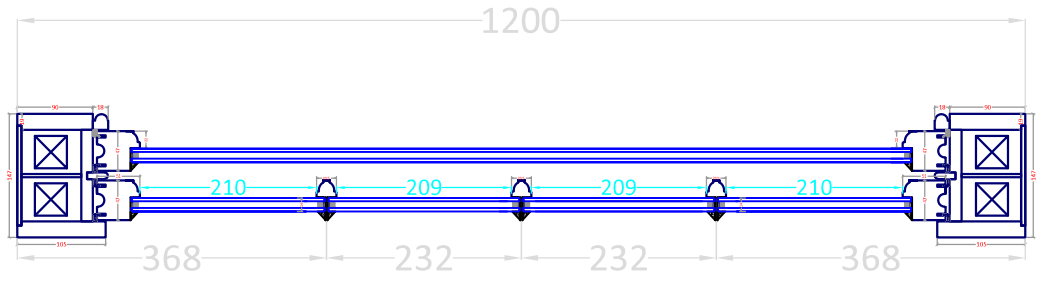


North London Box Sash Ltd.,
25 The Vale, N14 6HR,
Southgate, London.

| | | | | |
|---------------------|-------------------------------------------------|---------------|---------|------------------------------------------------------------------------|
| Scale @A4 1:9 | Sash BOX 147 HERITAGE Putty finish. 14mm DGU | Date | Version | Project No.ZOE, NW3. Window W1, W2 Section, Plan, Outside Elevation |
| | | 2024 11-21 | rew. 2 | |

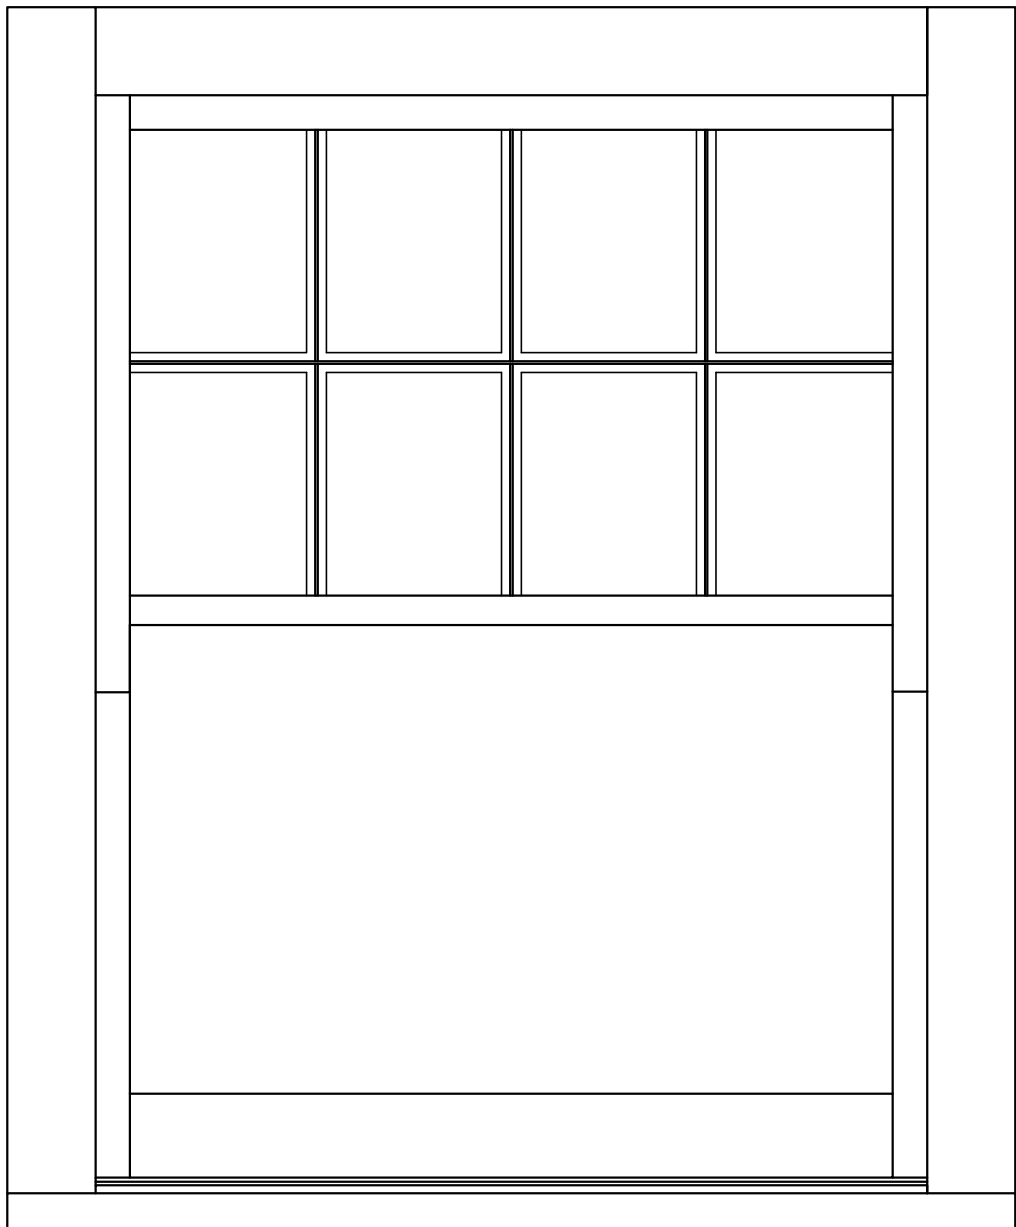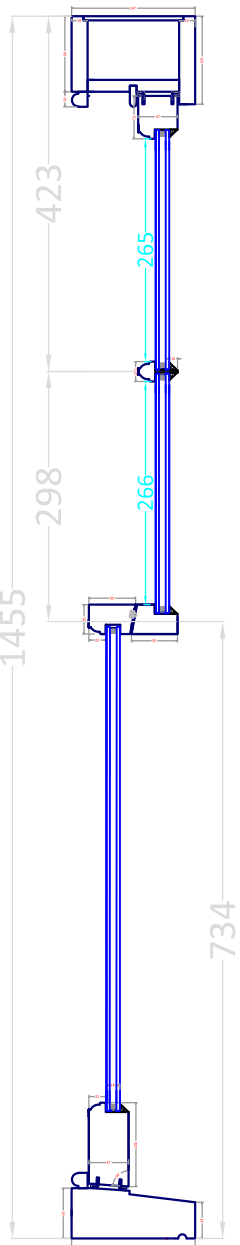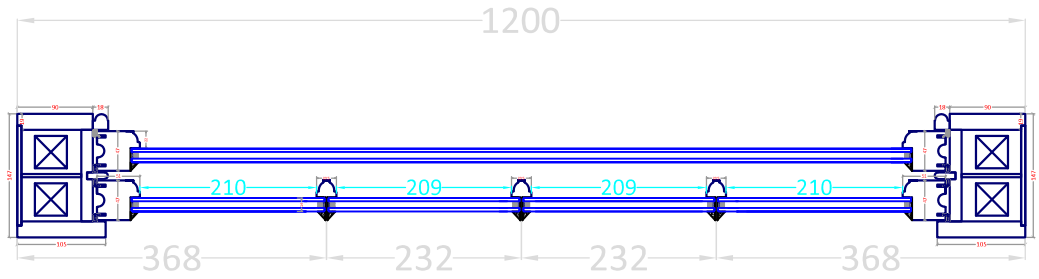


North London Box Sash Ltd.,
25 The Vale, N14 6HR,
Southgate, London.

| | | | | |
|---------------------|-------------------------------------------------|---------------|---------|--------------------------------------------------------------------|
| Scale @A4 1:9 | Sash BOX 147 HERITAGE Putty finish. 14mm DGU | Date | Version | Project No.ZOE, NW3. Window W3 Section, Plan, Outside Elevation |
| | | 2024 11-21 | rew. 2 | |

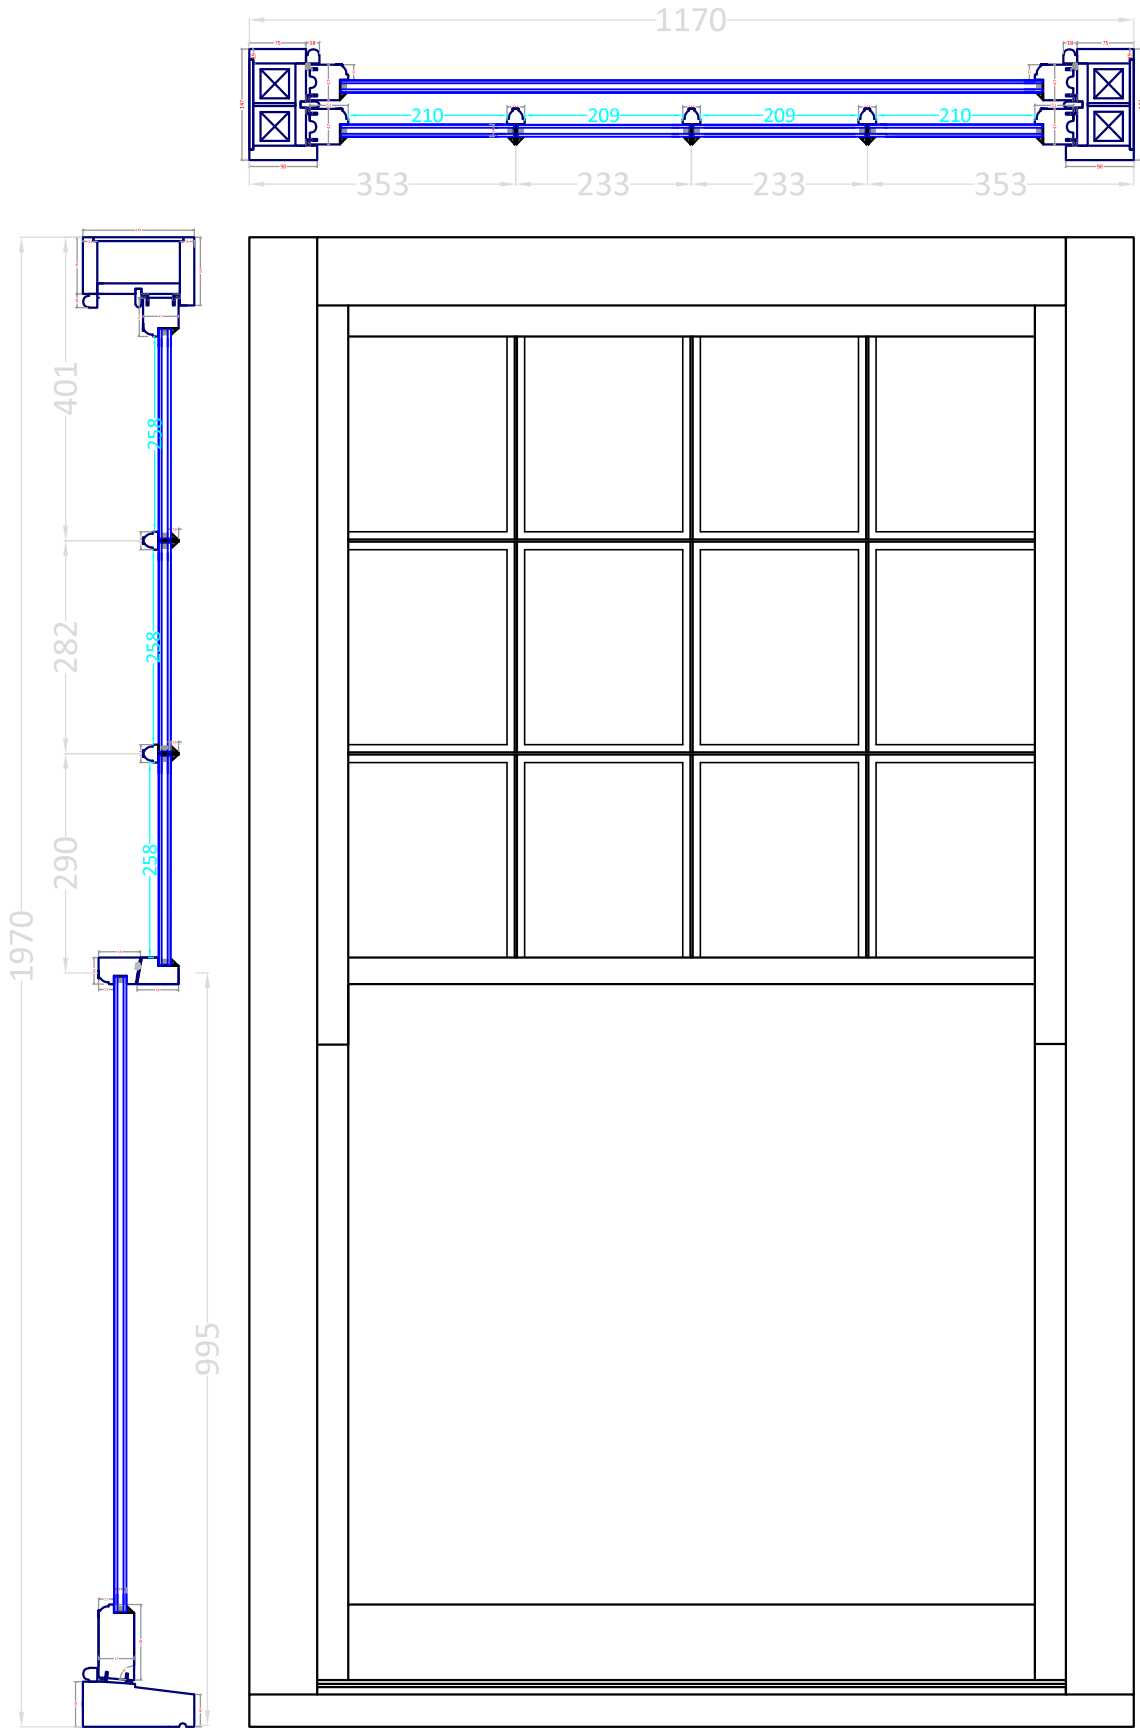




North London Box Sash Ltd.,
 25 The Vale, N14 6HR,
 Southgate, London.

| | | | | |
|---------------|-------------------------------------------------|---------------|---------|--------------------------------------------------------------------|
| Scale | Sash BOX 147 HERITAGE Putty finish. 14mm DGU | Date | Version | Project No.ZOE, NW3. Window W4 Section, Plan, Outside Elevation |
| @A4 1 : 10 | | 2024 11-21 | rew. 2 | |

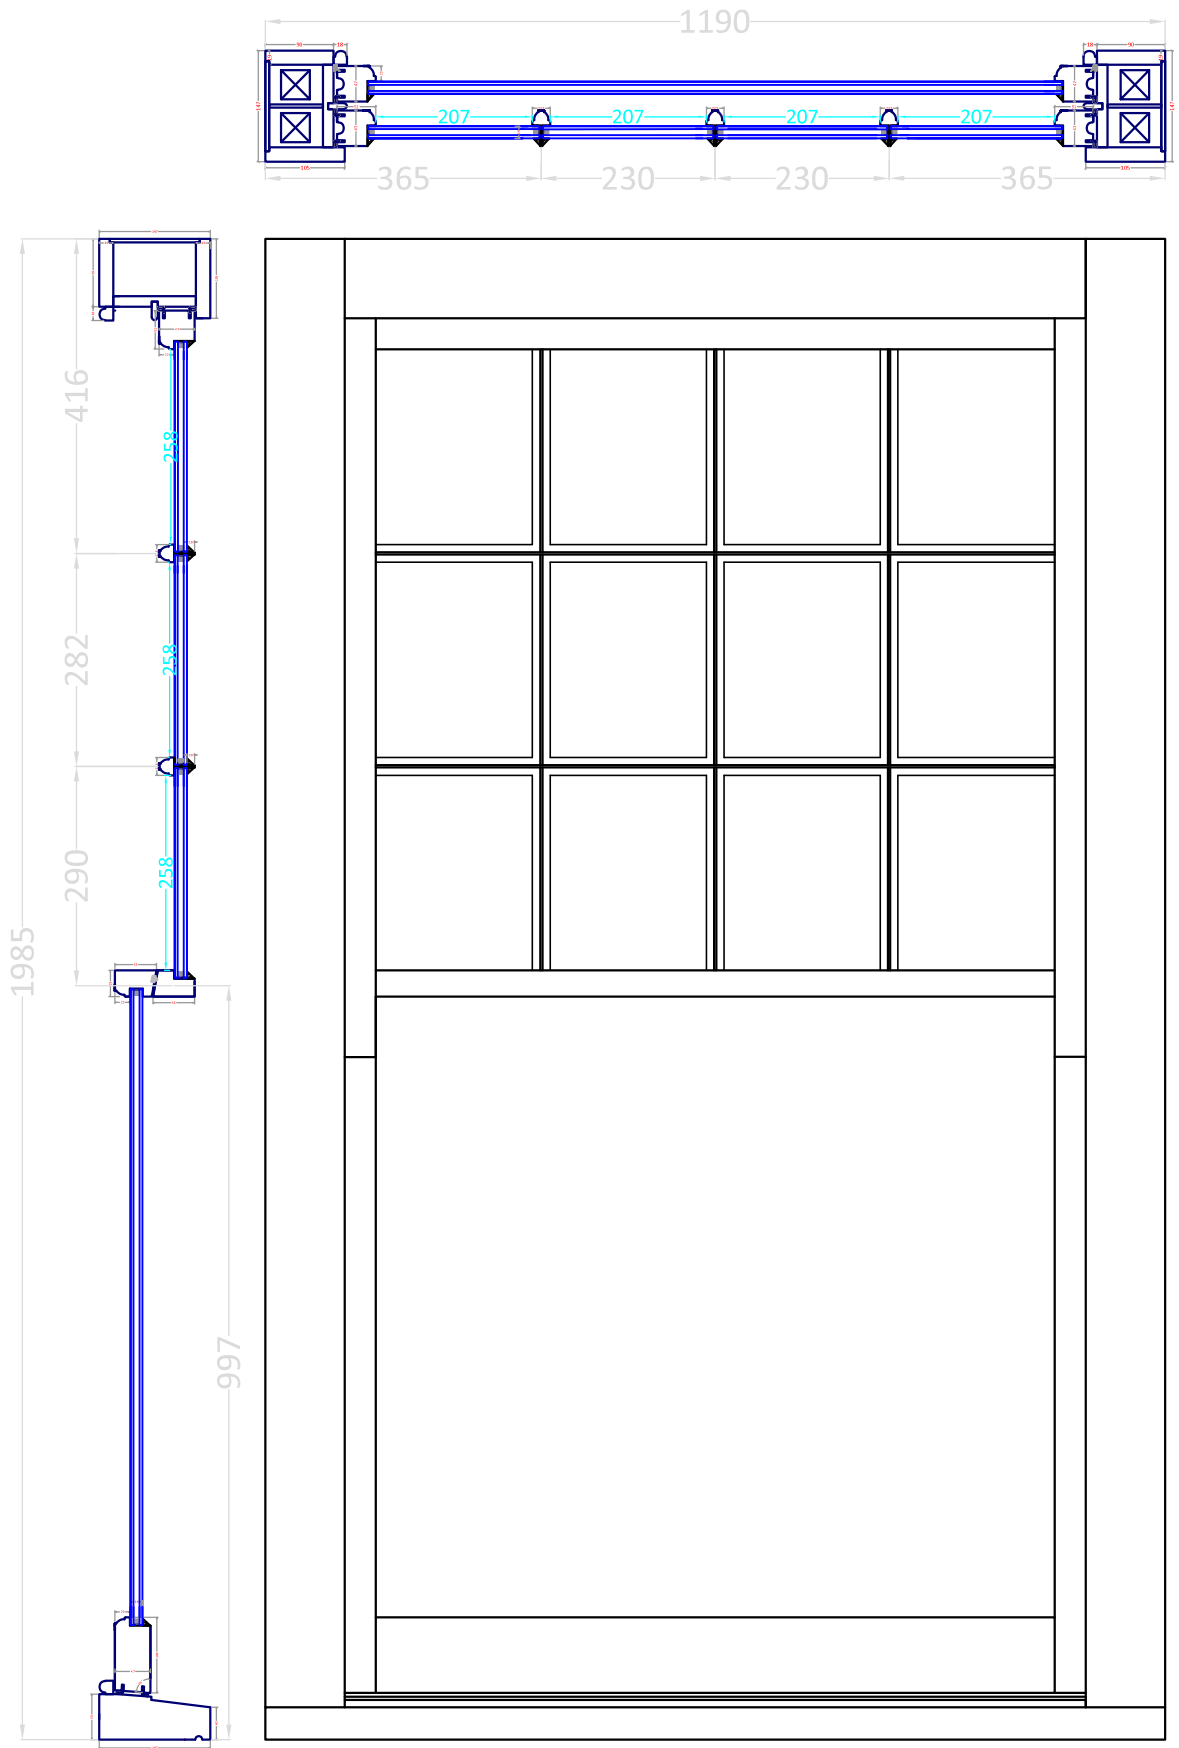

North London Box Sash Ltd.,
 25 The Vale, N14 6HR,
 Southgate, London.




| | | | | |
|------------------------|-------------------------------------------------|---------------|---------|-------------------------------------------------------------------------|
| Scale @A4 1 : 10 | Sash BOX 147 HERITAGE Putty finish. 14mm DGU | Date | Version | Project No.ZOE, NW3. Window W5, W6. Section, Plan, Outside Elevation |
| | | 2024 11-21 | rew. 2 | |

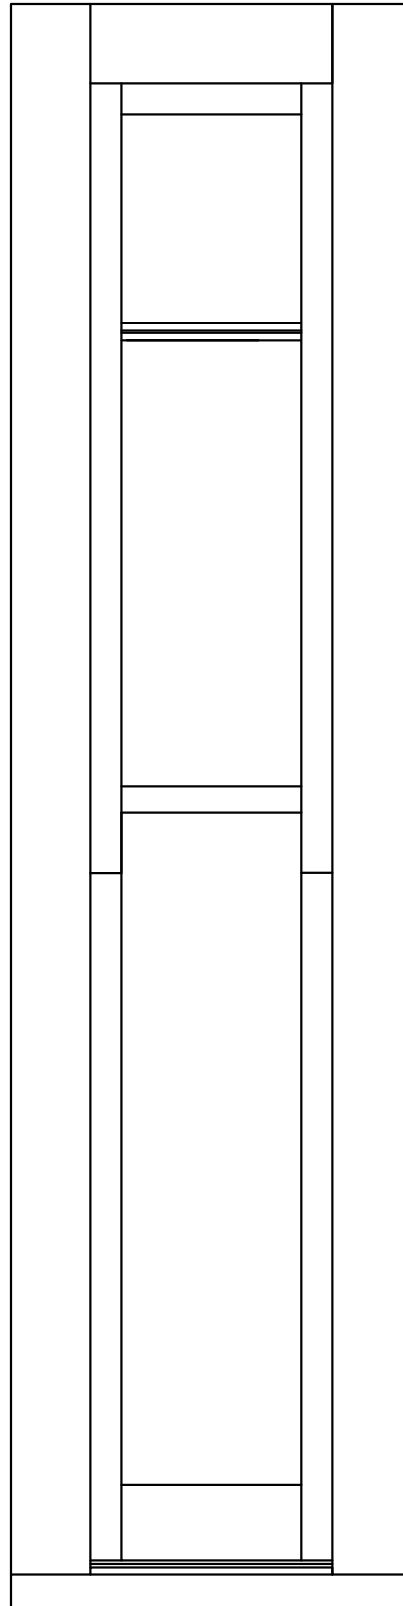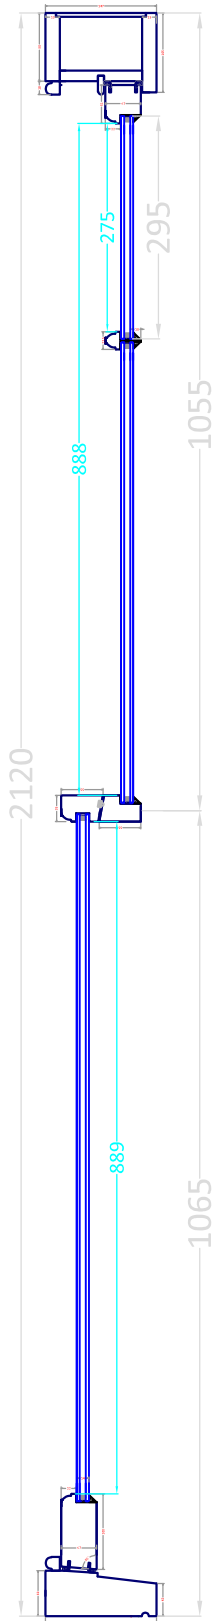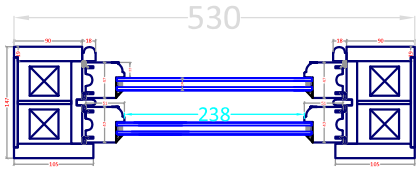




North London
Box Sash Ltd.,
25 The Vale,
N14 6HR,
Southgate,
London.

| | | | | |
|---------------------|-------------------------------------------------|---------------|---------|-------------------------------------------------------------------------|
| Scale @A4 1:1 | Sash BOX 147 HERITAGE Putty finish. 14mm DGU | Date | Version | Project No.ZOE, NW3. Window W7, W8. Section, Plan, Outside Elevation |
| | | 2024 11-21 | rew. 2 | |

North London
 Box Sash Ltd.,
 25 The Vale,
 N14 6HR,
 Southgate,
 London.

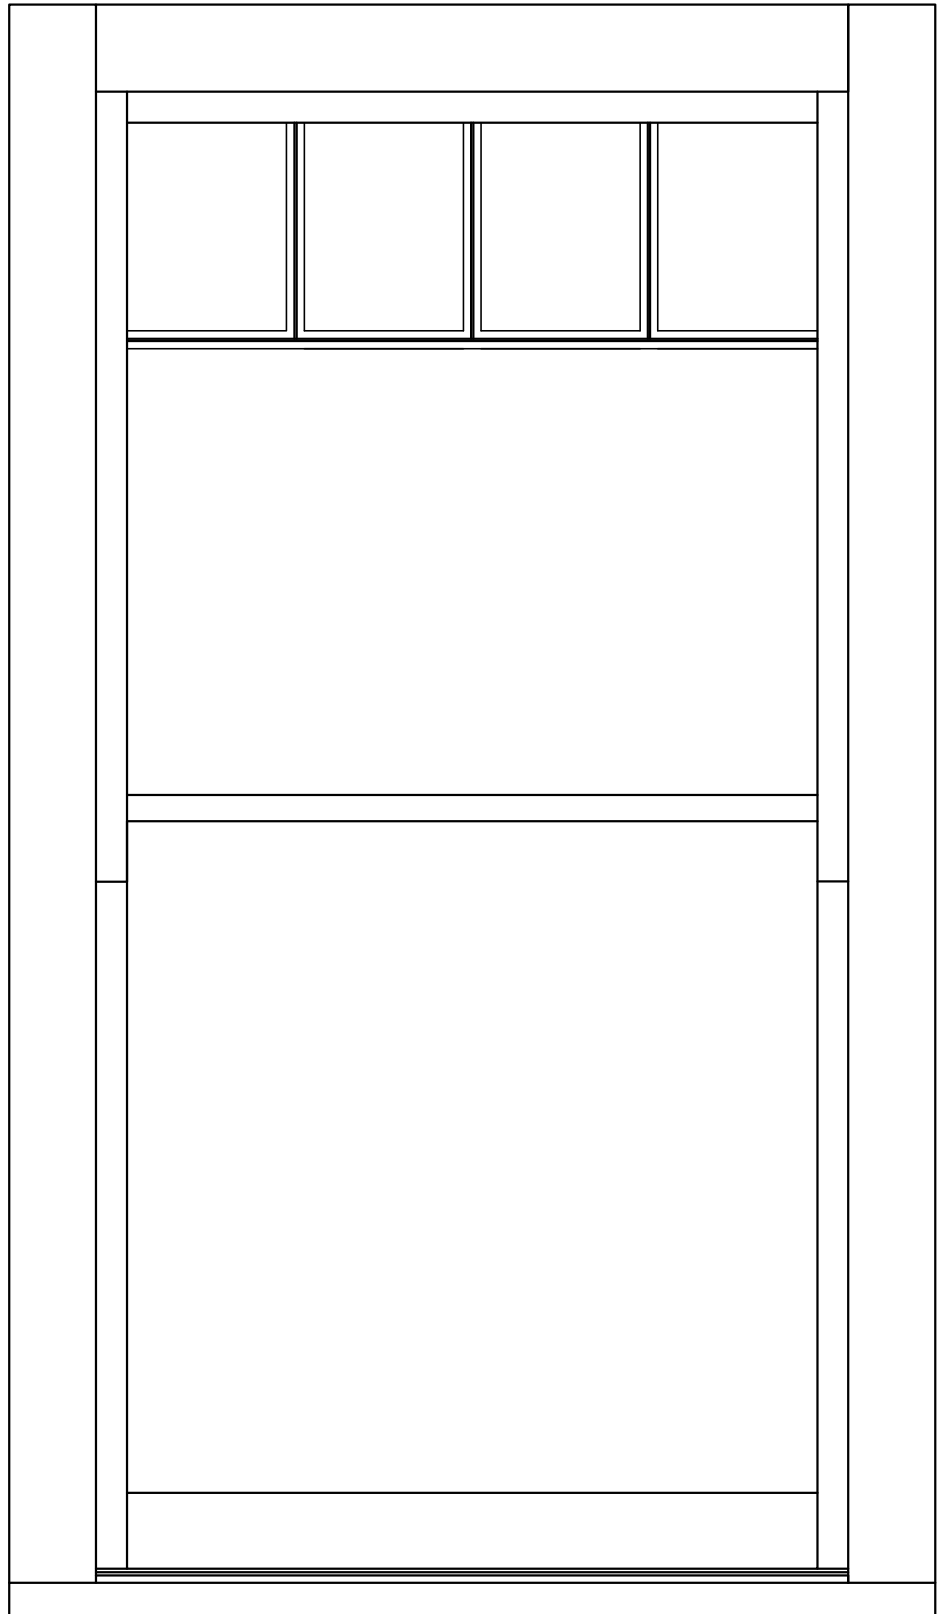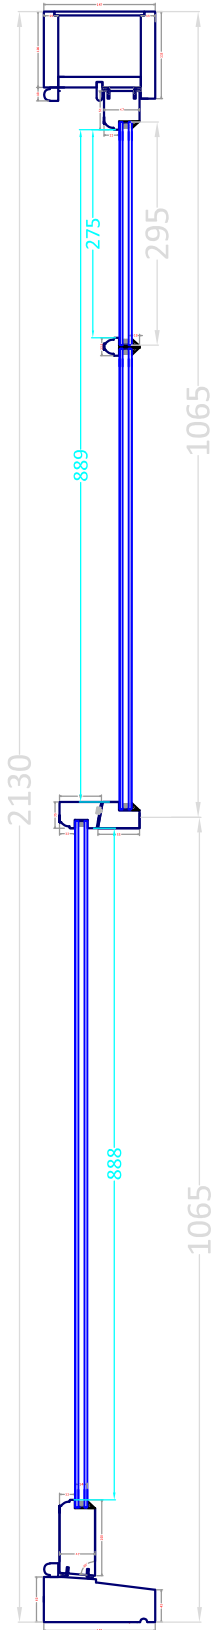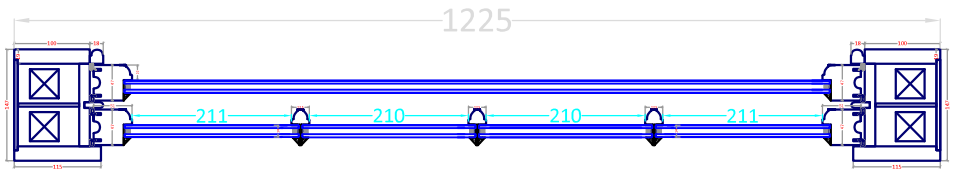


| | | | | |
|------------|-------------------------------------------------|---------------|---------|-------------------------------------------------------------------------|
| Scale | Sash BOX 147 HERITAGE Putty finish. 14mm DGU | Date | Version | Project No.ZOE, NW3. Window W9, W10 Section, Plan, Outside Elevation |
| @A4 1:1 | | 2024 11-21 | rew. 2 | |

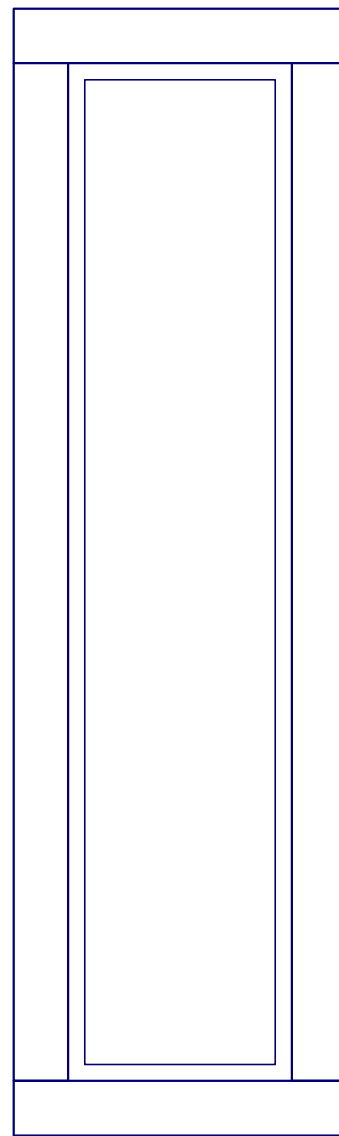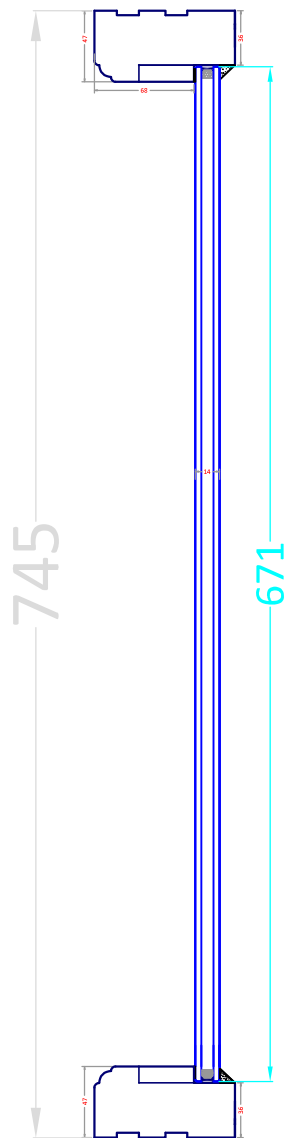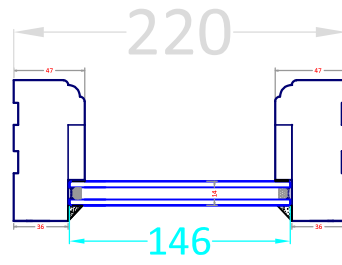




North London Box Sash Ltd.,
 25 The Vale, N14 6HR,
 Southgate, London.

| | | | | |
|------------|---------------------------------------------------------|---------------|---------|---------------------------------------------------------------------|
| Scale | Direct glazed casement window Putty finish. 14mm DGU | Date | Version | Project No.ZOE, NW3. Windw W11. Section, Plan, Outside Elevation |
| @A4 1:5 | | 2024 11-21 | rew. 2 | |

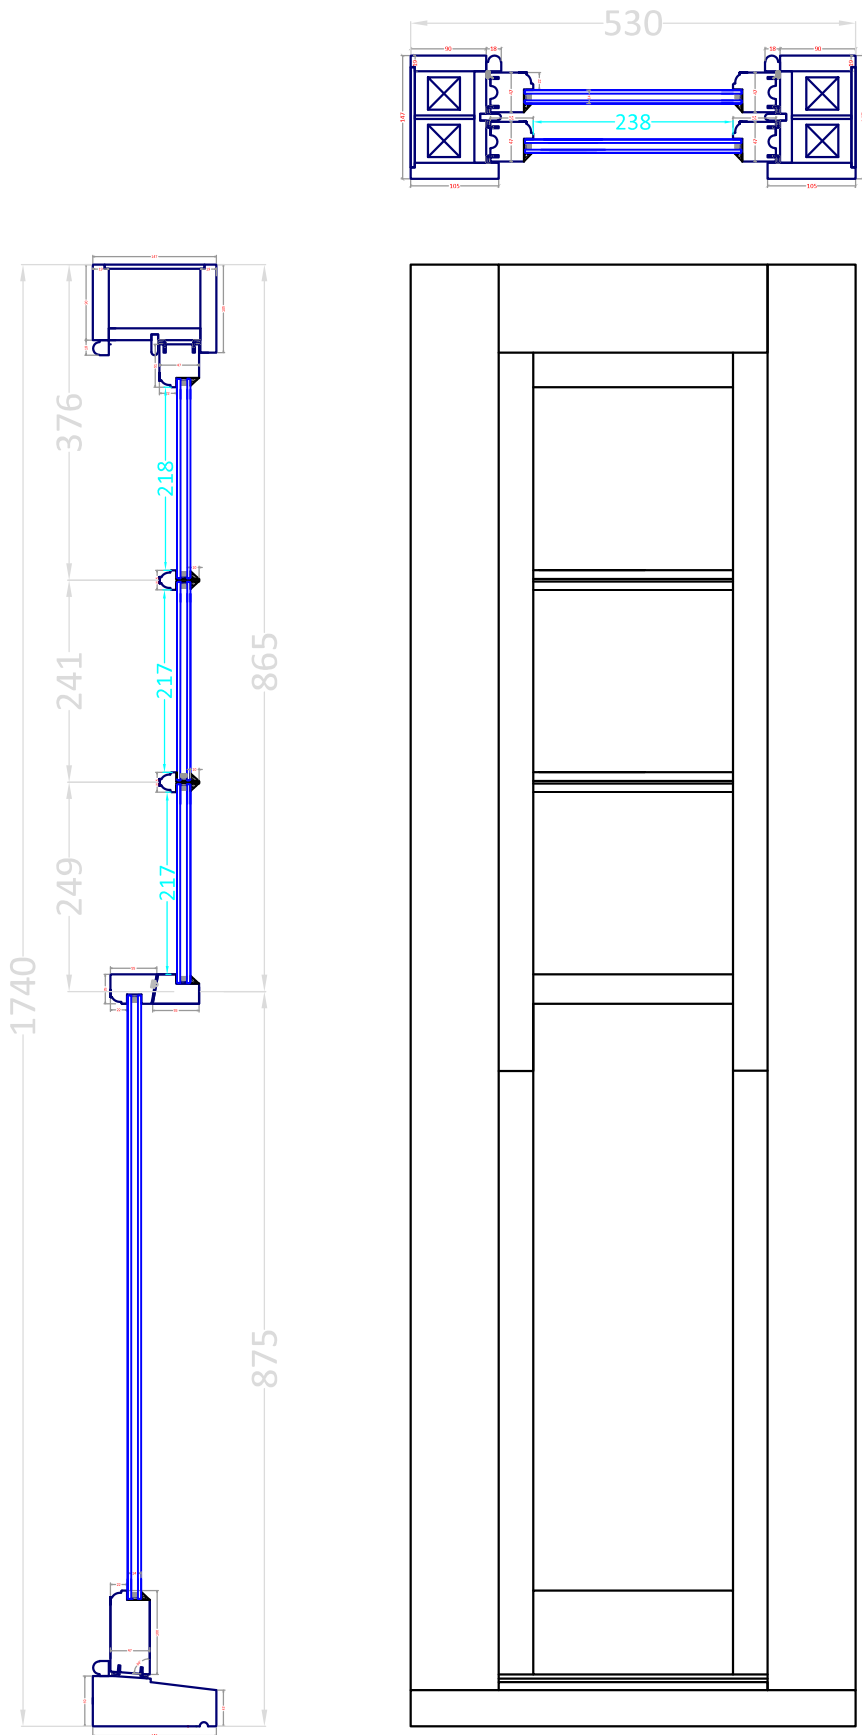

North London Box Sash Ltd.,
 25 The Vale, N14 6HR,
 Southgate, London.

| | | | | |
|---------------------|-------------------------------------------------|---------------|---------|--------------------------------------------------------------------------|
| Scale @A4 1:9 | Sash BOX 147 HERITAGE Putty finish. 14mm DGU | Date | Version | Project No.ZOE, NW3. Window W12,W13. Section, Plan, Outside Elevation |
| | | 2024 11-21 | rew. 2 | |

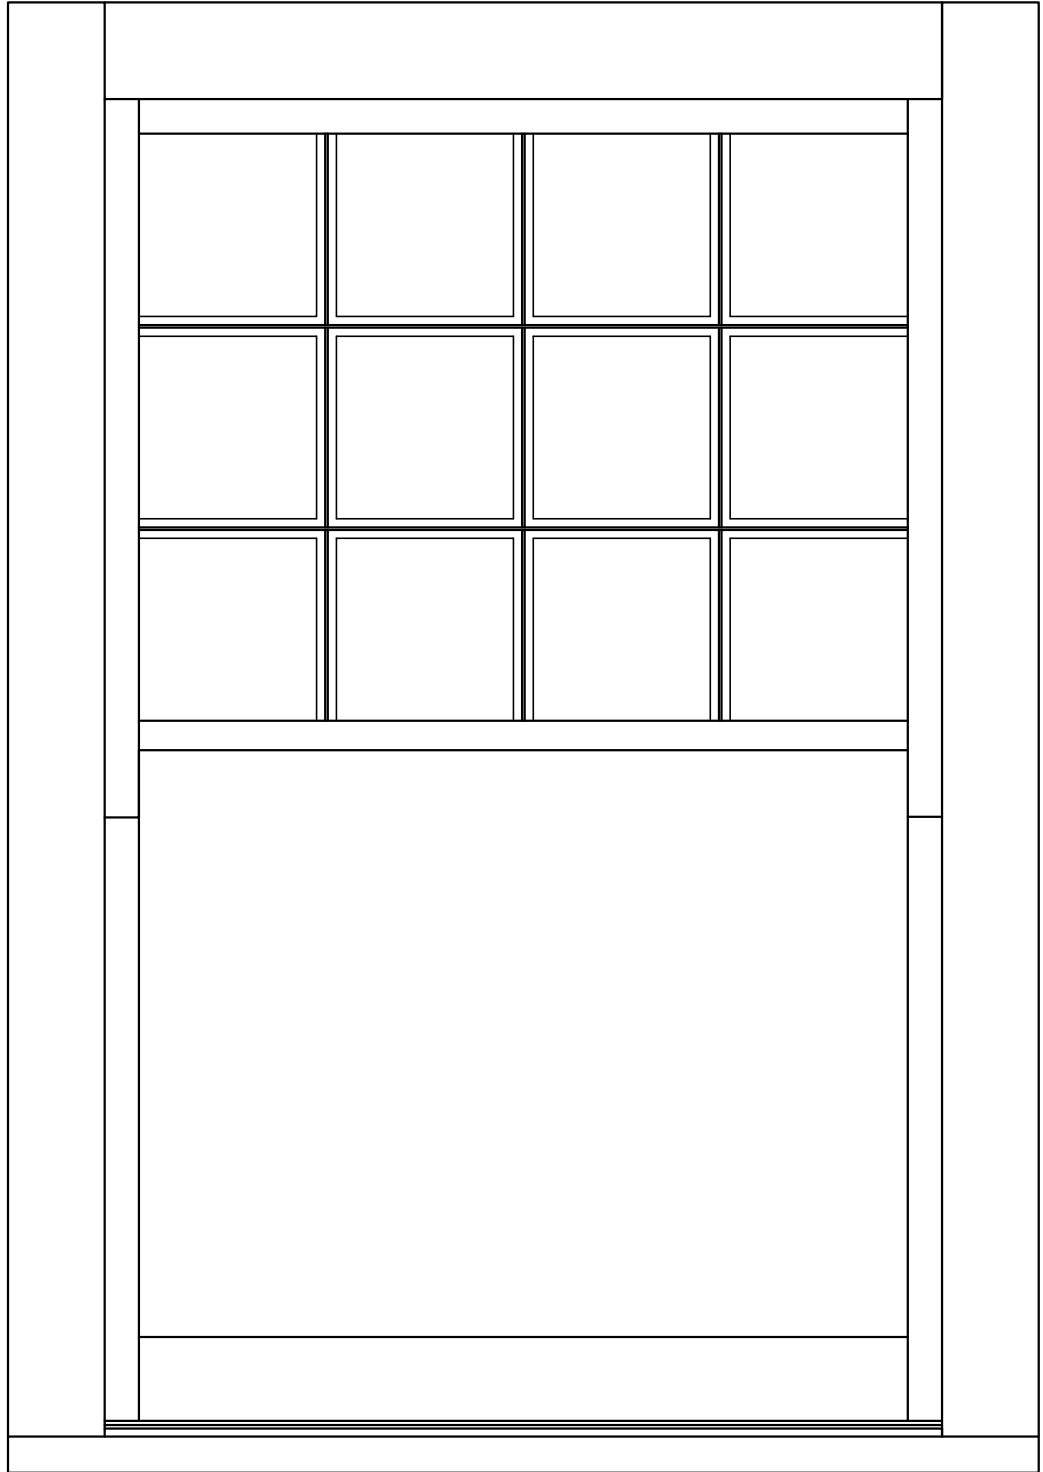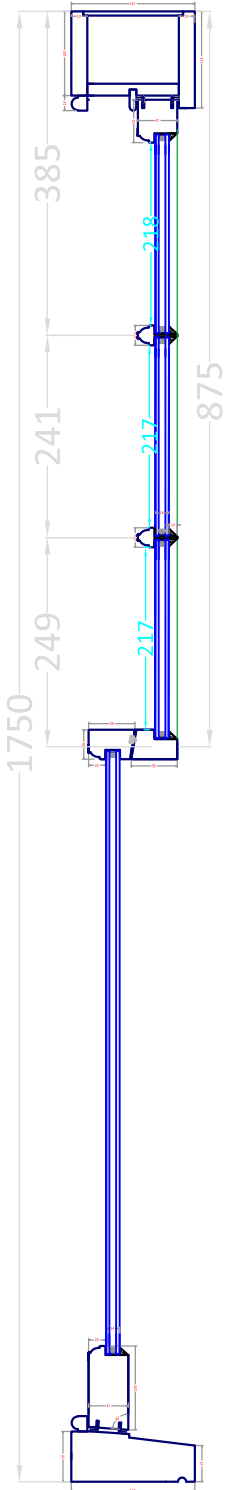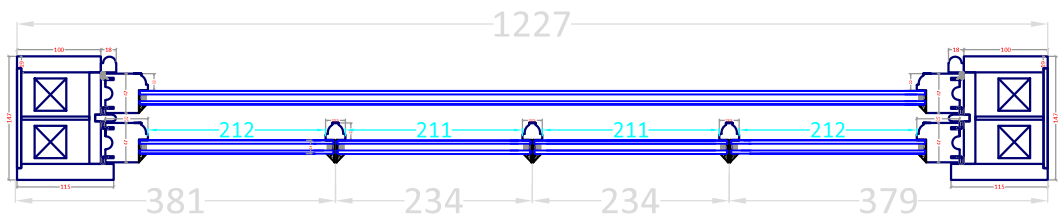




North London Box Sash Ltd.,
 25 The Vale, N14 6HR,
 Southgate, London.

| | | | | |
|---------------------|-------------------------------------------------|---------------|---------|--------------------------------------------------------------------------|
| Scale @A4 1:9 | Sash BOX 147 HERITAGE Putty finish. 14mm DGU | Date | Version | Project No.ZOE, NW3. Window 14, W15. Section, Plan, Outside Elevation |
| | | 2024 11-21 | rew. 2 | |




Fanlight with dummy sash
Flush from inside
Putty finish

16mm triple glazed unit to fanlight with refurbished fanlight panel (with float glass) to sit on external facing side of the treble glazed unit, with outward facing leadwork.

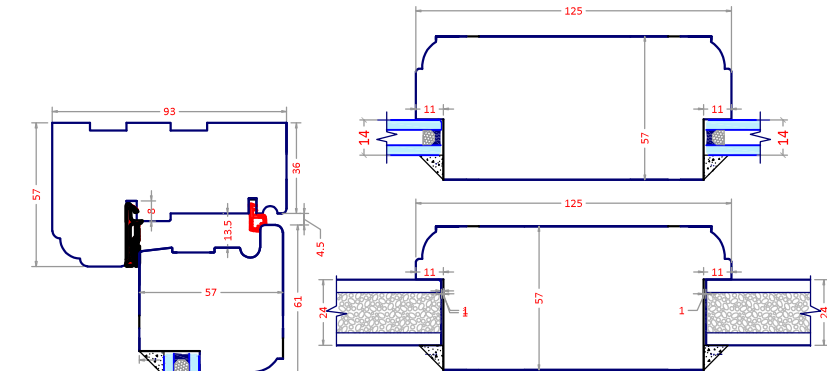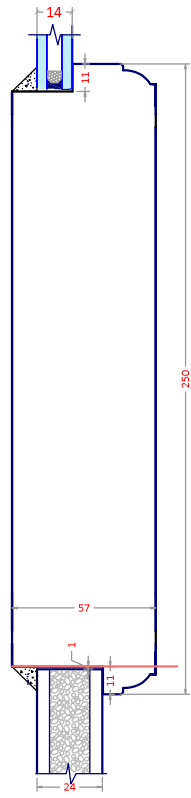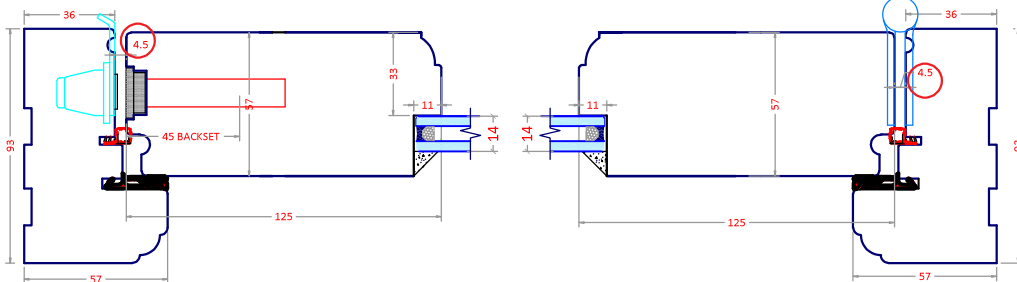




16mm triple glazed unit to fanlight with refurbished fanlight panel (with float glass) to sit on external facing side of the treble glazed unit, with outward facing leadwork.

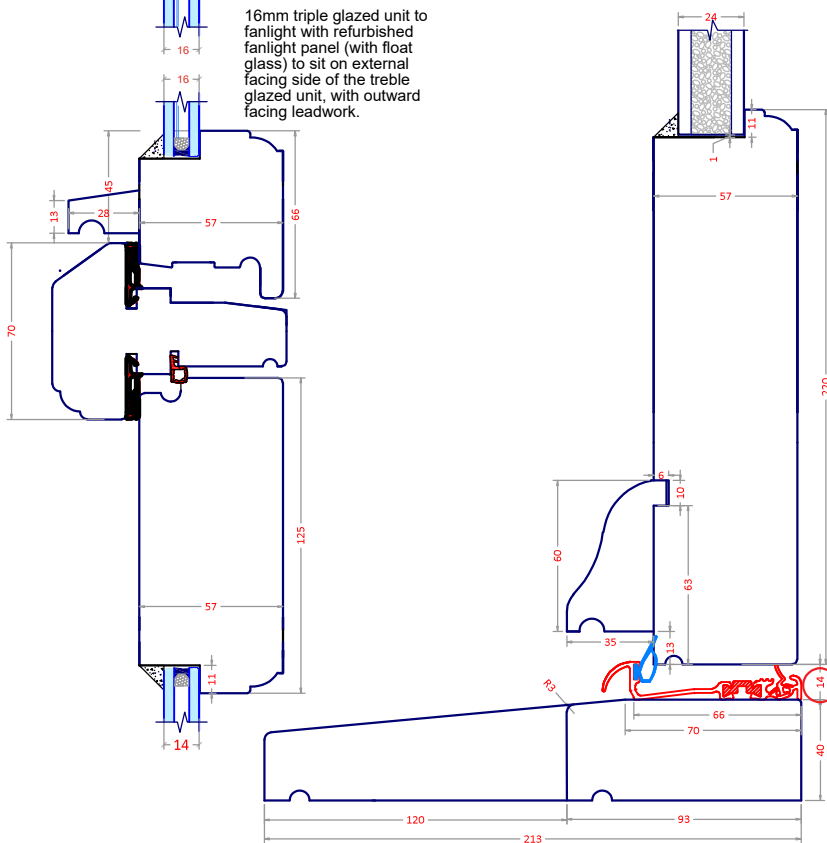









North London
Box Sash Ltd.,
25 The Vale,
N14 6HR,
Southgate,
London.

| | | | | |
|-------|---------------------------------------------------------|-------|---------|--------------------------------------------------|
| Scale | INWARD Casement Flush door With Dummy sash Fanlight. | Date | Version | Project No.ZOE, NW3. D1 door section and plan |
| @A4 | Putty finish. 14 DGU + 24 Panel | 2024 | rew. 2 | |
| 1 : 3 | | 11-21 | | |

North London
 Box Sash Ltd.,
 25 The Vale,
 N14 6HR,
 Southgate,
 London.

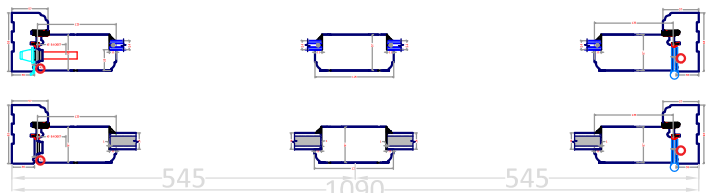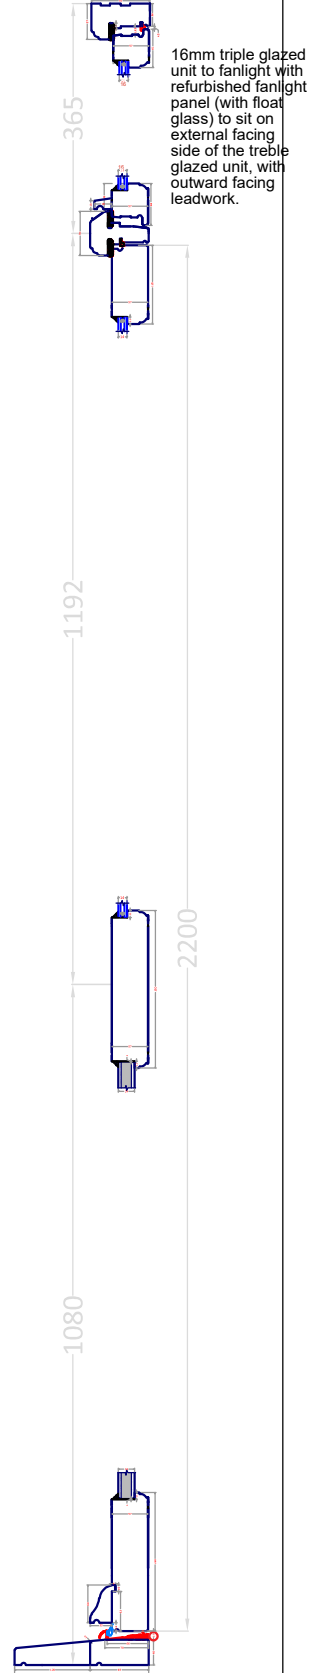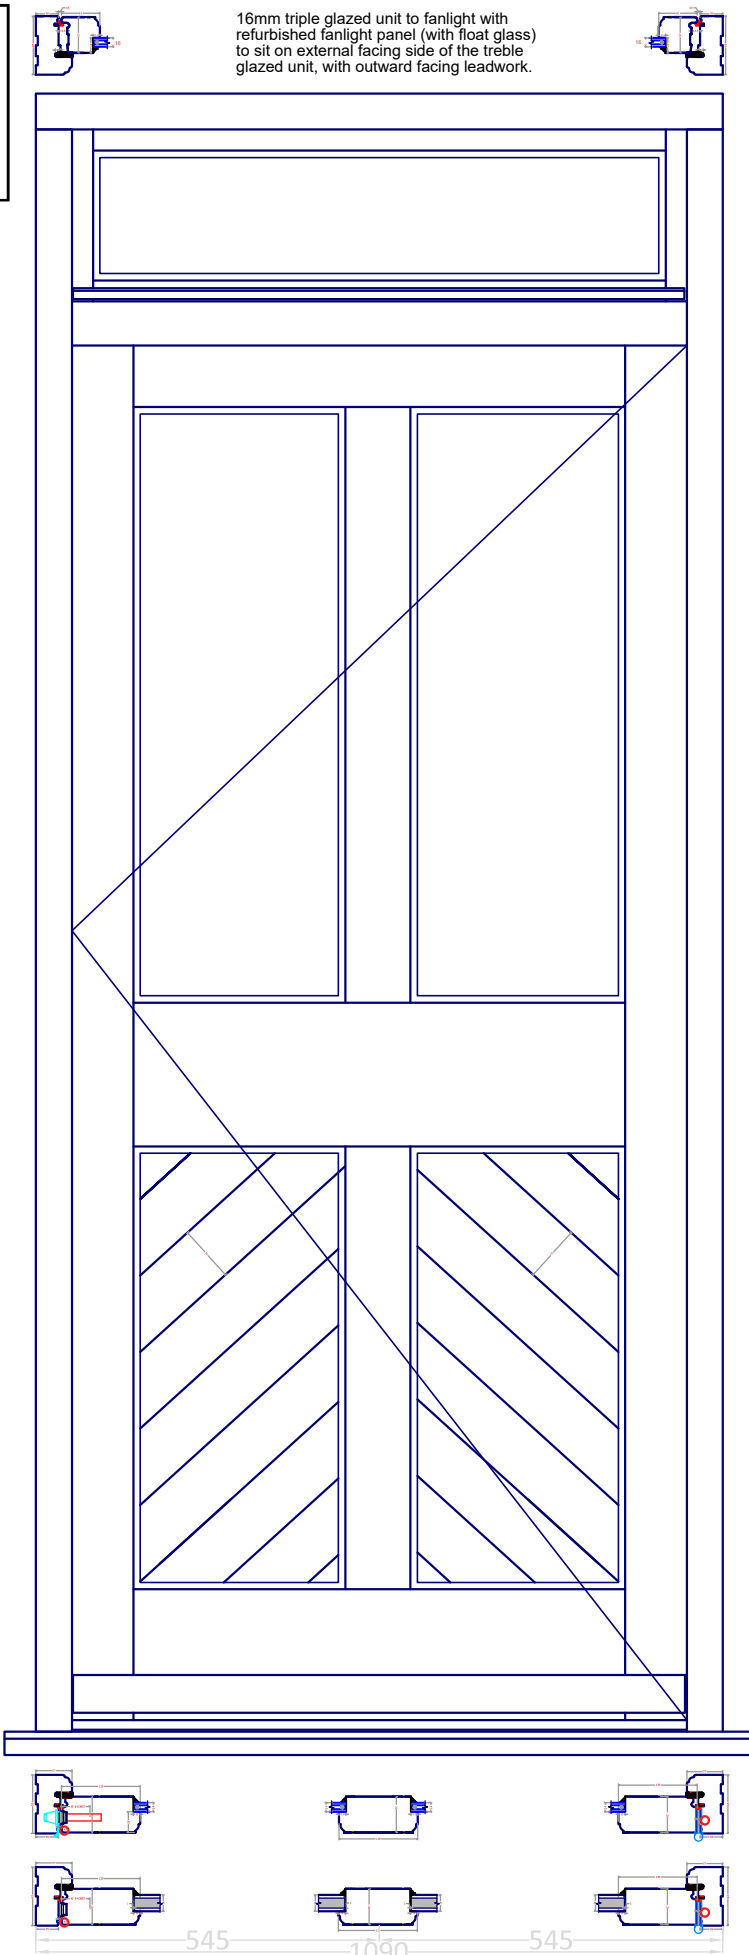


| | | | | |
|---------------|-------------------------------------------------------------|---------------|---------|------------------------------------------------------------------|
| Scale | Inward Casement Flush Door Putty finish. 14 DGU+24 panel | Date | Version | Project No.ZOE, NW3. Door D1 Section, Plan, Outside Elevation |
| @A4 1 : 12 | | 2024 11-21 | rew. 2 | |

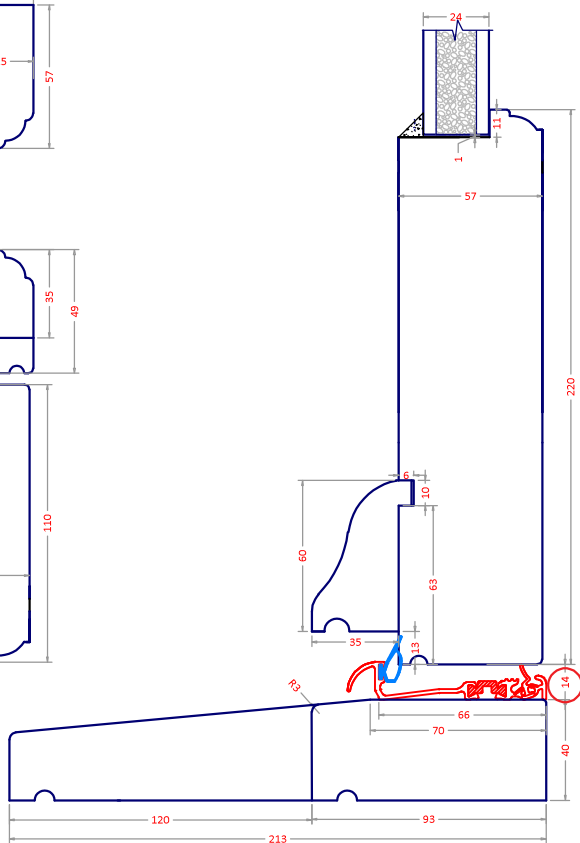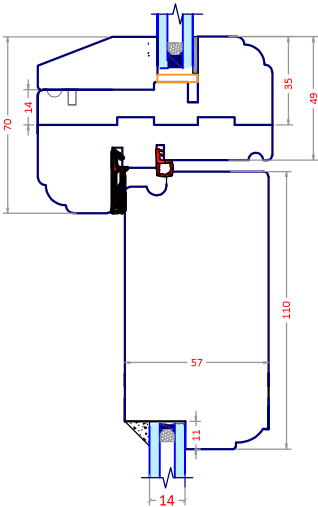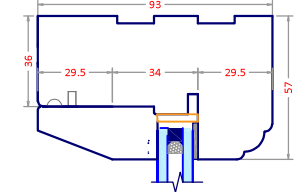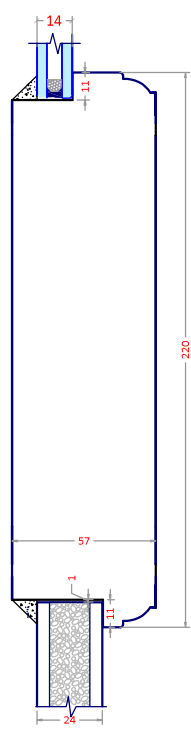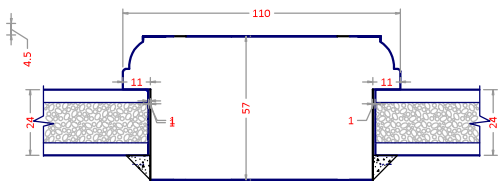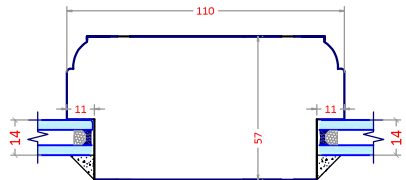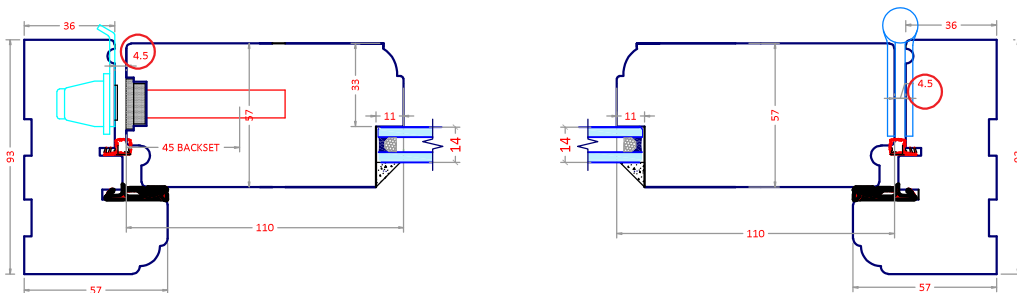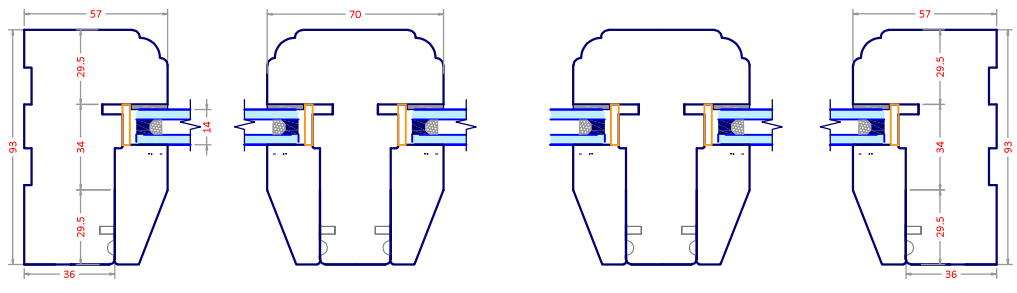

North London
Box Sash Ltd.,
25 The Vale,
N14 6HR,
Southgate,
London.

| | | | | |
|--------------|----------------------------------------------------------------------------------------------|---------------|---------|--------------------------------------------------|
| Scale | INWARD Casement Flush door With Direct glazed Fanlight. Putty finish. 14 DGU+ 24 Panel | Date | Version | Project No.ZOE, NW3. D2 door section and plan |
| @A4 1 : 3 | | 2024 11-21 | rew. 2 | |

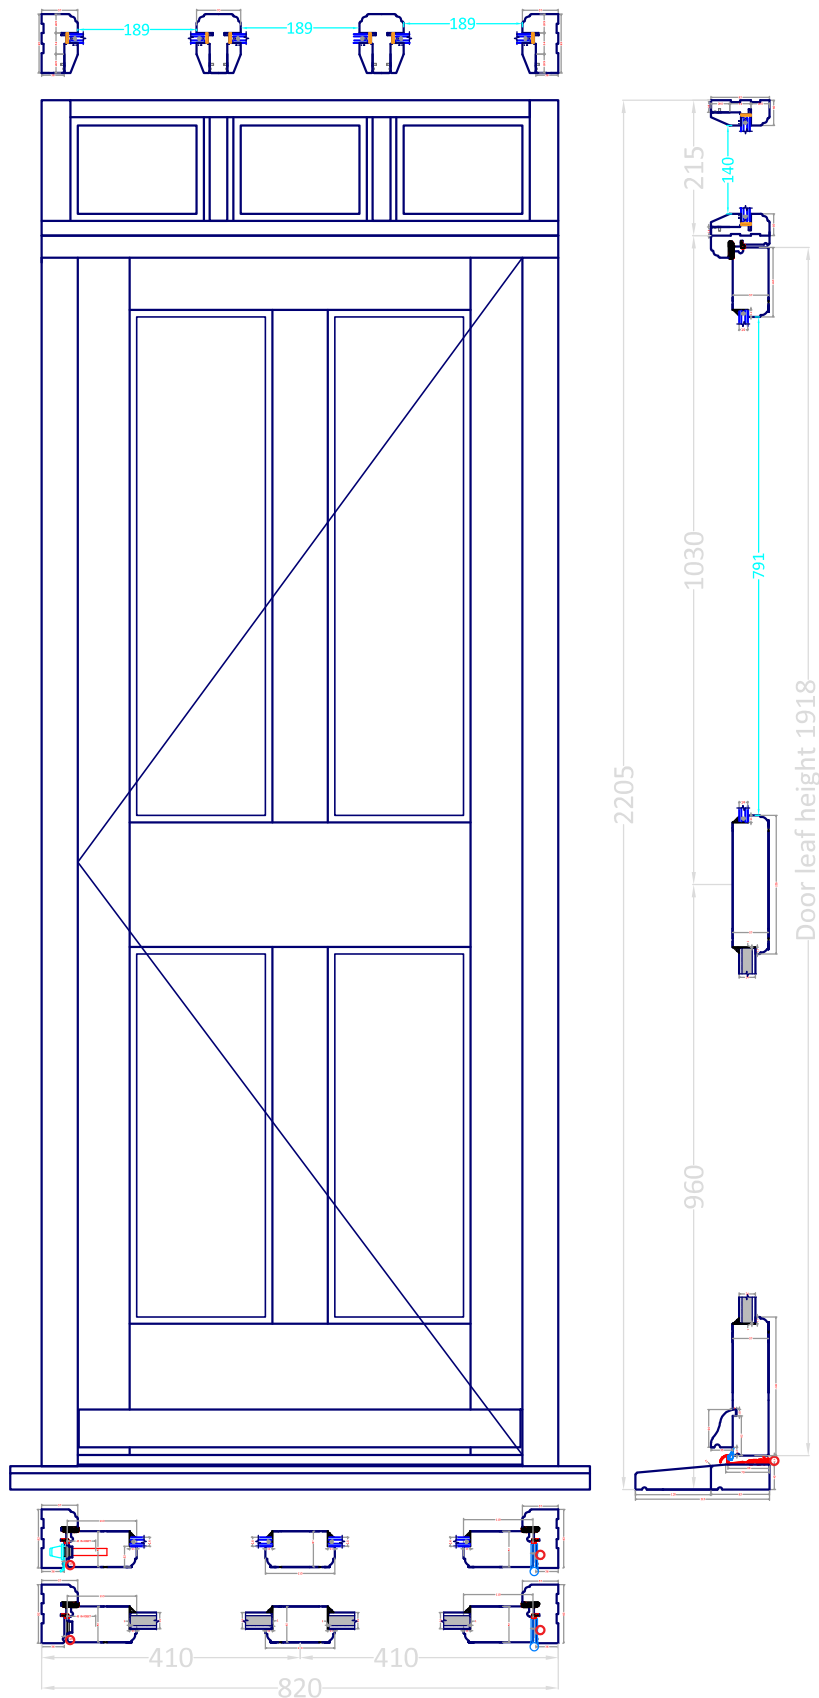

North London Box Sash Ltd.,
 25 The Vale, N14 6HR,
 Southgate, London.

| | | | | |
|---------------|-------------------------------------------------------------|---------------|---------|------------------------------------------------------------------|
| Scale | Inward Casement Flush Door Putty finish. 14 DGU+24 panel | Date | Version | Project No.ZOE, NW3. Door D2 Section, Plan, Outside Elevation |
| @A4 1 : 12 | | 2024 11-21 | rew. 2 | |