
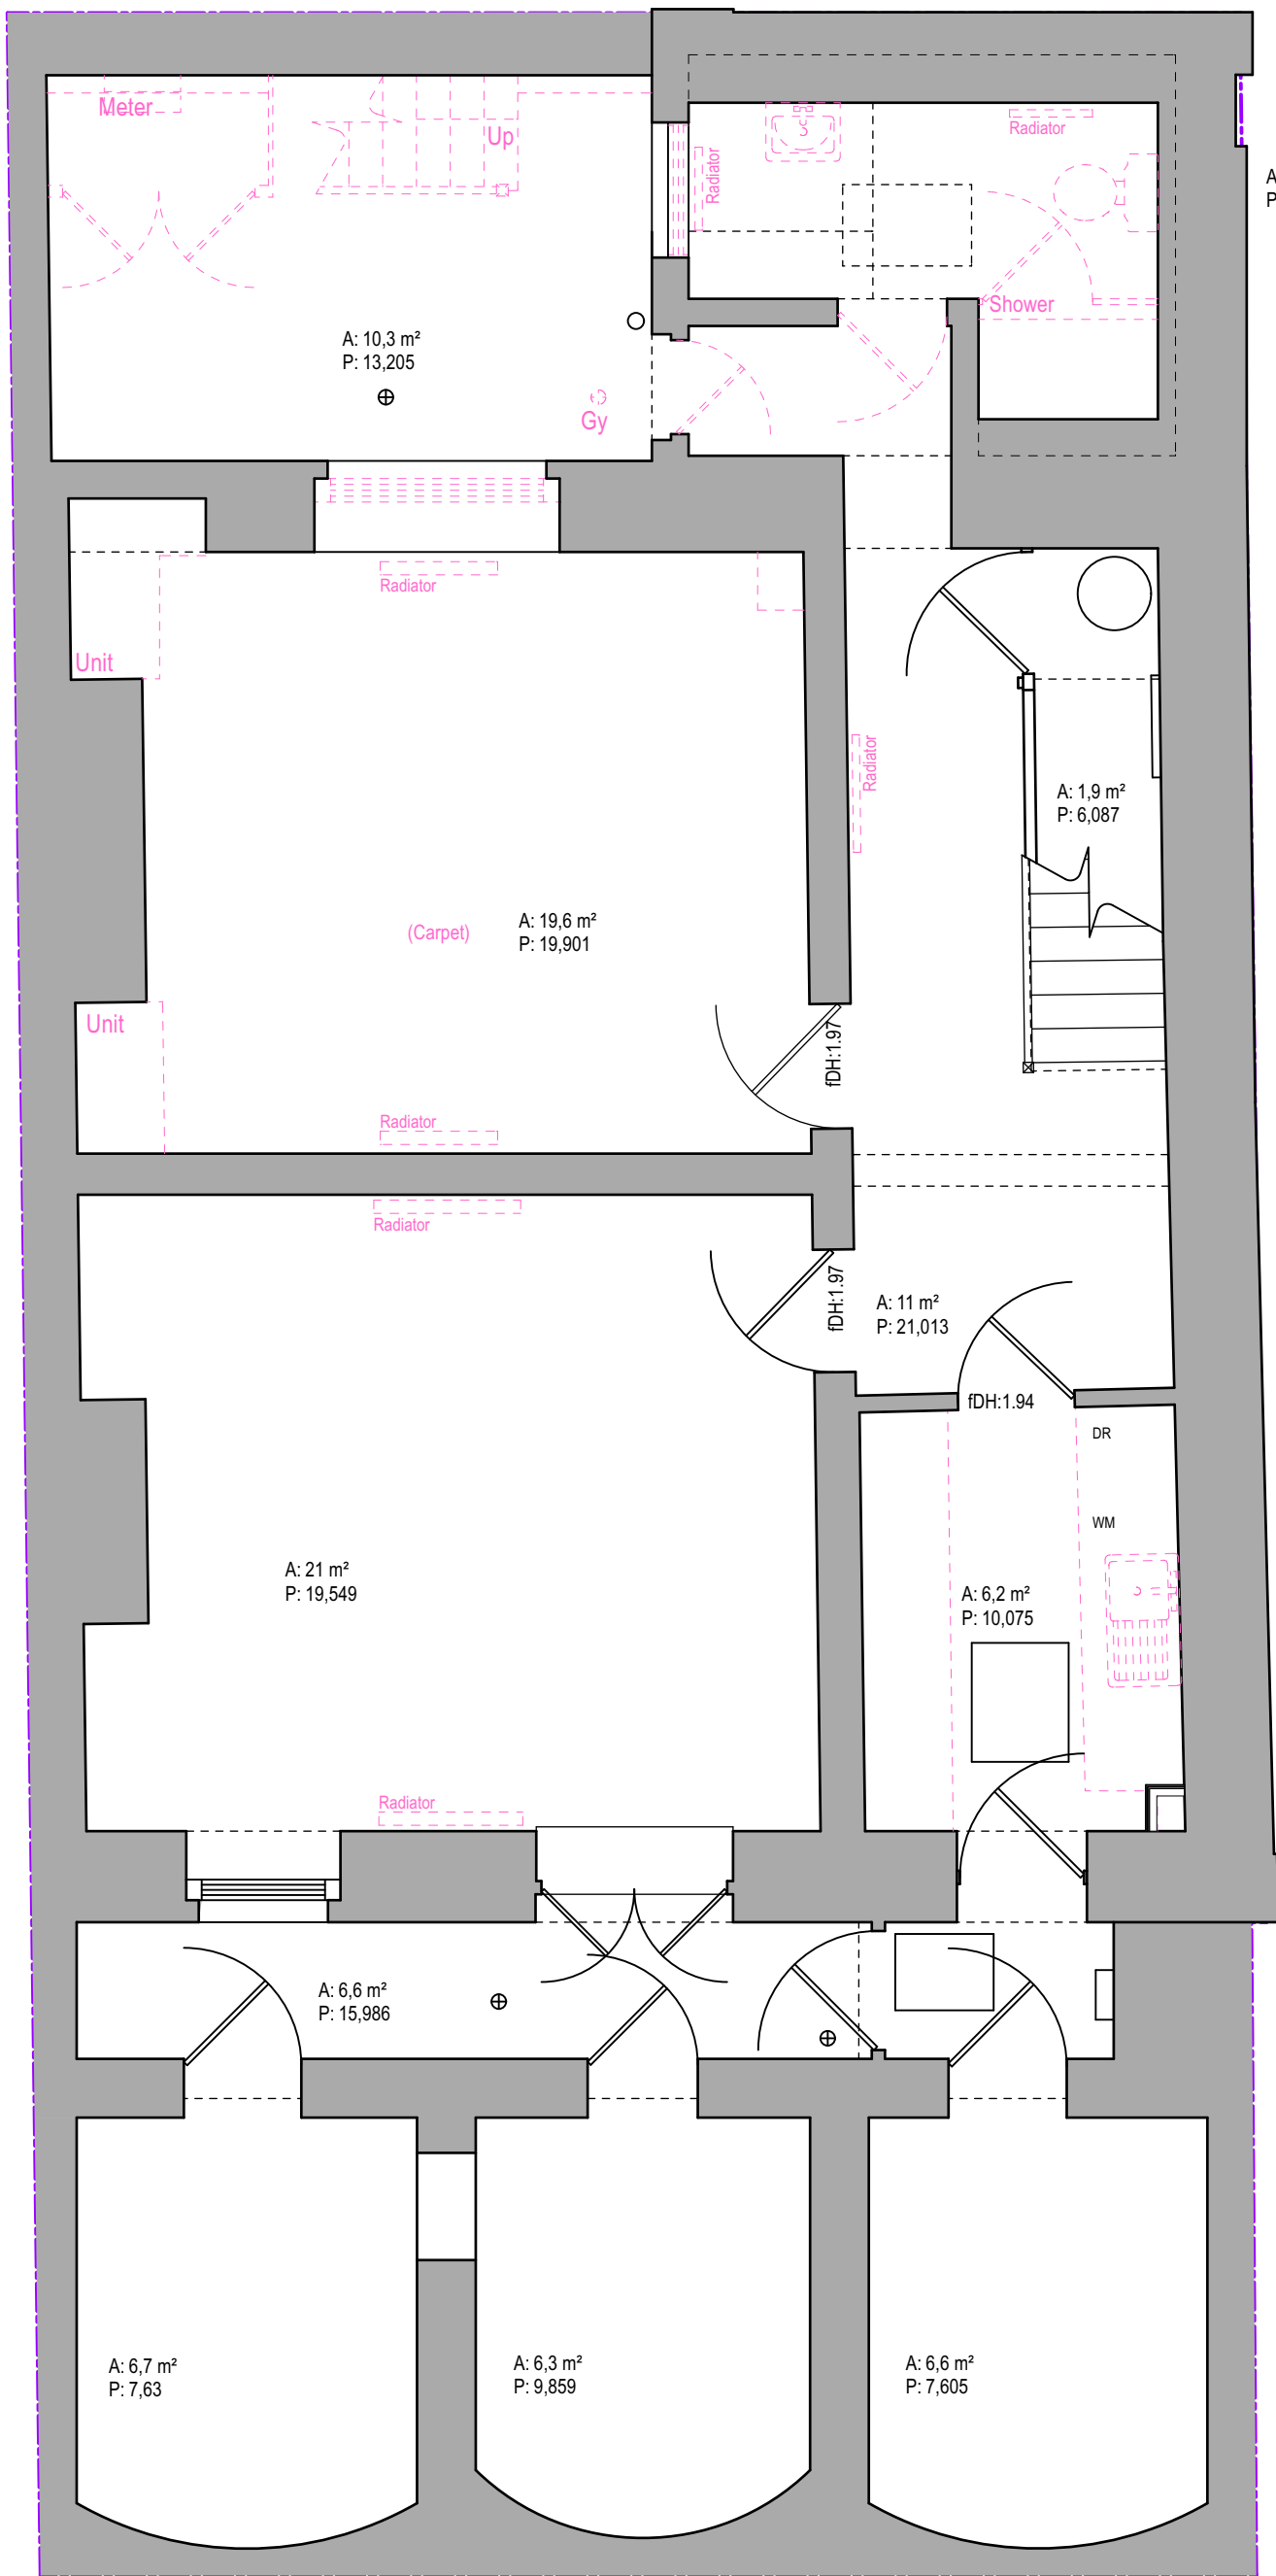


GENERAL NOTES


- This drawing is not to be scaled.
- All dimensions & levels to be checked on site.
- Figured dimensions to be taken on site in preference to scaled dimensions.
- This Drawing is the copyright of the owners.

KEY

- SITE BOUNDARY
- EXISTING FABRIC
- PROPOSED NEW WALLS AND SLABS
- STRUCTURES TO BE DEMOLISHED

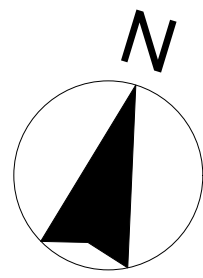

A: 5,3 m²
P: 10,702

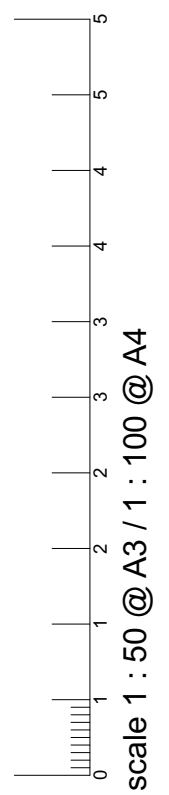


PLANNING APPLICATION AND LBC - DEMOLITION

2025-02-11

2 BASEMENT - Demolition
1:50

 consulting . engineering . designing LONDON OFFICE 020 8940 7810 EXETER OFFICE 01392 363497 info@structurehaus.com www.structurehaus.com		PROJECT REFURBISHMENT OF GRADE 1 LISTED TERRACE 1 CHESTER PLACE LONDON, NW1 4NB		REVISION <table border="1"> <tr> <td> </td> <td> </td> <td> </td> <td> </td> <td> </td> <td> </td> </tr> <tr> <td>REV</td> <td>DATE</td> <td>DETAILS</td> <td>DRAWN</td> <td>CHECKED</td> <td>DP</td> </tr> </table>								REV	DATE	DETAILS	DRAWN	CHECKED	DP
REV	DATE	DETAILS	DRAWN	CHECKED	DP												
CLIENT Mr. + Mrs. Davies DRAWING Basement - Demolition		SCALE 1: 50 <small>02962L-1 Chester Place -as existing.vwx</small>		DRAWING NUMBER 02962L 2-11 Drawn by BM Checked by DP Date Date													

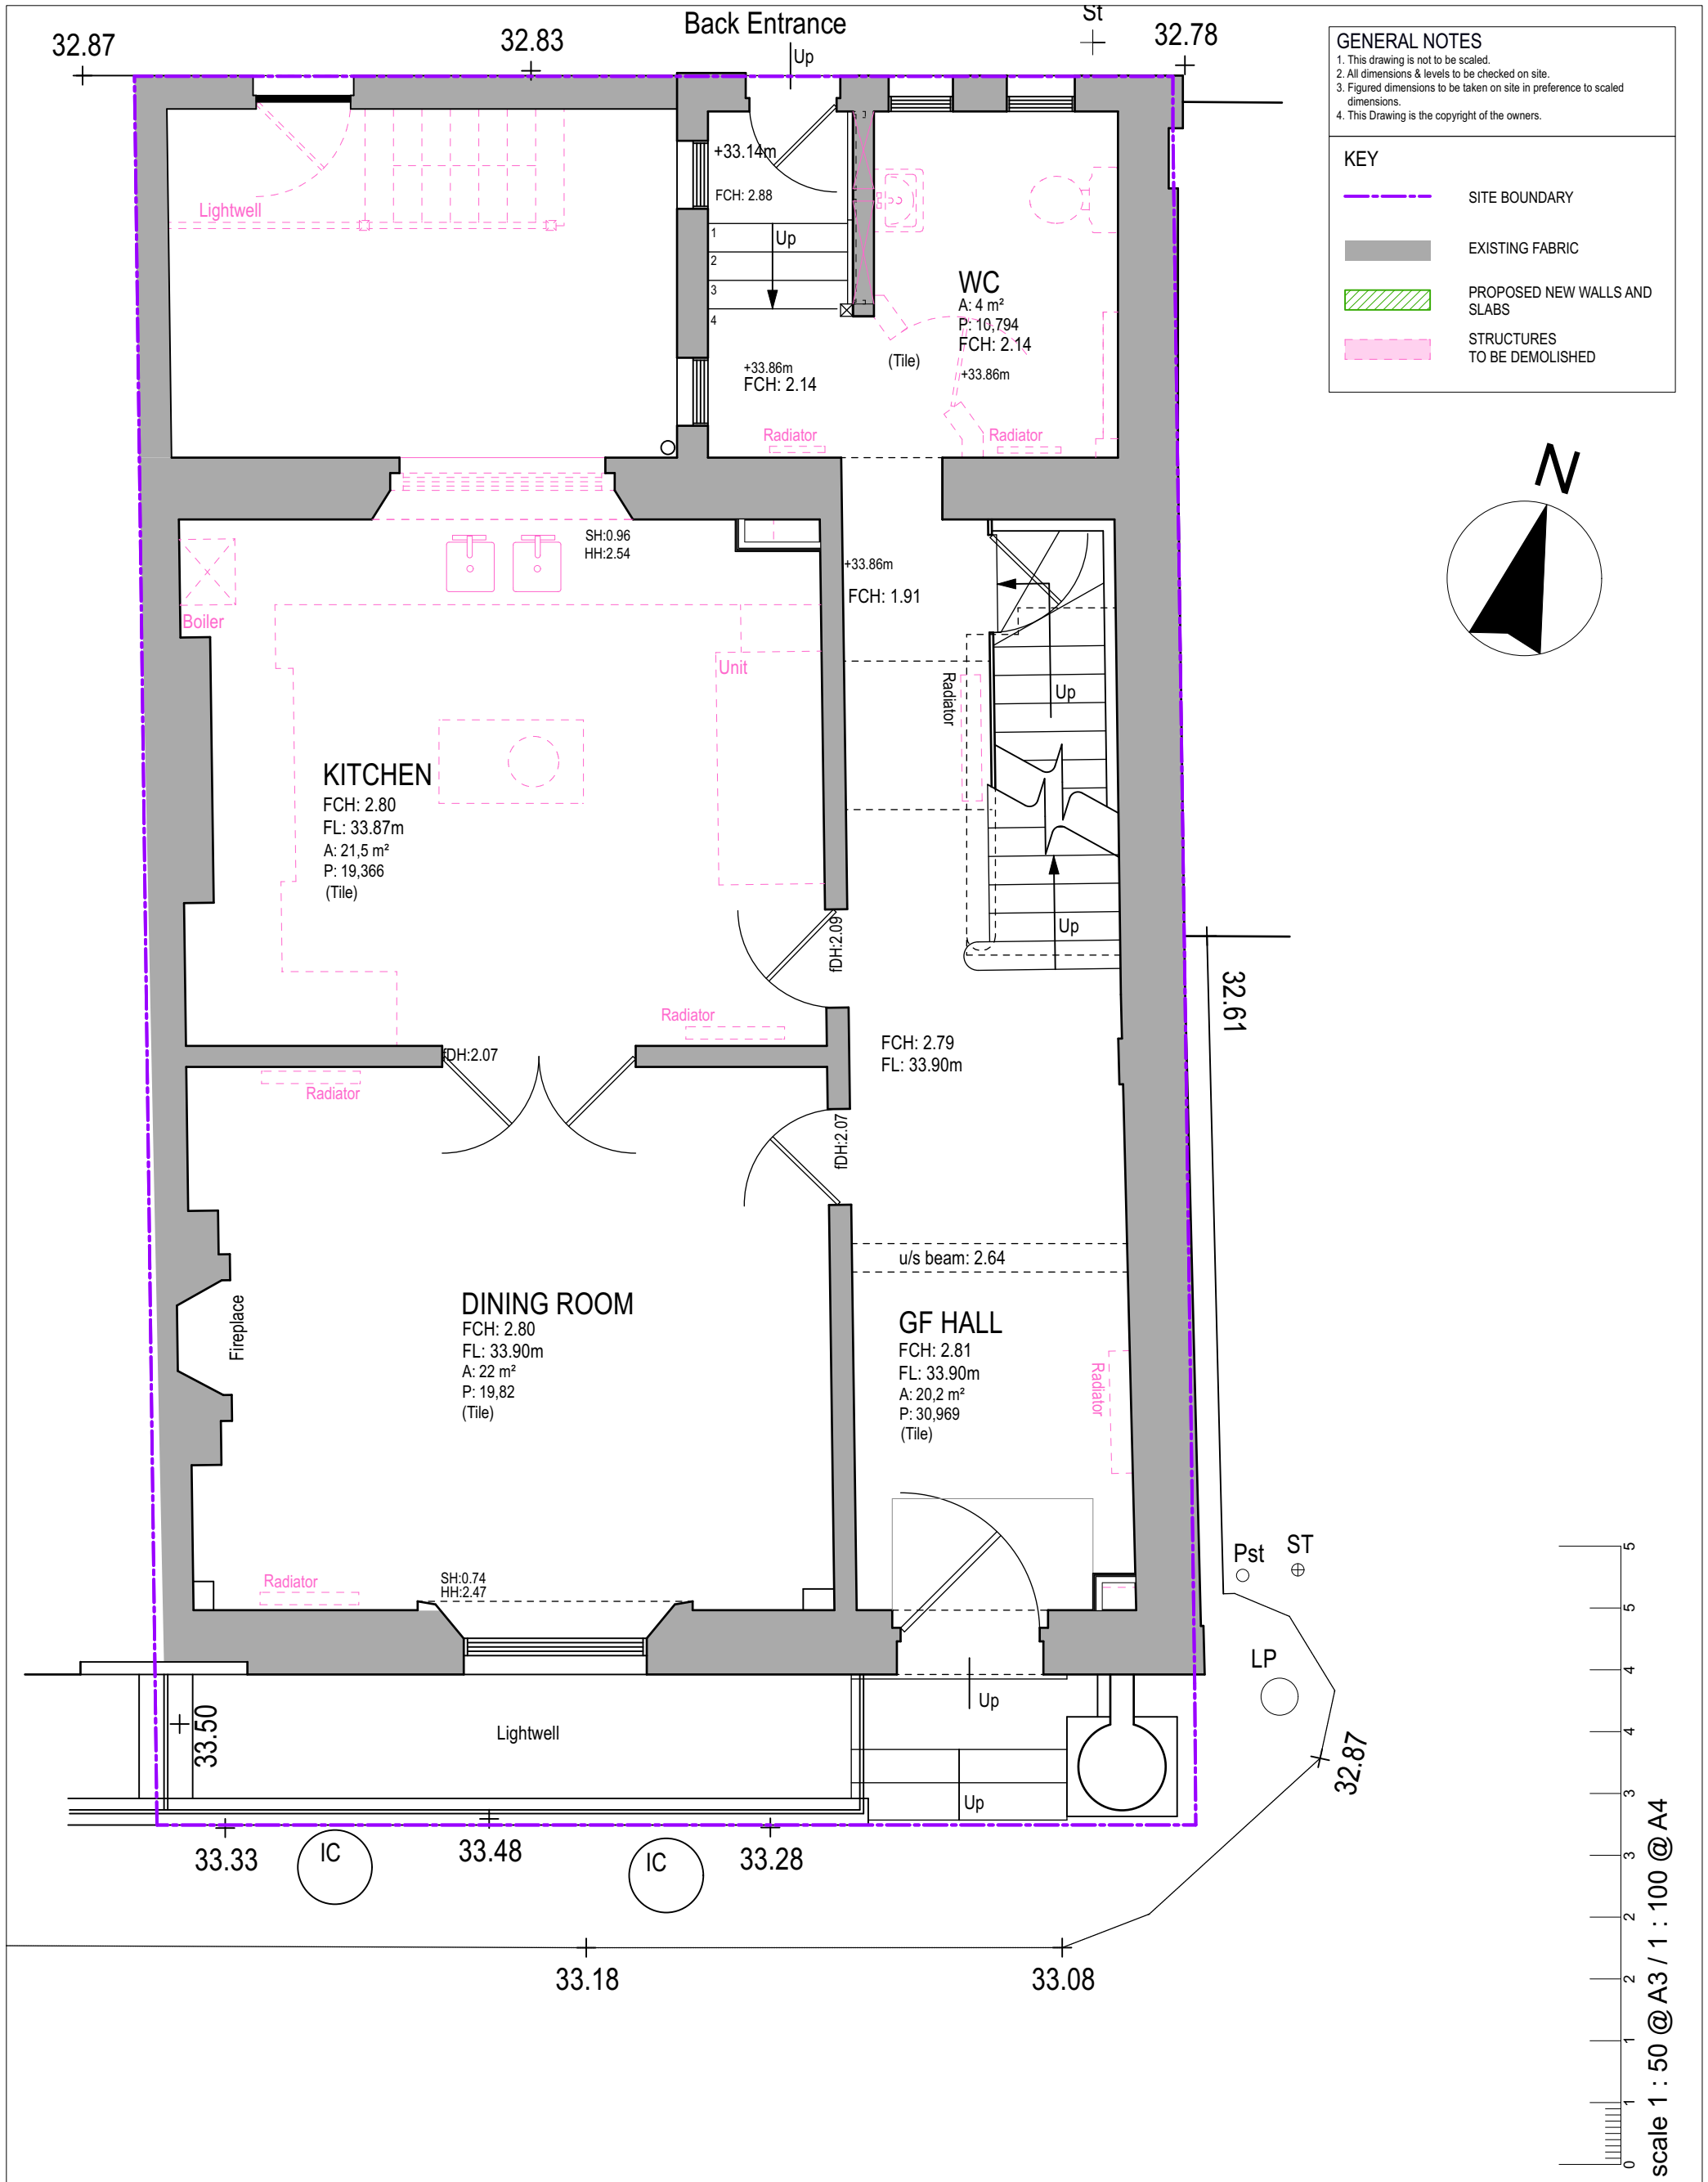


GENERAL NOTES

- This drawing is not to be scaled.
- All dimensions & levels to be checked on site.
- Figured dimensions to be taken on site in preference to scaled dimensions.
- This Drawing is the copyright of the owners.

KEY


- SITE BOUNDARY
- EXISTING FABRIC
- PROPOSED NEW WALLS AND SLABS
- STRUCTURES TO BE DEMOLISHED

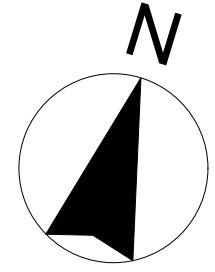


1 GROUND FLOOR - Demolition
1:50

PLANNING APPLICATION AND LBC - DEMOLITION

2025-02-11

 consulting . engineering . designing		PROJECT REFURBISHMENT OF GRADE 1 LISTED TERRACE 1 CHESTER PLACE LONDON, NW1 4NB		REVISION	
		CLIENT Mr. + Mrs. Davies		DRAWING NUMBER 02962L 2-12	
LONDON OFFICE 020 8940 7810 EXETER OFFICE 01392 363497 info@structurehaus.com www.structurehaus.com		DRAWING Ground Floor - Demolition		SCALE 1: 50 <small>02962L-1 Chester Place -as existing.vwx</small>	
		Drawn by Date		Checked by Date	

scale 1 : 50 @ A3 / 1 : 100 @ A4

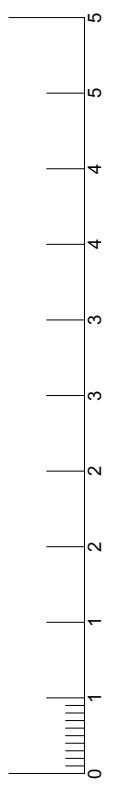




©Copyright

GENERAL NOTES

- This drawing is not to be scaled.
- All dimensions & levels to be checked on site.
- Figured dimensions to be taken on site in preference to scaled dimensions.
- This Drawing is the copyright of the owners.

KEY

- SITE BOUNDARY
- EXISTING FABRIC
- PROPOSED NEW WALLS AND SLABS
- STRUCTURES TO BE DEMOLISHED

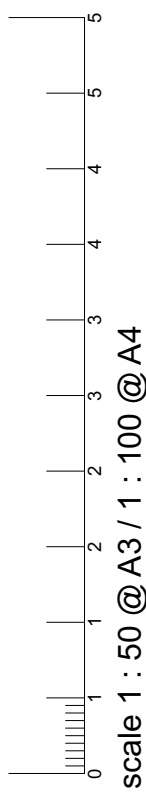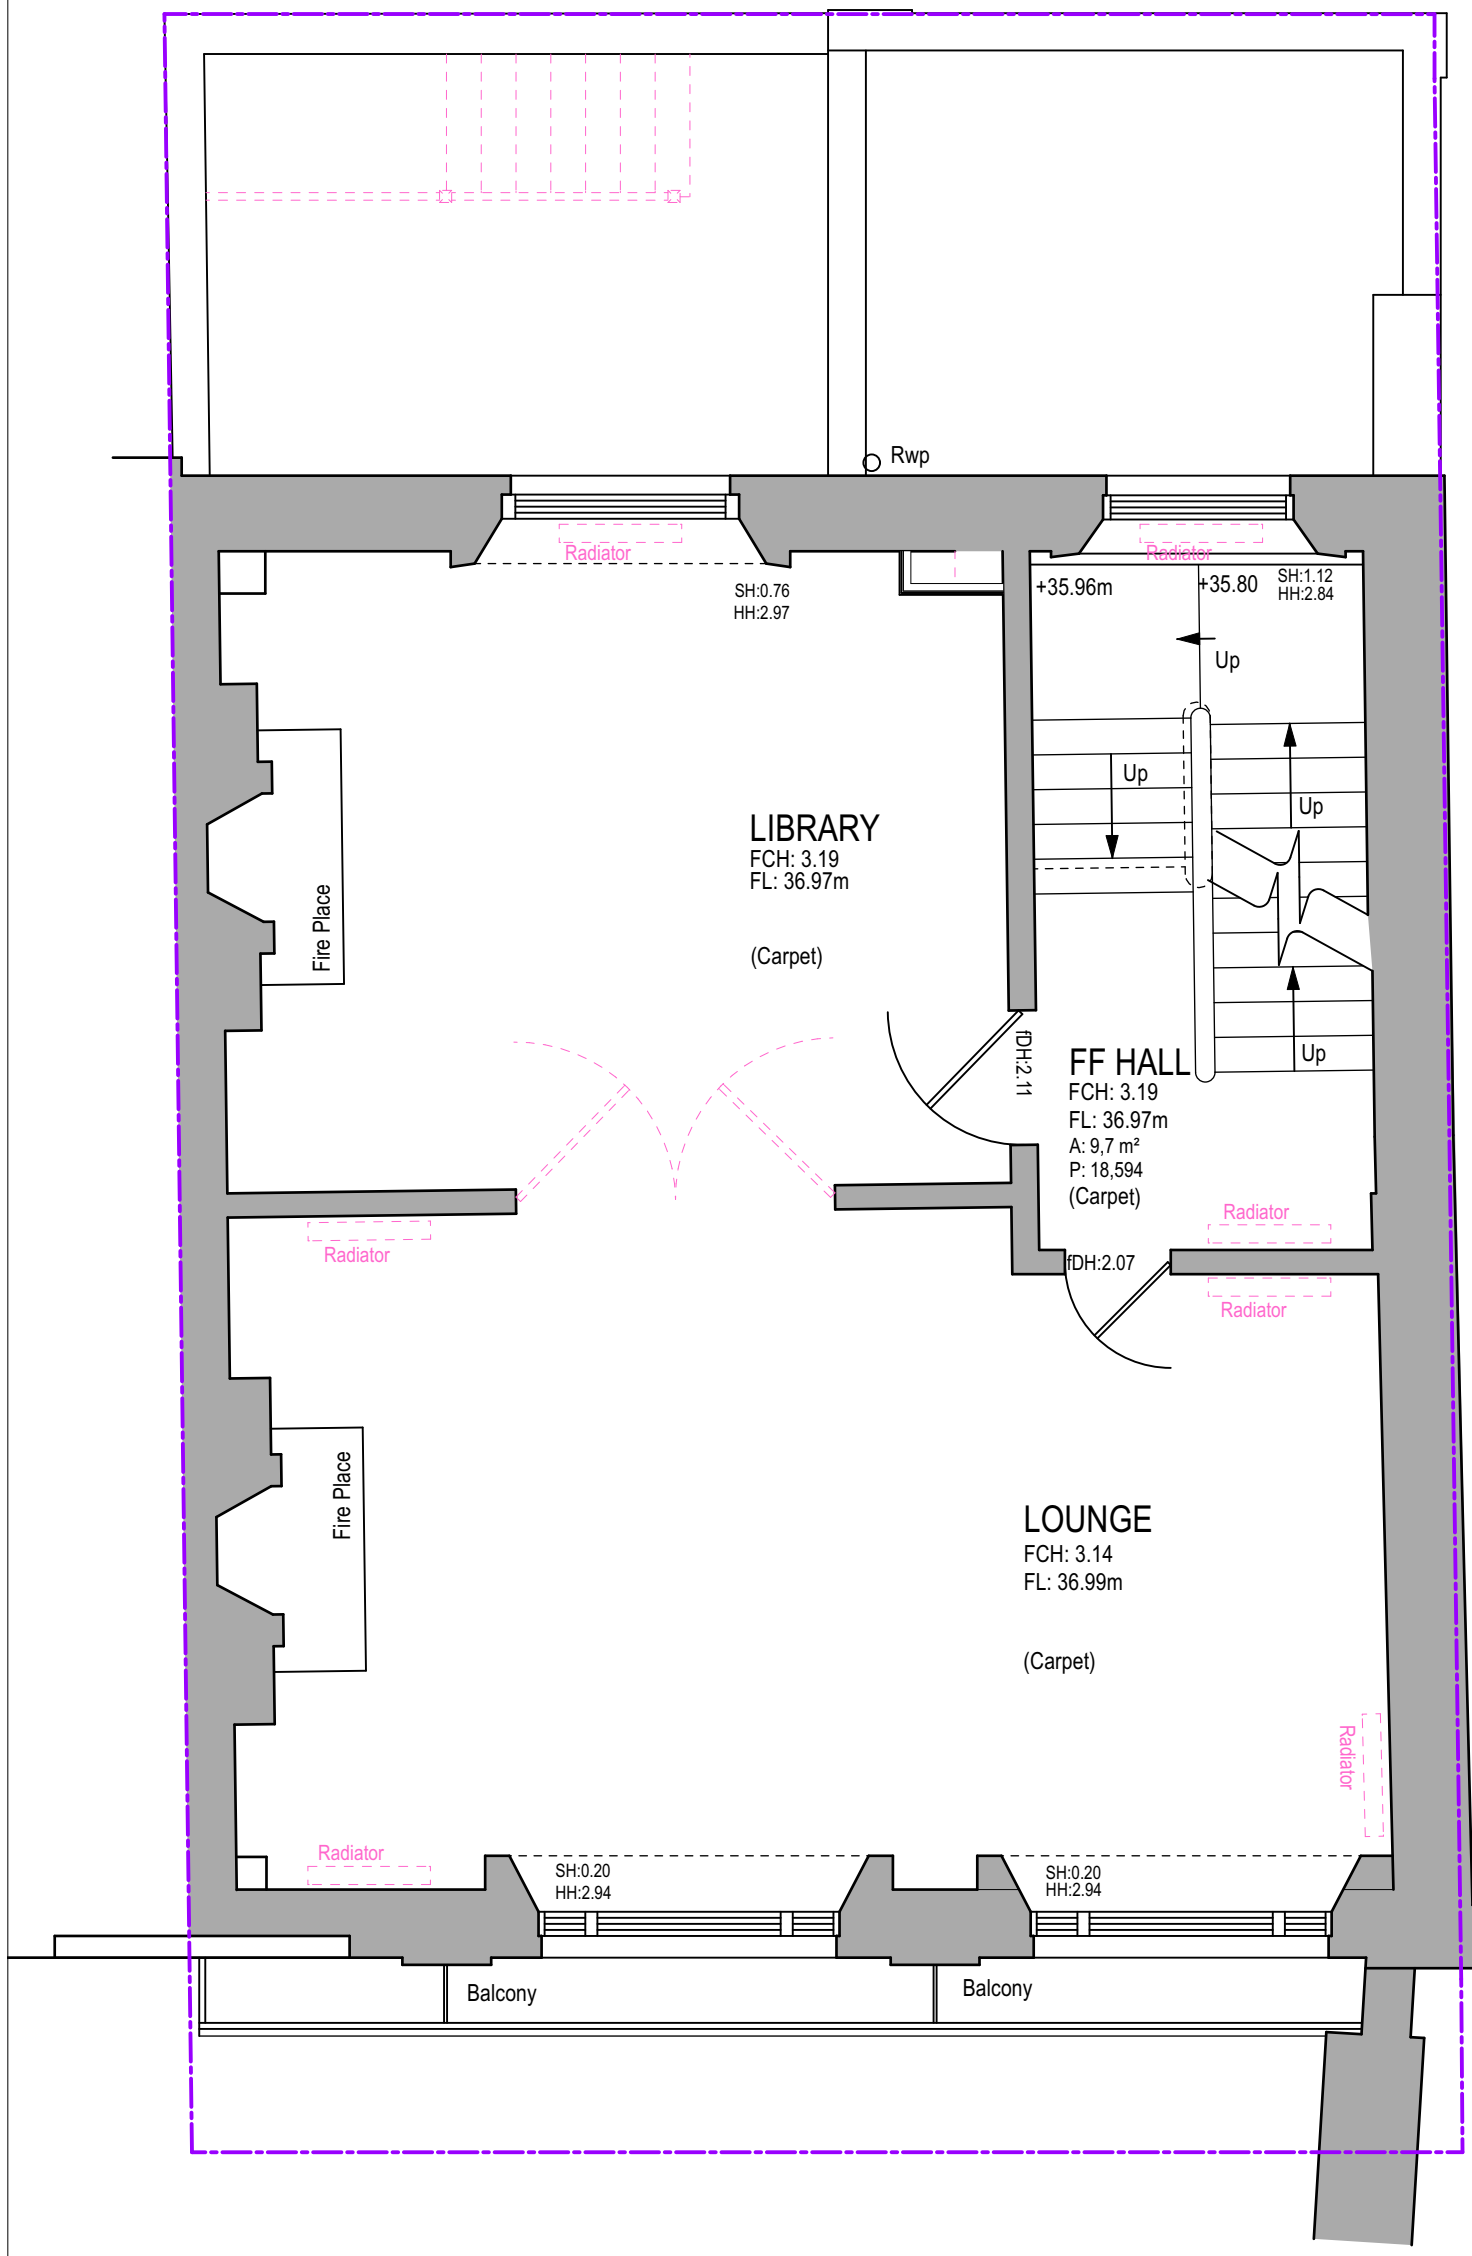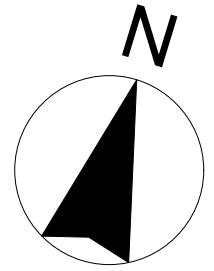

1 **1st FLOOR - Demolition**
1:50

PLANNING APPLICATION AND LBC - DEMOLITION

2025-02-11

consulting . engineering . designing LONDON OFFICE 020 8940 7810 EXETER OFFICE 01392 363497 info@structurehaus.com www.structurehaus.com		PROJECT REFURBISHMENT OF GRADE 1 LISTED TERRACE 1 CHESTER PLACE LONDON, NW1 4NB		REVISION <table border="1"> <tr> <td>REV</td> <td>DATE</td> <td>DETAILS</td> <td>DRAWN</td> <td>CHECKED</td> </tr> <tr> <td></td> <td></td> <td></td> <td></td> <td></td> </tr> </table>		REV	DATE	DETAILS	DRAWN	CHECKED					
		REV	DATE	DETAILS	DRAWN	CHECKED									
CLIENT Mr. + Mrs. Davies		DRAWING NUMBER 02962L 2-13		DRAWN BY BM											
DRAWING First Floor - Demolition		SCALE 1:50		CHECKED BY DP											
		DATE <small>02962L-1 Chester Place -as existing.vwx</small>		DATE 											




ISO A3 ©Copyright

GENERAL NOTES

- This drawing is not to be scaled.
- All dimensions & levels to be checked on site.
- Figured dimensions to be taken on site in preference to scaled dimensions.
- This Drawing is the copyright of the owners.

KEY

- SITE BOUNDARY
- EXISTING FABRIC
- PROPOSED NEW WALLS AND SLABS
- STRUCTURES TO BE DEMOLISHED

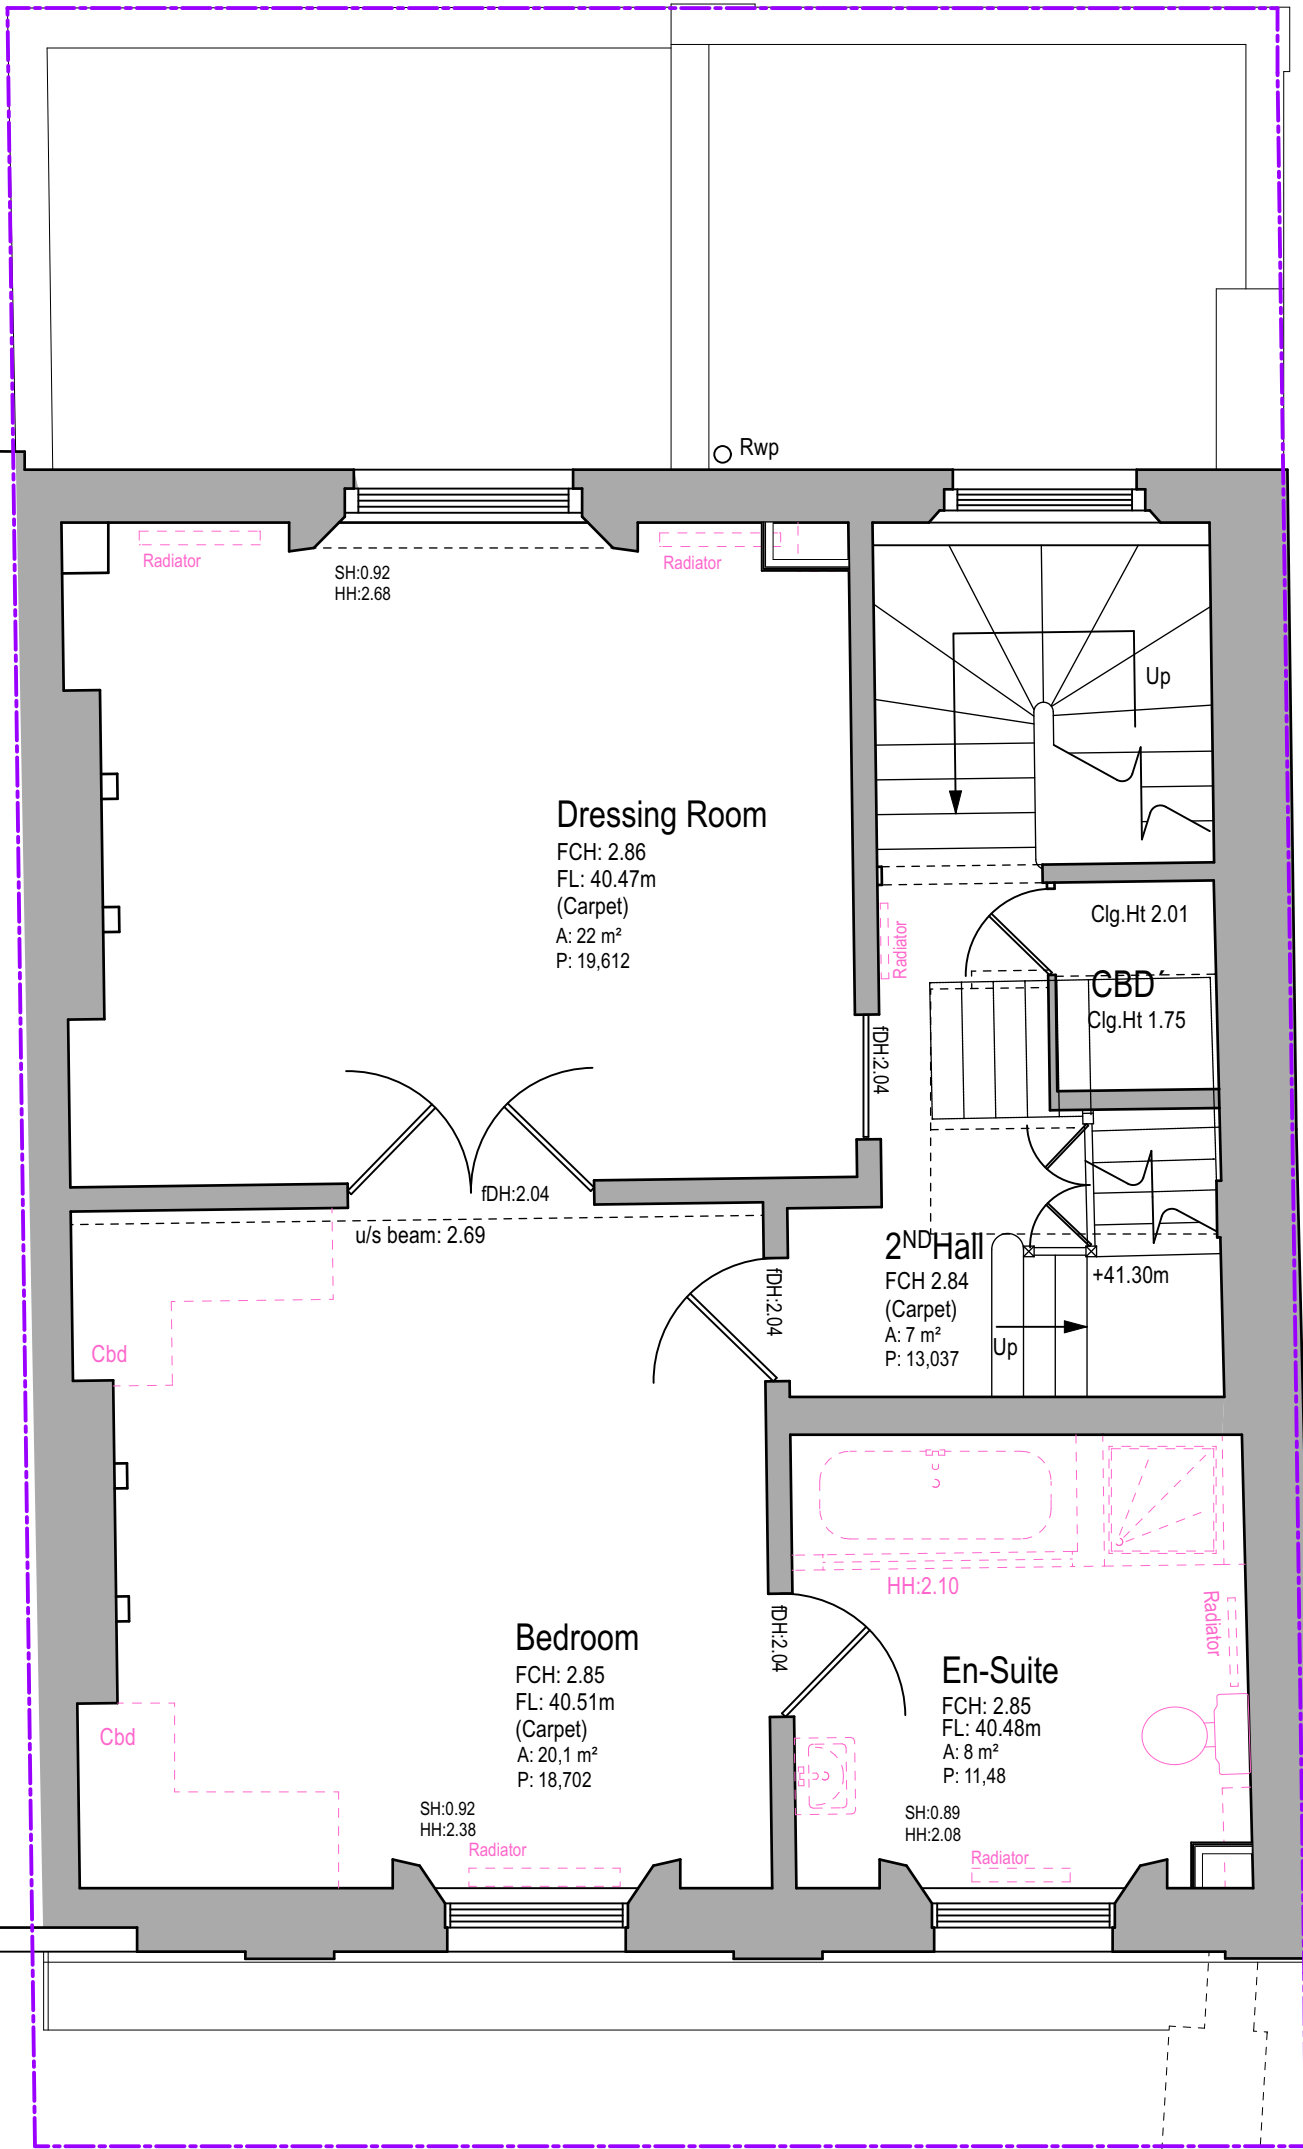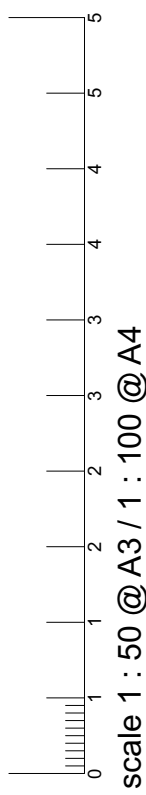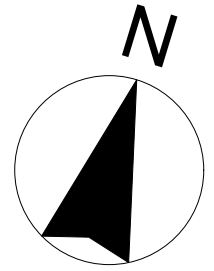

PLANNING APPLICATION AND LBC - DEMOLITION

2025-02-11

1 **2nd FLOOR - Demolition**
1:50





consulting . engineering . designing LONDON OFFICE 020 8940 7810 EXETER OFFICE 01392 363497 info@structurehaus.com www.structurehaus.com		PROJECT REFURBISHMENT OF GRADE 1 LISTED TERRACE 1/CHESTER PLACE LONDON, NW1 4NB		REVISION <table border="1"> <tr> <td>REV</td> <td>DATE</td> <td>DETAILS</td> <td>DRAWN</td> <td>CHECKED</td> </tr> <tr> <td></td> <td></td> <td></td> <td></td> <td></td> </tr> </table>		REV	DATE	DETAILS	DRAWN	CHECKED					
		REV	DATE	DETAILS	DRAWN	CHECKED									
CLIENT Mr. + Mrs. Davies		DRAWING NUMBER 02962L 2-14		DRAWN BM											
DRAWING Second Floor - Demolition		SCALE 1 : 50 <small>02962L-1 Chester Place -as existing.vwx</small>		Checked by DP											




ISO A3 ©Copyright

GENERAL NOTES

1. This drawing is not to be scaled.
2. All dimensions & levels to be checked on site.
3. Figured dimensions to be taken on site in preference to scaled dimensions.
4. This Drawing is the copyright of the owners.

KEY


-  SITE BOUNDARY
-  EXISTING FABRIC
-  PROPOSED NEW WALLS AND SLABS
-  STRUCTURES TO BE DEMOLISHED

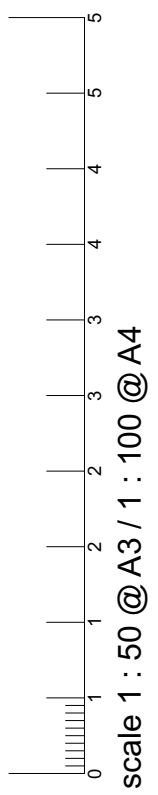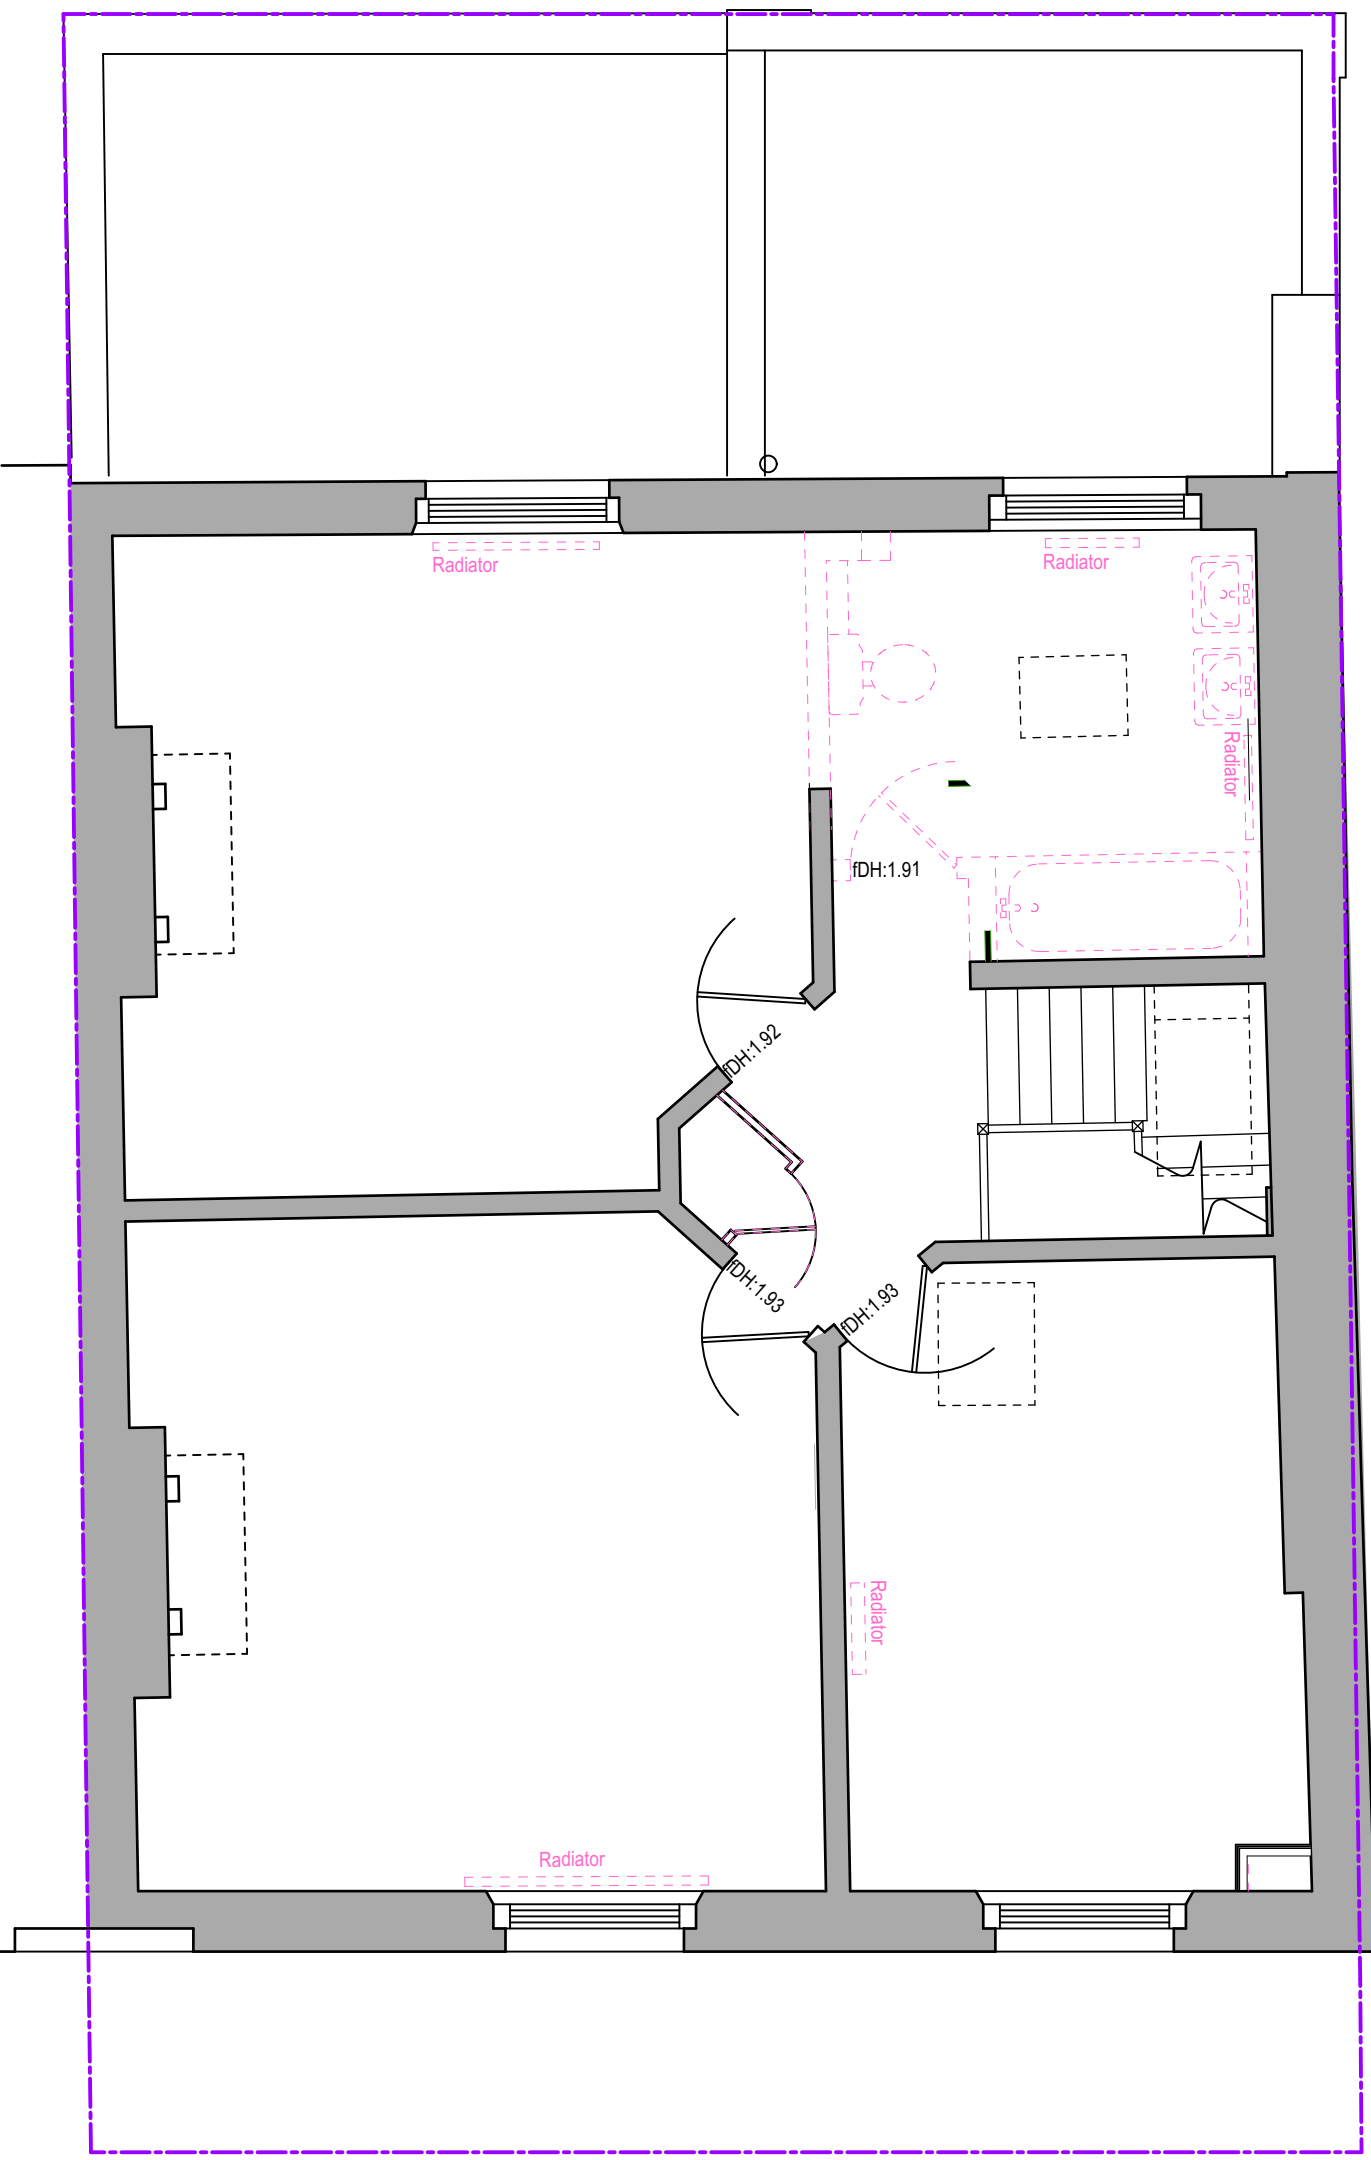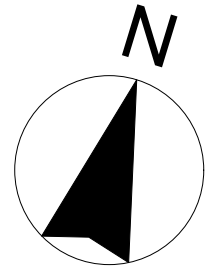

1 **3rd FLOOR - Demolition**
1:50

PLANNING APPLICATION AND LBC - DEMOLITION

2025-02-11

 consulting . engineering . designing		PROJECT REFURBISHMENT OF GRADE 1 LISTED TERRACE 1 CHESTER PLACE LONDON, NW1 4NB		REVISION	
		CLIENT Mr. + Mrs. Davies		DRAWING NUMBER 02962L 2-15	
LONDON OFFICE 020 8940 7810 EXETER OFFICE 01392 363497 info@structurehaus.com www.structurehaus.com		DRAWING Third Floor - Demolition		SCALE 1 : 50 <small>02962L-1 Chester Place -as existing.vwx</small>	
		Drawn by BM		Checked by DP	
				Date	
				Date	
				ISO A3	

©Copyright