


GENERAL NOTES

- This drawing is not to be scaled.
- All dimensions & levels to be checked on site.
- Figured dimensions to be taken on site in preference to scaled dimensions.
- This Drawing is the copyright of the owners.

KEY

- SITE BOUNDARY
- EXISTING FABRIC
- PROPOSED NEW WALLS AND SLABS
- STRUCTURES TO BE DEMOLISHED

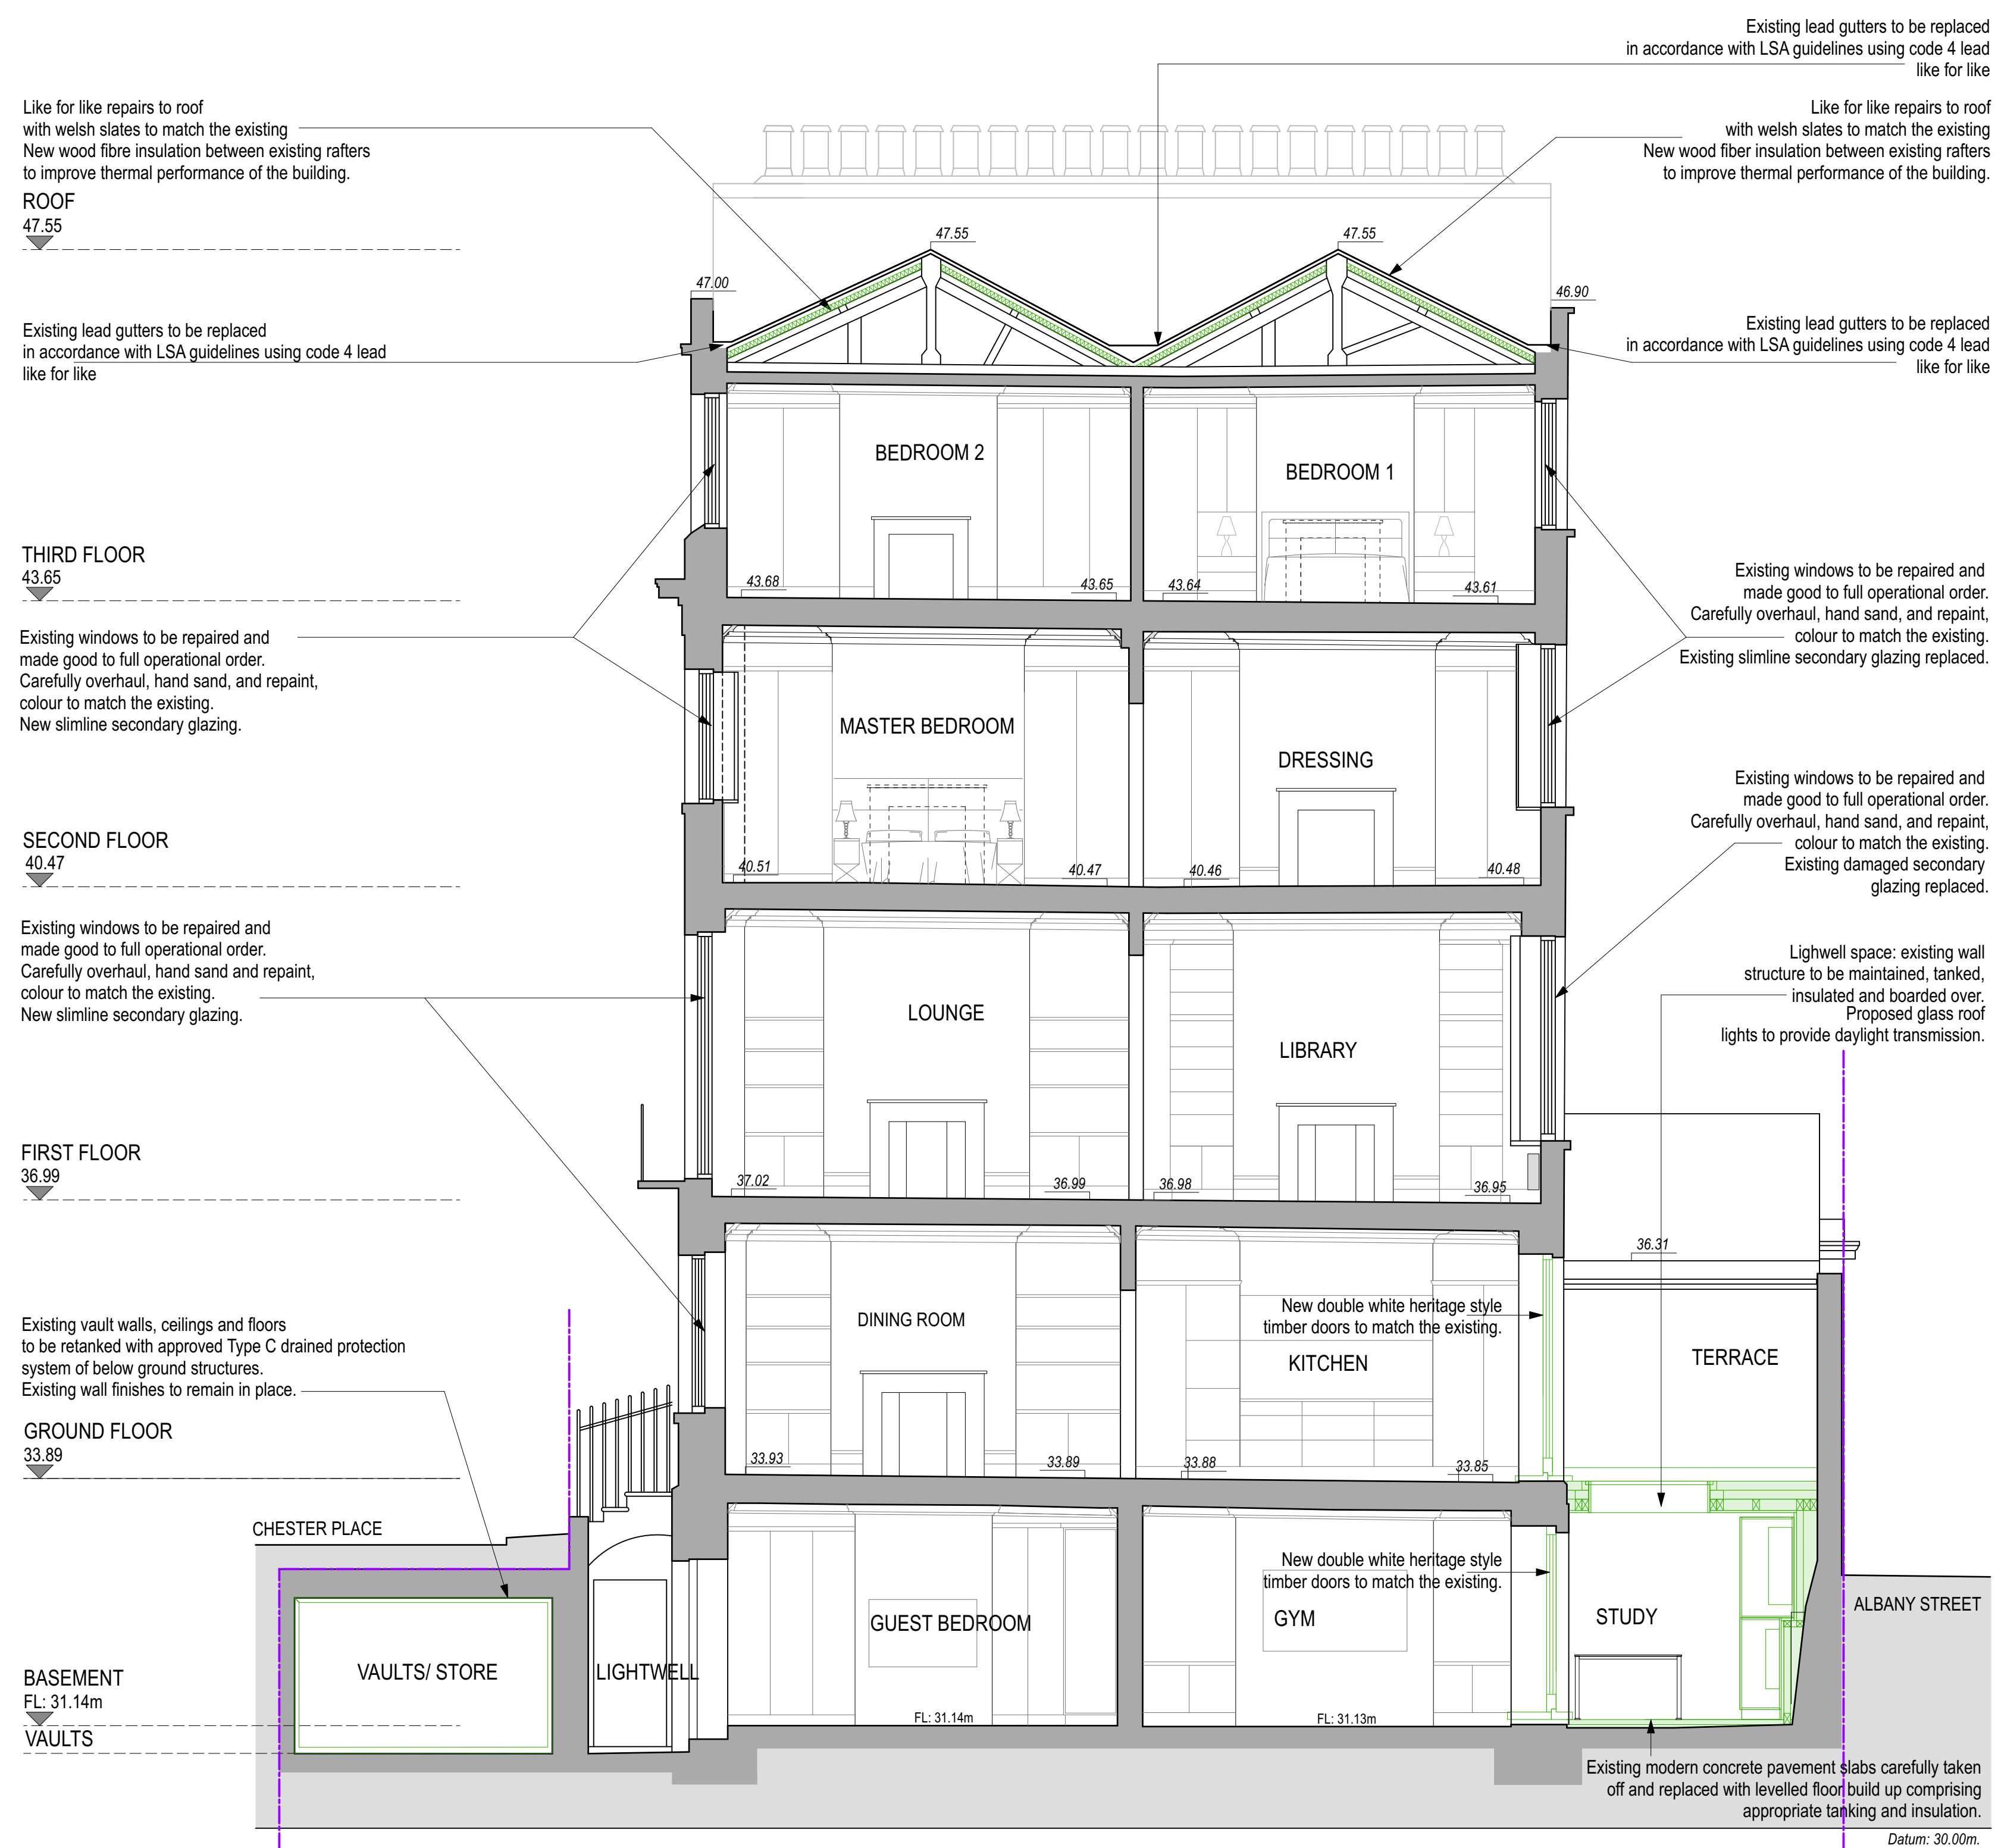

SECTION A-A ON SECTION OVERVIEW

1 SECTION C-C as proposed
1:50

PLANNING APPLICATION AND LBC - AS PROPOSED 2025-02-11

structureHaus
consulting . engineering . designing

LONDON OFFICE 020 8940 7810
EXETER OFFICE 01392 363497
info@structurehaus.com
www.structurehaus.com

PROJECT
REFURBISHMENT OF GRADE 1 LISTED TERRACE
1 CHESTER PLACE
LONDON, NW1 4NB

CLIENT
Mr. + Mrs. Davies

SCALE
1: 50

DRAWING
SECTION C-C as proposed

REVISION

REV	DATE	DETAILS	DRAWN	CHECKED	DP
02962L	3-10				

Drawn by BM Checked by DP
Date Date

ISO A1 ©Copyright