


Datum: 30.00m.

### SECTION STAIRS AND ELEVATION BIN STORAGE

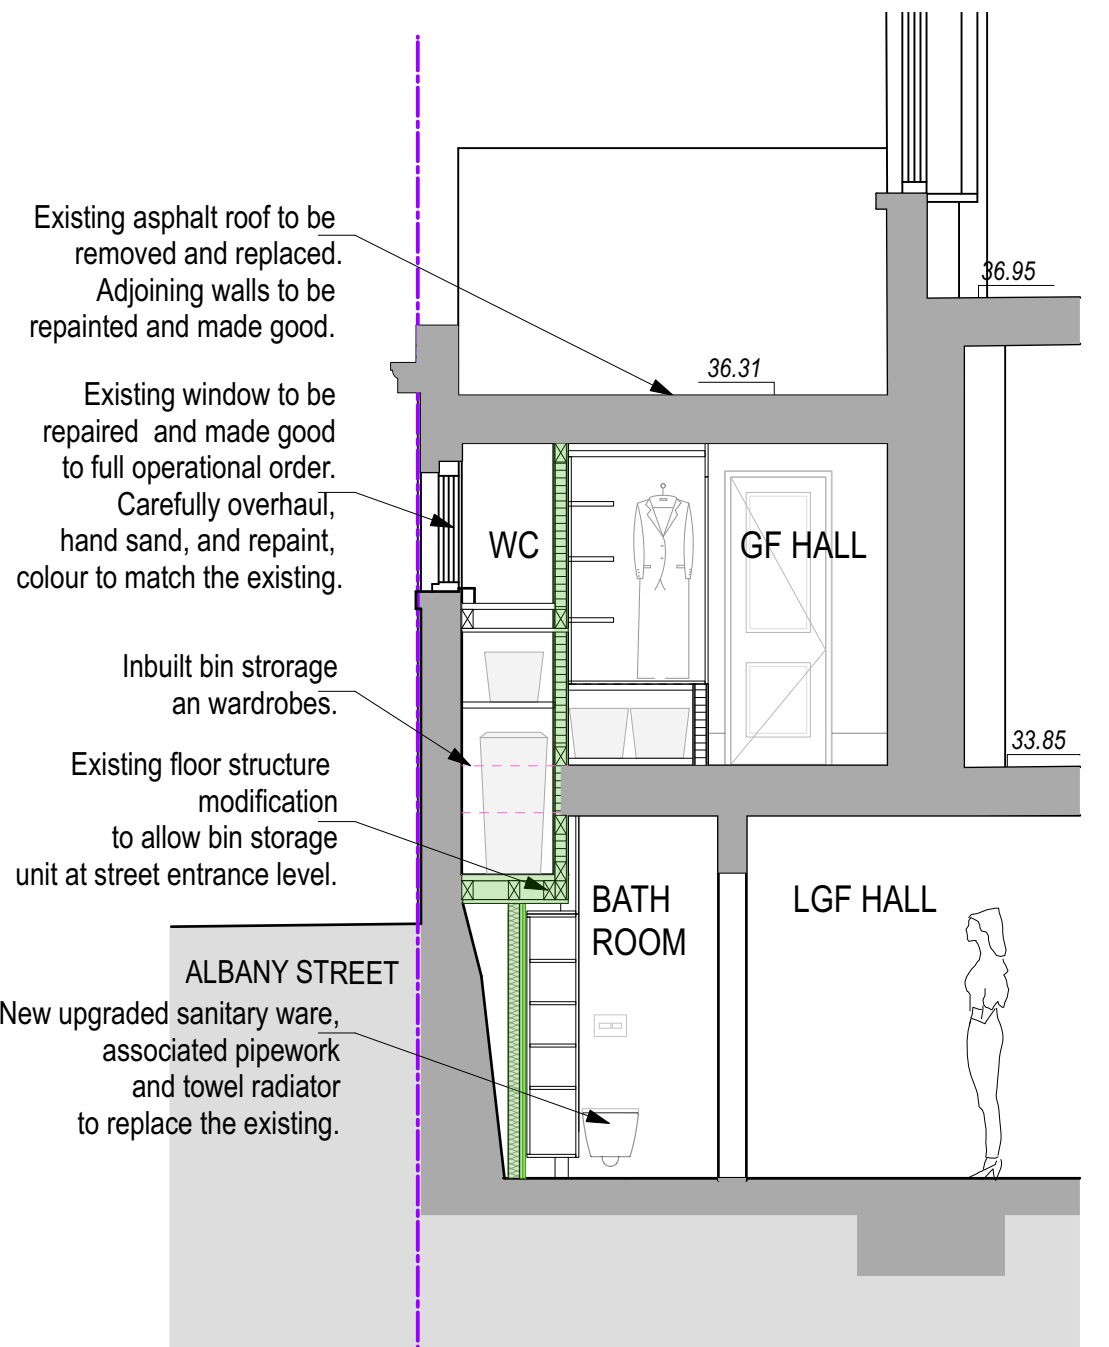

Datum: 30.00m.

### SECTION WARDROBE AND BIN STORAGE

1 SECTION 2-2 REAR EXTENSION as proposed  
1:50


2 SECTION 1-1 REAR EXTENSION as proposed  
1:50

**GENERAL NOTES**

- This drawing is not to be scaled.
- All dimensions & levels to be checked on site.
- Figured dimensions to be taken on site in preference to scaled dimensions.
- This Drawing is the copyright of the owners.

**KEY**

- SITE BOUNDARY
- EXISTING FABRIC
- PROPOSED NEW WALLS AND SLABS
- STRUCTURES TO BE DEMOLISHED

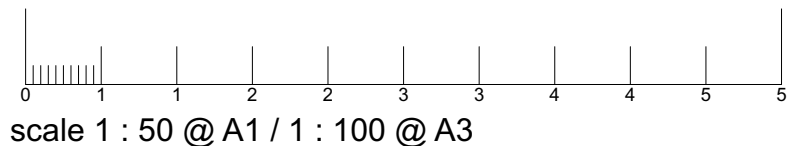

### PLANNING APPLICATION AND LBC - AS PROPOSED

2025-02-17

<p>consulting . engineering . designing</p> <p>LONDON OFFICE 020 8940 7810 EXETER OFFICE 01392 363497 info@structurehaus.com www.structurehaus.com</p>		<p>PROJECT REFURBISHMENT OF GRADE 1 LISTED TERRACE 1 CHESTER PLACE LONDON, NW1 4NB</p> <p>CLIENT Mr. + Mrs. Davies</p> <p>DRAWING Detail Section 1-1_2-2 Rear Extension as proposed</p> <p>SCALE 1: 50 02962L-1 Chester Place - as existing.vax</p>	<p>REVISION</p> <table border="1"> <thead> <tr> <th>REV</th> <th>DATE</th> <th>DETAILS</th> <th>DRAWN</th> <th>CHECKED</th> <th>DP</th> </tr> </thead> <tbody> <tr> <td> </td> <td> </td> <td> </td> <td> </td> <td> </td> <td> </td> </tr> </tbody> </table> <p>DRAWING NUMBER 02962L</p> <p>3-11</p> <p>Drawn by Date</p> <p>BM</p> <p>Checked by Date</p> <p>DP</p> <p>ISO A3</p>	REV	DATE	DETAILS	DRAWN	CHECKED	DP						
REV	DATE	DETAILS	DRAWN	CHECKED	DP										