


TYPE 1 OR 2 AS APPROPRIATE!


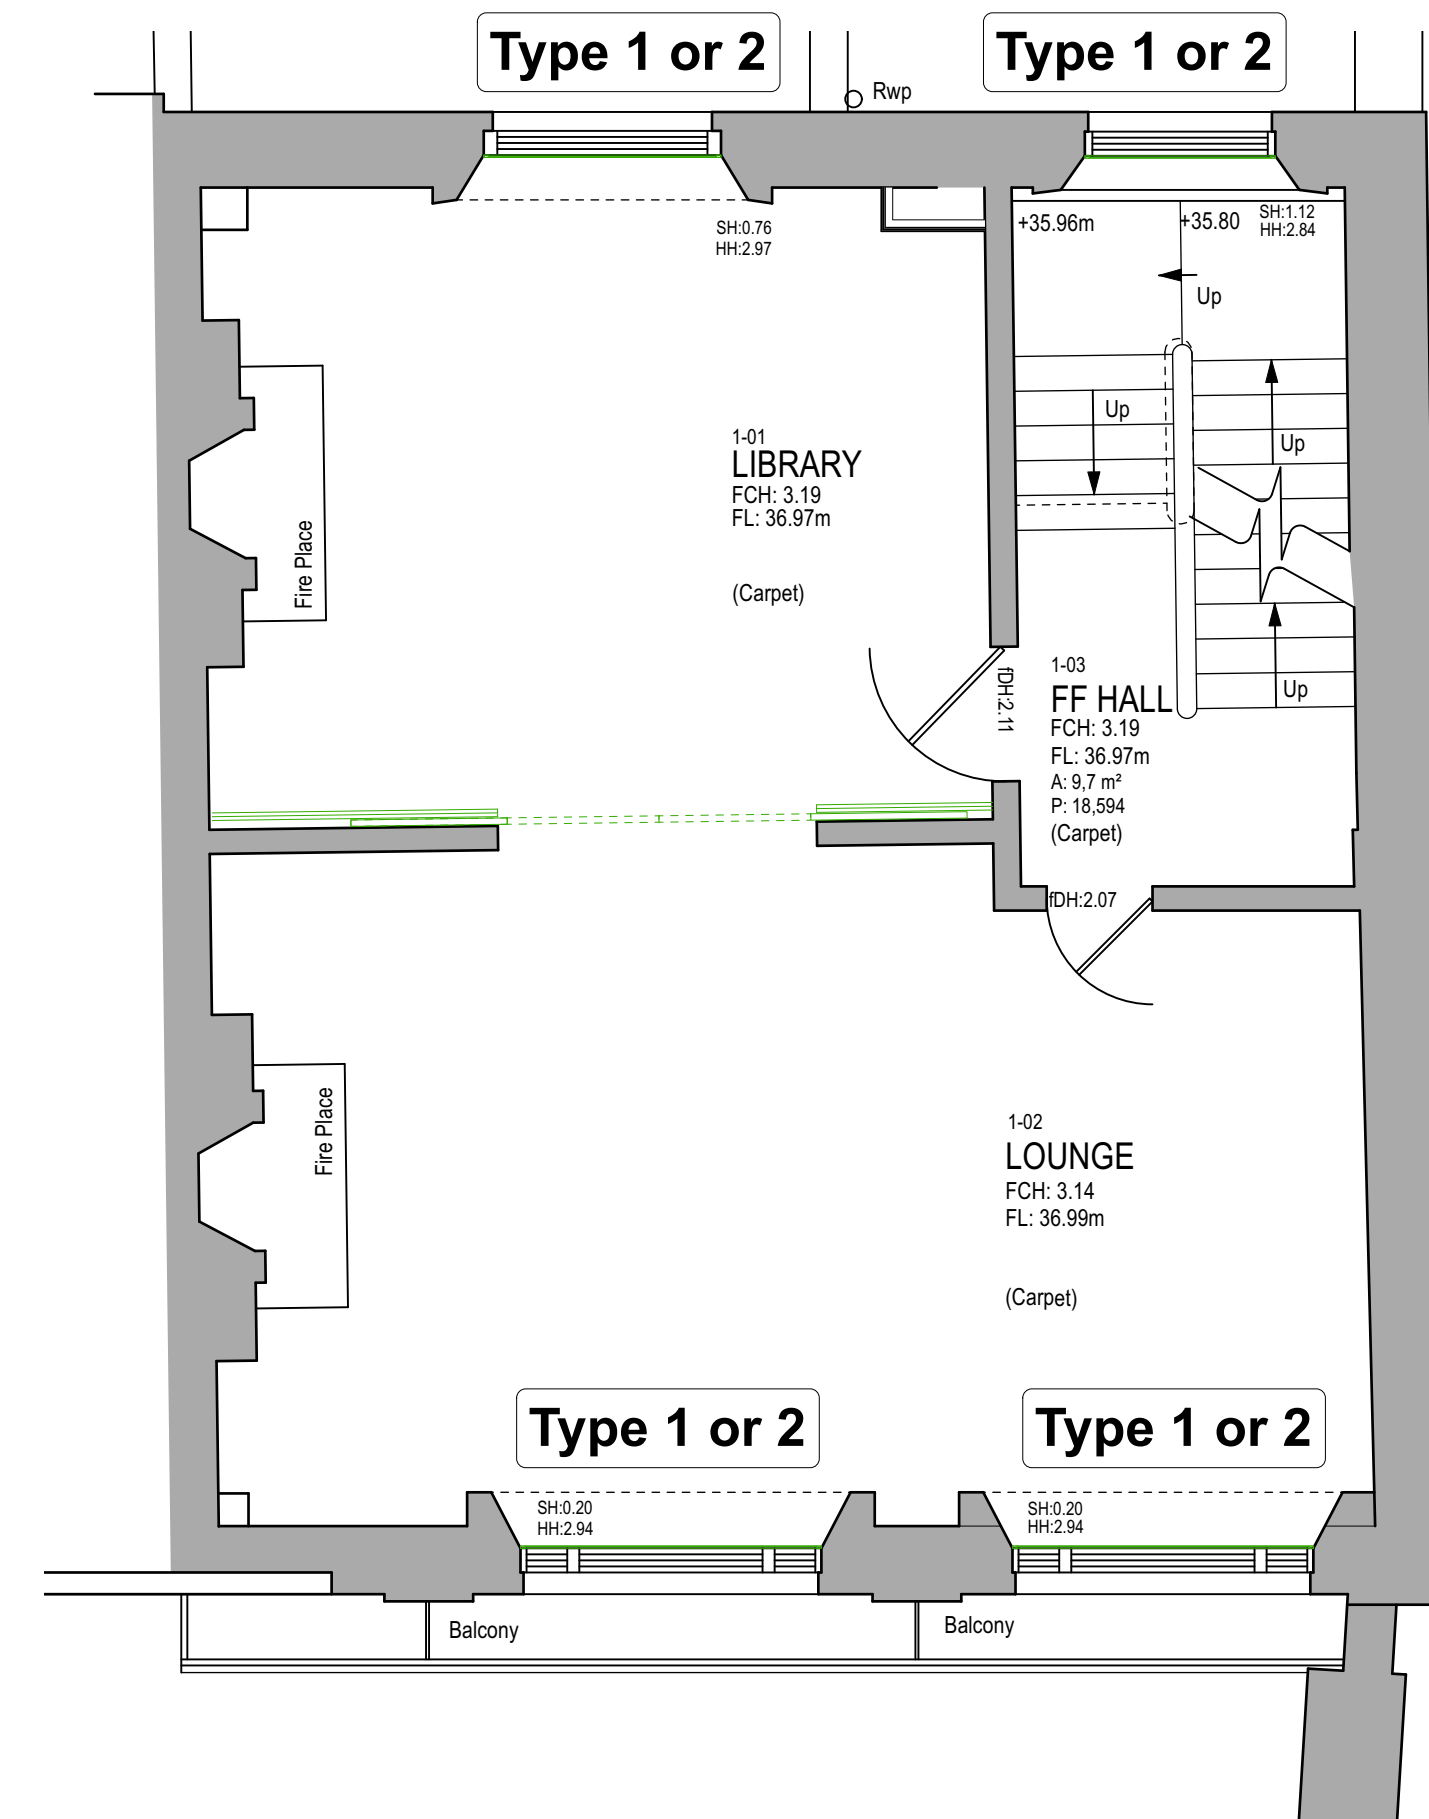


1 GROUND FLOOR
1:50


2 FIRST FLOOR
1:50

GENERAL NOTES
 1. This drawing is not to be scaled.
 2. All dimensions & levels to be checked on site.
 3. Fixed dimensions to be taken on site in preference to scaled dimensions.
 4. This Drawing is the copyright of the owners.

KEY
 - - - - - SITE BOUNDARY
 - - - - - EXISTING FABRIC
 - - - - - PROPOSED NEW WALLS AND SLABS
 - - - - - STRUCTURES TO BE DEMOLISHED

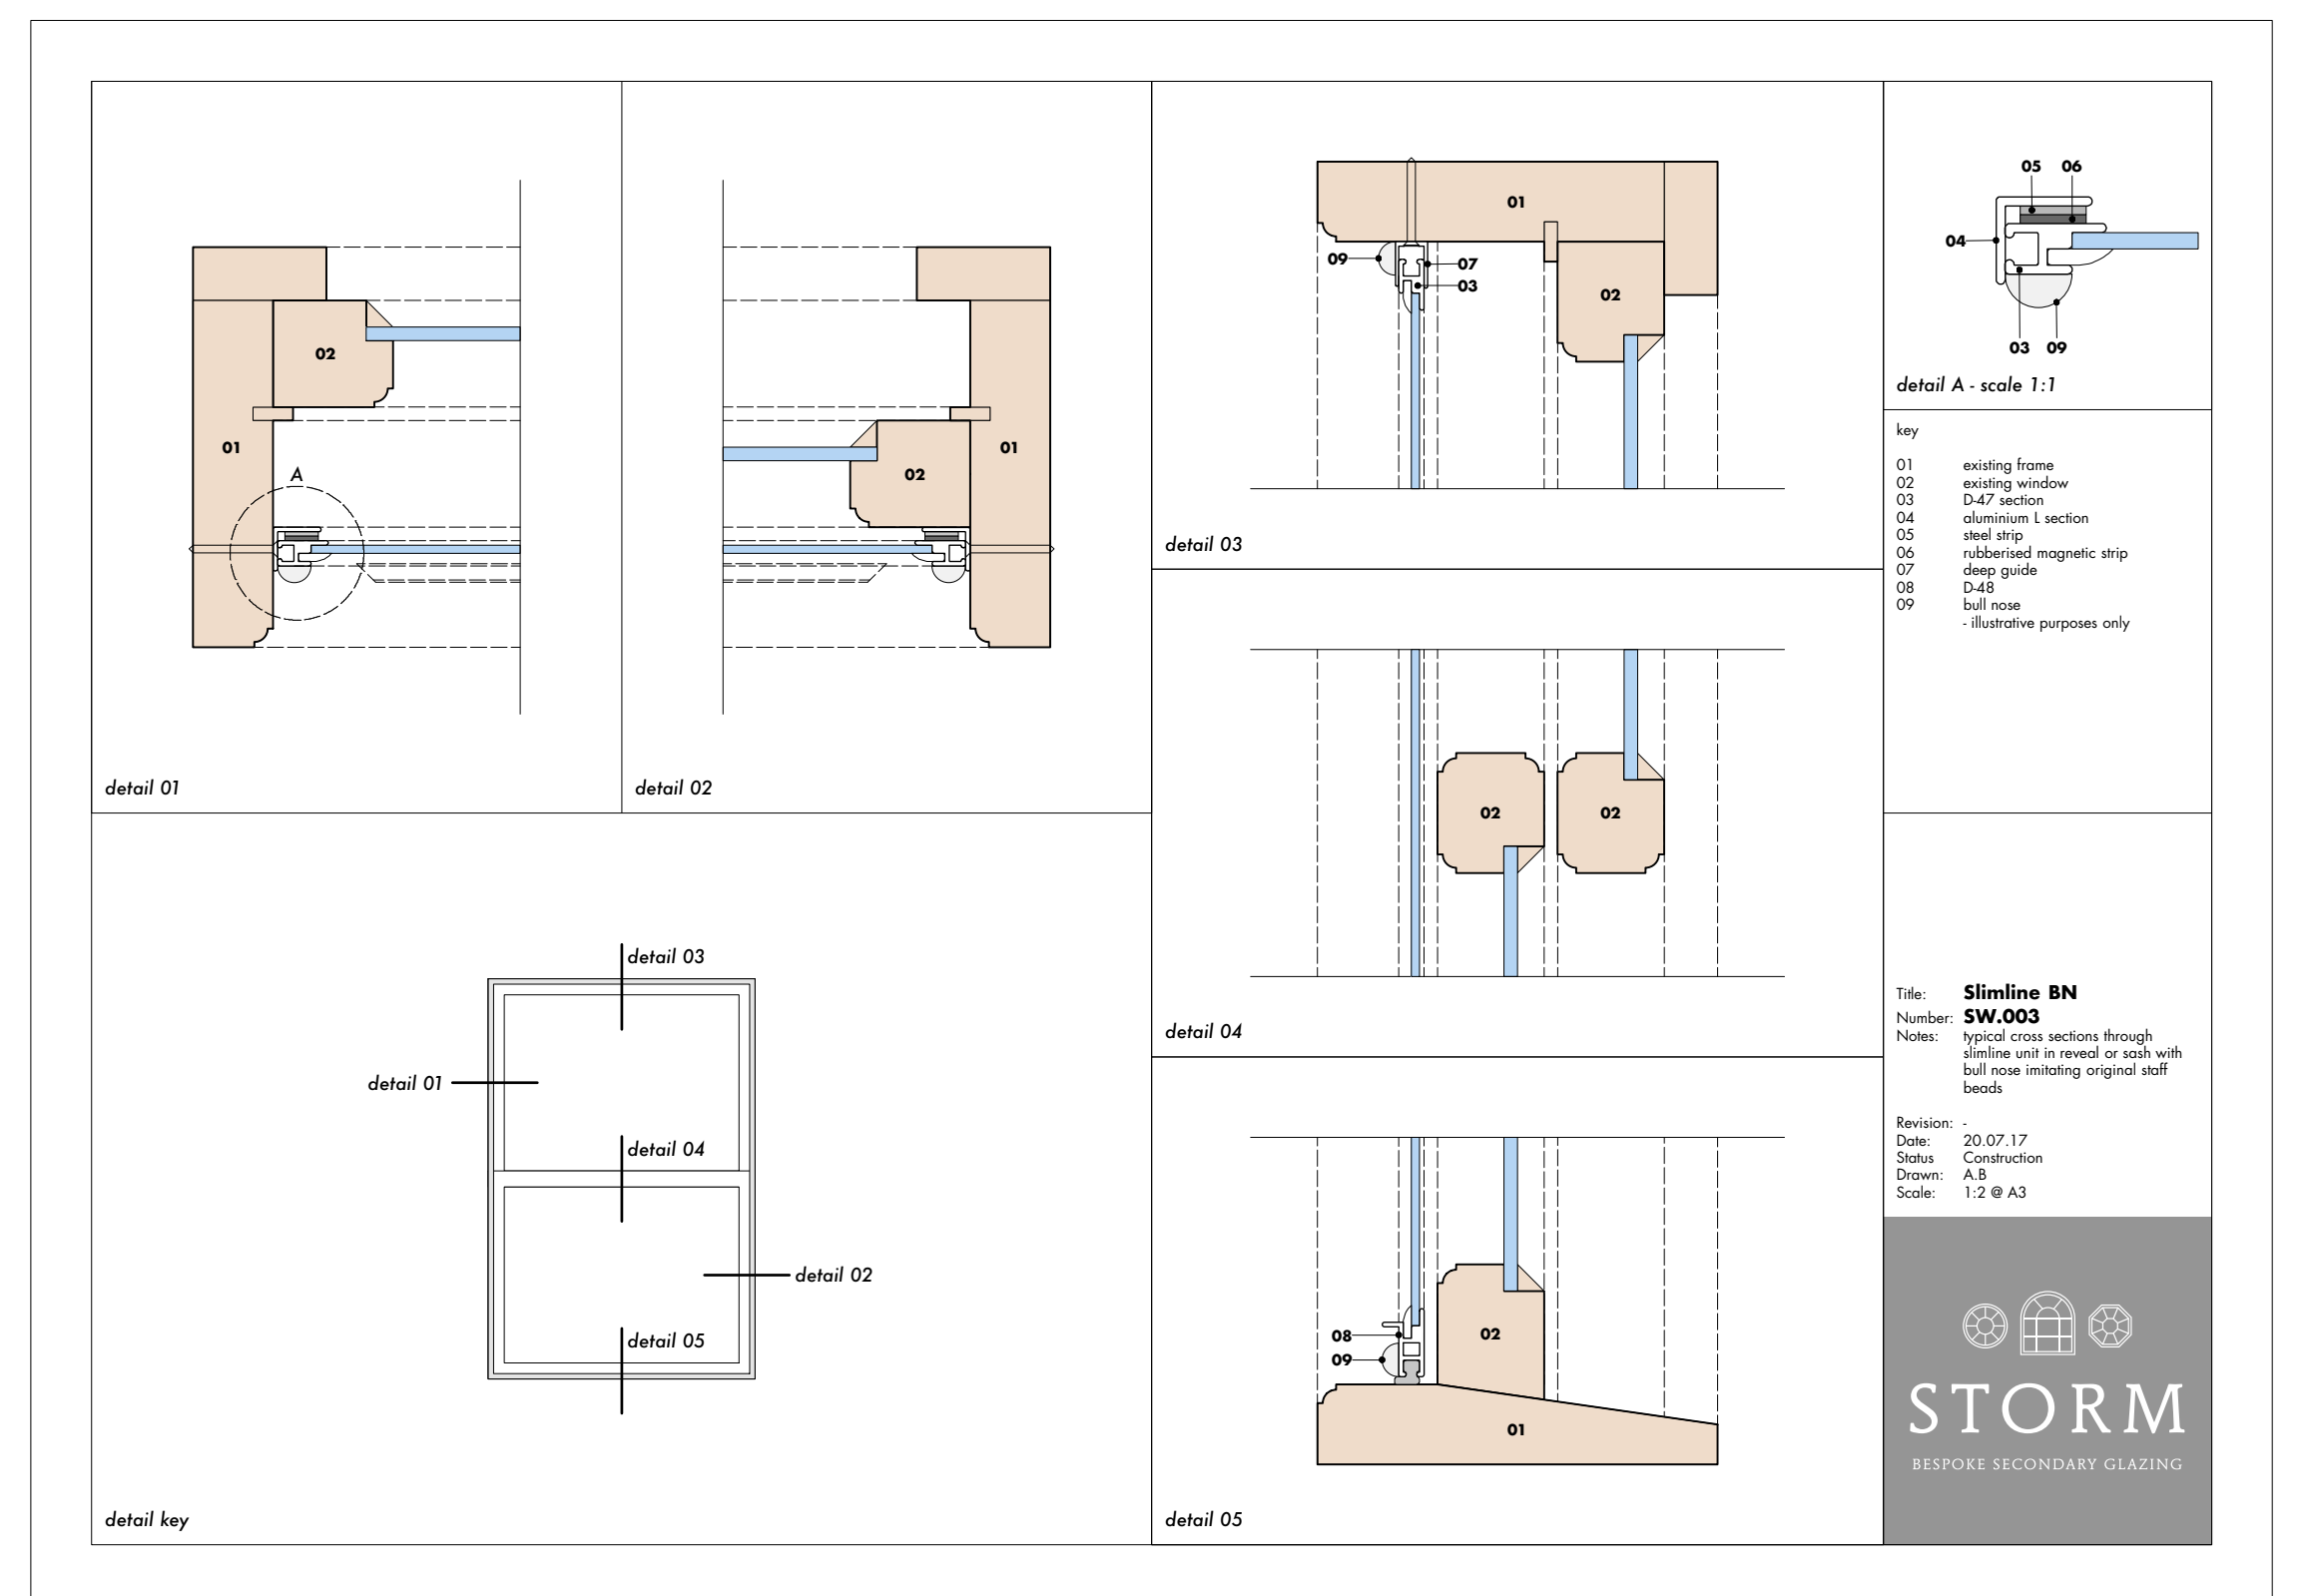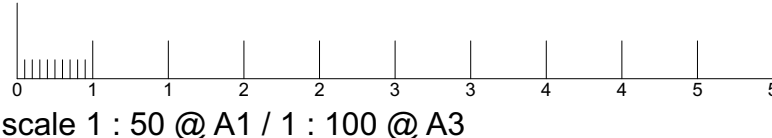

Type 1 OR SIMILAR APPROVED

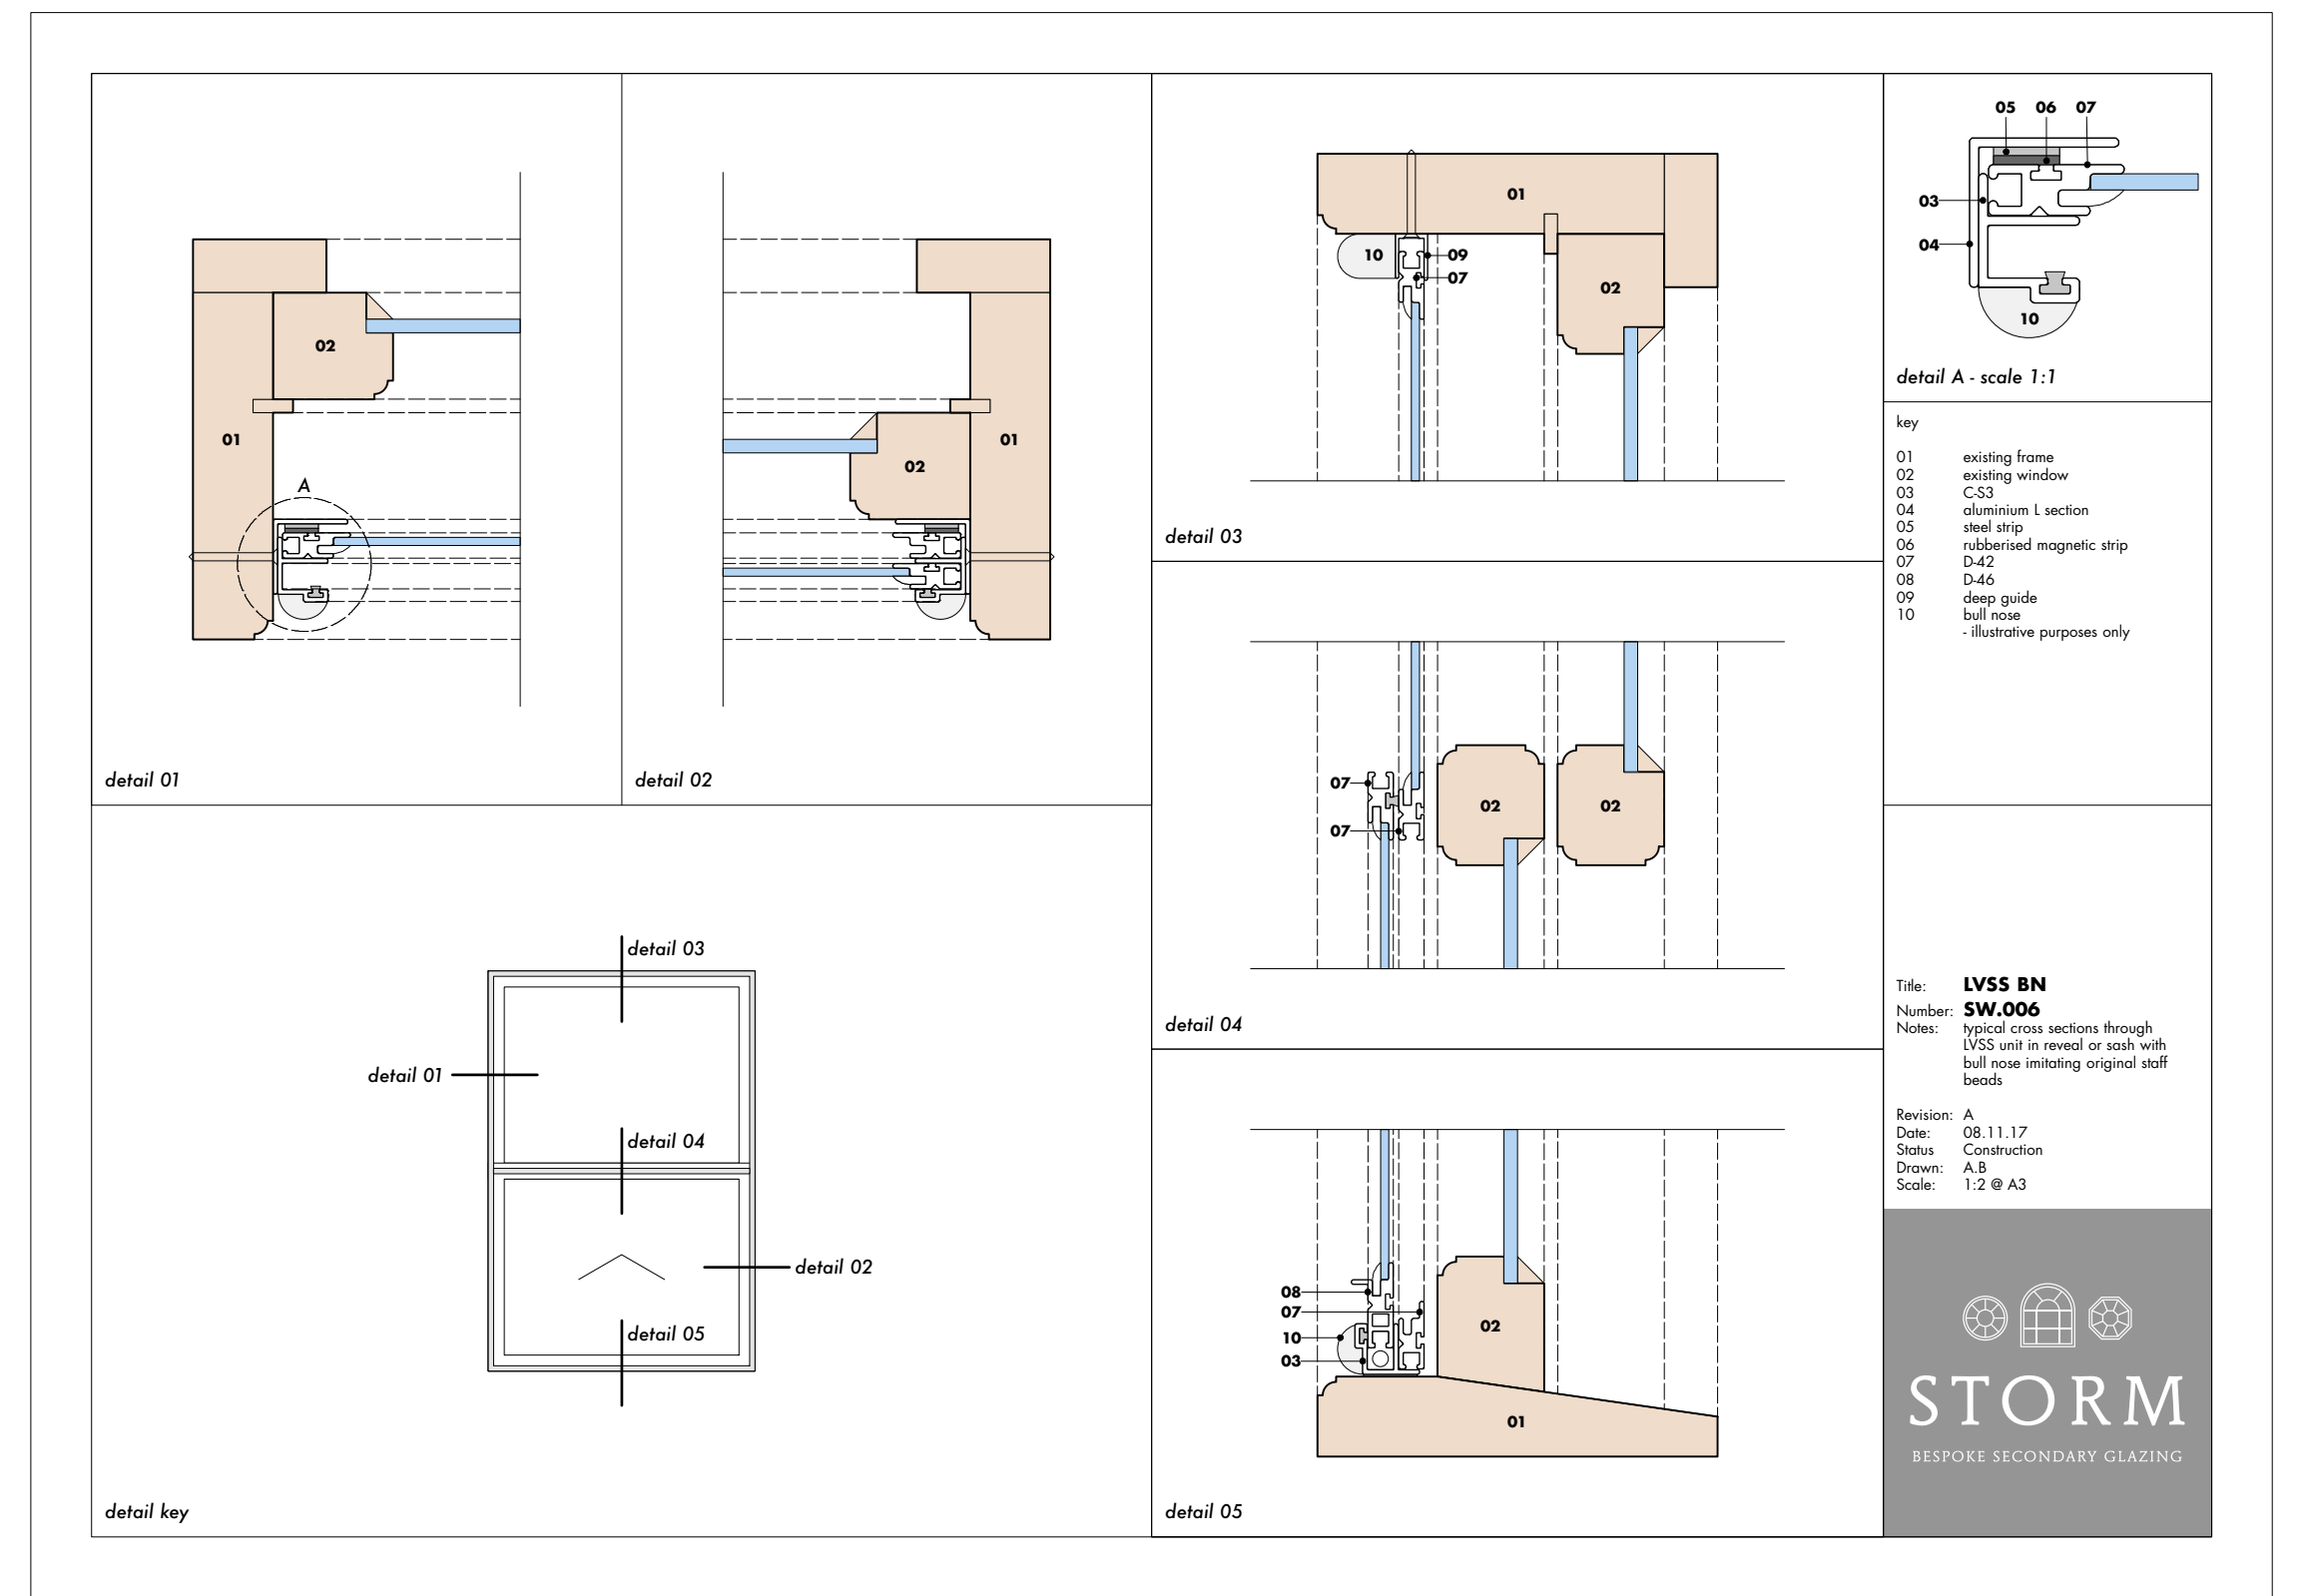

Type 2 OR SIMILAR APPROVED

Specialist heritage approved secondary glazing selected to provide optimal thermal/environmental/noise insulation whilst prioritising minimal visual impact. Selection of series and type within range are with regards to size of window, depth of reveal and maintenance of functionality with shuttering not to be impeded.

PLANNING APPLICATION AND LBC - AS PROPOSED 2025-02-11

structureHaus consulting . engineering . designing LONDON OFFICE 020 8940 7810 EXETER OFFICE 01392 363497 info@structurehaus.com www.structurehaus.com		PROJECT REFURBISHMENT OF GRADE 1 LISTED TERRACE 1 CHESTER PLACE LONDON, NW1 4NB CLIENT Mr. + Mrs. Davies DRAWING Secondary Glazing - Type 2 Stormwindows	REVISION <table border="1"> <tr> <th>REV</th> <th>DATE</th> <th>DETAILS</th> <th>DRAWN</th> <th>CHECKED</th> </tr> <tr> <td>02962L</td> <td>4-15</td> <td></td> <td></td> <td></td> </tr> </table> SCALE 1: 50 2025L-1 Chester Place - as existing.rvt ISO A1	REV	DATE	DETAILS	DRAWN	CHECKED	02962L	4-15			
REV	DATE	DETAILS	DRAWN	CHECKED									
02962L	4-15												