


Key plan

**Key**

- Existing
- Proposed

**Notes**

All dimensions approximate & to be checked on site

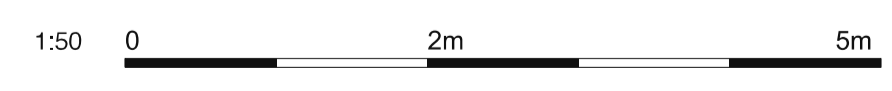

For Planning



**BURD HAWARD ARCHITECTS LTD**  
 24 Walsey Mews  
 London NW5 2DX  
 T +44 20 7267 9815  
 E studio@burdward.com

Revision	Date	By	Checked
P1	26.02.25	LC	CB
Issued for planning and listed building consent			

**Proposed section AA**

**2543\_L20\_P1**

No. 16 Woburn Square, London, WC1H 0NS  
 Scale: 1:50 at A1 Date: 26.02.25  
 1:100 at A3 Drawn: LC