


1:50 <u>0 2m 5m</u>



BURD HAWARD ARCHITECTS LTD



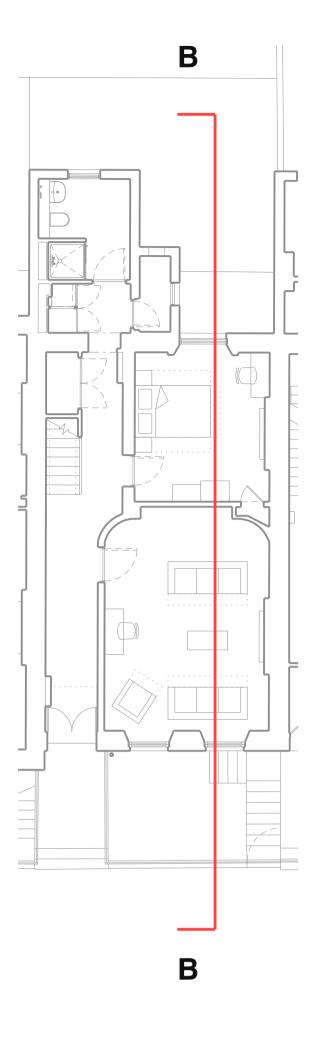

Key plan

Key

ExistingProposed

Notes

All dimensions approximate & to be checked on site

2543_L21_P1



Proposed section BB

No. 16 Woburn Square, London, WC1H 0NS

Scale: 1:50 at A1 1:100 at A3 Date: Drawn: 26.02.25 LC