



No dimension should be scaled off this drawing
 Site dimensions must be checked before
 manufacture. If in doubt please ask.

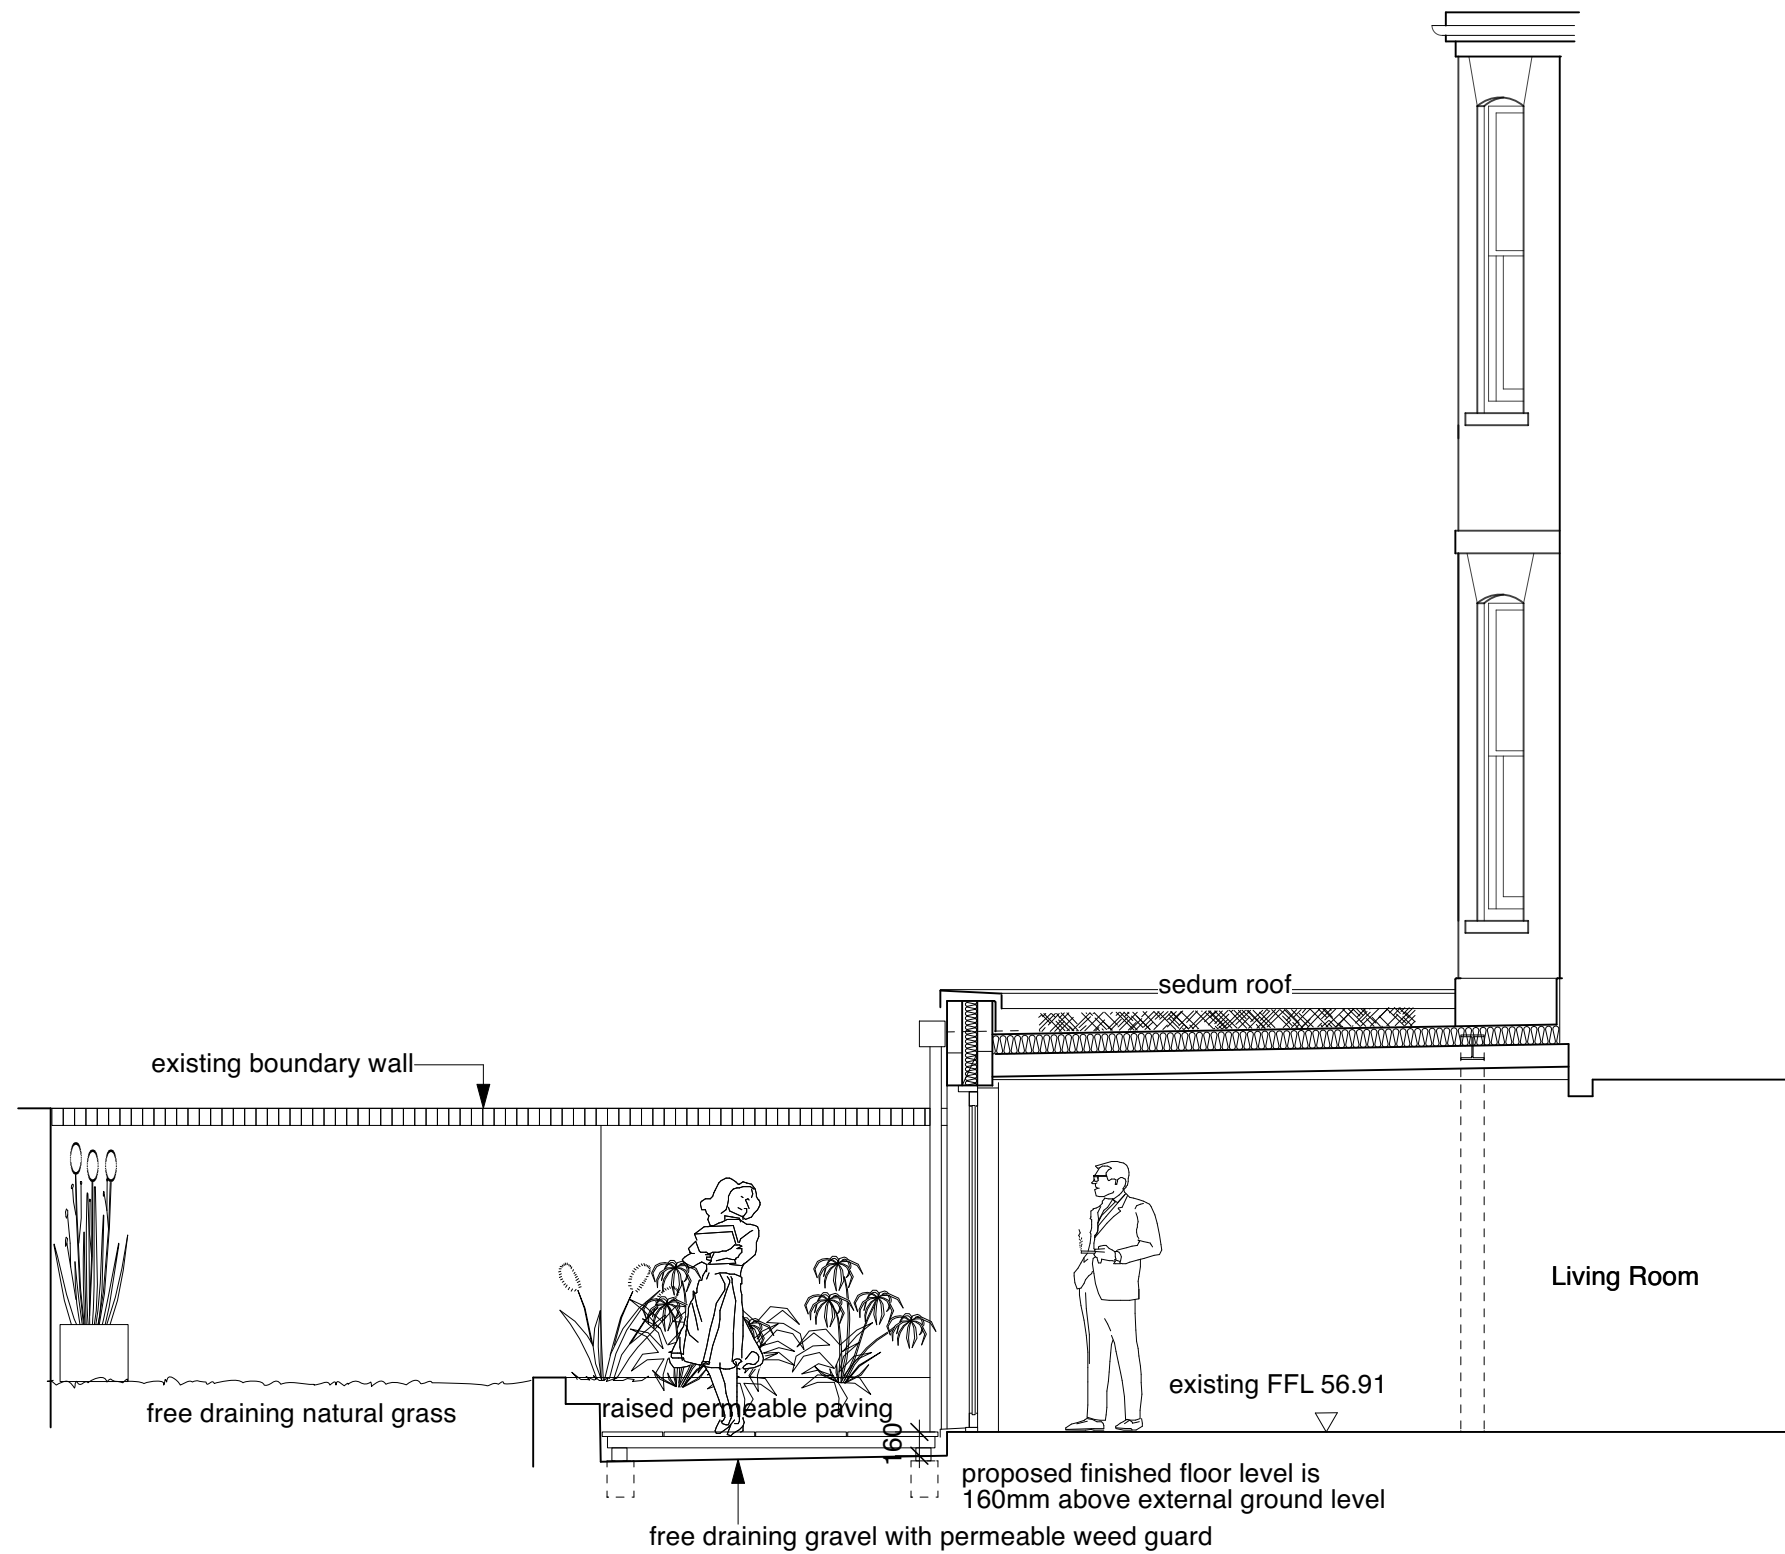

Section A-A

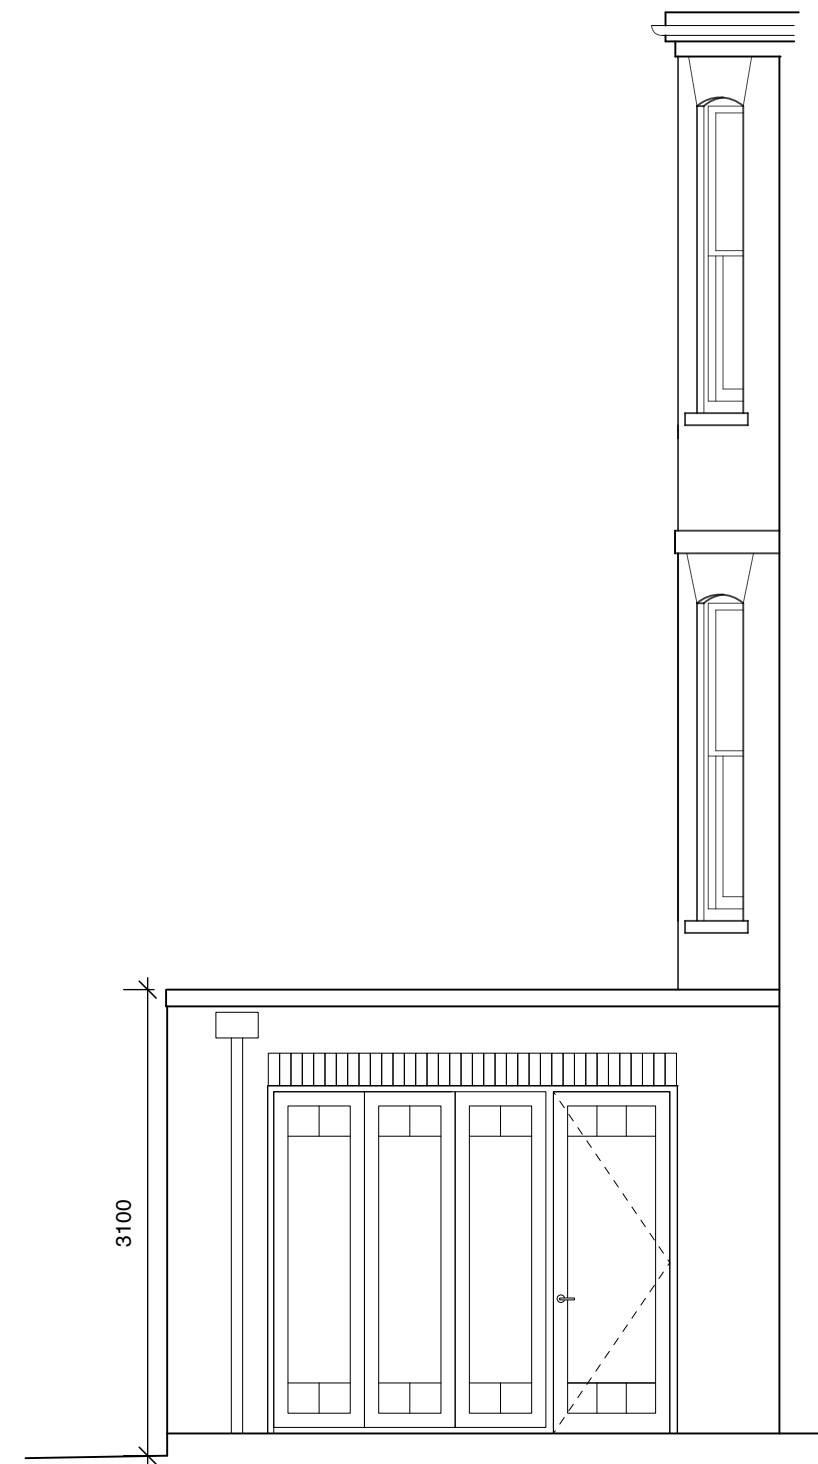

Side Elevation



A	02/25	extension lowered by 150mm, natural grass lawn	
letter date	revision	initial	

date **January 2025**

job name
37A Adamson Road

title
Proposed Side Elevation & Section

scale
1:50@A3

job no.	drawing no.
1222	PL16A

Casson Conder Partnership Architects
 167-169 Great Portland Street London W1W 5PF
 Tel 020 7584 4581 info@cassonconder.co.uk