




1 Existing steps section
01-03 Scale: 1:25

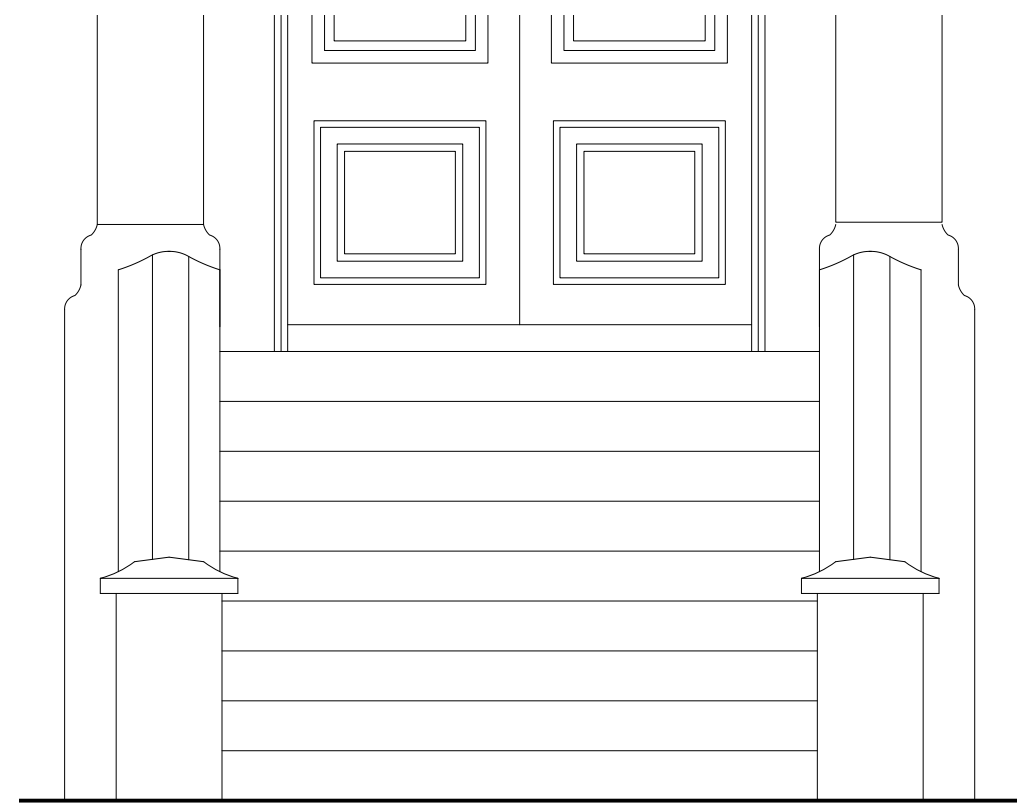

3 Existing steps elevation
01-03 Scale: 1:25

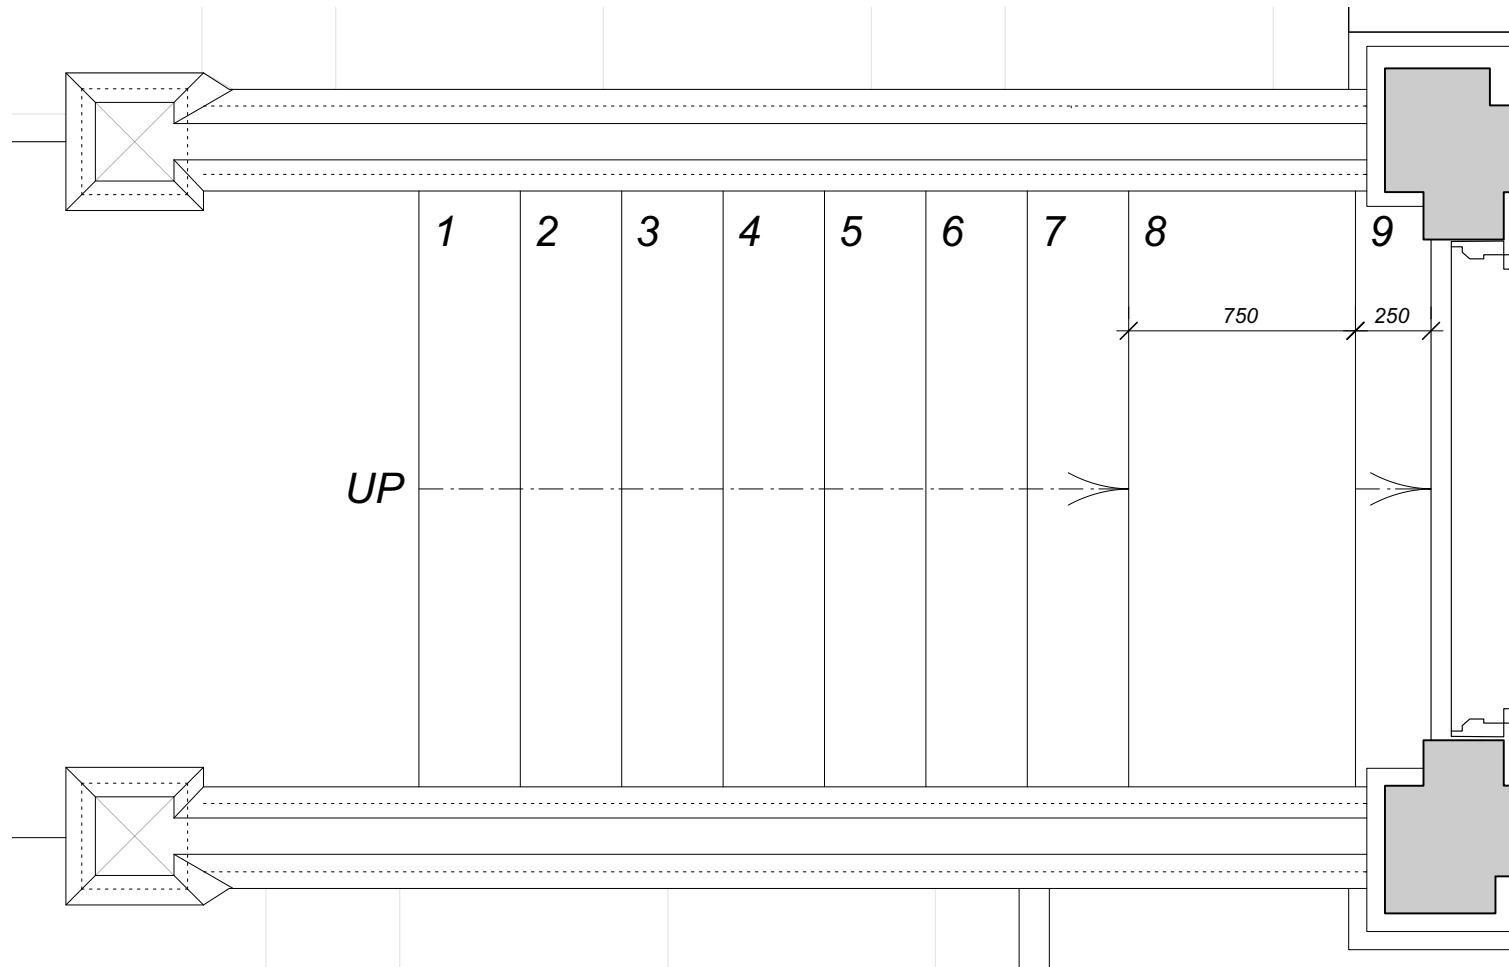

2 Existing steps plan
01-03 Scale: 1:25

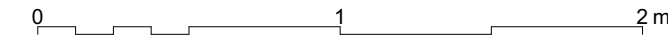

Revisions

12 Steele's Road, London NW3

Existing Front Steps

ROGER MEARS ARCHITECTS LLP
19 Compton Terrace London N1 2UN

rma@rmears.co.uk tel 020 7359 8222
www.rmears.co.uk © Roger Mears Architects LLP

Date Feb 2025	Scale 1:25@A3
------------------	------------------

Job No. 2435	Dwg No. 01-03	Rev
-----------------	-------------------------	-----