



Note: all new ironwork to be painted black gloss

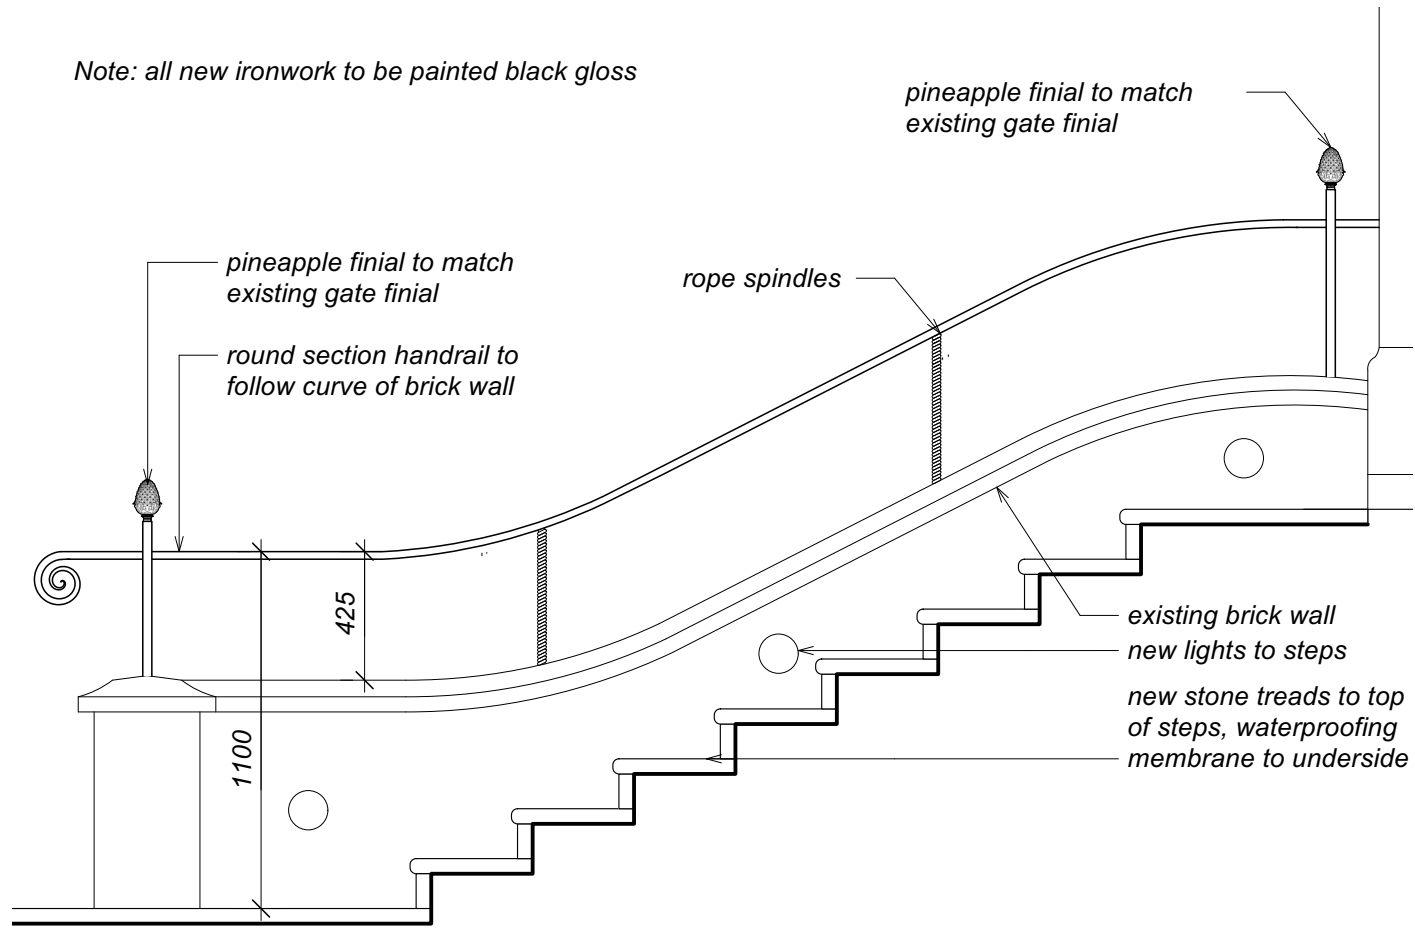


1 Proposed section
02-03 Scale: 1:25

2 Proposed elevation
02-03 Scale: 1:25

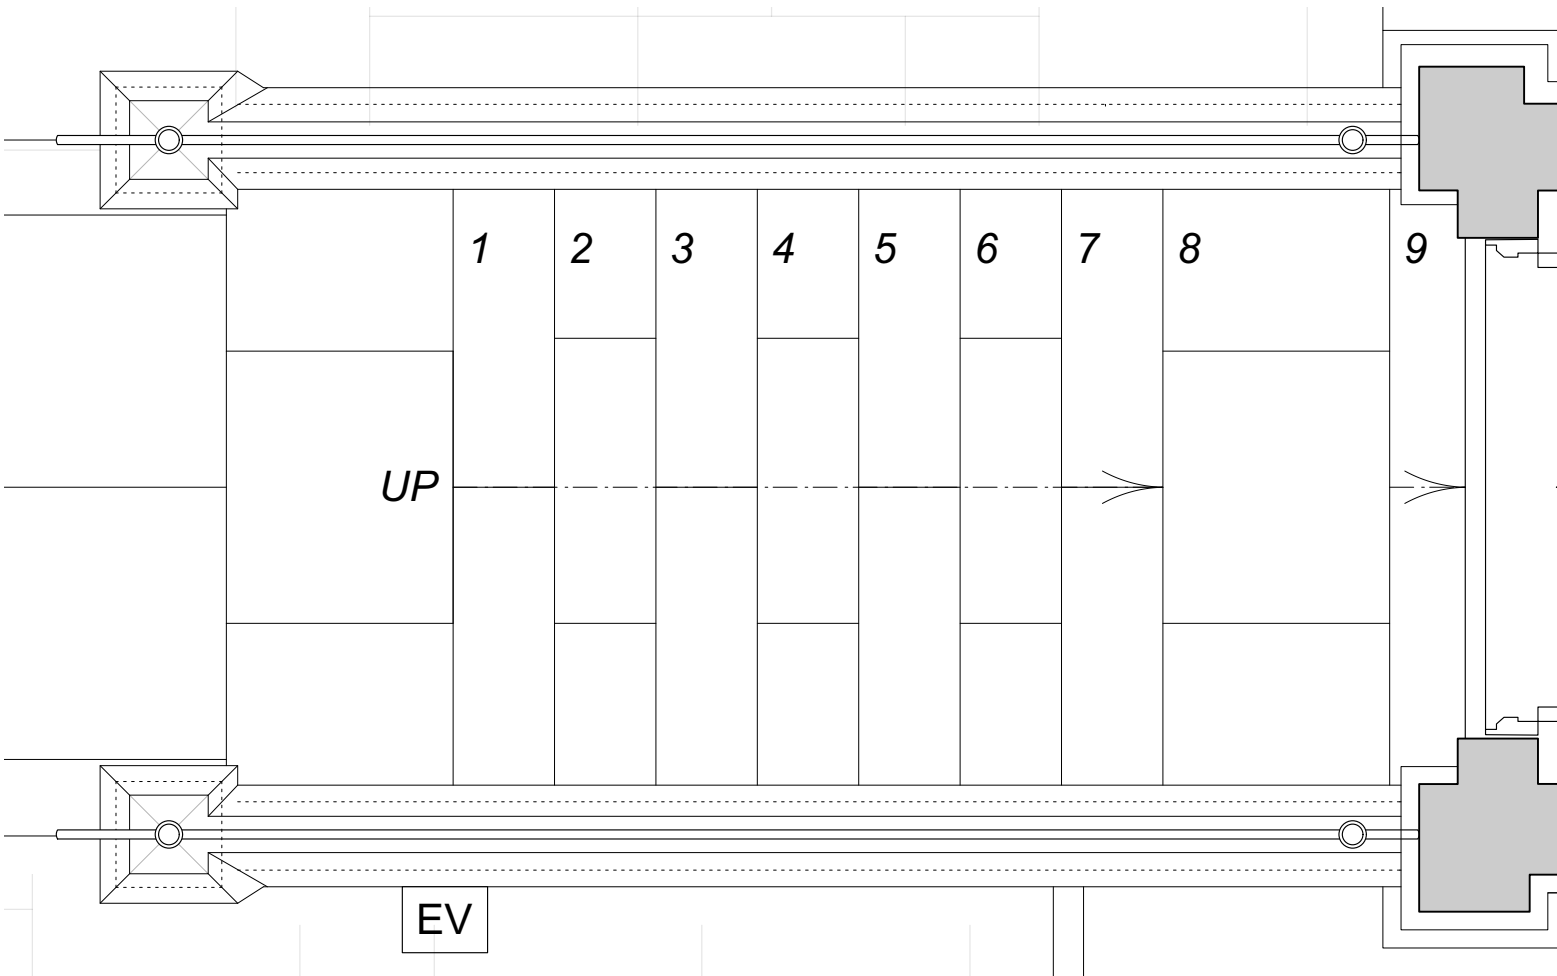

3 Proposed plan
02-03 Scale: 1:25

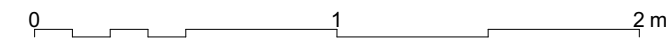

Notes

Revisions

12 Steele's Road, London NW3

Proposed Front Steps

ROGER MEARS ARCHITECTS LLP
19 Compton Terrace London N1 2UN

rma@rmears.co.uk
www.rmears.co.uk

tel 020 7359 8222
© Roger Mears Architects LLP

Date Feb 2025	Scale 1:25@A3	
Job No. 2435	Dwg No. 02-03	Rev