


1 Proposed side elevation  
02-04 Scale: 1:25

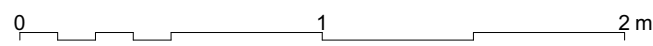

Notes		
Revisions		
12 Steele's Road, London NW3		
Proposed Side Elevation		
<b>ROGER MEARS ARCHITECTS LLP</b> 19 Compton Terrace London N1 2UN		
rma@rmears.co.uk www.rmears.co.uk		tel 020 7359 8222 © Roger Mears Architects LLP
Date Feb 2025	Scale 1:25@A3	
Job No. 2435	Dwg No. <b>02-04</b>	Rev