




2. For structural dimensions and details see Structural Engineers' drawings.

3. All dimensions to be checked on site proir to commencement of any works or preperation of any shop drawings.

- 4. All errors in co-ordinates, levels and dimensions, are to be reported to the Architect.
- 5. All temporary works to be responsibility of the contractor.
- 6. This drawing to be read in conjunction with all relevant

Architect's drawings and specifications and with other Consultant's Information.

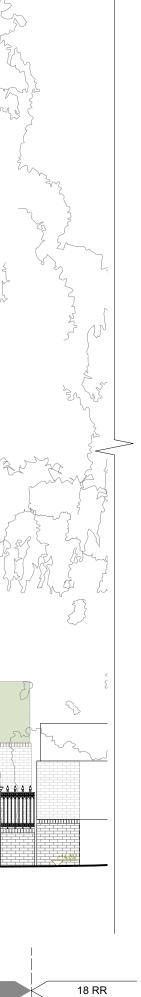

0 1	2	3	4	5 M
				-
Site Address	20 Redington Road, NW3			
Project	A	lterations	to Garden	Frontage
Drawing Title		Propo	sed Street	Elevation
Drawing Number			D3_1	VMA_120
Status			PL	ANNING
Date 21/02/202	Revision		Scale 1	100 @ 43

Scale 1 : 100 @ A3