


1. Do not scale this drawing.
2. For structural dimensions and details see Structural Engineers' drawings.
3. All dimensions to be checked on site prior to commencement of any works or preparation of any shop drawings.
4. All errors in co-ordinates, levels and dimensions, are to be reported to the Architect.
5. All temporary works to be responsibility of the contractor.
6. This drawing to be read in conjunction with all relevant Architect's drawings and specifications and with other Consultant's Information.

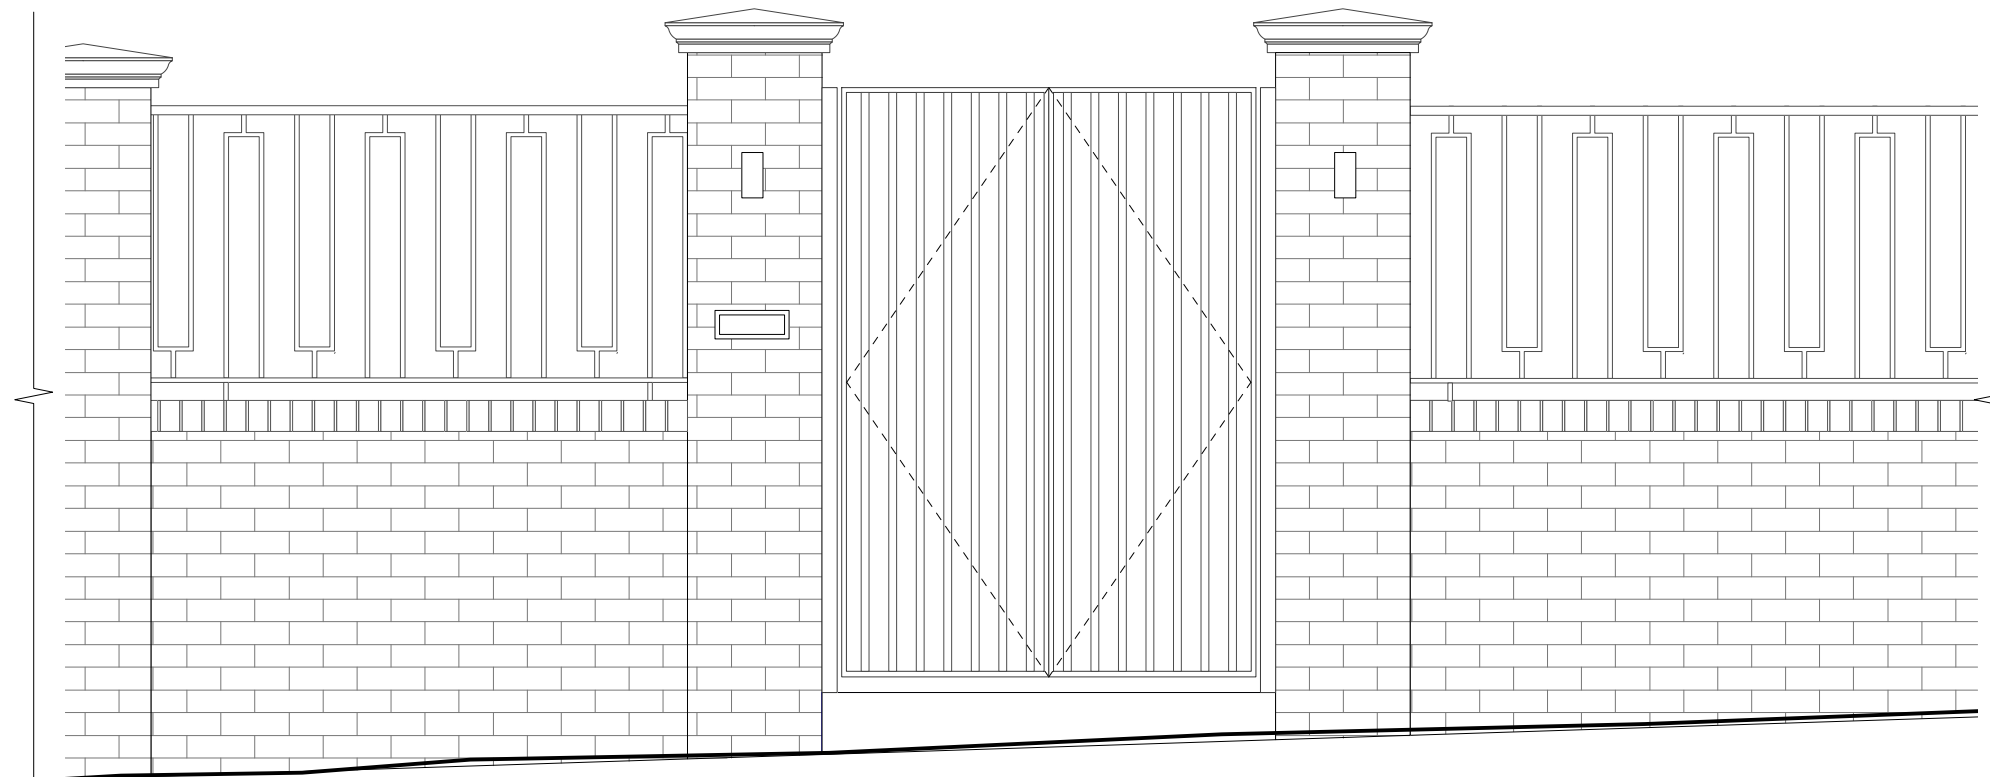


Elevation
 Consented Gates & Railings Design
 (Application ref 2024/2871/P)

Gate consented in application 2024/2871/P proposed in steel with finial design

Brick piers with precast stone coping consented in application 2024/2871/P

1150mm railings with finials over retaining wall to replace existing

Brick retaining wall consented in application 2024/2871/P

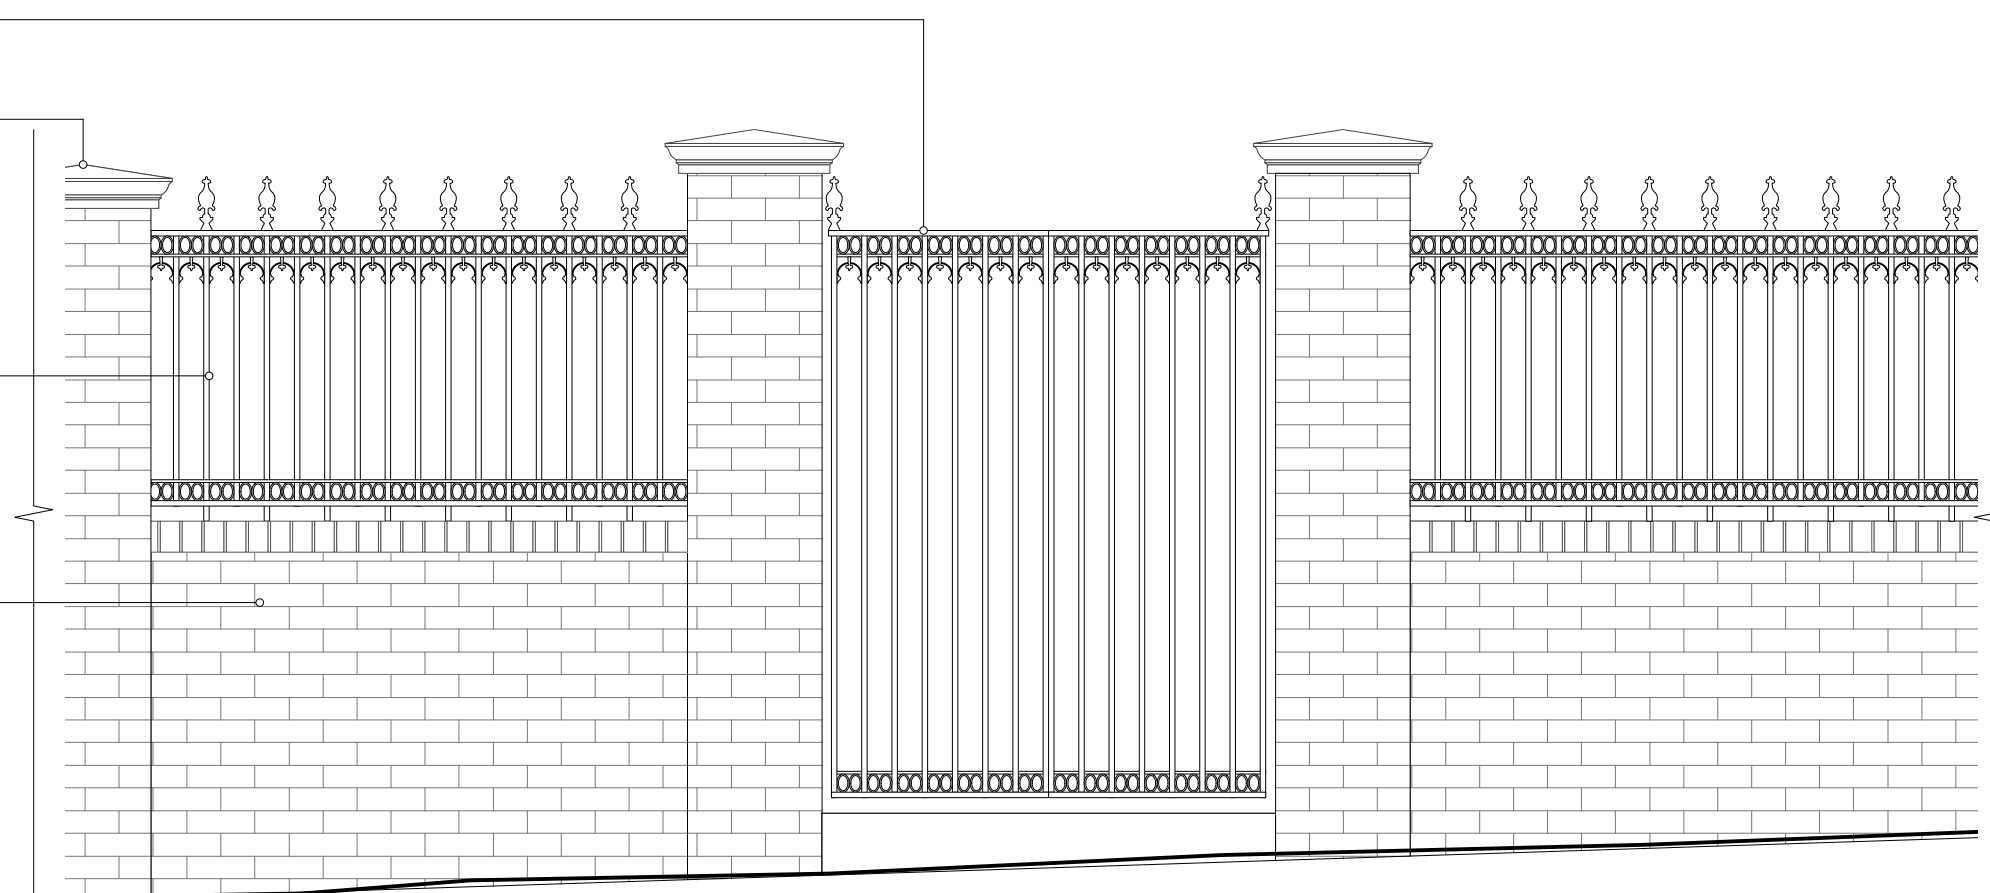

Elevation
 Proposed Gates & Railings Design



HUNTSMORE
 ARCHITECTURE | PROJECT MANAGEMENT | INTERIOR DESIGN

Site Address	20 Redington Road, NW3
Project	Alterations to Garden Frontage
Drawing Title	Alterations to Gate and Railing Design
Drawing Number	D3_NMA_121
Status	PLANNING
Date	21/02/2025
Revision	
Scale	1 : 25 @ A3