


SECTION EE

1:500

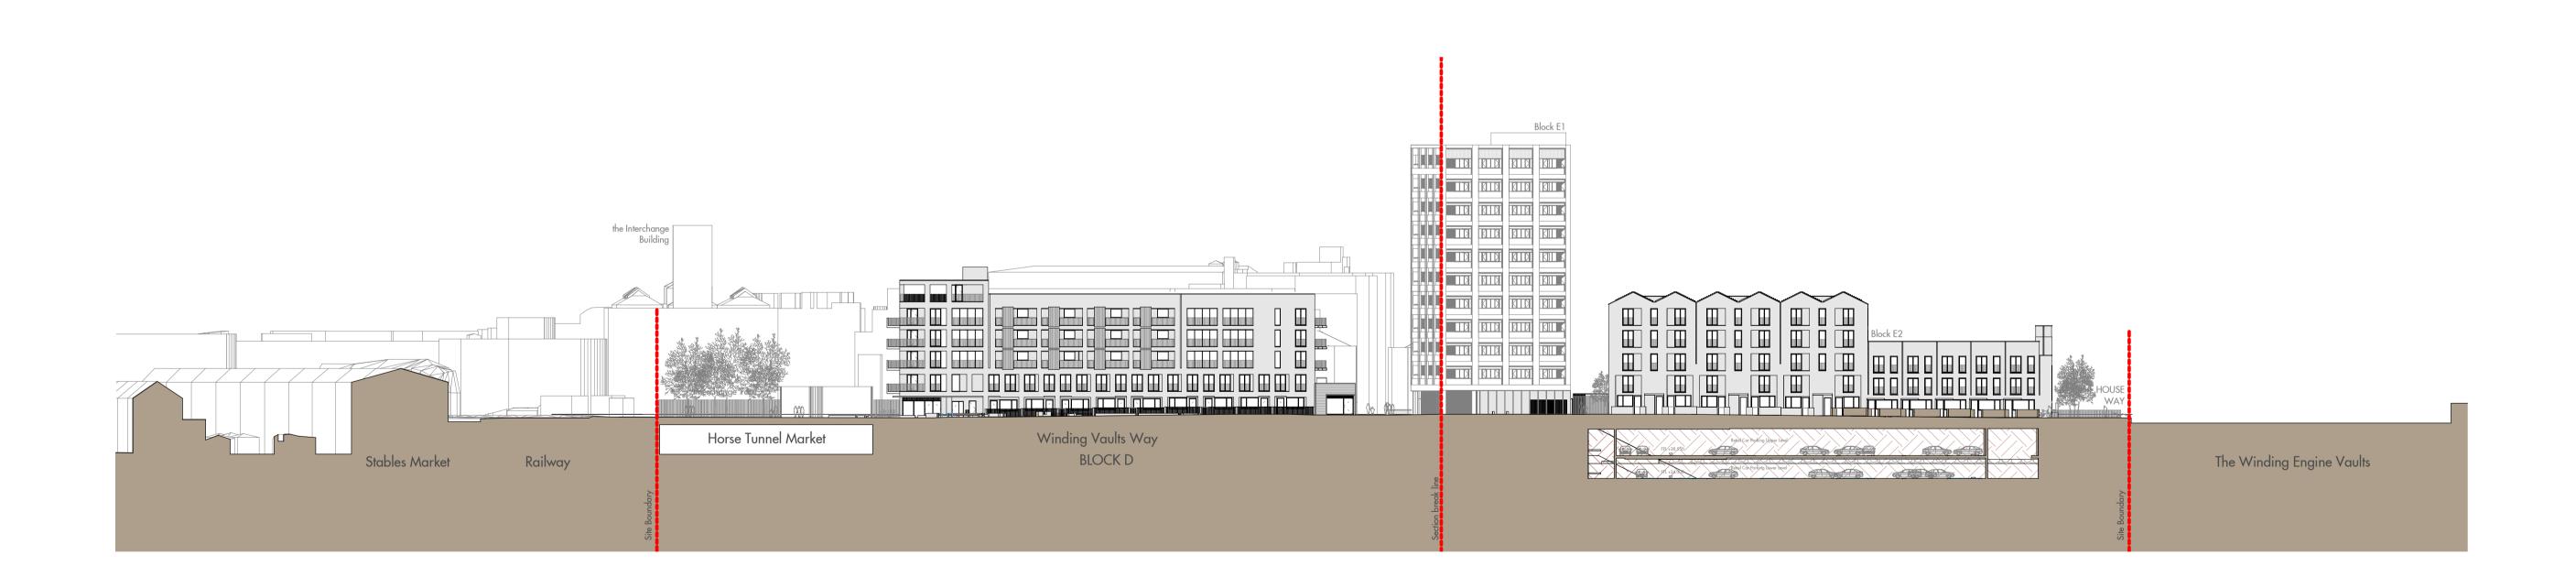

SECTION FF

1:500



Figured dimensions are in millimetres unless noted otherwise. All dimensions and levels shall be verified on site P1 30/06/17 ISSUED FOR PLANNING before proceeding with works. Detailed site survey to be carried out to verify positions and level relationships with site features and ordnance survey. The Architect must be notified of any discrepancy. Boundaries are indicative only and are to be verified by others.

Allies & Morrison LLP is not responsible for any errors caused by the transmission, translation, software or computer systems. Allies & Morrison LLP is not responsible for nor shall be liable for the consequences of any use made of the drawings or models other than that for which they were produced by Allies & Morrison LLP for the All Intellectual Property Rights reserved

REV DATE DESCRIPTION P2 07/20 ISSUED FOR PLANNING P3 30/09/22 ISSUED FOR NMA APPLICATION P4 28/02/25 ISSUED FOR PLANNING

MCol

Allies and Morrison LLP Camden Goods Yard: Master

85 Southwark Street London SE1 OHX

telephone 020 7921 0100 facsimile 020 7921 0101 email studio@alliesandmorrison.com

A&M JOB No: 1095

SECTIONS EE & FF MASTERPLAN DRAWINGS SECTIONS 1095_00_07_302

SCALE 1:500@A1 1:1000@A3