
			CK F					
BASEMENT (UNDER CONSTRUCTION)								
0 <u>5.0 m</u> 10.0 m								

		REV	DATE	DESCRIPTION	CKD
	le ste se ferrare un le de la company de la transferrar de la ferrar de la company de la company de la company	P1	30/06/17	ISSUED FOR PLANNING	MCol
		P2	03/10/17	ISSUED FOR PLANNING AMENDMENTS	MCol
		P3	28/02/25	ISSUED FOR PLANNING	HH
	Allies & Morrison LLP is not responsible for any errors caused by the transmission, translation, software or				
	computer systems. Allies & Morrison LLP is not responsible for nor shall be liable for the consequences of any use made of the drawings or models other than that for which they were produced by Allies & Morrison LLP for the				
	Client.				
	All Intellectual Property Rights reserved				

1:100

CGYE2-AAM-ZZZ-ZZ-M3-AR-00001.rvt

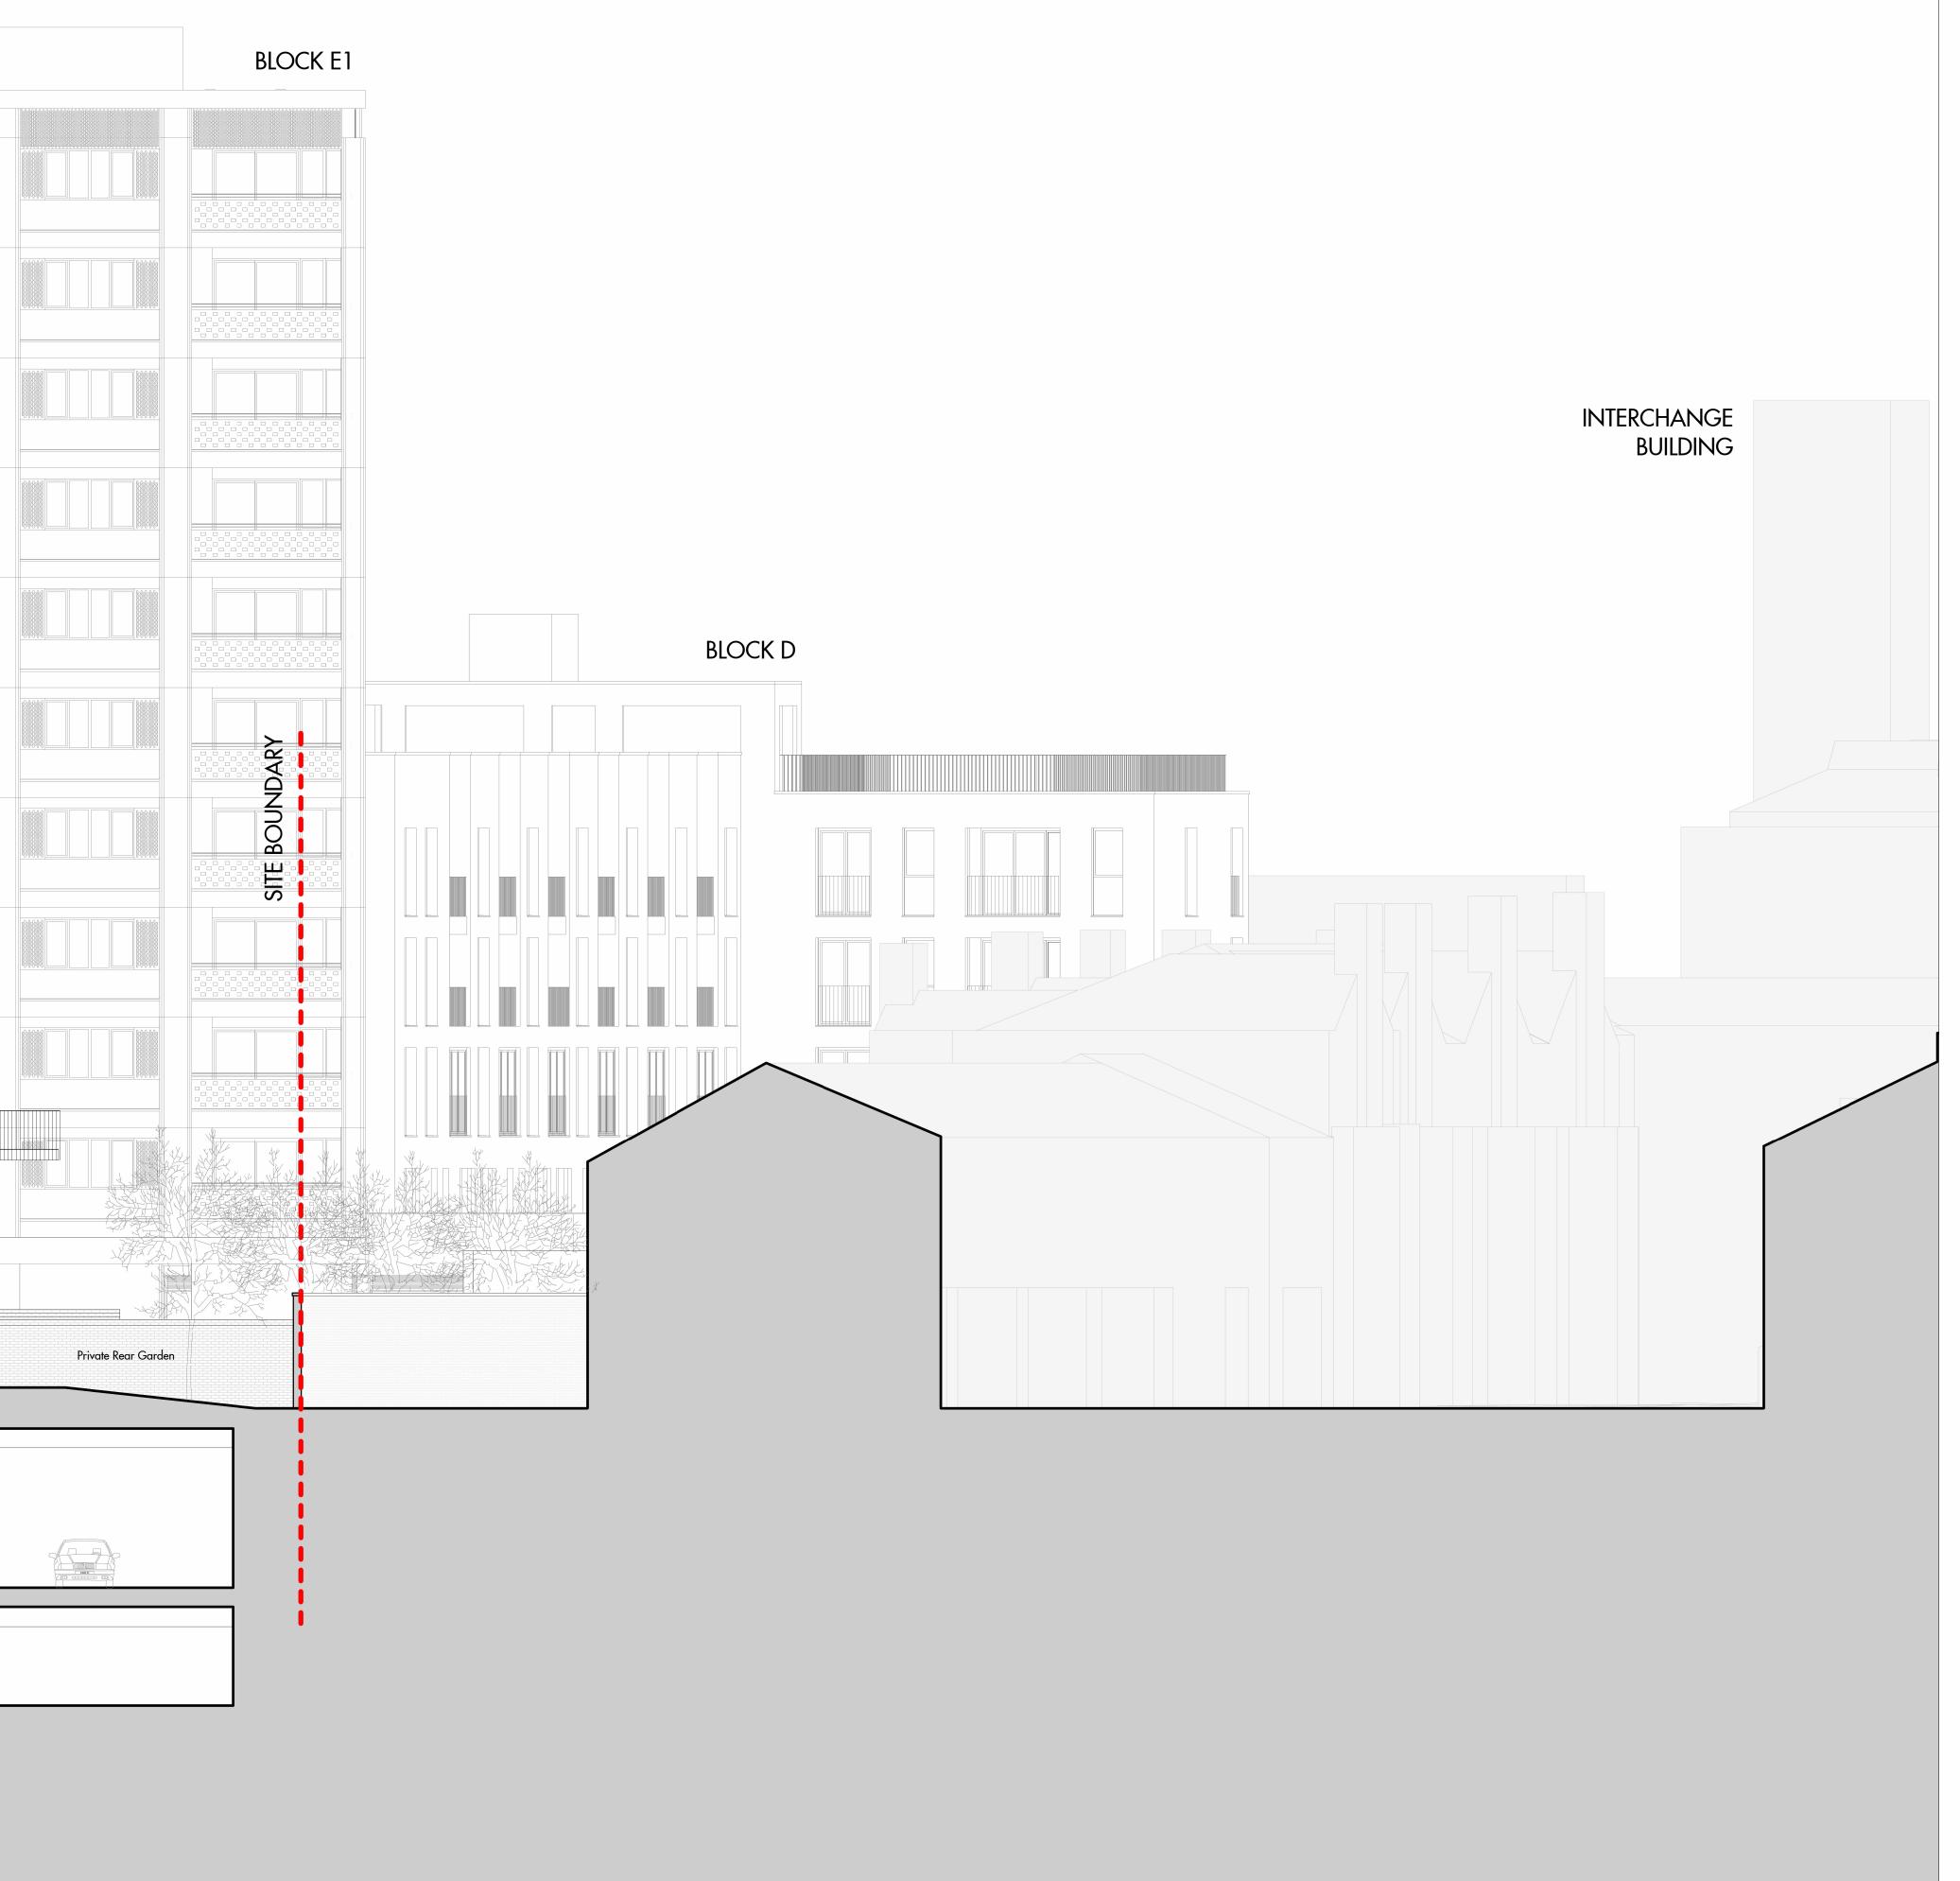

85 Southwark Street London SE1 OHX telephone 020 7921 0100 facsimile 020 7921 0101 email studio@alliesandmorrison.com

A&M JOB No: 1095

Allies and Morrison LLP Camden Goods Yard : Building E2 SECTION BB **BLOCK E2 SECTIONS** 1095\_06\_07\_301 SCALE 1:100@A0 1:200@A2