




1 P\_2B4P\_A\_TYPE 11  
1 : 50

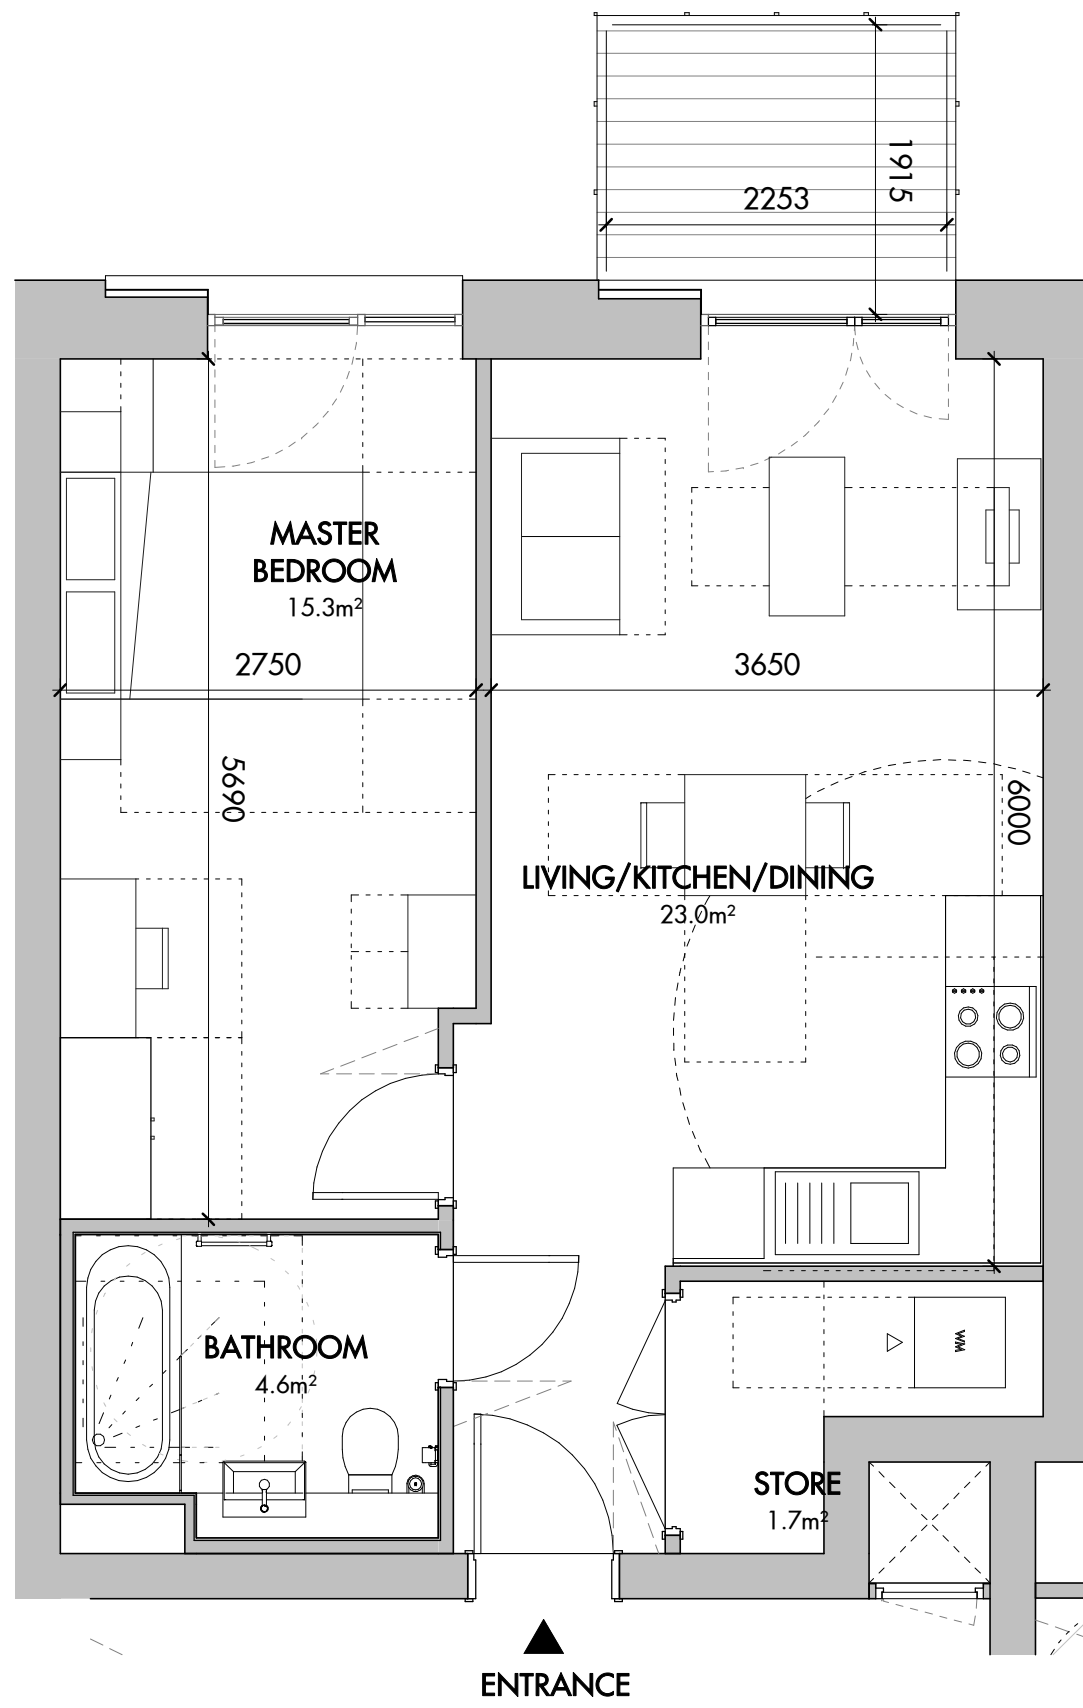


2 P\_1B2P\_A\_TYPE 4  
1 : 50

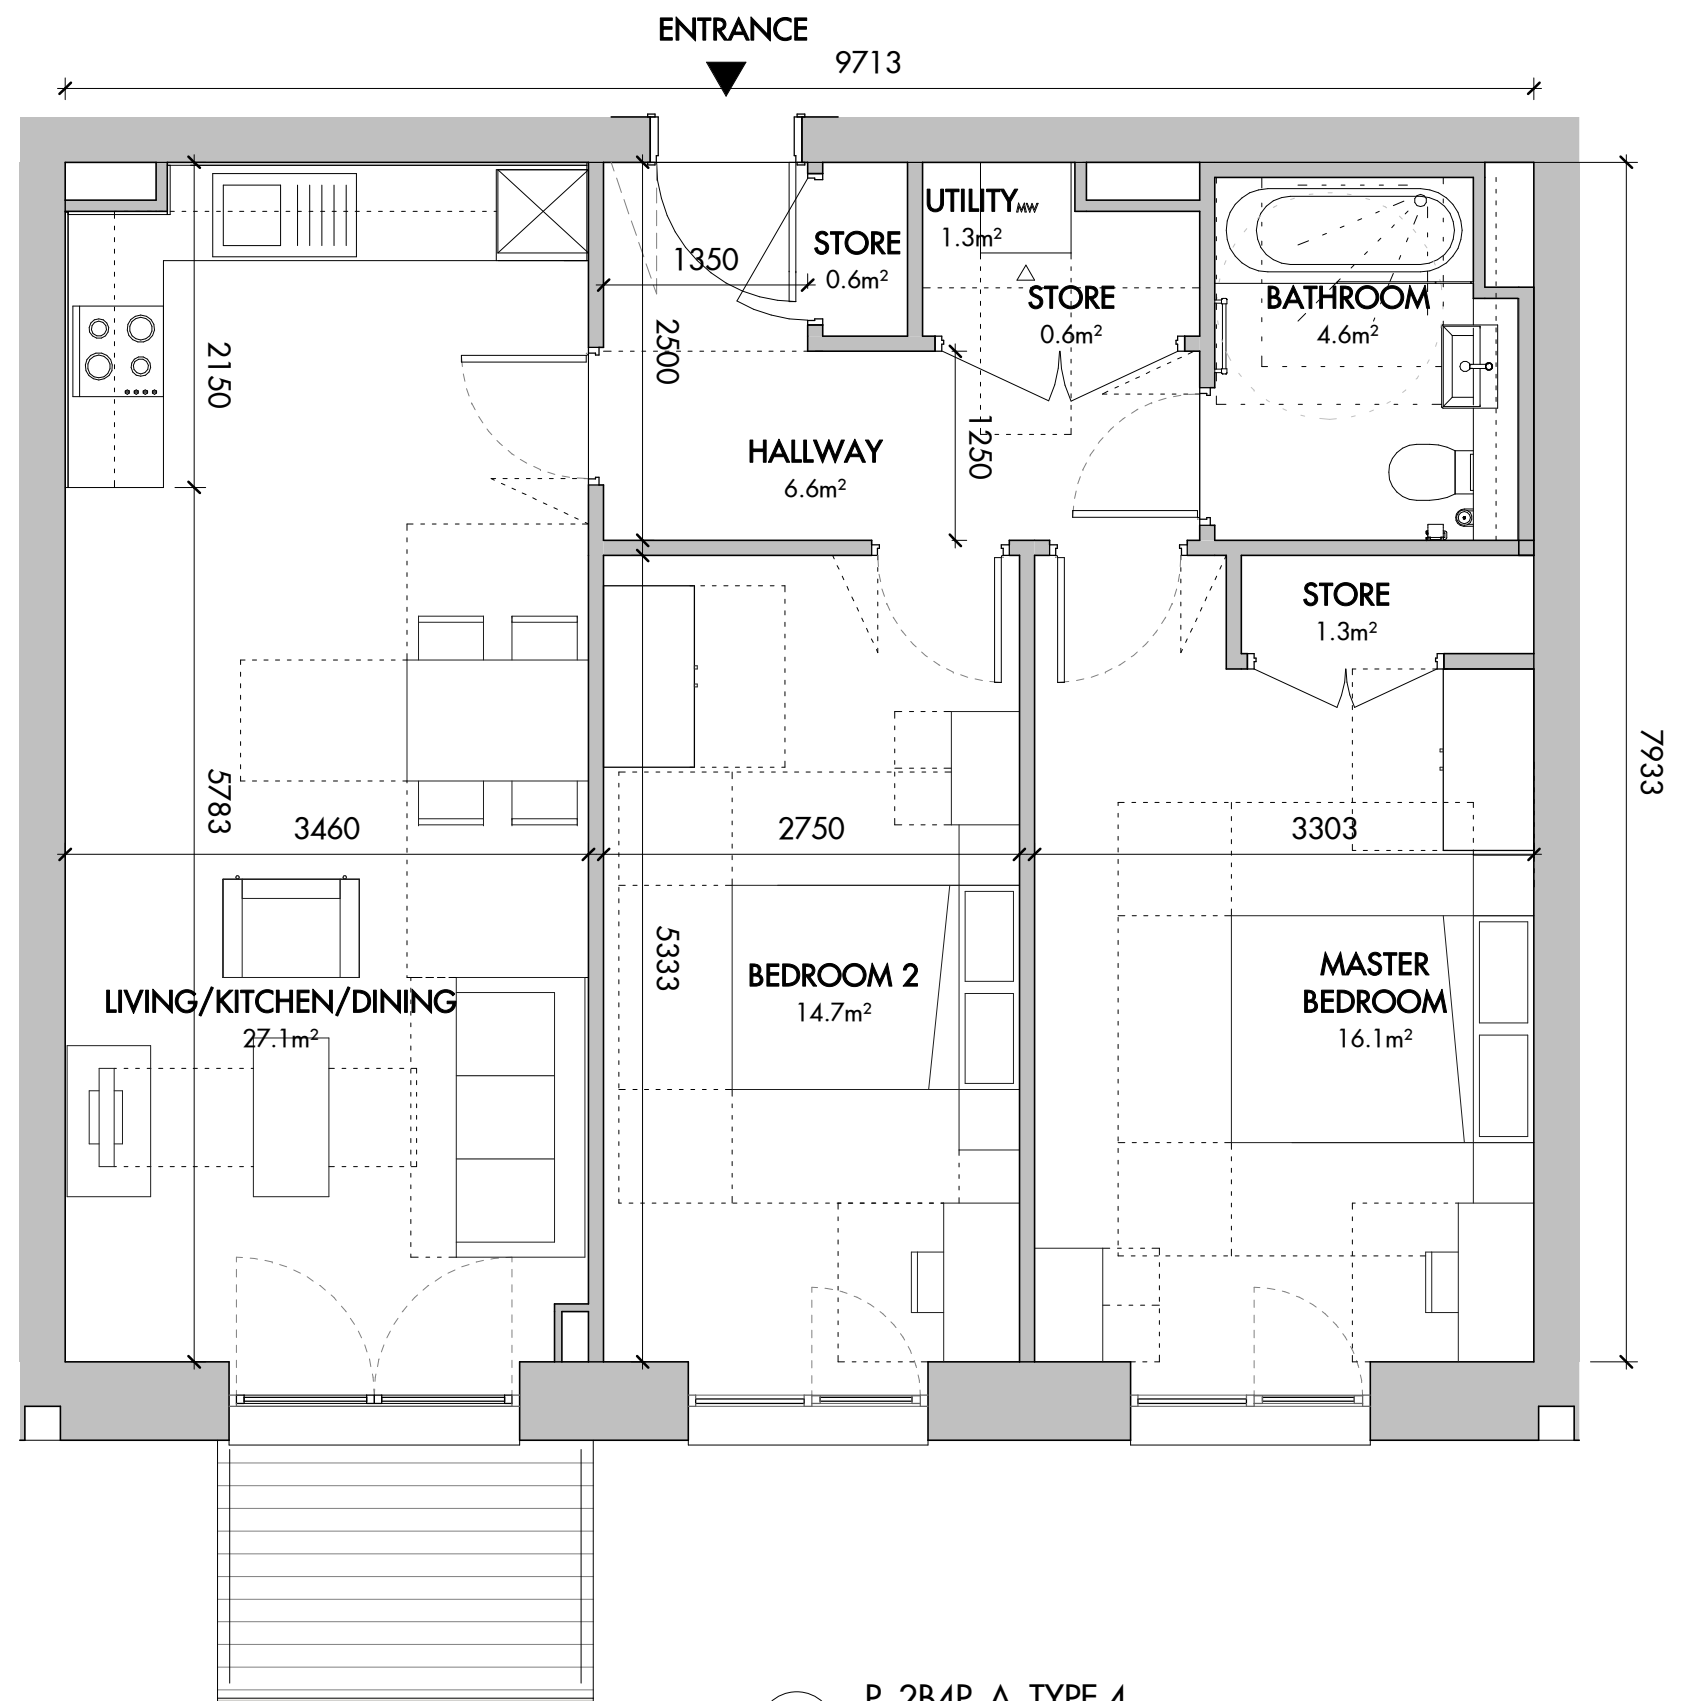


3 P\_2B4P\_A\_TYPE 4  
1 : 50

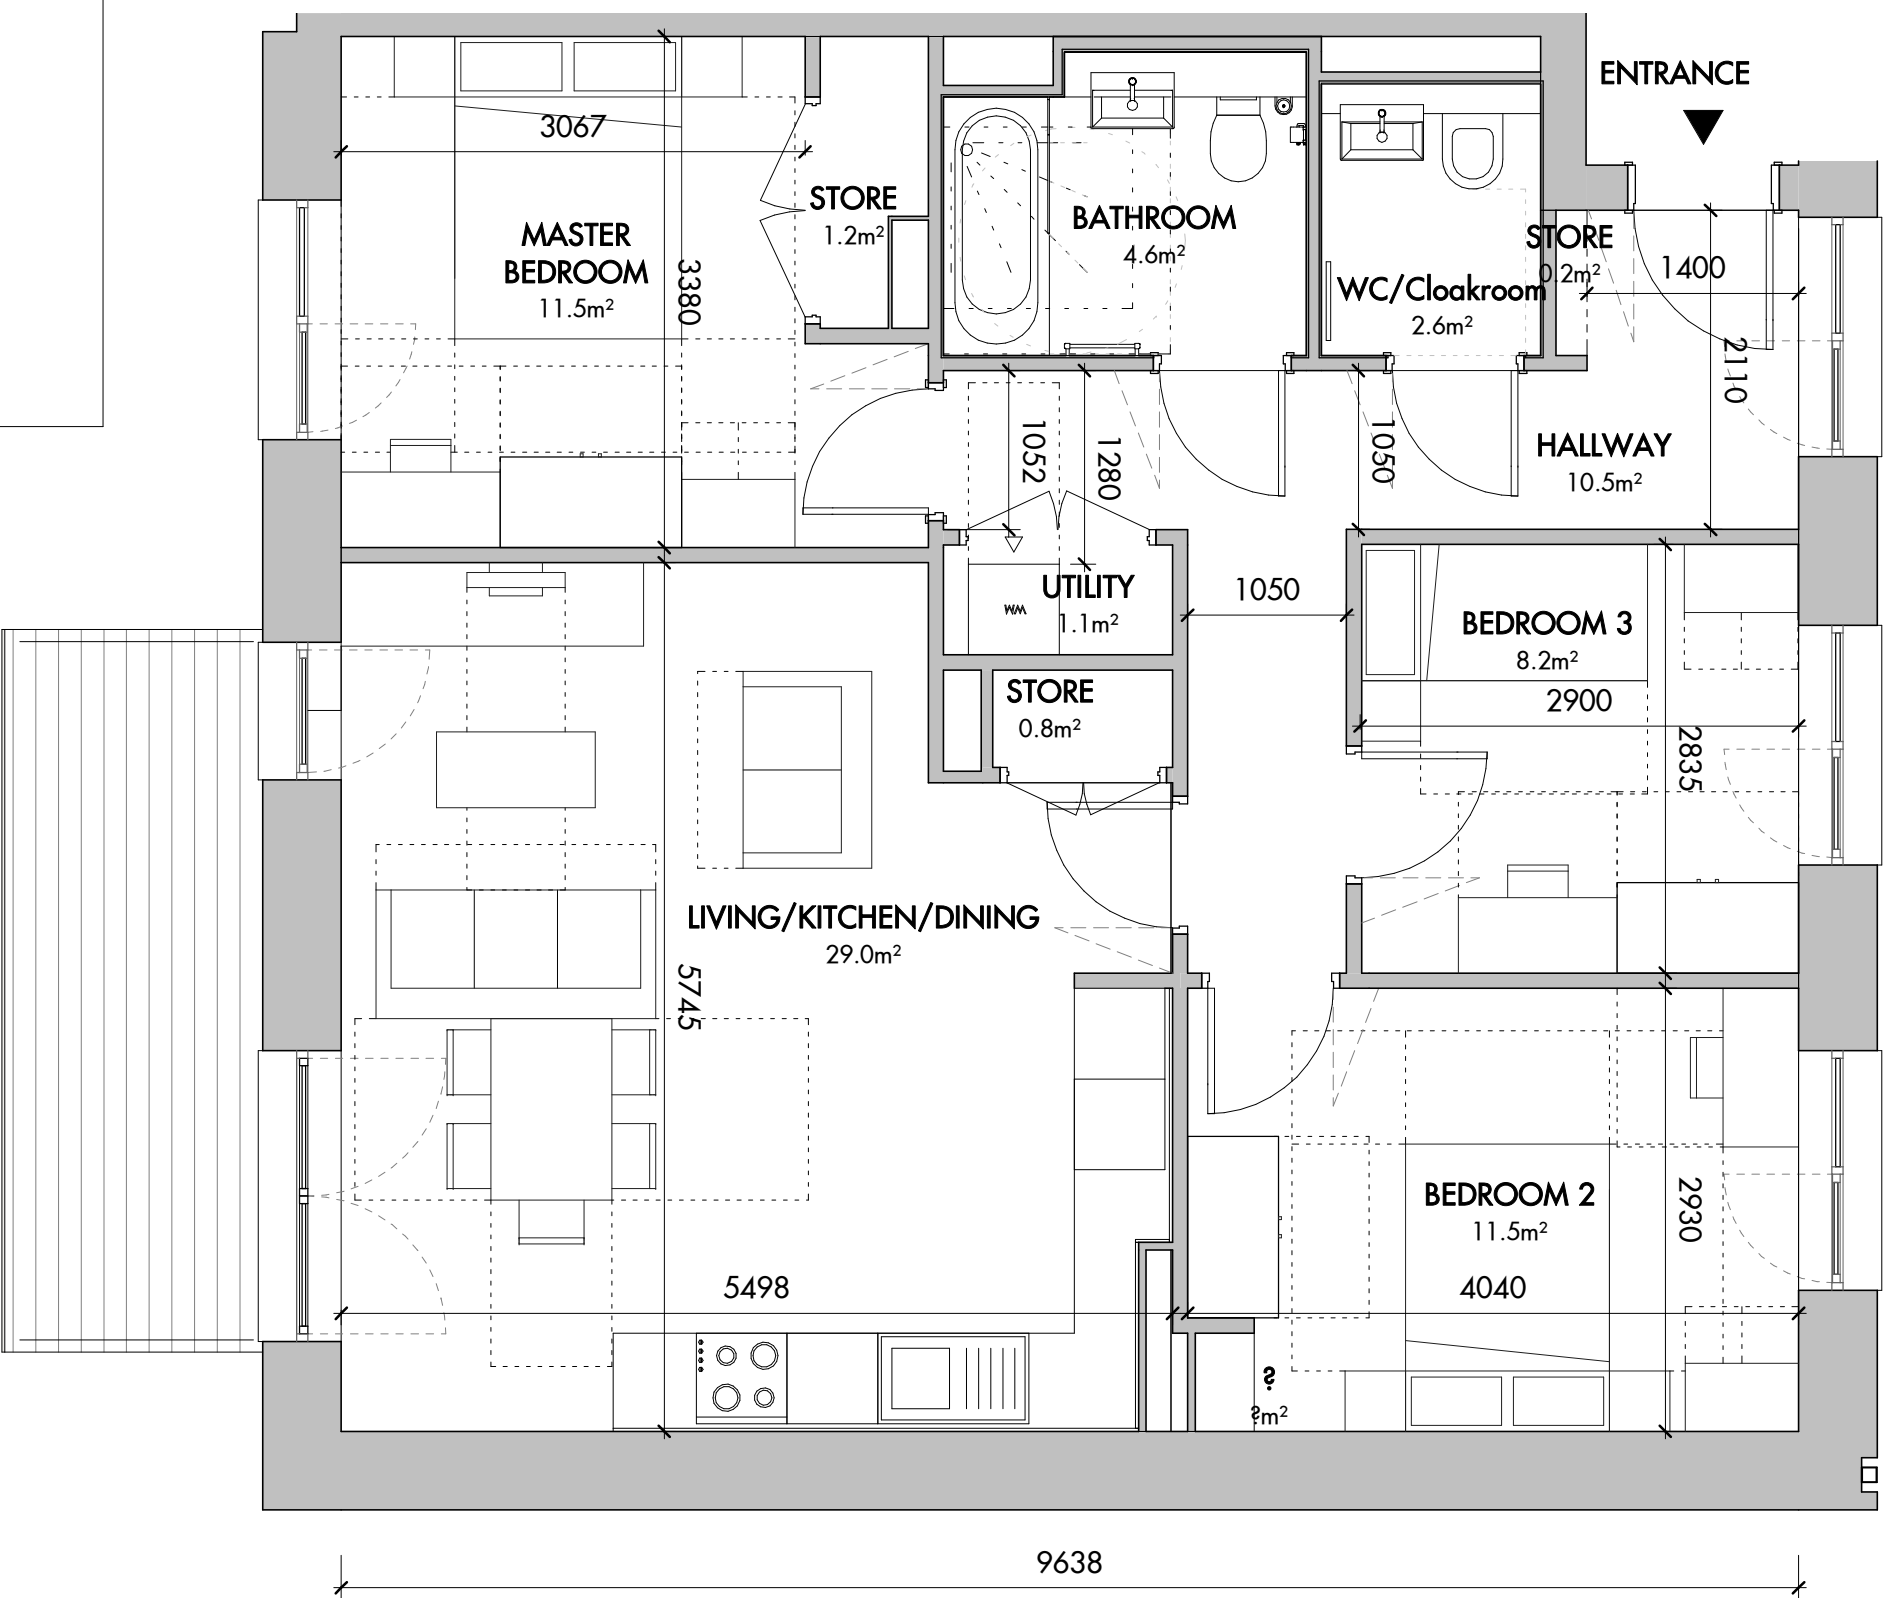

4 P\_3B5P\_A\_TYPE 6  
1 : 50

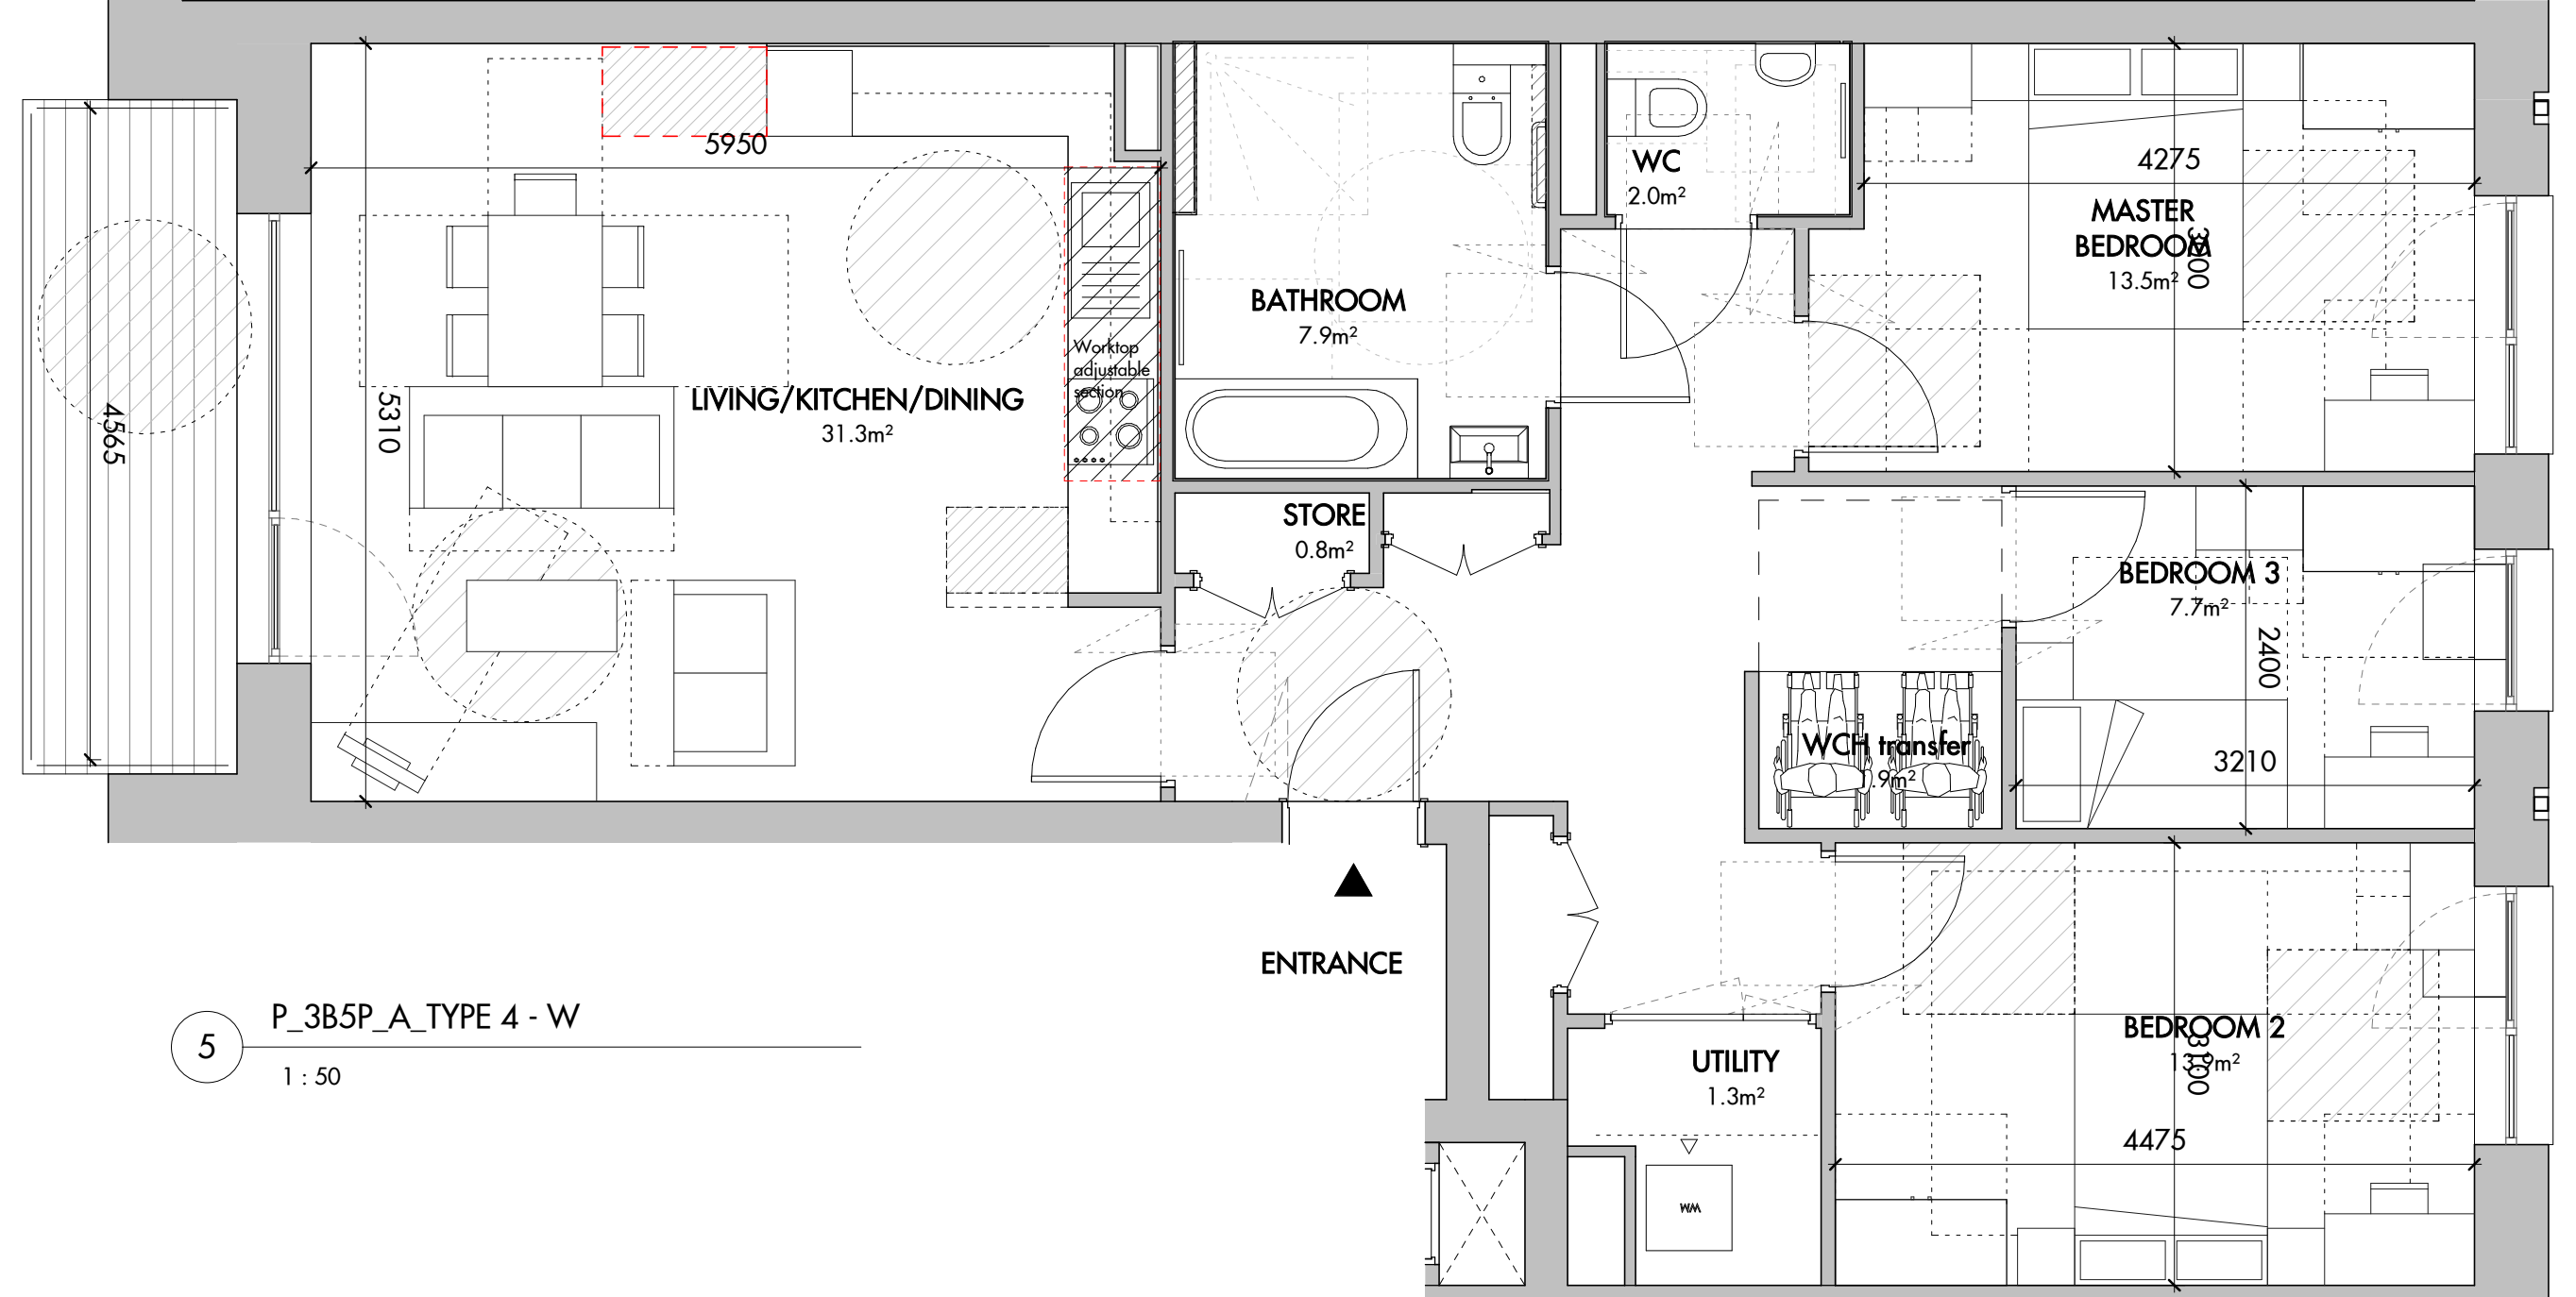

5 P\_3B5P\_A\_TYPE 4 - W  
1 : 50

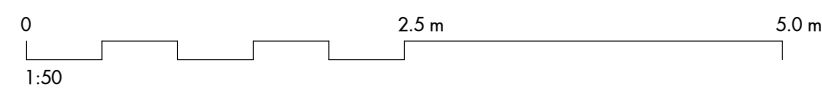

REV	DATE	DESCRIPTION	CHK
P1	30/06/17	ISSUED FOR PLANNING	MCOL
P2	07/20	ISSUED FOR PLANNING	HH
P3	28/02/25	ISSUED FOR PLANNING	HH

NOTE :  
- Please note the Washing Machine in the Utility Cupboard to count alongside kitchen worktop length.  
- The general built-in storage area counted in the Utility Cupboard excludes the space required for M&E fixed services, equipments or space above the Washing machine.

Allies and Morrison LLP  
85 Southwark Street  
London SE1 0HX  
telephone 020 7921 0100  
facsimile 020 7921 0101  
email studio@alliesandmorrison.com  
A&M JOB No: 1095\_08

Camden Goods Yard : Building F  
UNIT TYPES  
BLOCK F UNIT TYPES  
1095\_07\_07\_501  
SCALE 1 : 50 @A1 1 : XXX @A3