




1 P\_2B4P\_D\_TYPE 1\_LOWER LEVEL  
1 : 50

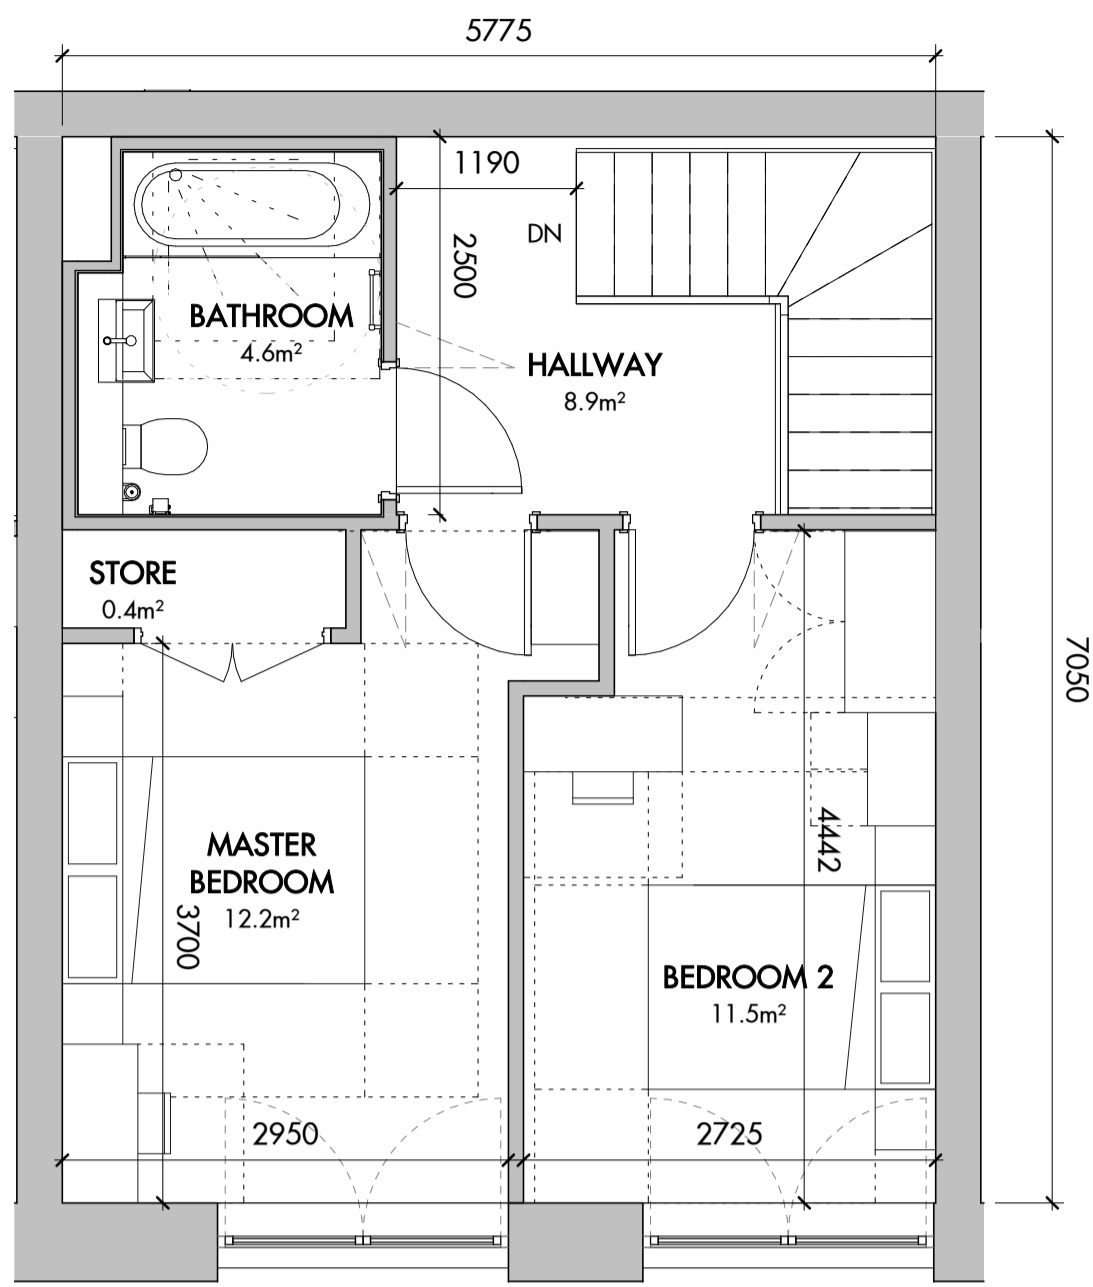


5 P\_2B4P\_D\_TYPE \_UPPER LEVEL  
1 : 50

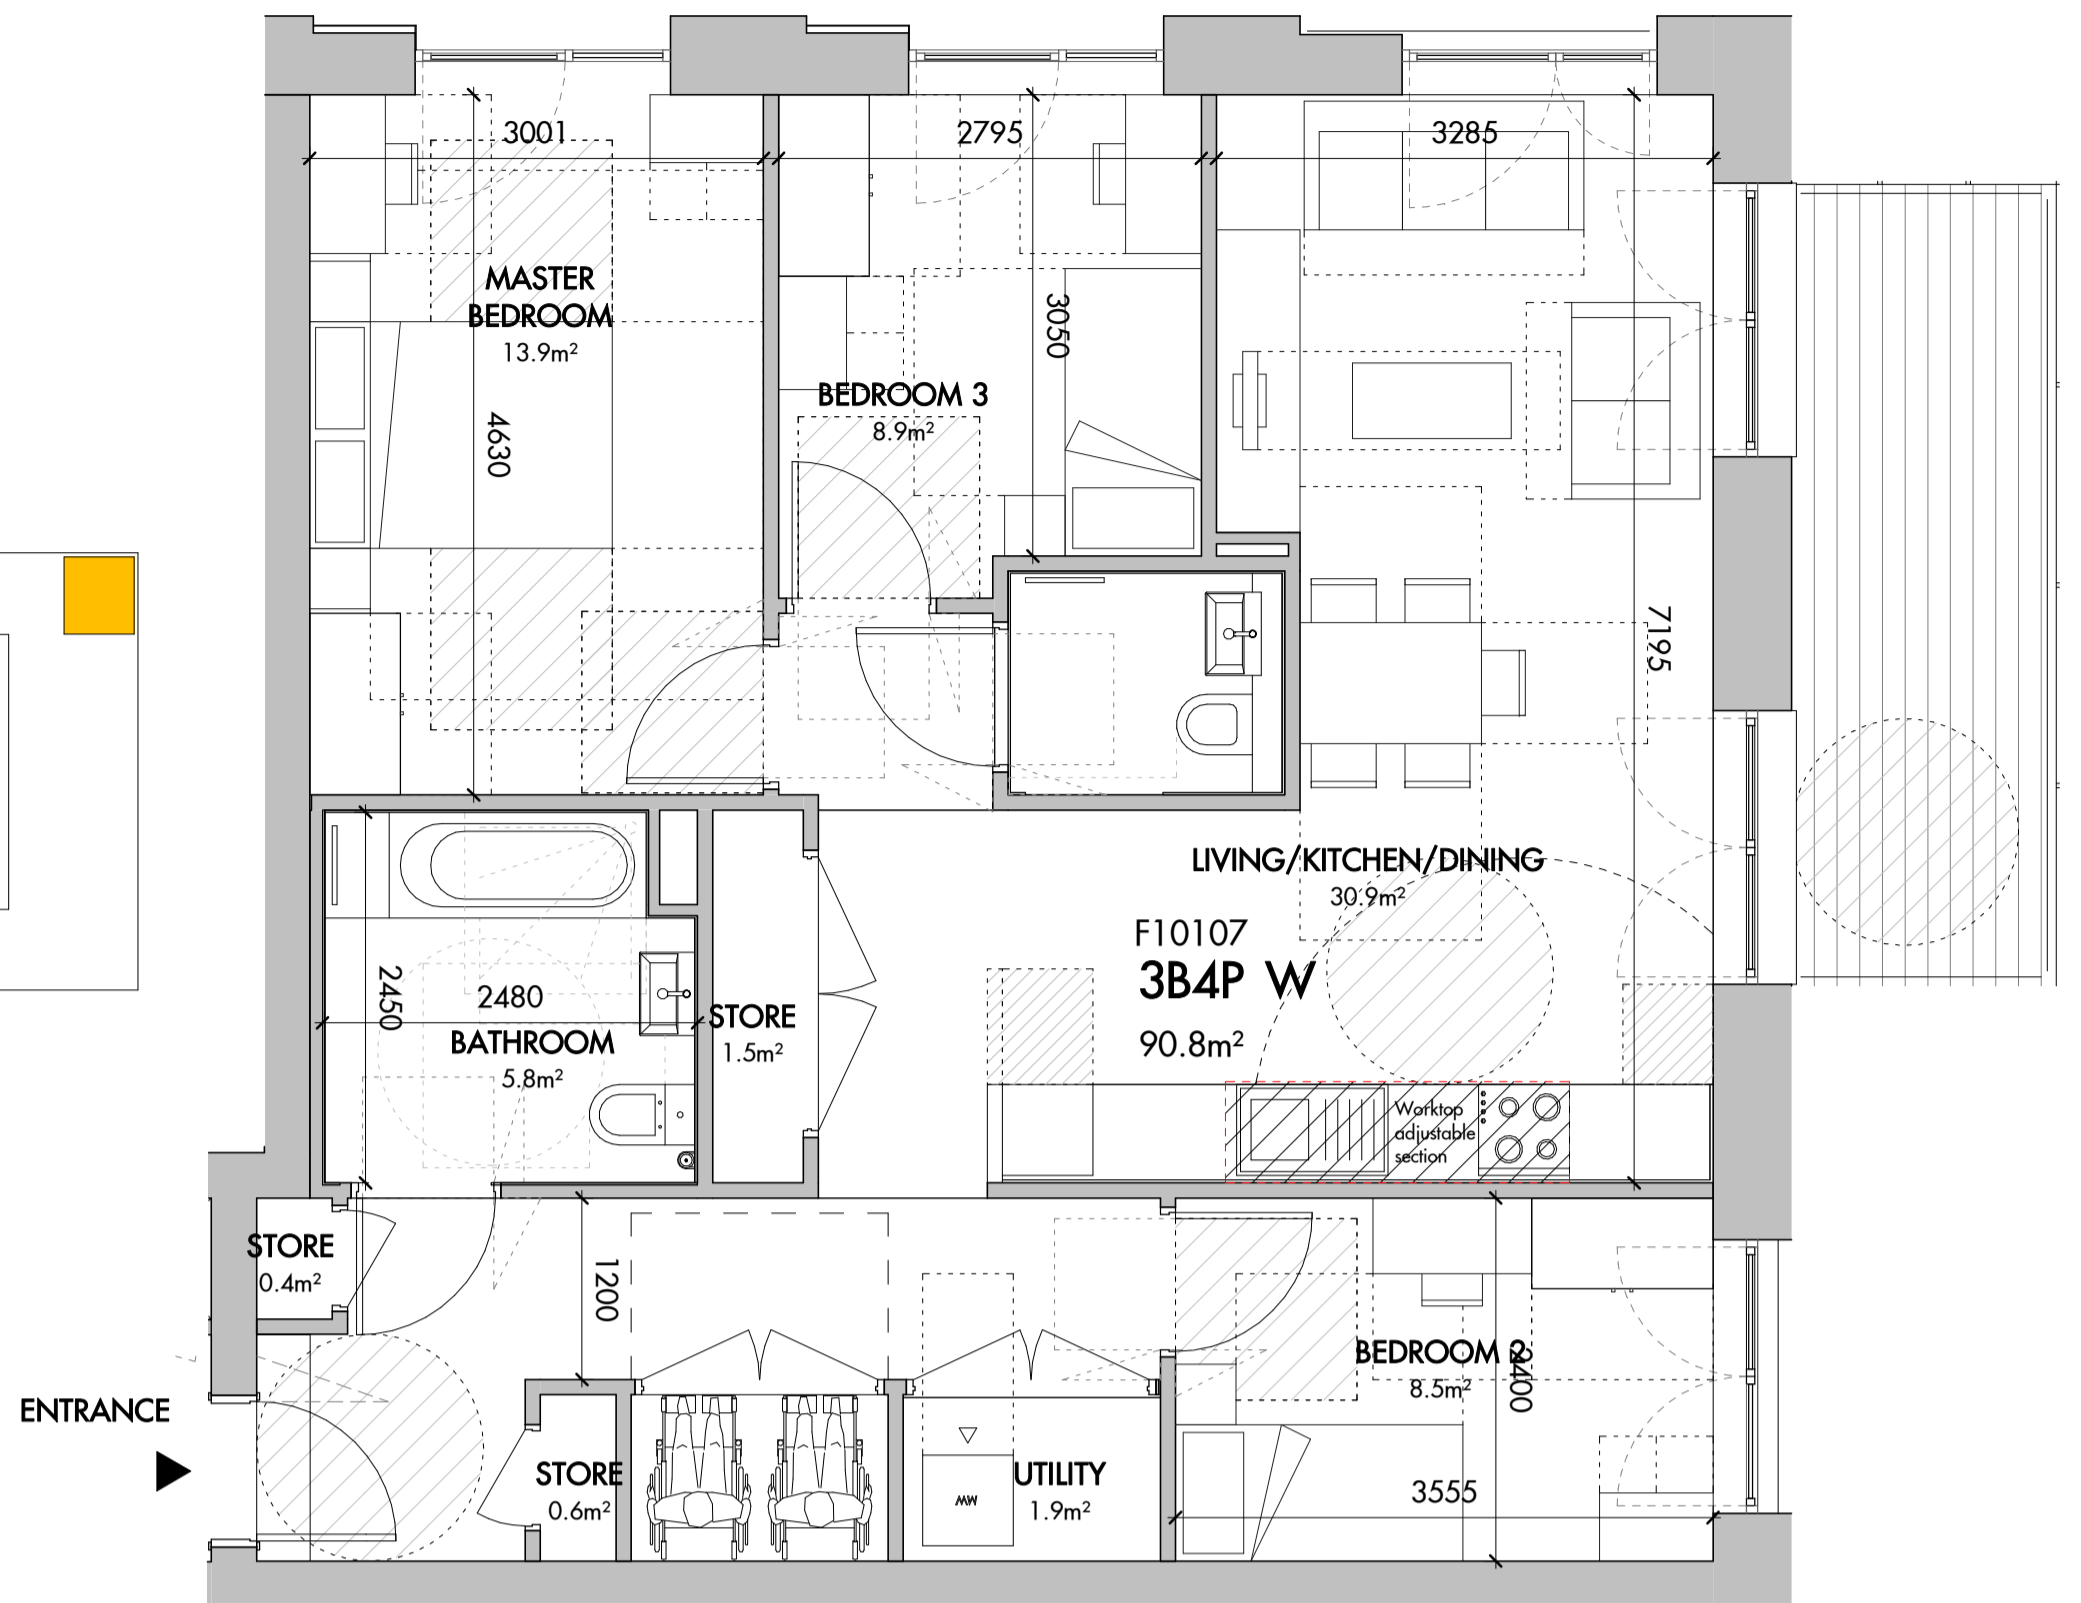


6 P\_3B4P\_A\_TYPE 1 - W  
1 : 50

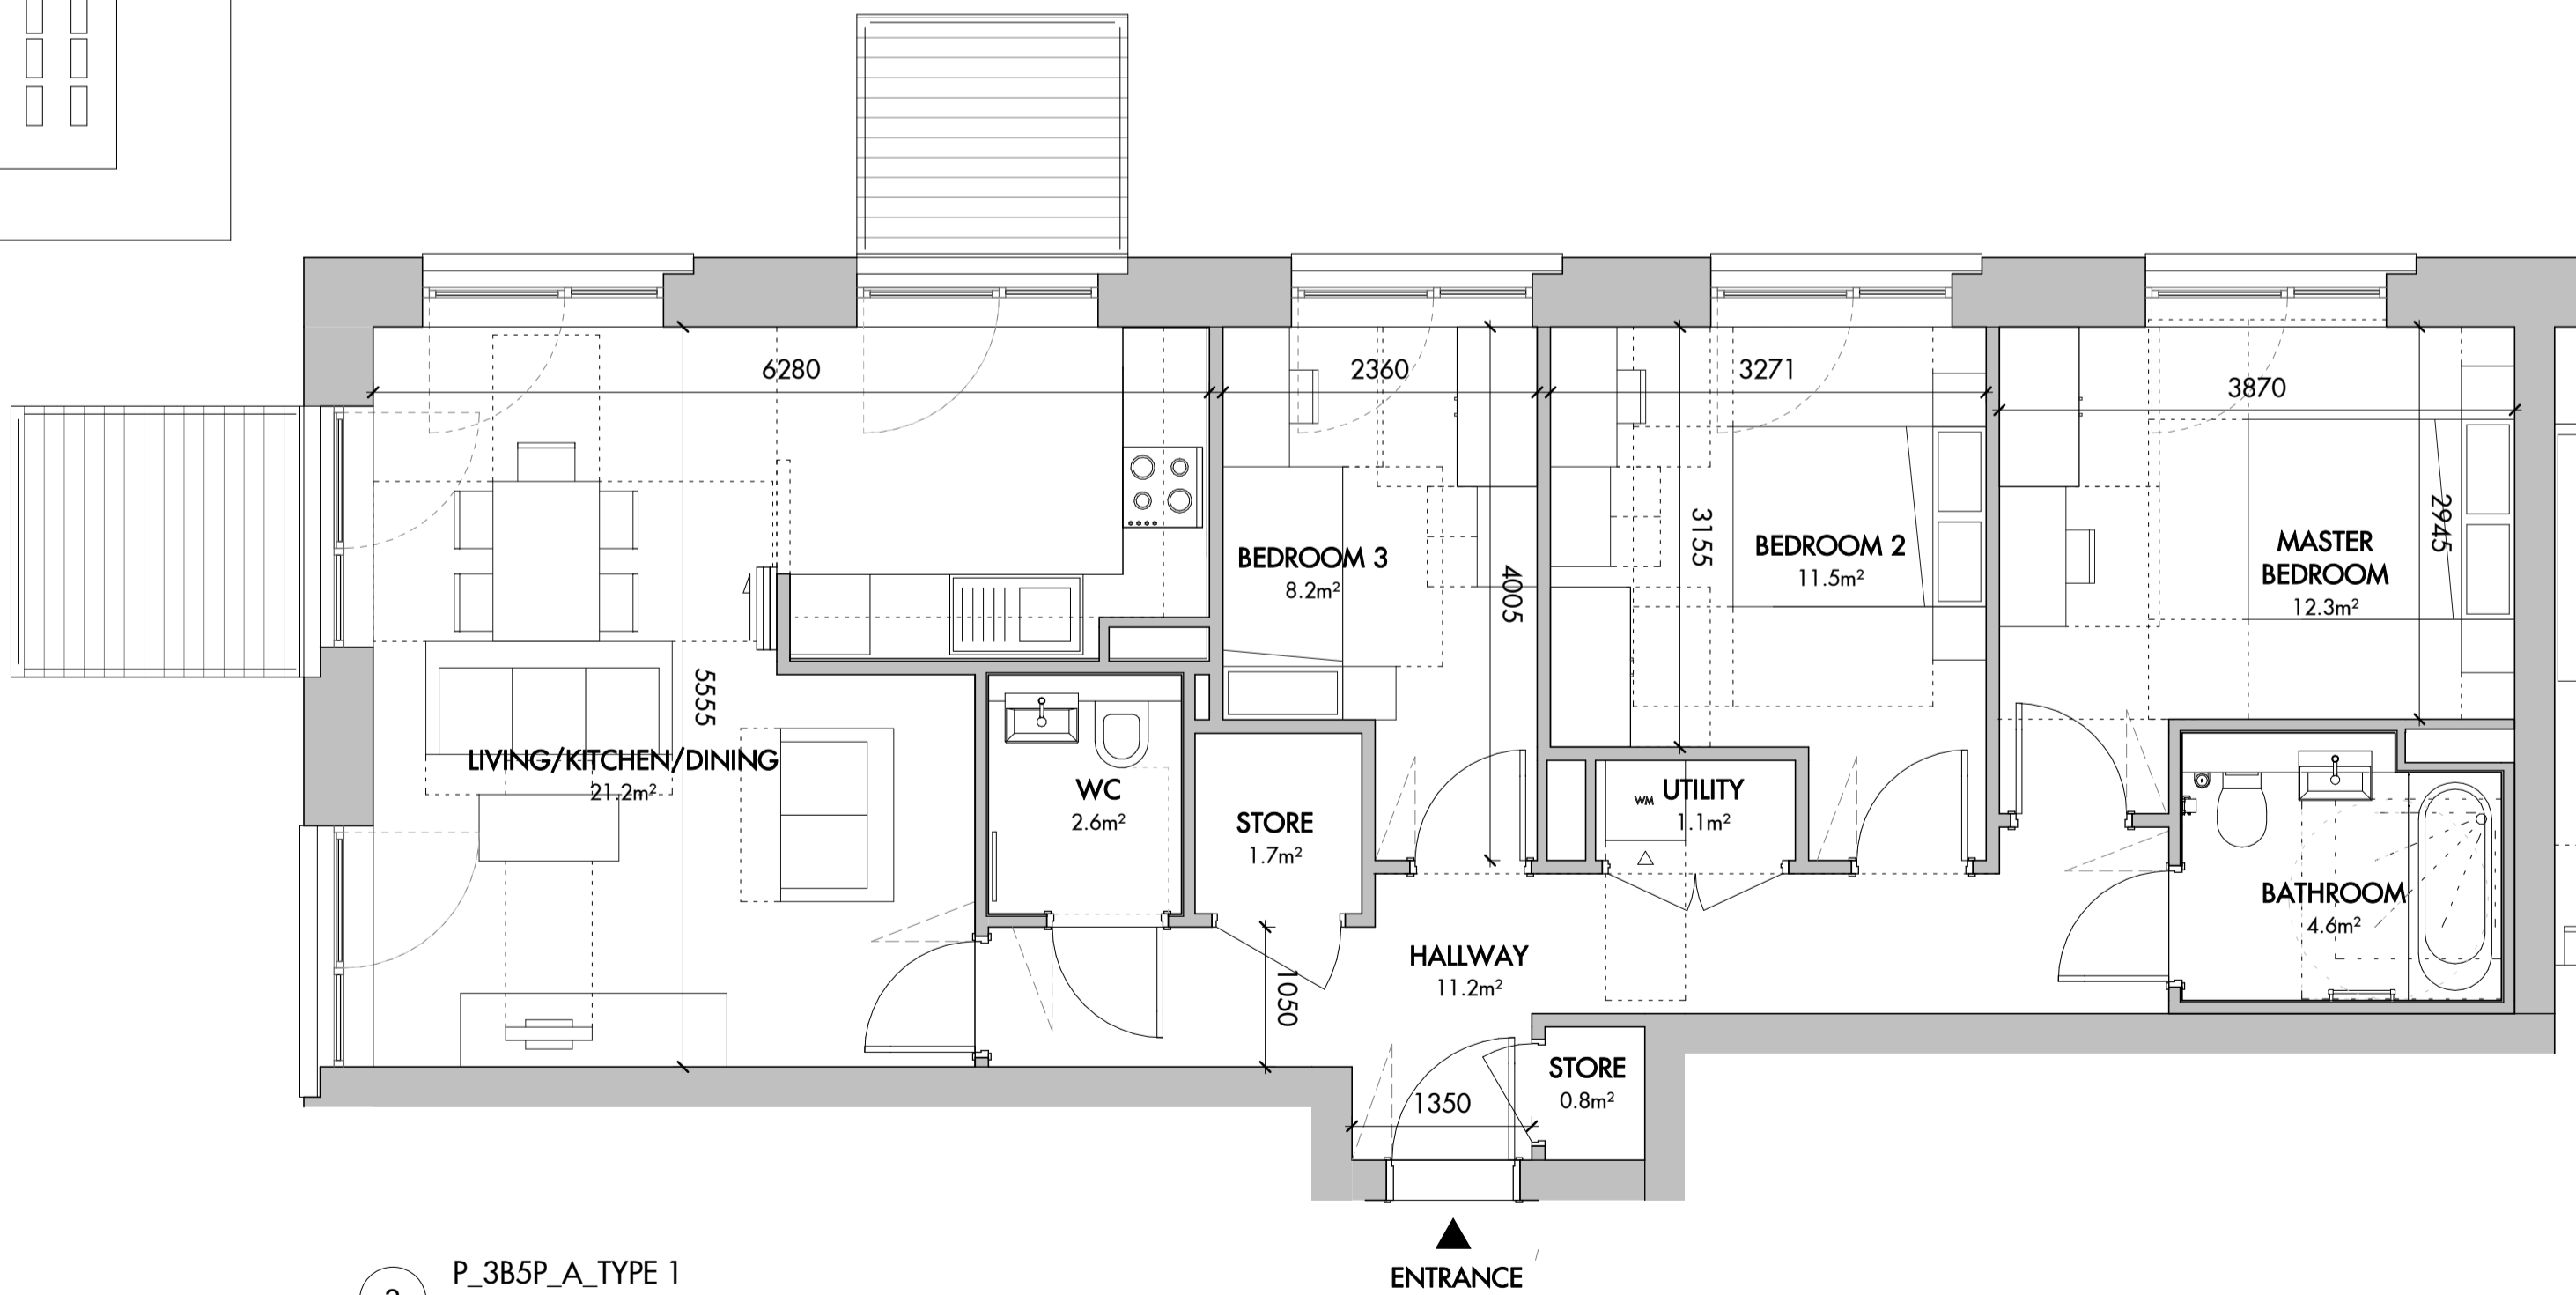

3 P\_3B5P\_A\_TYPE 1  
1 : 50

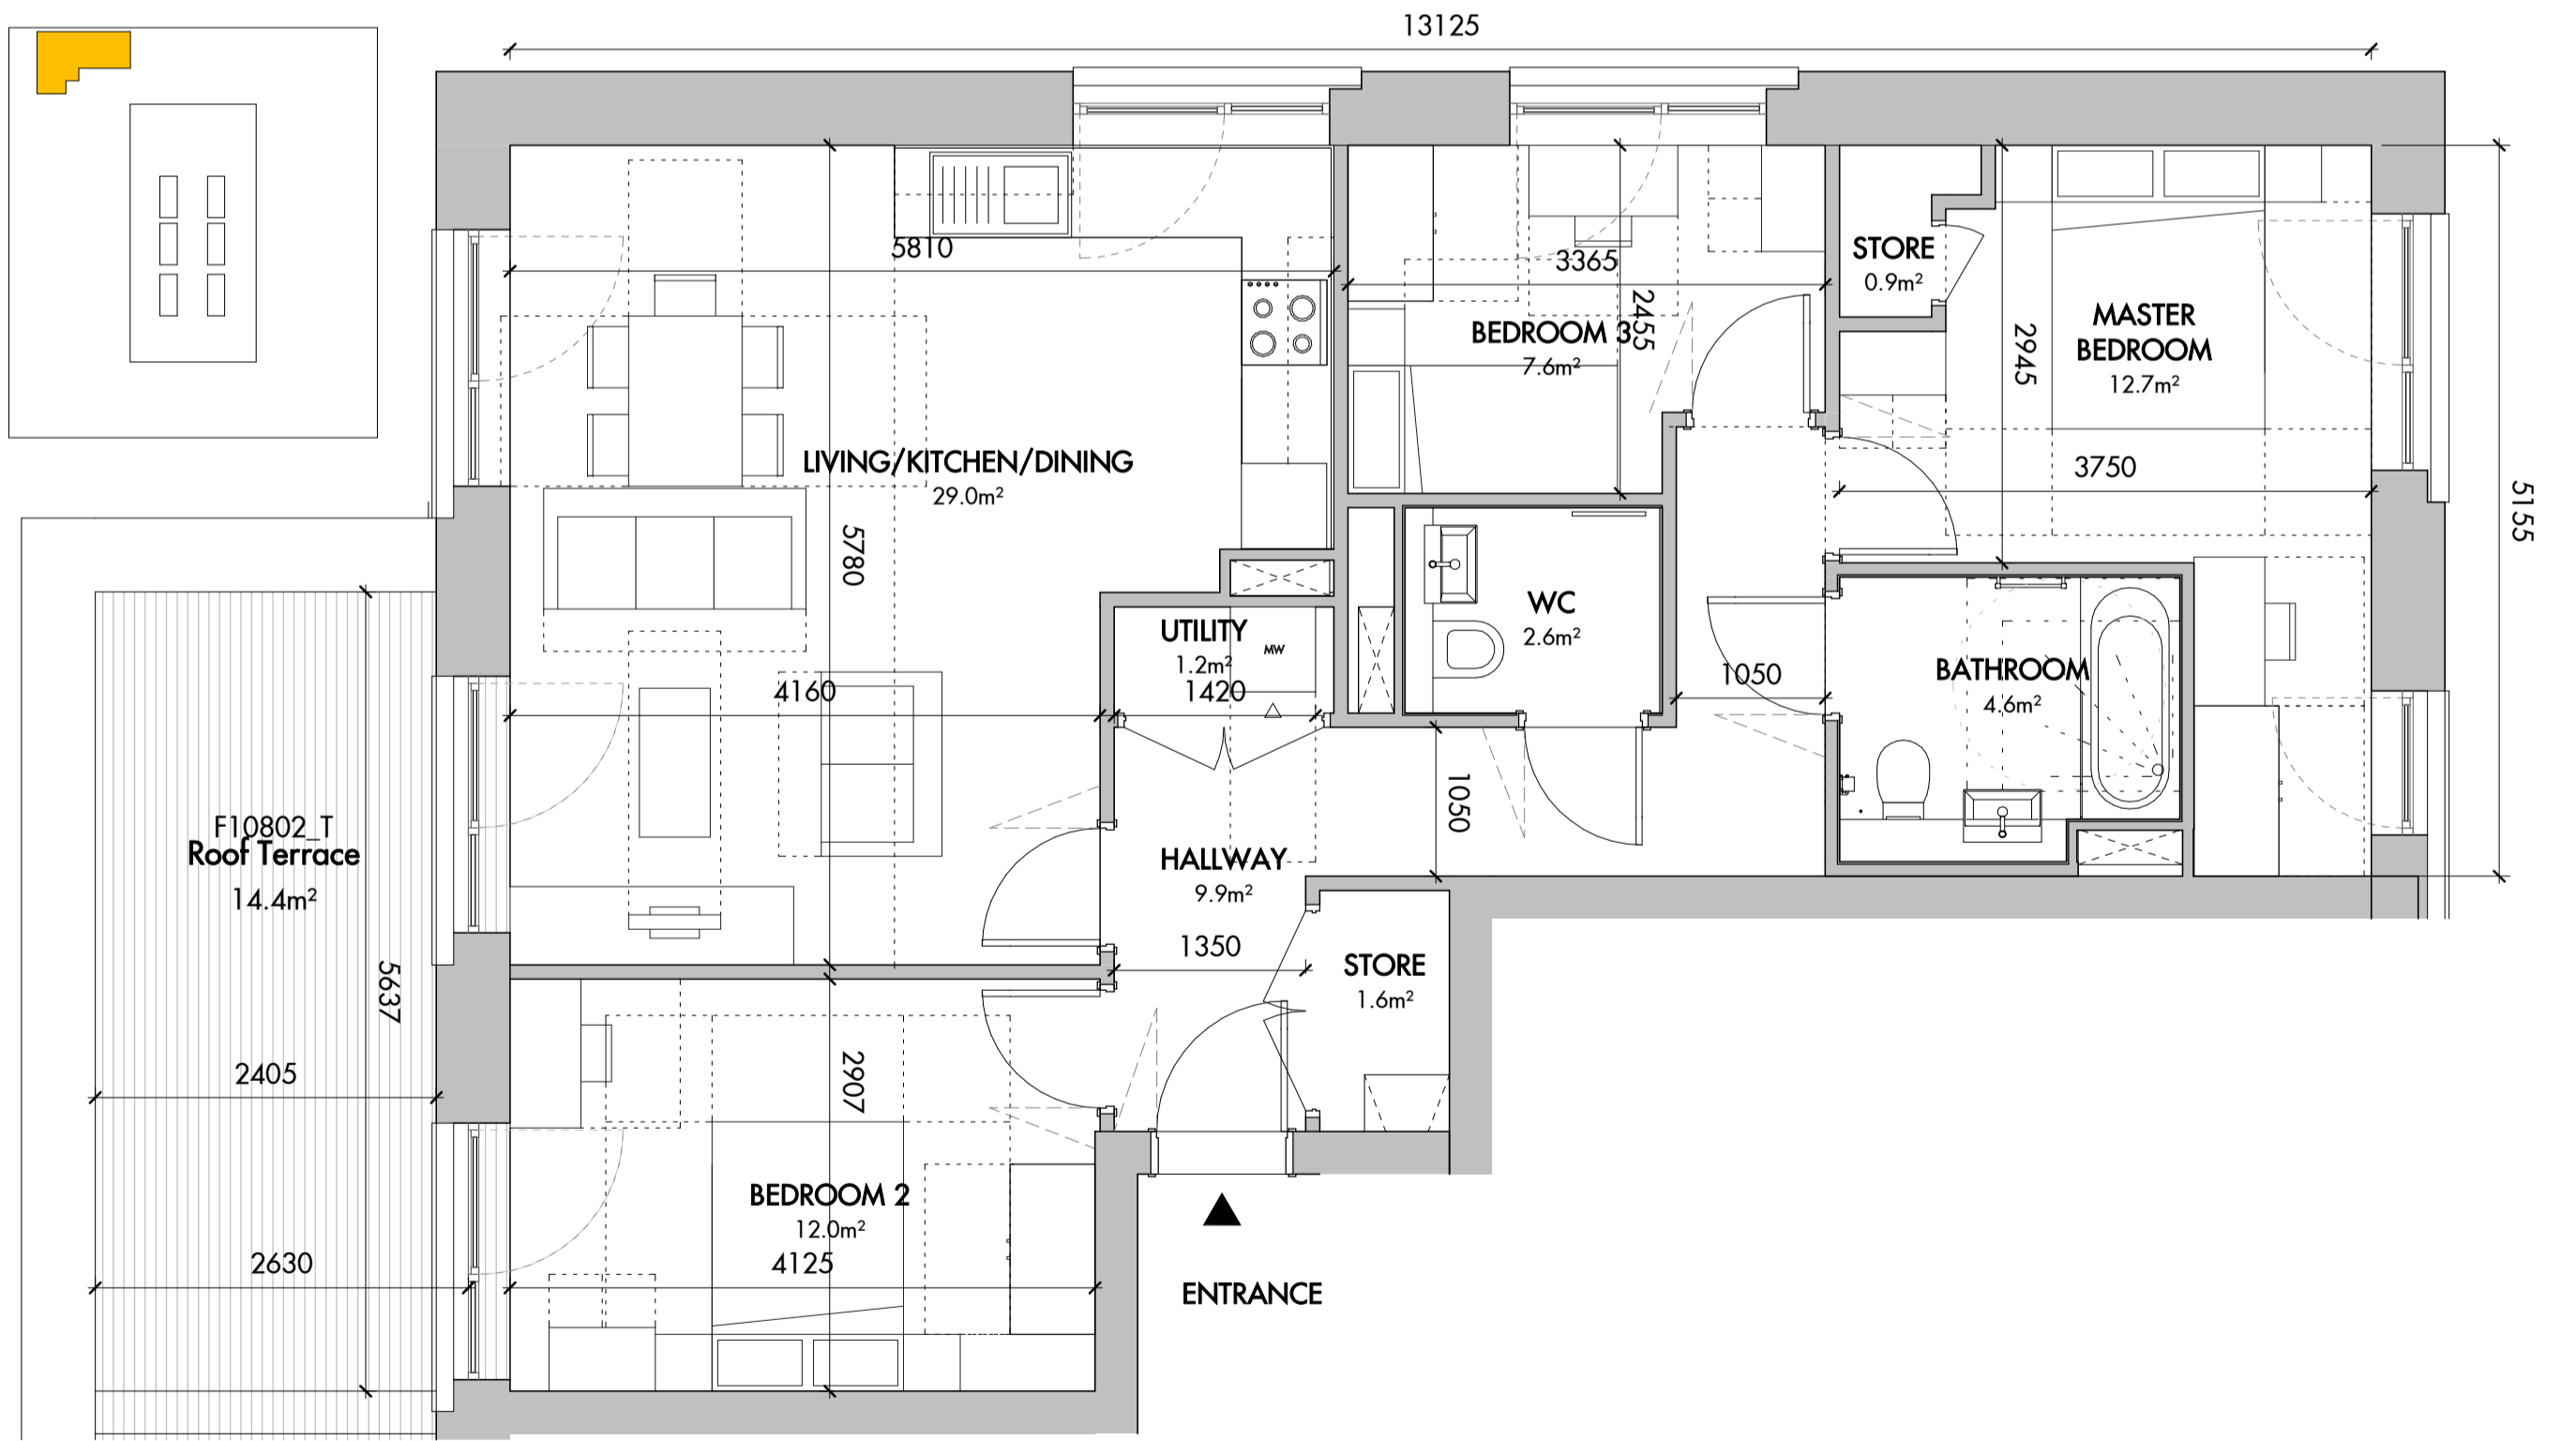

4 P\_3B5P\_A\_TYPE 2  
1 : 50

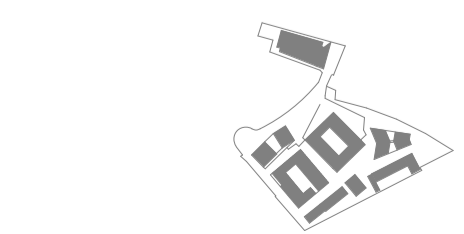

Figured dimensions are in millimetres unless noted otherwise. All dimensions and levels shall be verified on site before proceeding with works. Detailed site survey to be carried out to verify positions and level relationships with site features and ordnance survey. The Architect must be notified of any discrepancy. Boundaries are indicative only and are to be verified by others.

Allies and Morrison LLP is not responsible for any errors caused by the transmission, translation, software or computer systems. Allies and Morrison LLP is not responsible for nor shall be liable for the consequences of any use made of the drawings or models other than that for which they were produced by Allies and Morrison LLP for the Client.

All Intellectual Property Rights reserved

REV	DATE	DESCRIPTION	CHK
P1	07/20	ISSUED FOR PLANNING	HH
P2	28/02/25	ISSUED FOR PLANNING	HH

NOTE:

- Please note the Washing Machine in the Utility Cupboard to count alongside kitchen worktop length.
- The general built-in storage area counted in the Utility Cupboard excludes the space required for M&E fixed services, equipments or space above the Washing machine.

**Allies and Morrison LLP**

85 Southwark Street  
London SE1 0XH  
telephone 020 7921 0100  
facsimile 020 7921 0101  
email studio@alliesandmorrison.com

A&M JOB No: 1095\_08

Camden Goods Yard : Building F

**UNIT TYPES**  
**BLOCK F UNIT TYPES**  
**1095\_07\_07\_502**

SCALE 1 : 50 @A1 1 : 100 @A3