

# CAMDEN GOODS YARD

A stylized illustration of a building facade, likely a warehouse or industrial structure, featuring two rows of semi-circular arches. The arches are rendered in a light red color against a darker red background. The text 'CAMDEN GOODS YARD' is written in a large, white, sans-serif font, slanted upwards from left to right, positioned above the upper row of arches.

## **CAMDEN GOODS YARD**

EIL APPENDIX 5.1  
DRAWINGS

March 2025

*PROPOSED DEVELOPMENT*



SOURCES OF INFORMATION

- IR01 - 10766 - VERTEX  
10766\_Camden\_Lock\_MASTER.dwg  
RECEIVED 12.04.16
- IR02 - 10766 - BARRATT  
Floor Plans.pdf  
RECEIVED 12.04.16
- IR03 - 10766 - FINDMAPS  
MasterMap OS.dwg  
RECEIVED 12.04.16
- IR65 - 10766 - CONSENTED MODELS  
RECEIVED 15.06.20
- IR92 - 107 - ST GEORGE MASSING (Blocks C-D-E1-E2-F)  
RECEIVED 04.02.2025

ALL INFORMATION DISPLAYED IS SUBJECT TO A COMPLETE VERIFIABLE SITE SURVEY BEING UNDERTAKEN. GIA TAKES NO RESPONSIBILITY ON THE ACCURACY OR RELIABILITY OF THE DISPLAYED DATA SINCE A VERIFIED SITE SURVEY WAS NOT MADE AVAILABLE PRIOR TO THE GENERATION OF SUCH INFORMATION.

NOTES:  
CONSENTED SCHEME SHOWN IN ORANGE  
PROPOSED SCHEME SHOWN IN TEAL

N.B. DO NOT SCALE OFF THIS DRAWING

PROJECT:  
5 CHALK FARM ROAD

DRAWING NAME:  
PLAN VIEW PROPOSED  
CONSENTED + PROPOSED (BLOCKS C-D-E1-E2-F)


DWN BY	SCALE	CHK BY	DATE	REV No.
MGM	Custom@A3	AH	FEB 2025	A
PROJ No.	REL No.	ADDR No.	IS No.	DWG No.
10766	51	-	01	07



The Whitehouse  
Belvedere Road  
London SE1 8GA  
t 020 7202 1400  
f 020 7202 1401  
mail@gia.uk.com  
www.gia.uk.com

L O N D O N • M A N C H E S T E R



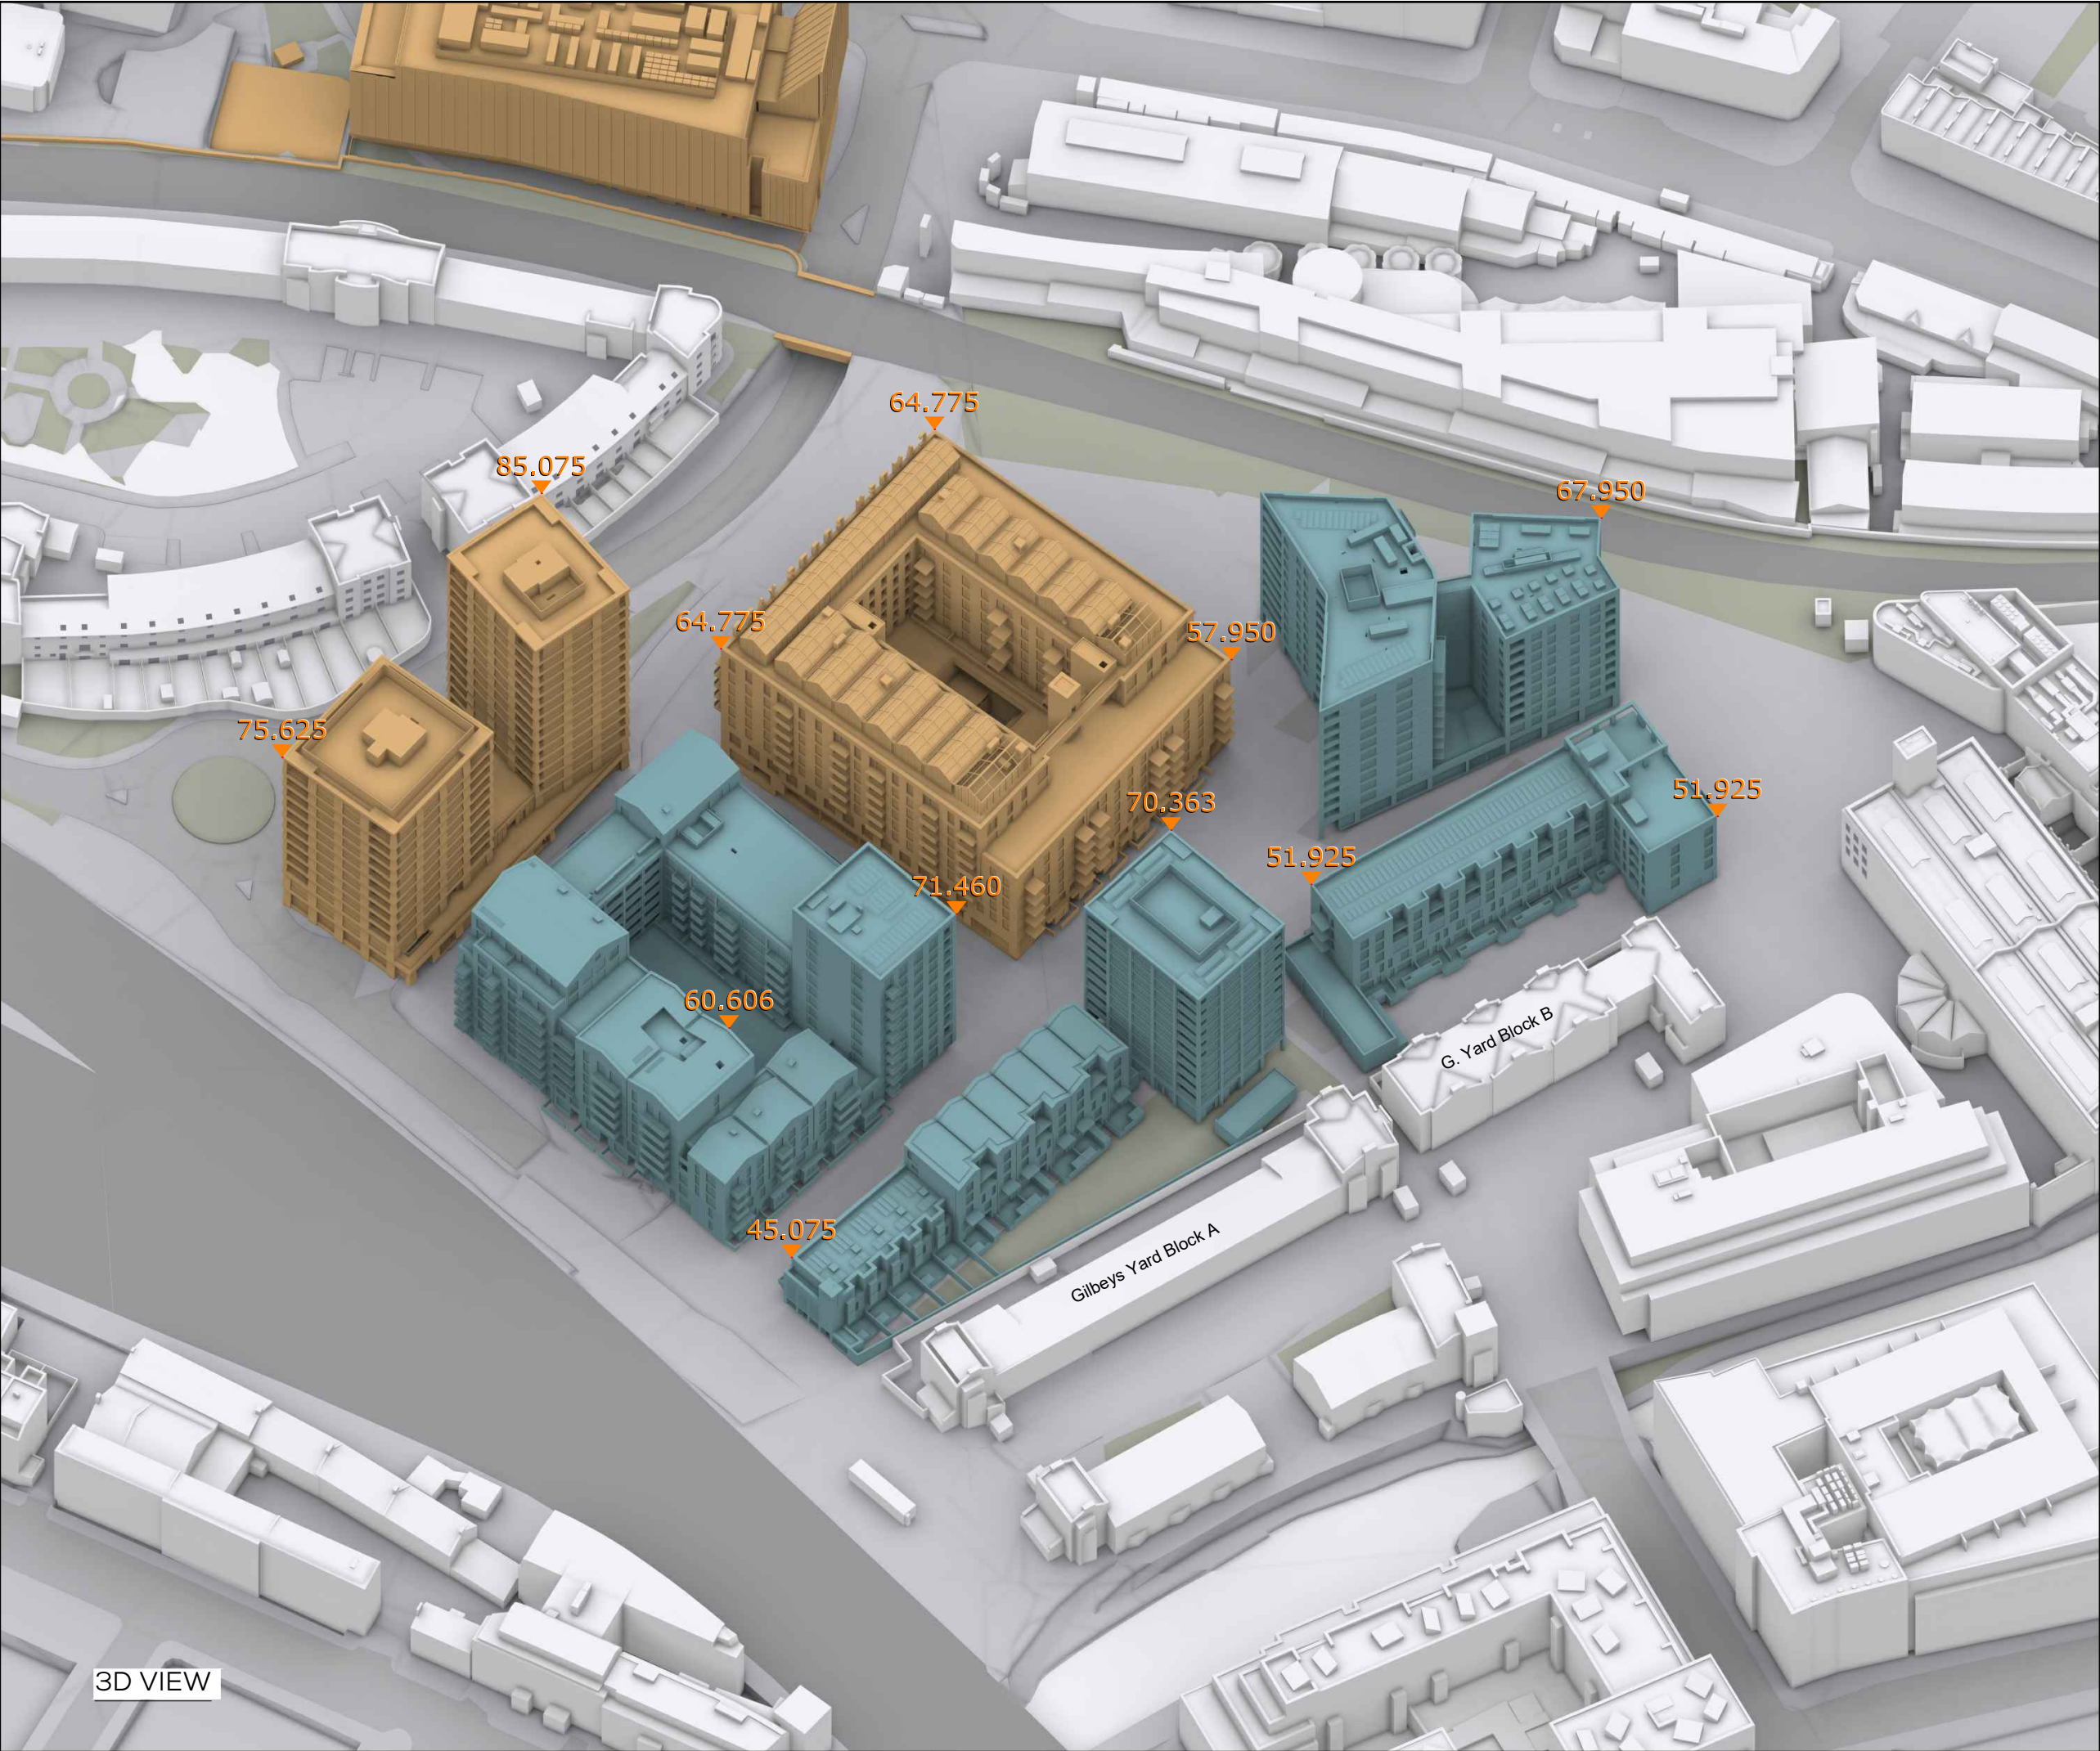

3D VIEW

SOURCES OF INFORMATION

- IR01 - 10766 - VERTEX  
10766\_Camden\_Lock\_MASTER.dwg  
RECEIVED 12.04.16
- IR02 - 10766 - BARRATT  
Floor Plans.pdf  
RECEIVED 12.04.16
- IR03 - 10766 - FINDMAPS  
MasterMap OS.dwg  
RECEIVED 12.04.16
- IR65 - 10766 - CONSENTED MODELS  
RECEIVED 15.06.20
- IR92 - 107 - ST GEORGE MASSING (Blocks C-D-E1-E2-F)  
RECEIVED 04.02.2025

ALL INFORMATION DISPLAYED IS SUBJECT TO A COMPLETE VERIFIABLE SITE SURVEY BEING UNDERTAKEN. GIA TAKES NO RESPONSIBILITY ON THE ACCURACY OR RELIABILITY OF THE DISPLAYED DATA SINCE A VERIFIED SITE SURVEY WAS NOT MADE AVAILABLE PRIOR TO THE GENERATION OF SUCH INFORMATION.

NOTES:  
CONSENTED SCHEME SHOWN IN ORANGE  
PROPOSED SCHEME SHOWN IN TEAL  
ALL HEIGHTS AND DIMENSIONS GIVEN IN m AOD

N.B. DO NOT SCALE OFF THIS DRAWING

PROJECT:  
5 CHALK FARM ROAD

DRAWING NAME:  
3D VIEW PROPOSED  
CONSENTED + PROPOSED (BLOCKS C-D-E1-E2-F)

DWN BY	SCALE	CHK BY	DATE	REV No.
MGM	NTS@A3	AH	FEB 2025	A
PROJ No.	REL No.	ADDR No.	IS No.	DWG No.
10766	51	-	01	08



The Whitehouse  
Belvedere Road  
London SE1 8GA  
t 020 7202 1400  
f 020 7202 1401  
mail@gia.uk.com  
www.gia.uk.com

L O N D O N • M A N C H E S T E R





SOURCES OF INFORMATION

- IR01 - 10766 - VERTEX  
10766\_Camden\_Lock\_MASTER.dwg  
RECEIVED 12.04.16
- IR02 - 10766 - BARRATT  
Floor Plans.pdf  
RECEIVED 12.04.16
- IR03 - 10766 - FINDMAPS  
MasterMap OS.dwg  
RECEIVED 12.04.16
- IR65 - 10766 - CONSENTED MODELS  
RECEIVED 15.06.20
- IR92 - 107 - ST GEORGE MASSING (Blocks C-D-E1-E2-F)  
RECEIVED 04.02.2025

ALL INFORMATION DISPLAYED IS SUBJECT TO A COMPLETE VERIFIABLE SITE SURVEY BEING UNDERTAKEN. GIA TAKES NO RESPONSIBILITY ON THE ACCURACY OR RELIABILITY OF THE DISPLAYED DATA SINCE A VERIFIED SITE SURVEY WAS NOT MADE AVAILABLE PRIOR TO THE GENERATION OF SUCH INFORMATION.

NOTES:  
CONSENTED SCHEME SHOWN IN ORANGE  
PROPOSED SCHEME SHOWN IN TEAL  
ALL HEIGHTS AND DIMENSIONS GIVEN IN m AOD

N.B. DO NOT SCALE OFF THIS DRAWING

PROJECT:  
5 CHALK FARM ROAD

DRAWING NAME:  
3D VIEW PROPOSED  
CONSENTED + PROPOSED (BLOCKS C-D-E1-E2-F)

DWN BY	SCALE	CHK BY	DATE	REV No.
MGM	NTS@A3	AH	FEB 2025	A
PROJ No.	REL No.	ADDR No.	IS No.	DWG No.
10766	51	-	01	09



The Whitehouse  
Belvedere Road  
London SE1 8GA  
t 020 7202 1400  
f 020 7202 1401  
mail@gia.uk.com  
www.gia.uk.com

L O N D O N • M A N C H E S T E R

*CONSENTED DEVELOPMENT*





SOURCES OF INFORMATION

IR01 - 10766 - VERTEX  
10766\_Camden\_Lock\_MASTER.dwg  
RECEIVED 12.04.16

IR02 - 10766 - BARRATT  
Floor Plans.pdf  
RECEIVED 12.04.16

IR03 - 10766 - FINDMAPS  
MasterMap OS.dwg  
RECEIVED 12.04.16

IR65 - 10766 - CONSENTED MODELS  
RECEIVED 15.06.20

IR92 - 107 - ST GEORGE MASSING (Blocks C-D-E1-E2-F)  
RECEIVED 04.02.2025

ALL INFORMATION DISPLAYED IS SUBJECT TO A COMPLETE VERIFIABLE SITE SURVEY BEING UNDERTAKEN. GIA TAKES NO RESPONSIBILITY ON THE ACCURACY OR RELIABILITY OF THE DISPLAYED DATA SINCE A VERIFIED SITE SURVEY WAS NOT MADE AVAILABLE PRIOR TO THE GENERATION OF SUCH INFORMATION.

NOTES:  
CONSENTED SCHEME SHOWN IN ORANGE

N.B. DO NOT SCALE OFF THIS DRAWING  
PROJECT:  
5 CHALK FARM ROAD

DRAWING NAME:  
PLAN VIEW CONSENTED  
CONSENTED SCENARIO

DWN BY	SCALE	CHK BY	DATE	REV No.
MGM	Custom@A3	AH	FEB 25	A
PROJ No.	REL No.	ADDR No.	IS No.	DWG No.
10766	51	-	02	04

**gia**  
L O N D O N • M A N C H E S T E R

The Whitehouse  
Belvedere Road  
London SE1 8GA  
t 020 7202 1400  
f 020 7202 1401  
mail@gia.uk.com  
www.gia.uk.com





SOURCES OF INFORMATION

IR01 - 10766 - VERTEX  
10766\_Camden\_Lock\_MASTER.dwg  
RECEIVED 12.04.16

IR02 - 10766 - BARRATT  
Floor Plans.pdf  
RECEIVED 12.04.16

IR03 - 10766 - FINDMAPS  
MasterMap OS.dwg  
RECEIVED 12.04.16

IR65 - 10766 - CONSENTED MODELS  
RECEIVED 15.06.20

IR92 - 107 - ST GEORGE MASSING (Blocks C-D-E1-E2-F)  
RECEIVED 04.02.2025

ALL INFORMATION DISPLAYED IS SUBJECT TO A COMPLETE VERIFIABLE SITE SURVEY BEING UNDERTAKEN. GIA TAKES NO RESPONSIBILITY ON THE ACCURACY OR RELIABILITY OF THE DISPLAYED DATA SINCE A VERIFIED SITE SURVEY WAS NOT MADE AVAILABLE PRIOR TO THE GENERATION OF SUCH INFORMATION.

NOTES:  
CONSSENTED SCHEME SHOWN IN ORANGE  
ALL HEIGHTS AND DIMENSIONS GIVEN IN m AOD

N.B. DO NOT SCALE OFF THIS DRAWING

PROJECT:  
5 CHALK FARM ROAD

DRAWING NAME:  
3D VIEW CONSENTED

CONSSENTED SCENARIO

DWN BY	SCALE	CHK BY	DATE	REV No.
MGM	NTS@A3	AH	FEB 25	A
PROJ No.	REL No.	ADDR No.	IS No.	DWG No.
10766	51	-	02	05



The Whitehouse  
Belvedere Road  
London SE1 8GA  
t 020 7202 1400  
f 020 7202 1401  
mail@gia.uk.com  
www.gia.uk.com

L O N D O N • M A N C H E S T E R

3D VIEW





SOURCES OF INFORMATION

IR01 - 10766 - VERTEX  
10766\_Camden\_Lock\_MASTER.dwg  
RECEIVED 12.04.16

IR02 - 10766 - BARRATT  
Floor Plans.pdf  
RECEIVED 12.04.16

IR03 - 10766 - FINDMAPS  
MasterMap OS.dwg  
RECEIVED 12.04.16

IR65 - 10766 - CONSENTED MODELS  
RECEIVED 15.06.20

IR92 - 107 - ST GEORGE MASSING (Blocks C-D-E1-E2-F)  
RECEIVED 04.02.2025

ALL INFORMATION DISPLAYED IS SUBJECT TO A COMPLETE VERIFIABLE SITE SURVEY BEING UNDERTAKEN. GIA TAKES NO RESPONSIBILITY ON THE ACCURACY OR RELIABILITY OF THE DISPLAYED DATA SINCE A VERIFIED SITE SURVEY WAS NOT MADE AVAILABLE PRIOR TO THE GENERATION OF SUCH INFORMATION.

NOTES:  
CONSENTED SCHEME SHOWN IN ORANGE  
ALL HEIGHTS AND DIMENSIONS GIVEN IN m AOD

N.B. DO NOT SCALE OFF THIS DRAWING

PROJECT:  
5 CHALK FARM ROAD

DRAWING NAME:  
3D VIEW CONSENTED

CONSENTED SCENARIO

DWN BY	SCALE	CHK BY	DATE	REV No.
MGM	NTS@A3	AH	FEB 25	A
PROJ No.	REL No.	ADDR No.	IS No.	DWG No.
10766	51	-	02	06

**gia**  
L O N D O N • M A N C H E S T E R

The Whitehouse  
Belvedere Road  
London SE1 8GA  
t 020 7202 1400  
f 020 7202 1401  
mail@gia.uk.com  
www.gia.uk.com