

A-A SECTION

INT.

EXT.


INT.

EXT.

B-B SECTION

4. KITCHEN

MATERIAL - ALUMINIUM
INTERNAL & EXTERNAL COLOUR - WHITE
GLAZING - 28MM SEALED UNITS

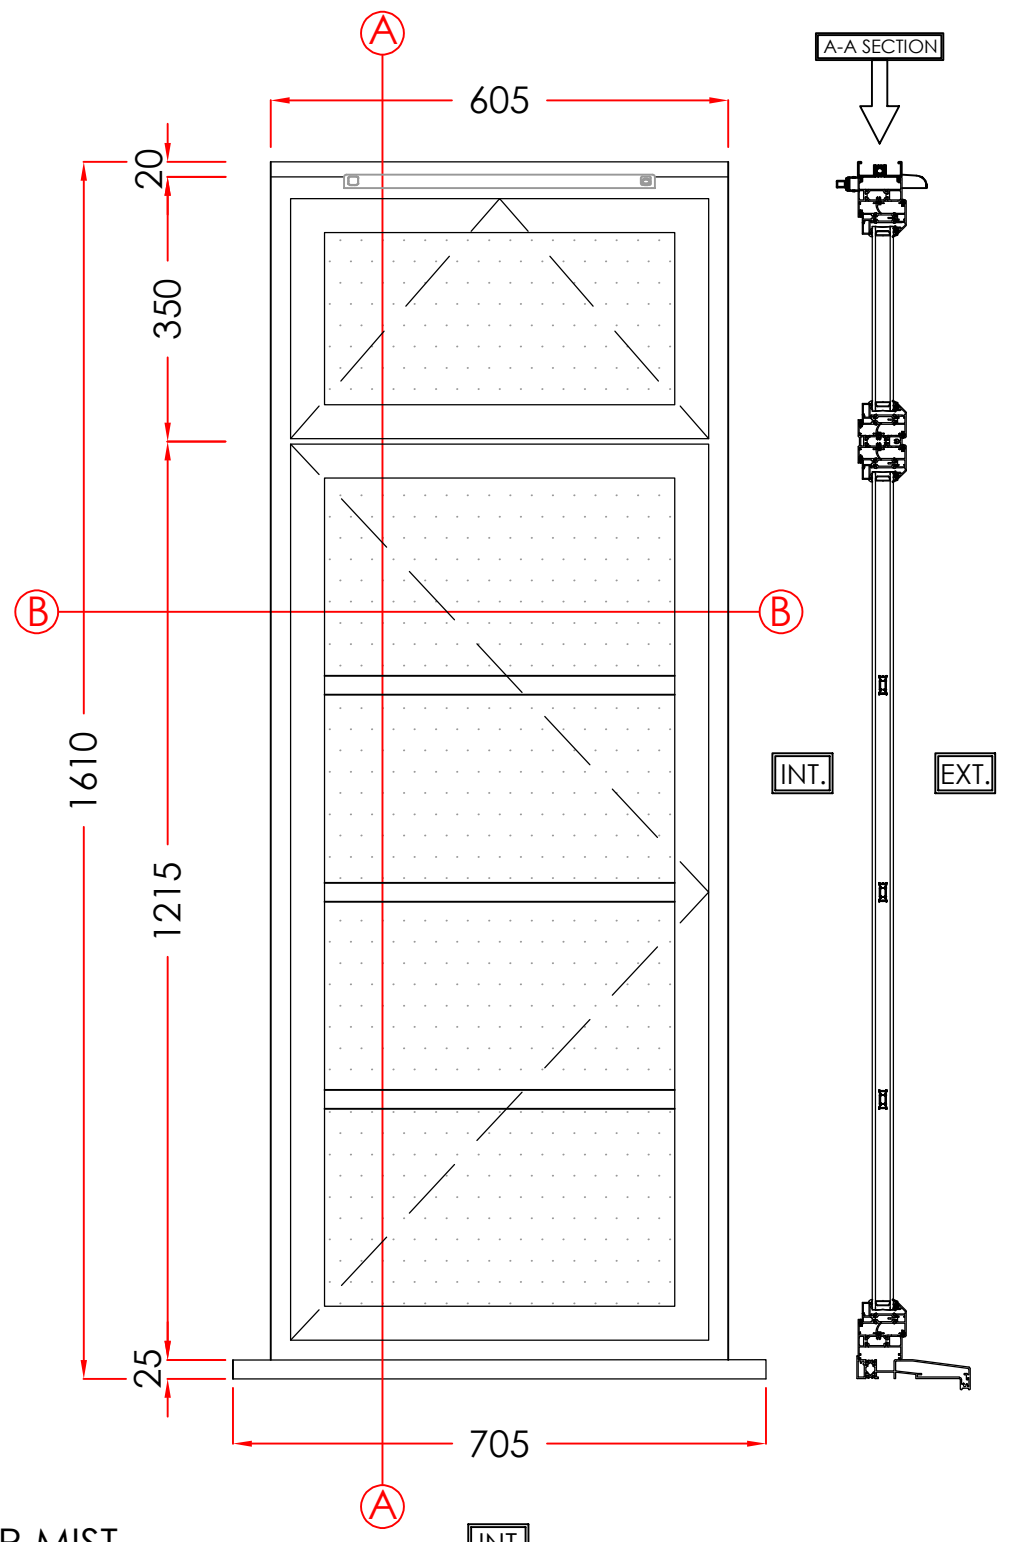

A-A SECTION

INT.

EXT.

INT.


EXT.

B-B SECTION

5. BATHROOM

MATERIAL - ALUMINIUM
INTERNAL & EXTERNAL COLOUR - WHITE
GLAZING - 28MM SEALED UNITS

 SILVER MIST
OBSCURE GLASS

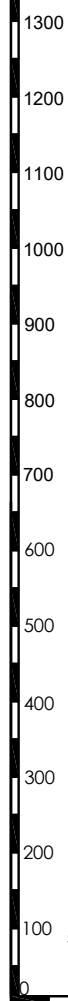

Scale Bar
1:10(mm)

Scale - 1:10
(Produced on A3 Paper)
Sheet 4 Of 5

Drawers Initials.
SF

Revision	Date	Amendments	Drawers Initials.
A	03/03/25	Designs amended	SF

VIEWED EXTERNALLY

THESE DRAWINGS ARE THE PROPERTY OF ANGLIAN HOME IMPROVEMENTS AND MUST NOT BE USED, DISTRIBUTED, LOANED OR COPIED WITHOUT THE EXPRESS PERMISSION OF ANGLIAN HOME IMPROVEMENTS.

CONTRACT No.: 30432113 **date:** 14/11/2024

PROPOSED: WINDOW REPLACEMENT
AT: 26 HILLFIELD COURT
(INSTALLATION ADDRESS) BELSIZE AVENUE
LONDON NW3 4BJ

V1 September 2024

