



Do not scale from this drawing. Verify all dimensions on site. Drawing should be read in conjunction with Information from all other design consultants and contractors. All drawings in digital format are for reference only, paper copies are available on request.


Block Plan

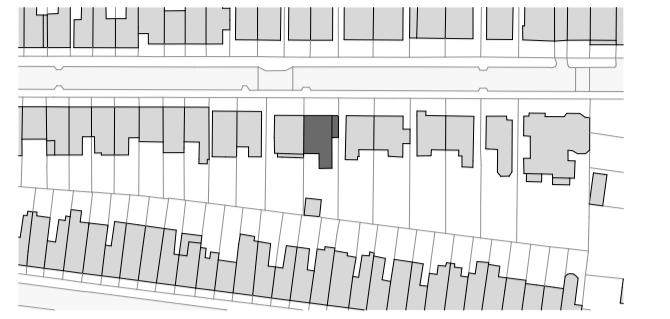

Scale Bar

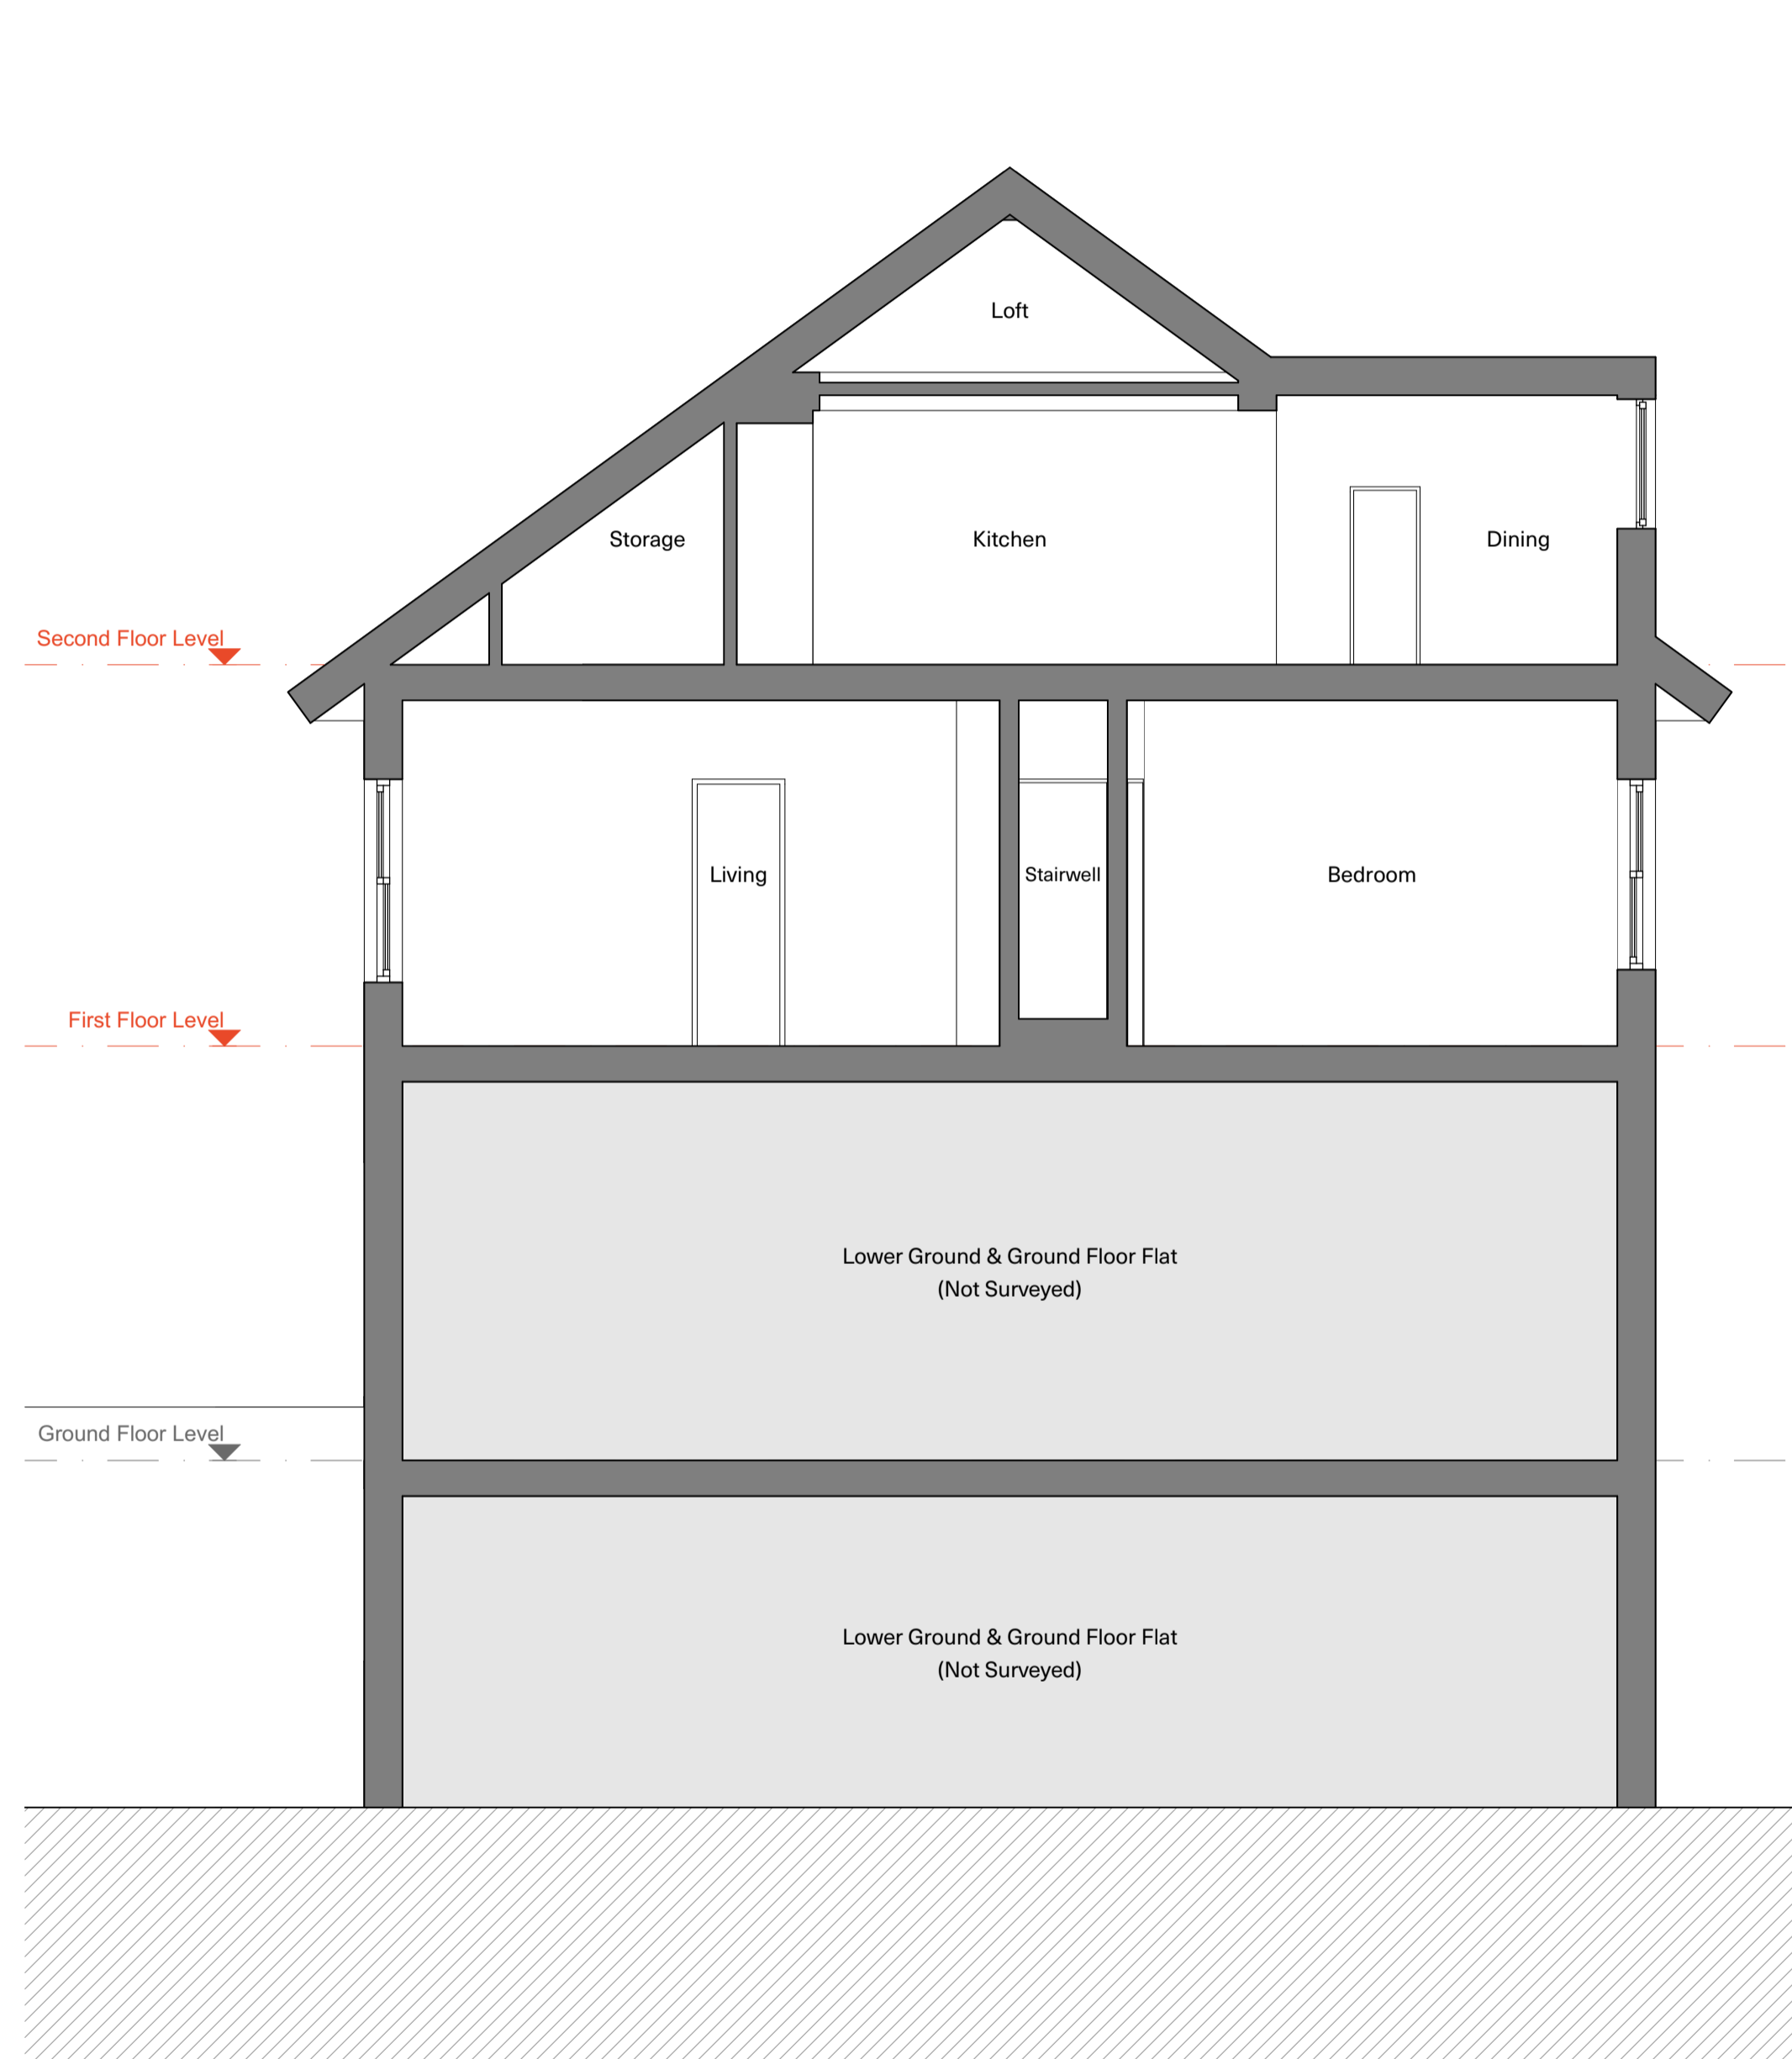

Existing Section A-A

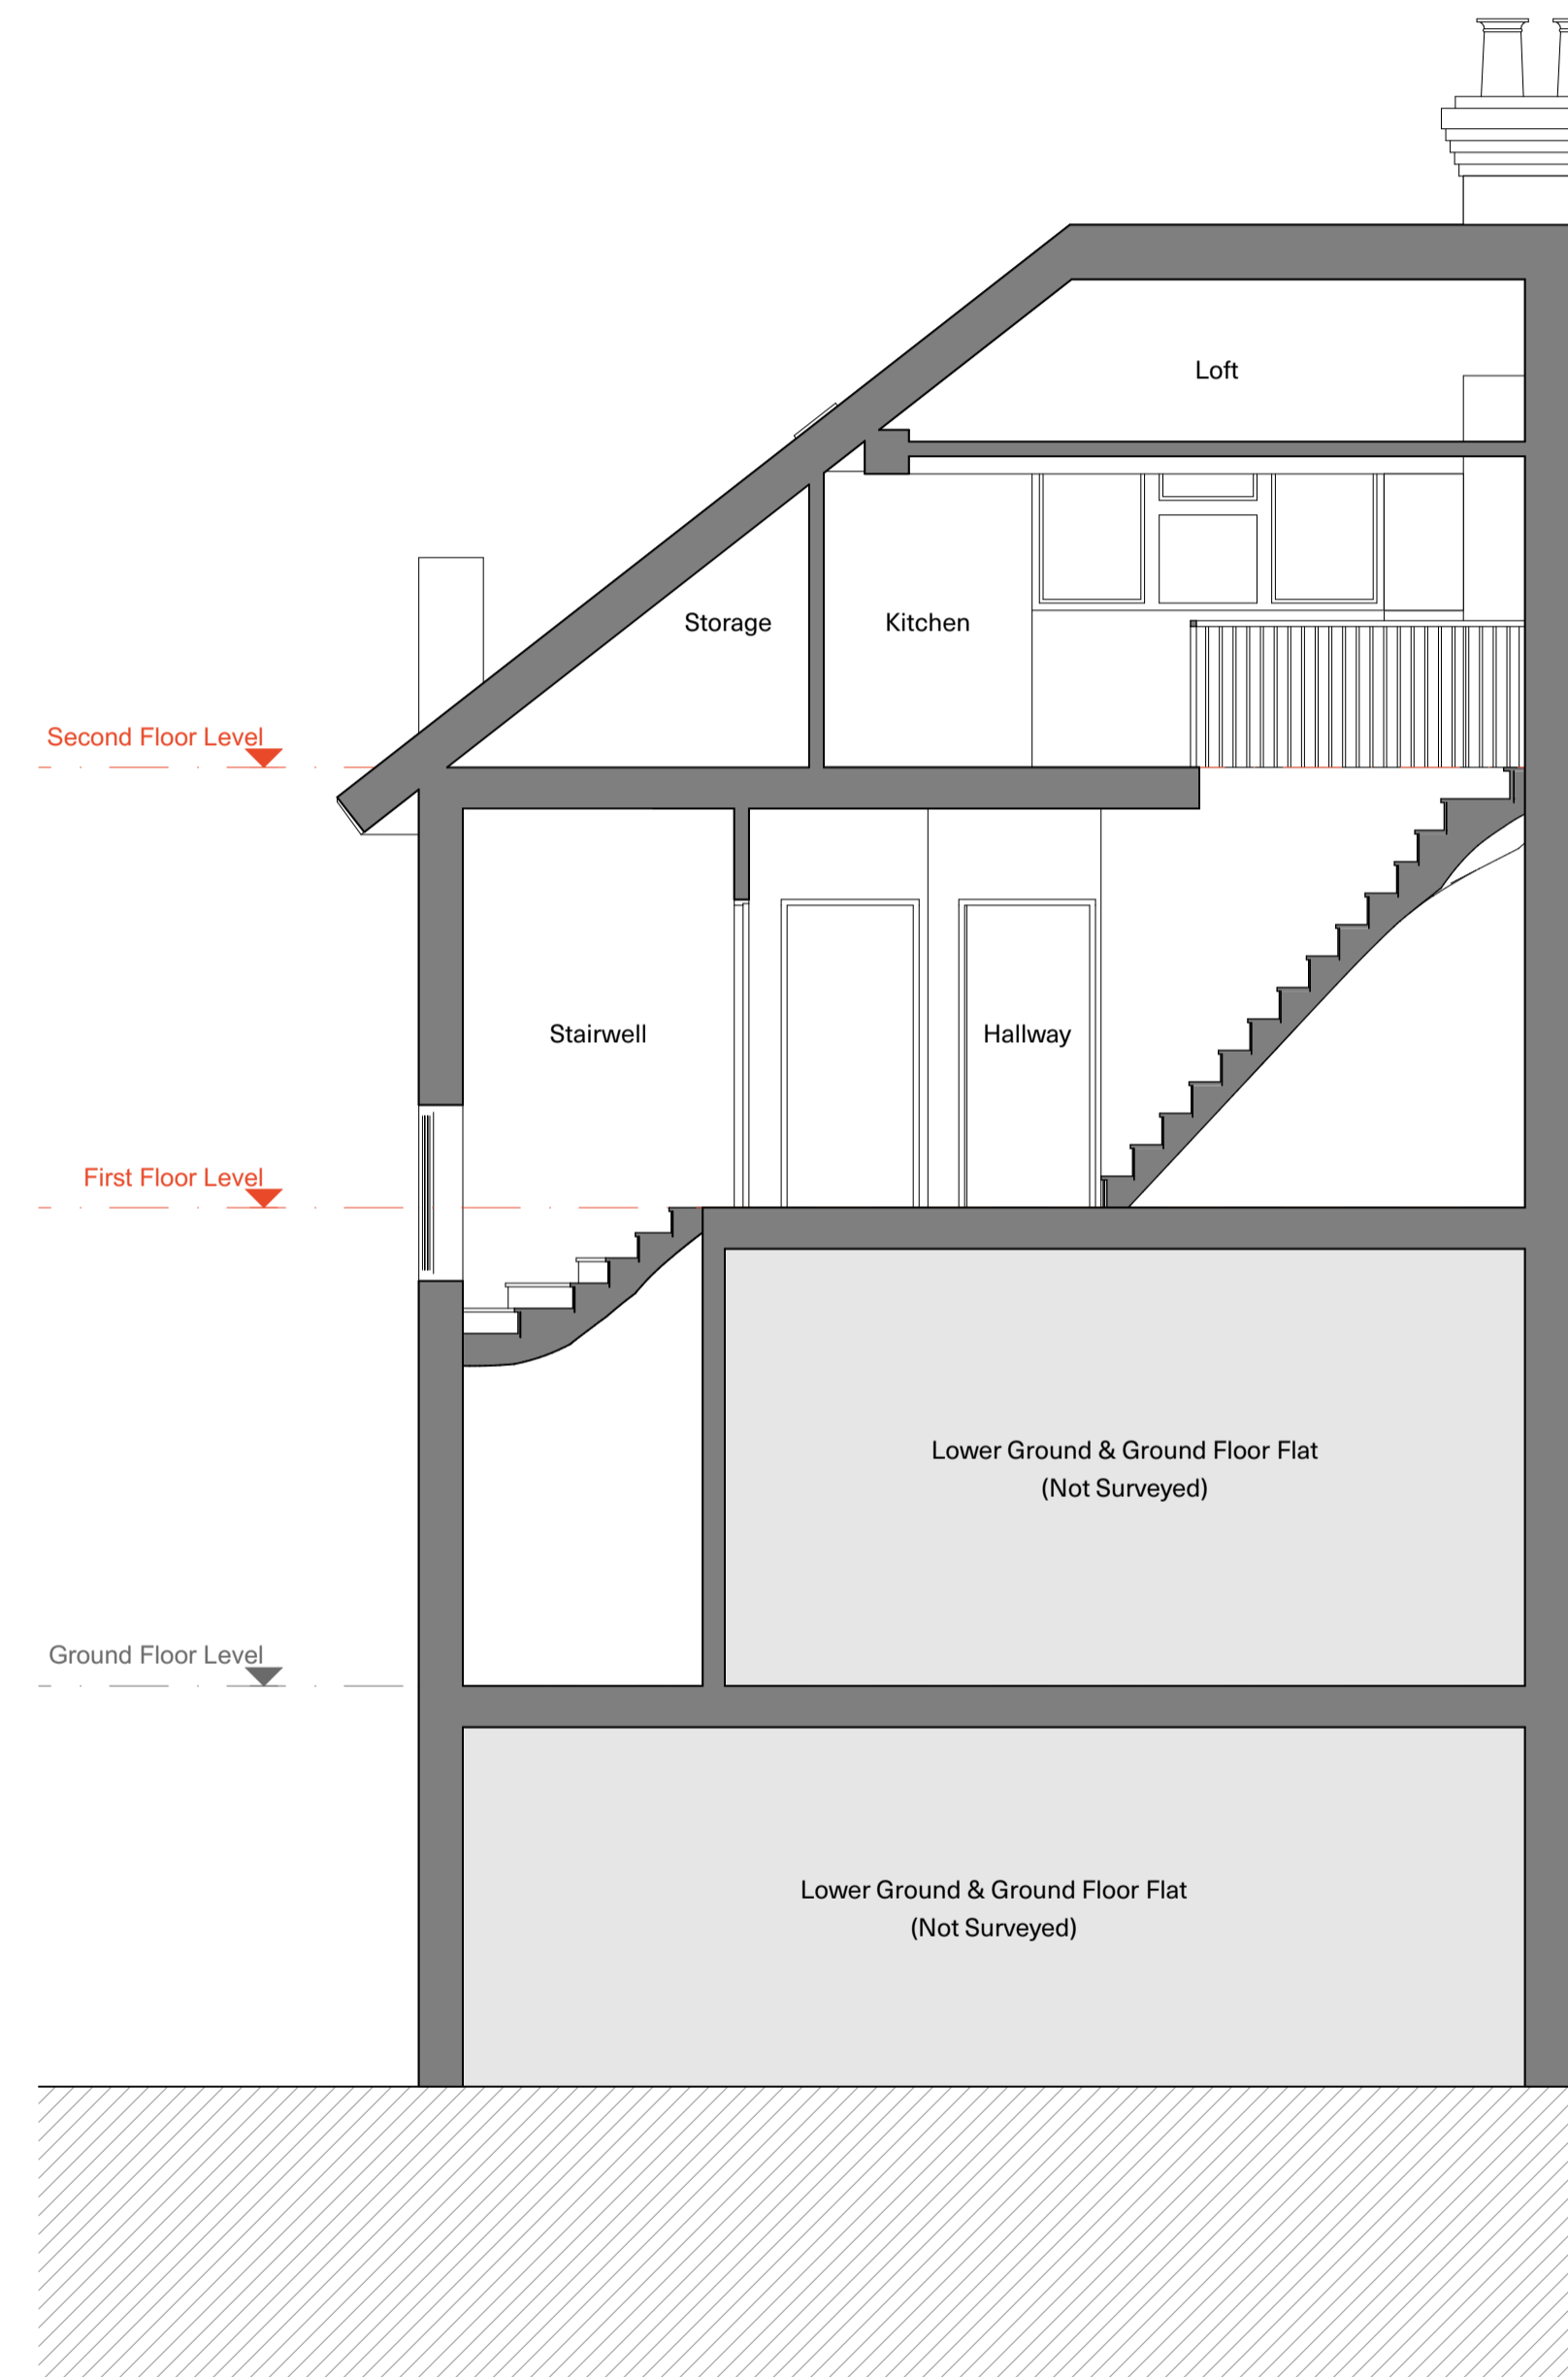

Existing Section B-B

P00	For Planning	AKA	04.03.2025
Revision	Purpose	Drawn	Date

ADAM KHAN ARCHITECTS

Unit 31, Regent Studios, 8 Andrews Road, London E8 4QN
+44 (0)20 7403 9897 www.adamkhan.co.uk

DRAWING STATUS
Planning

Client

Private

Project

Chetwynd Road

Location

102B Chetwynd Road, London

Drawing Title

Existing Sections

Scale

1:50 @ A1, 1:100 @ A3

Project Number

Drawing Number

AKA_111_L070_P00