


Skylight to be below the height level of the parapet

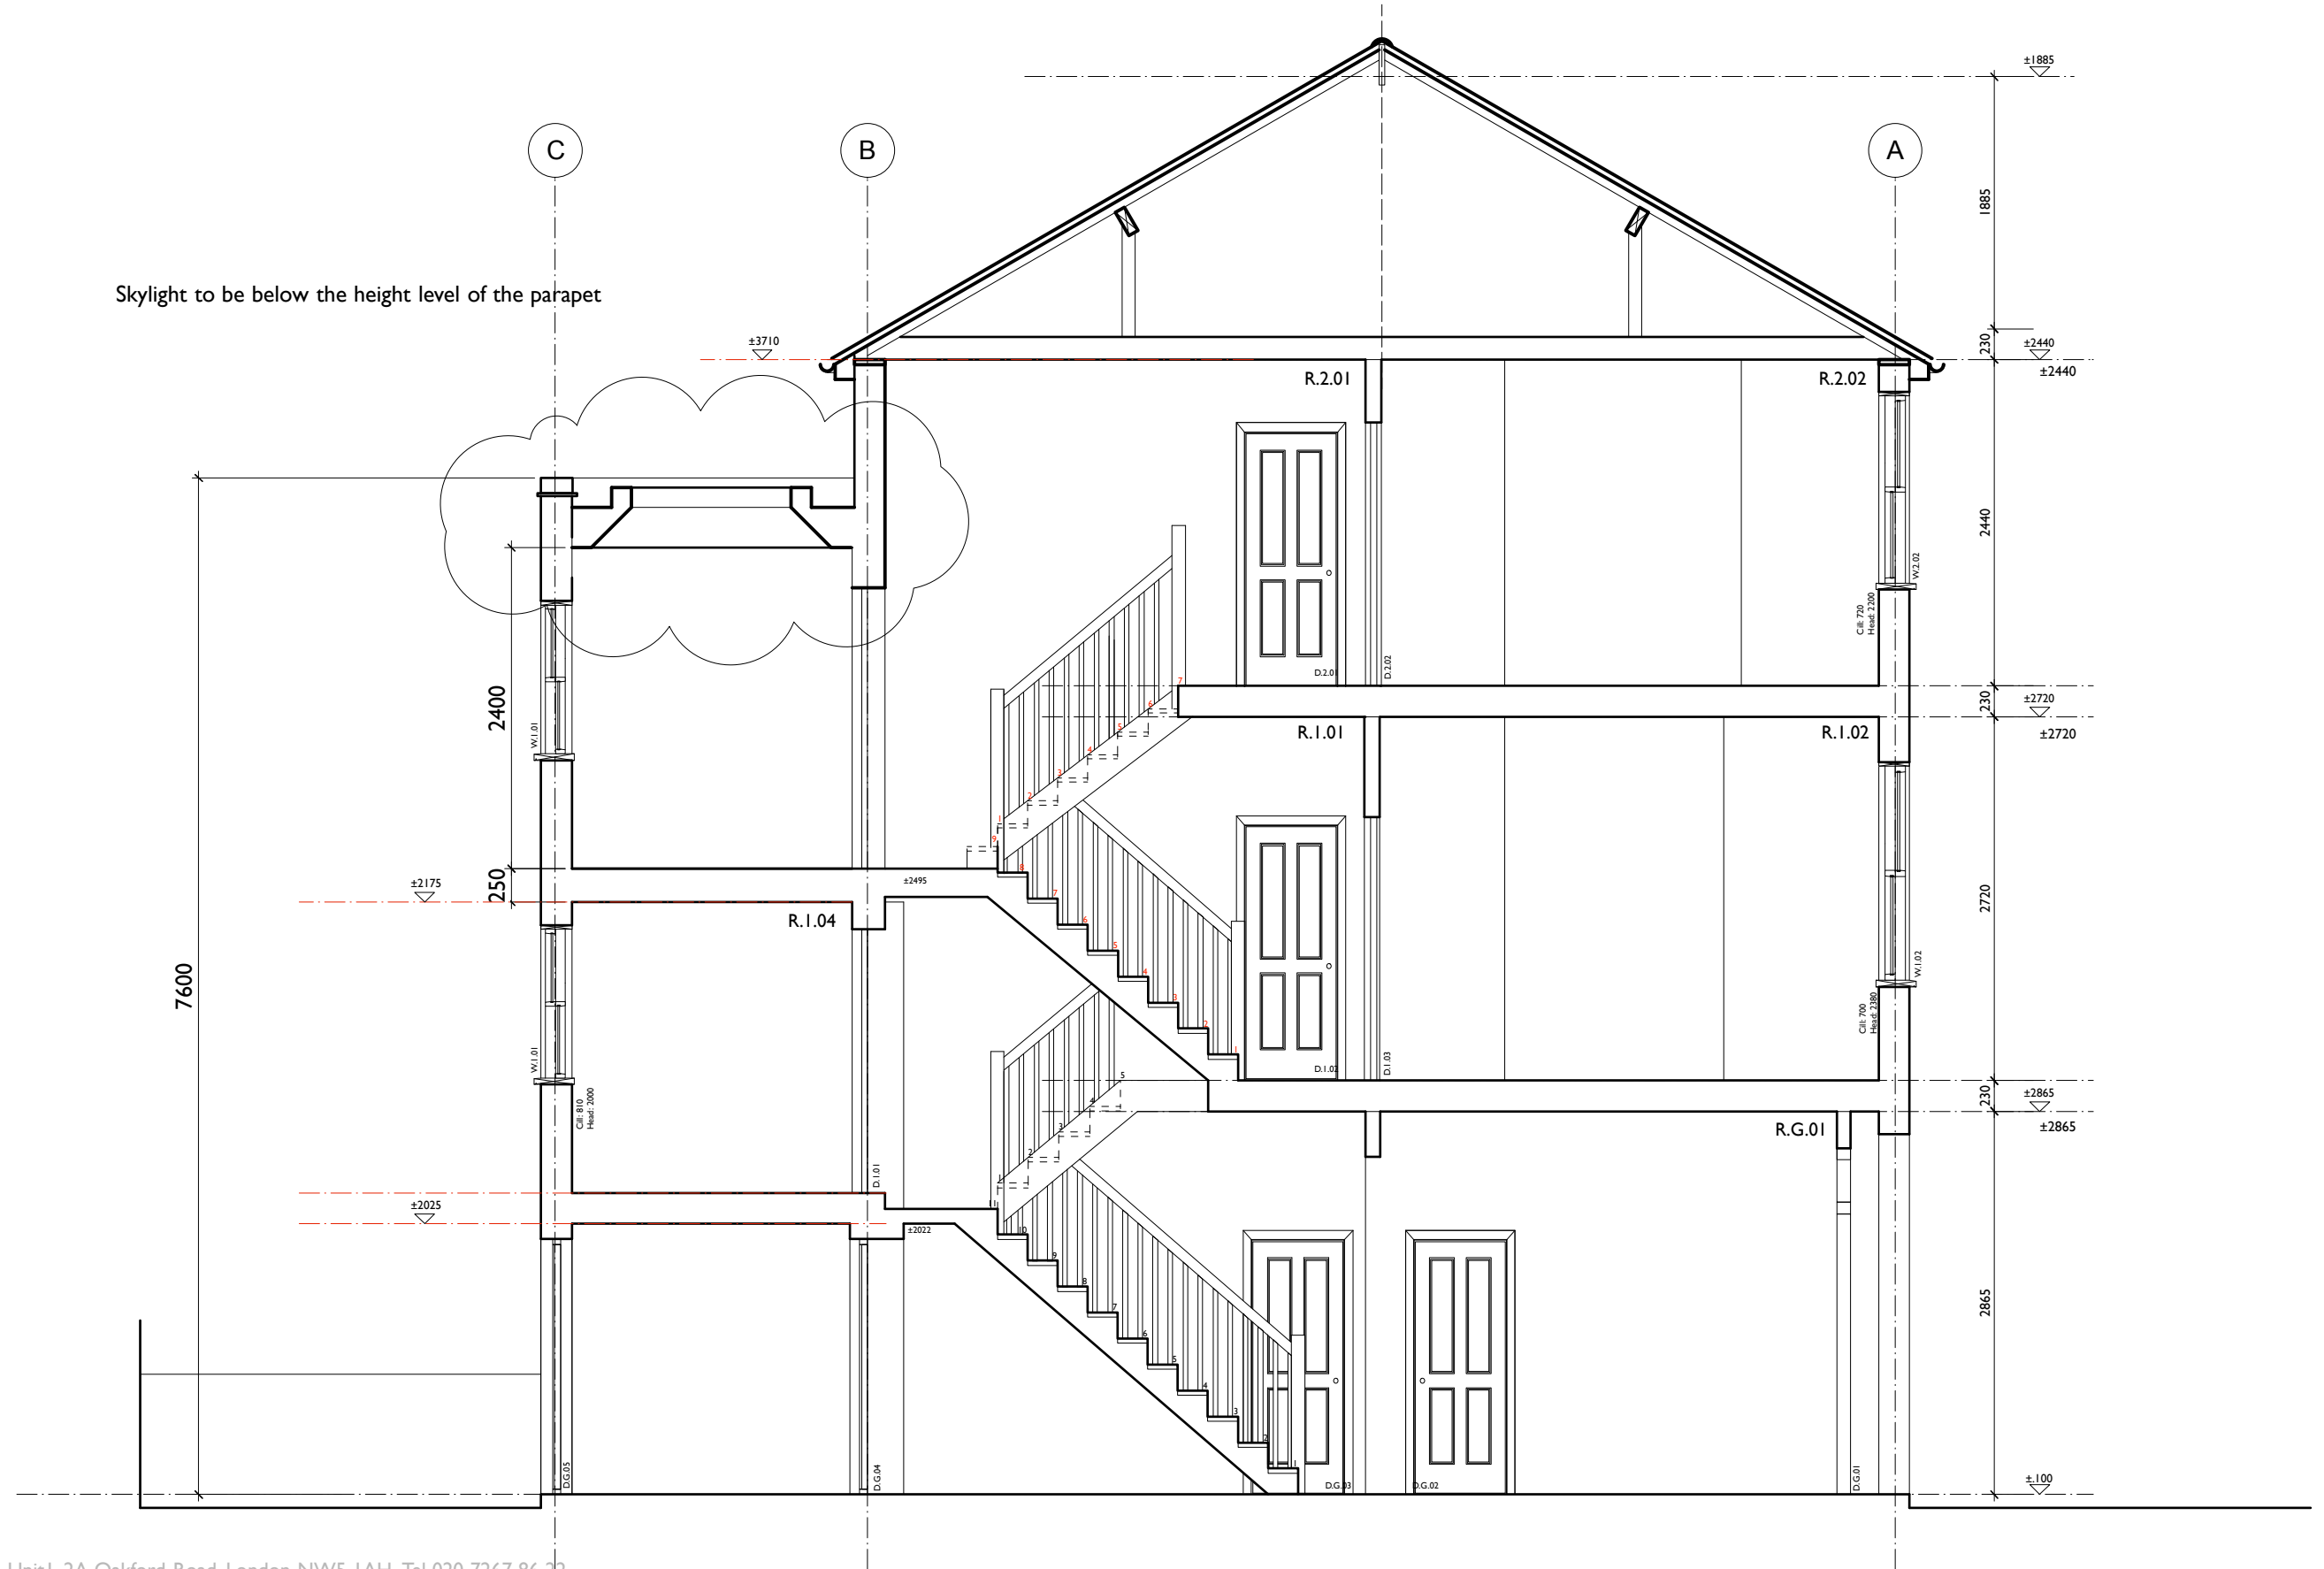

**MARTINS CAMISULI** Unit 1, 2A Oakford Road, London NW5 1AH Tel 020 7267 86 22

**JOB TITLE:** 41-43 Twisden Rd  
**DRWG TITLE:** Proposed Section B  
**DRWG NO:** MC/237(02)\_25  
**SCALE:** 1.50 @ A3  
**DATE:** January 2025

**REVISION: A 040325 Skylight reduced in height to be below the parapet height**

**ALL DIMENSIONS INDICATED ON THIS DRAWING ARE SUBJECT TO ALTERATIONS ONCE ON SITE.  
 CONFIRM ALL DIMENSION ON SITE PRIOR TO ORDERING AND CONSTRUCTION**

Scale bar

