

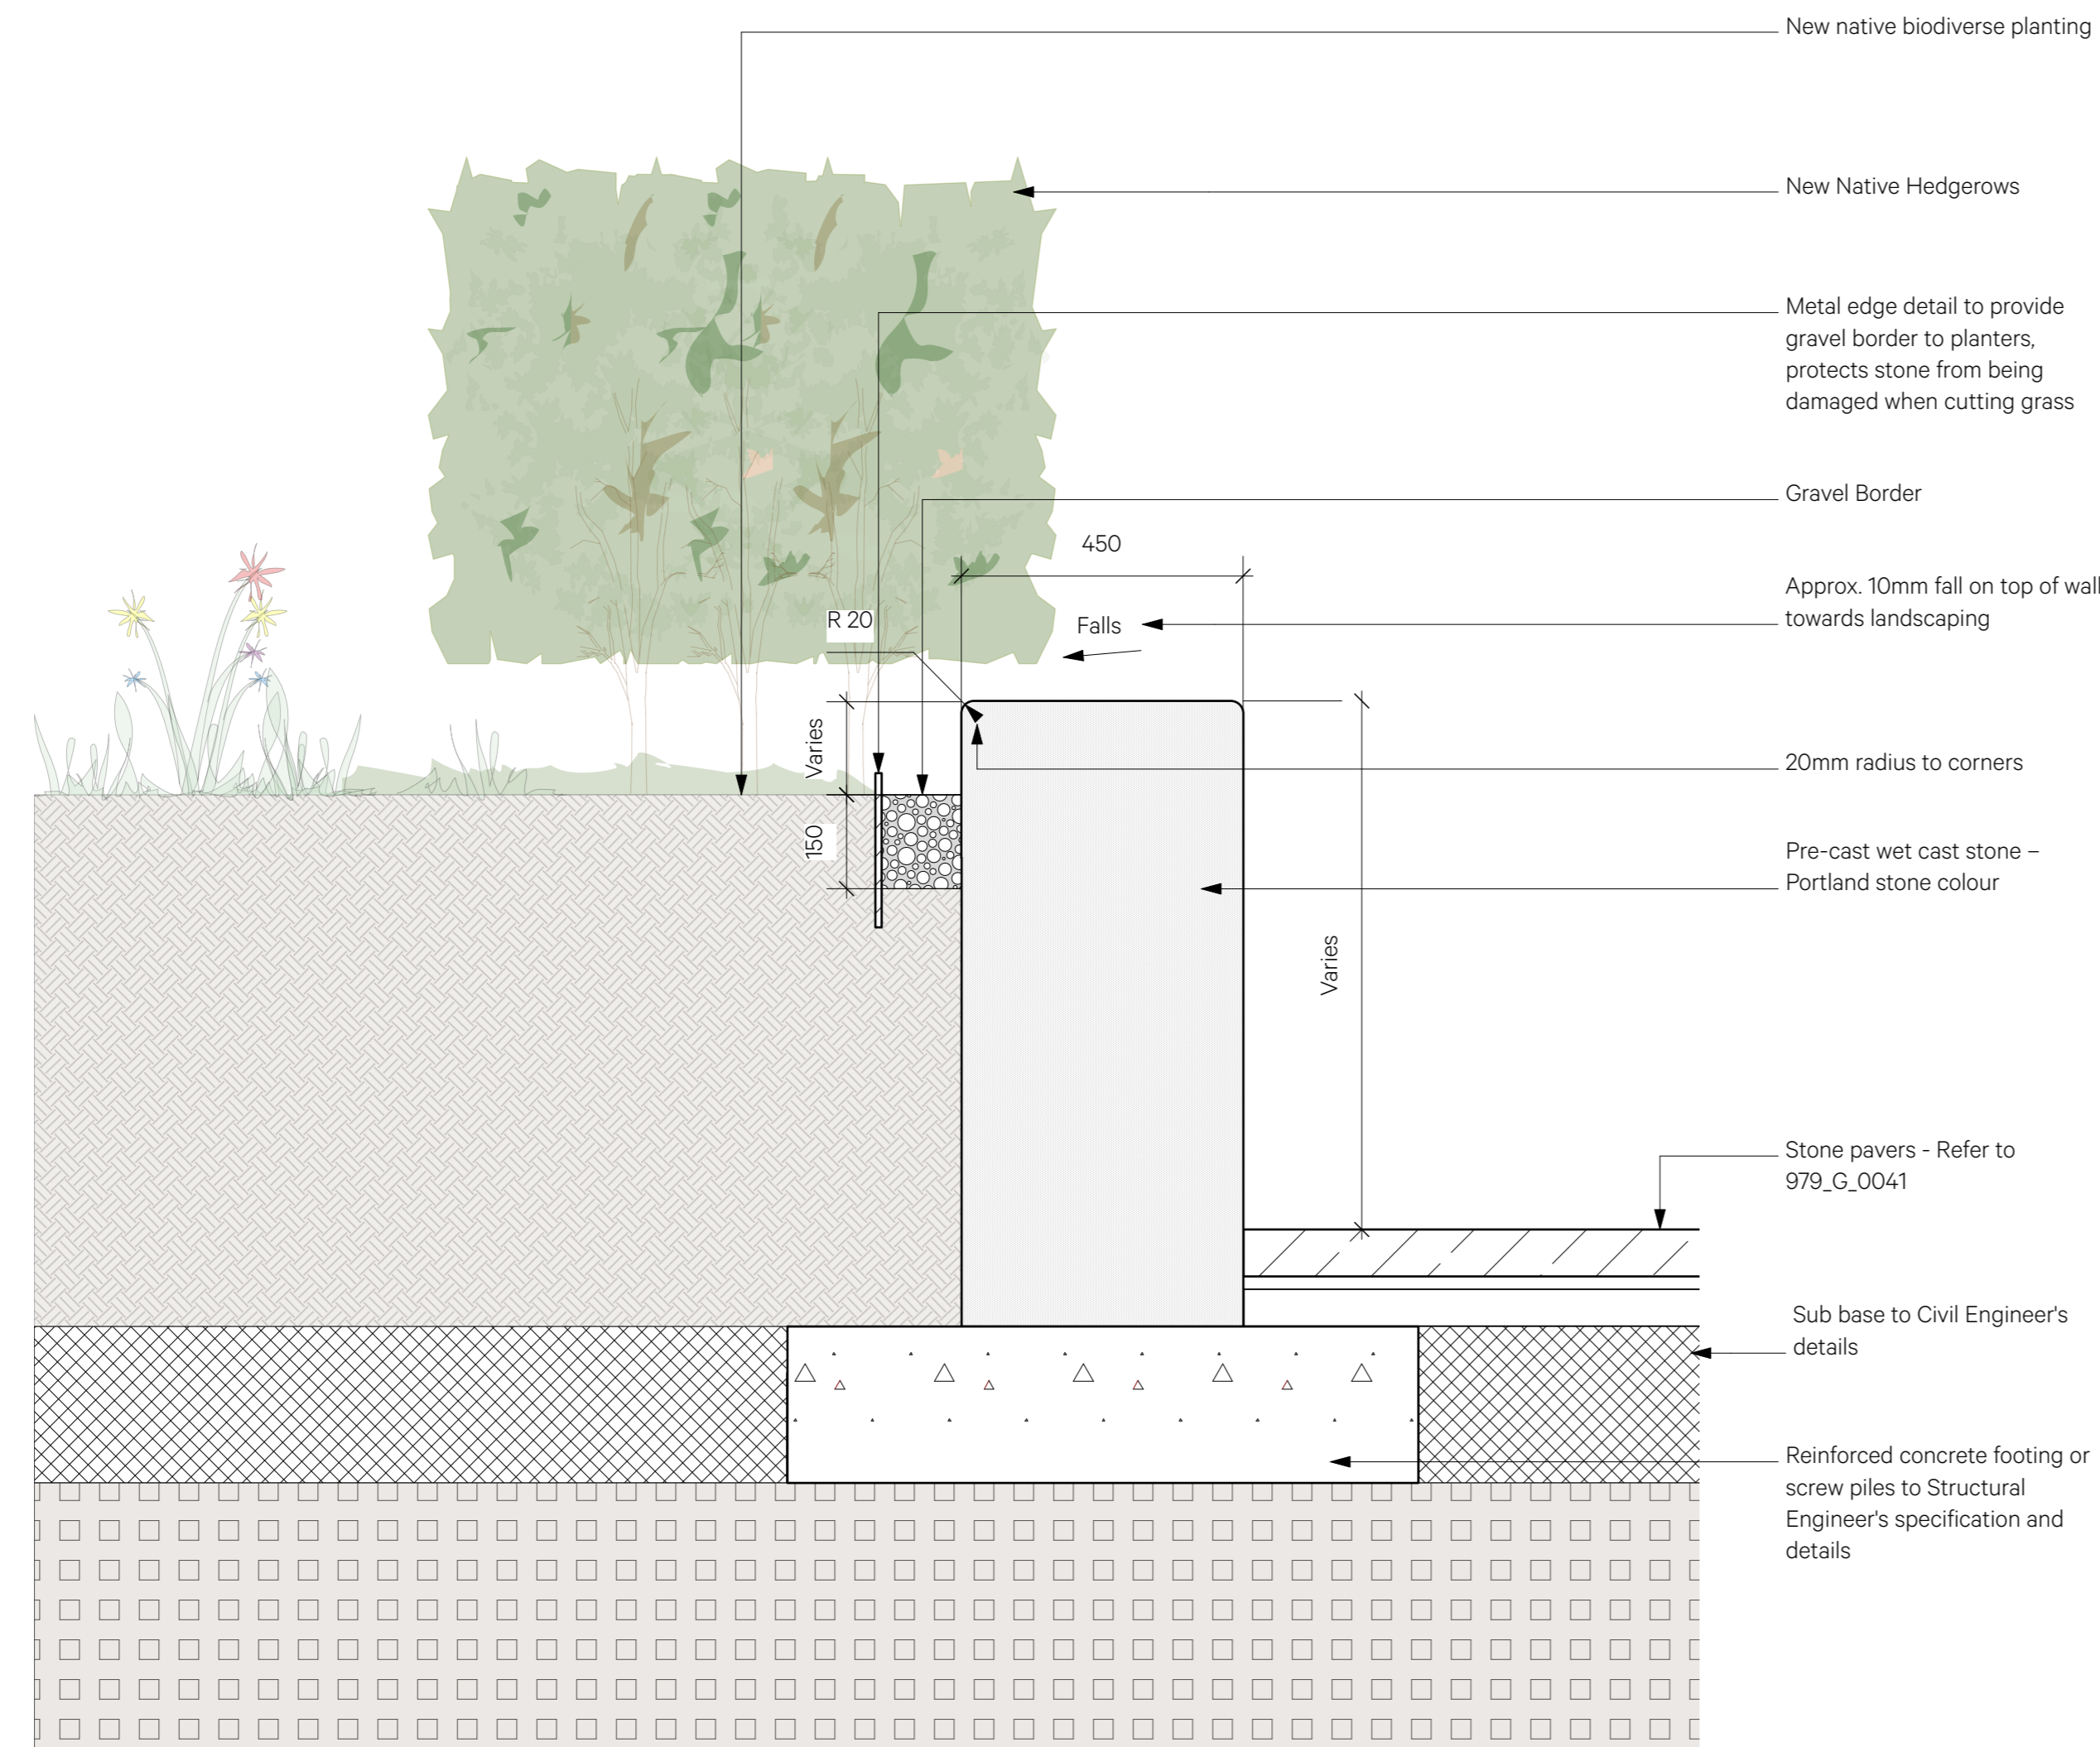


Key Plan

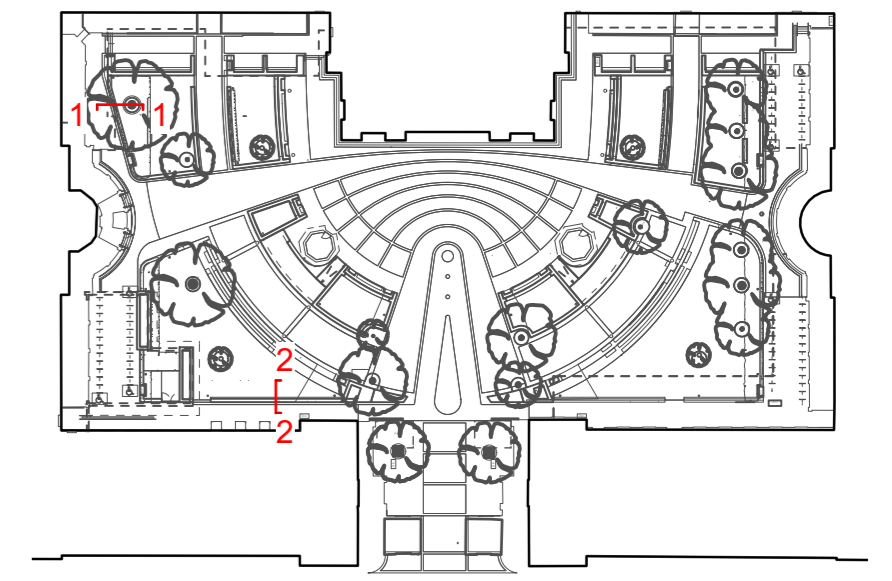

1 Typical Planter Wall Detail Section
Scale: 1:10 @ A1

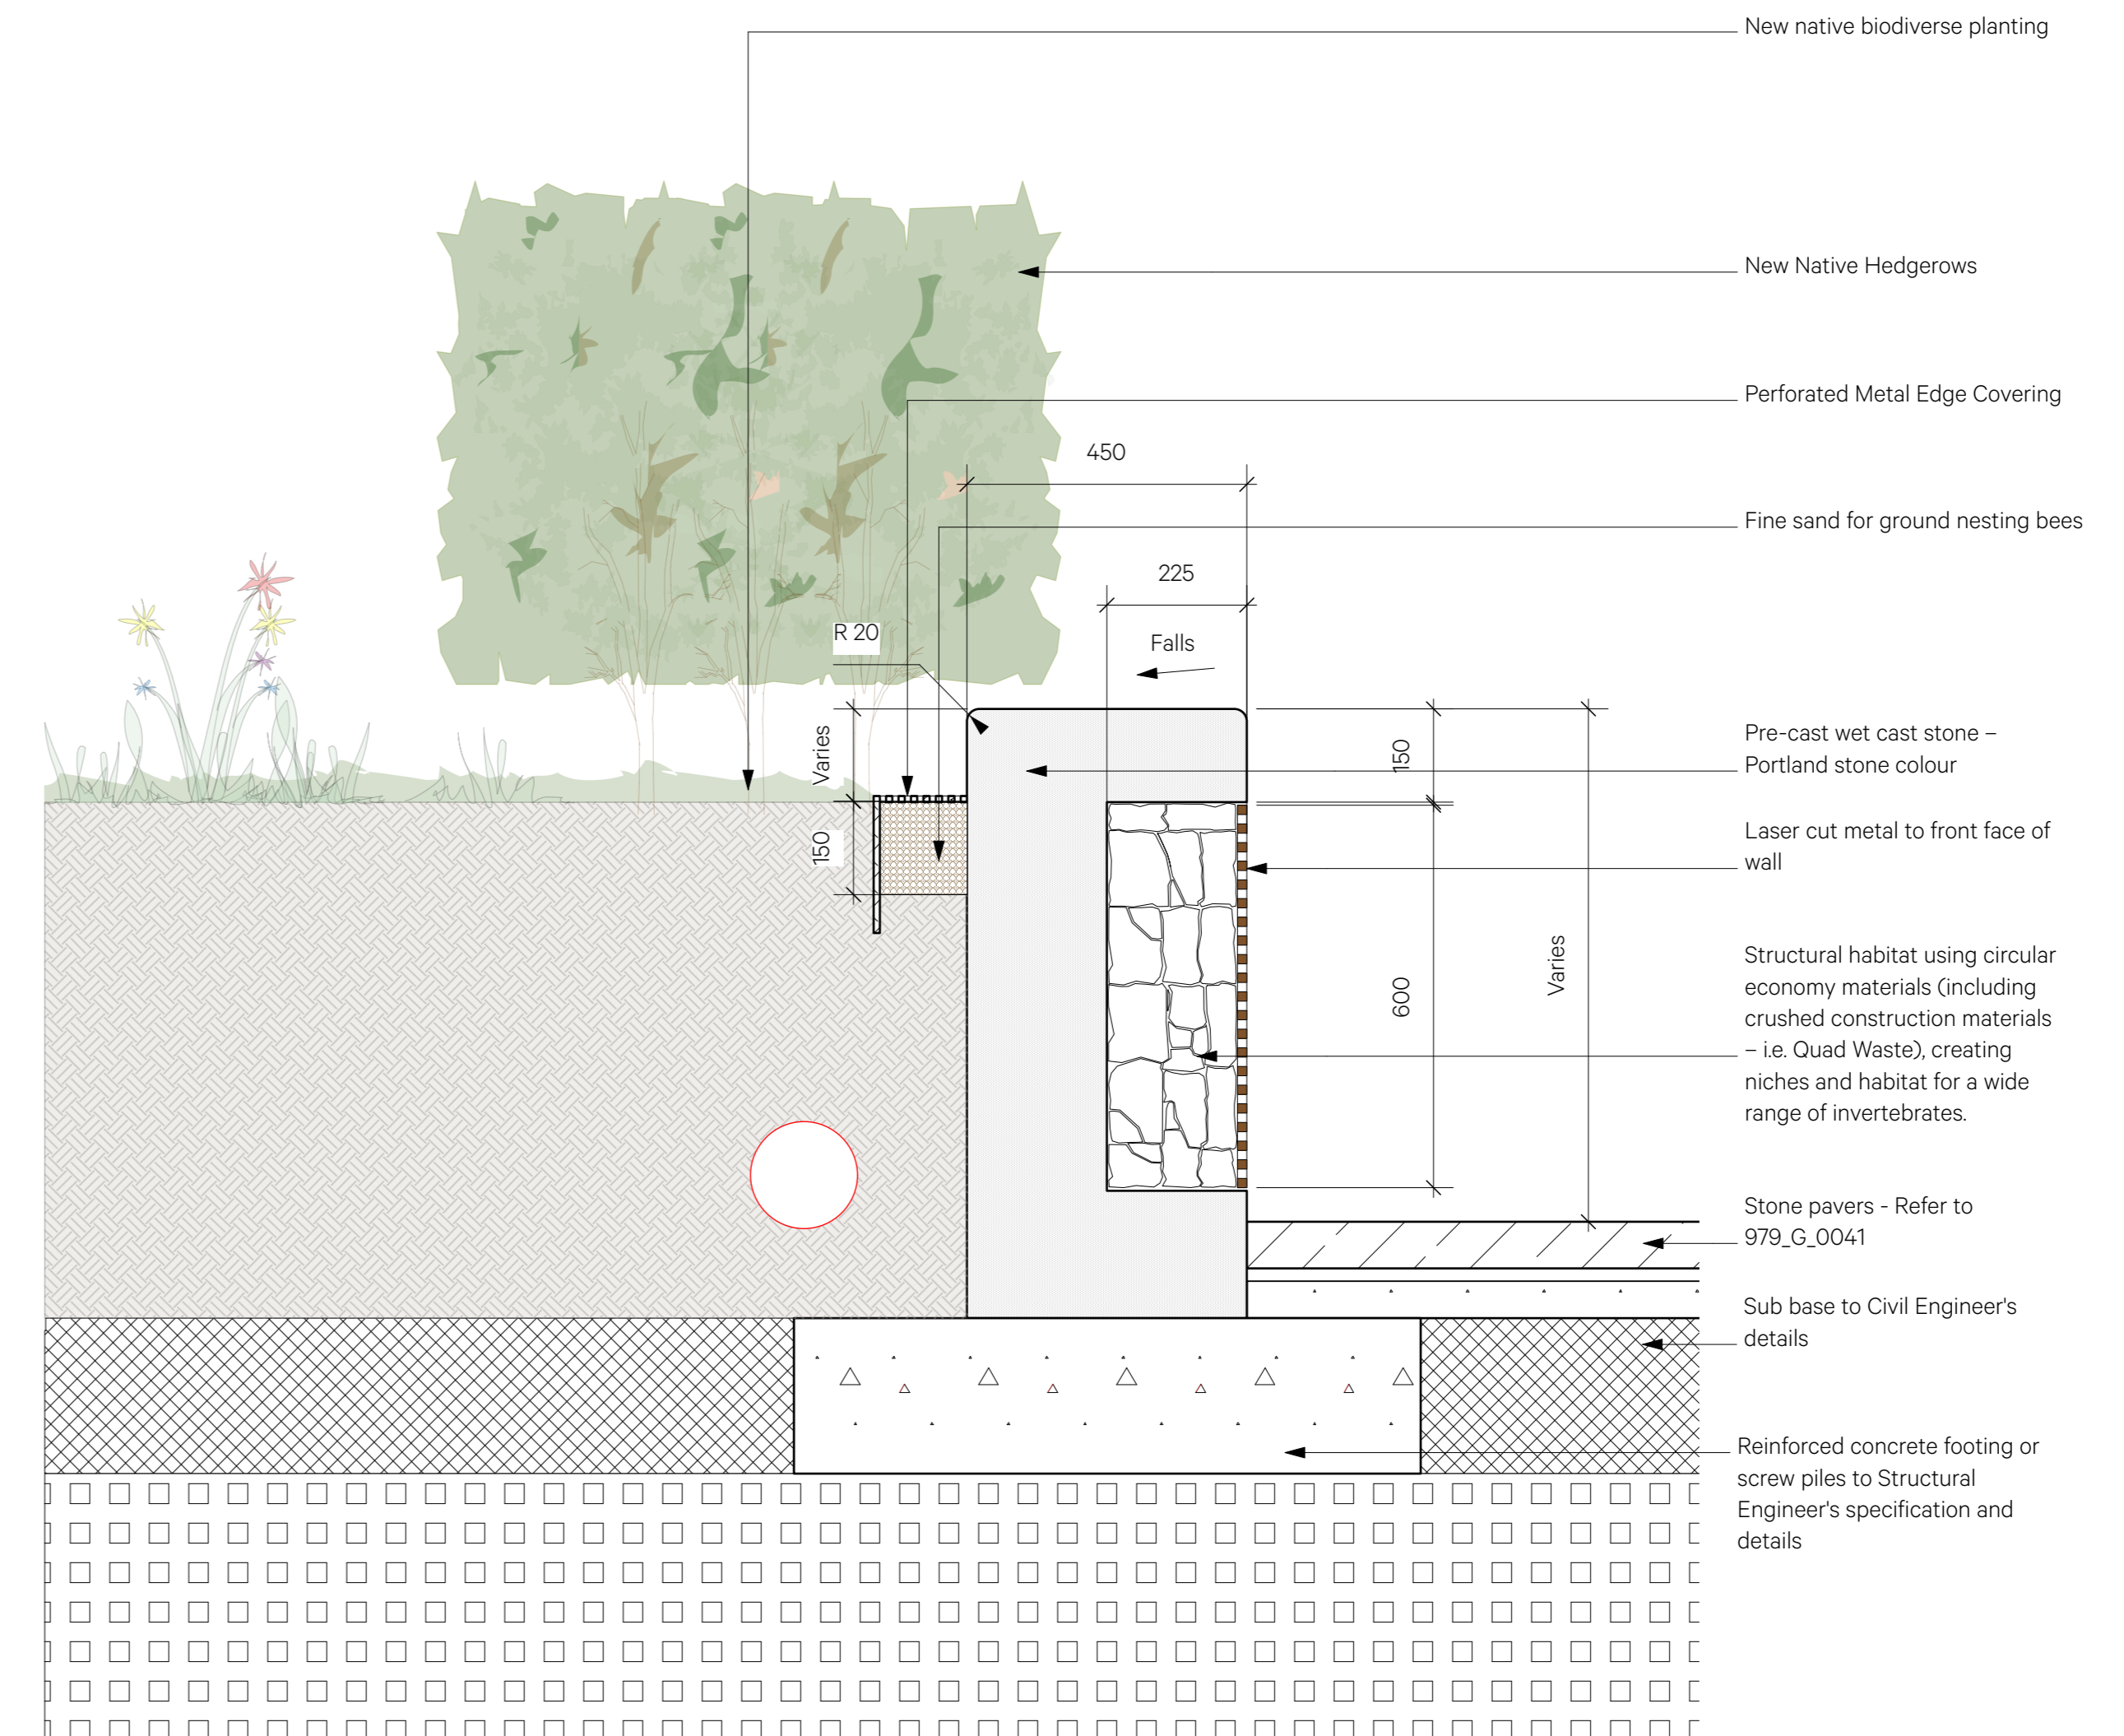

2 Typical Planter Wall Detail Section - Habitat Wall
Scale: 1:10 @ A1

Date	Revision	Reviewed by	Issue Notes
23/07/2024	P1	GW	ISSUED FOR PLANNING - DRAFT
25/07/2024	P2	GW	ISSUED FOR PLANNING
26/02/2025	P3	YF	REVISED PLANNING: RETAINED TREES, LEVELS AMENDED TO SUIT RETAINED TREES

NO DIMENSIONS ARE TO BE SCALED FROM THIS DRAWING. THE CONTRACTOR/MANUFACTURER IS RESPONSIBLE FOR CHECKING ALL DIMENSIONS AND QUERING ANY DISCREPANCIES. THIS DRAWING IS THE PROPERTY OF BURWELL ARCHITECTS LTD. COPYRIGHT IS RESERVED BY THEM AND THE DRAWING IS ISSUED ON CONDITION THAT IT IS NOT COPIED, REPRODUCED, RETAINED OR DISCLOSED TO ANY UNAUTHORISED PERSON, EITHER WHOLLY OR IN PART, WITHOUT WRITTEN CONSENT.

Project Title	Project Director	Project No.	Client
UCL Bi-centennial Main Quad & Wilkins	NB	979	UCL London, WC1E 6BT
Sheet Title	Drawn By	Scale	Design Firm
Typical Planter Detail Sections	GW	1:10 @ A1	Unit 001 California Building Deals Gateway London SE13 7SB 020 8305 6010
	Date	CAD File Name	info@burwellarchitects.com www.burwellarchitects.com
	05/04/2024	979-A-0120 Series - Step, Wall & Planter Details v2024.vwx	
	Revision	Sheet No.	
	P3	979-A-0110	

Burwell Architects