

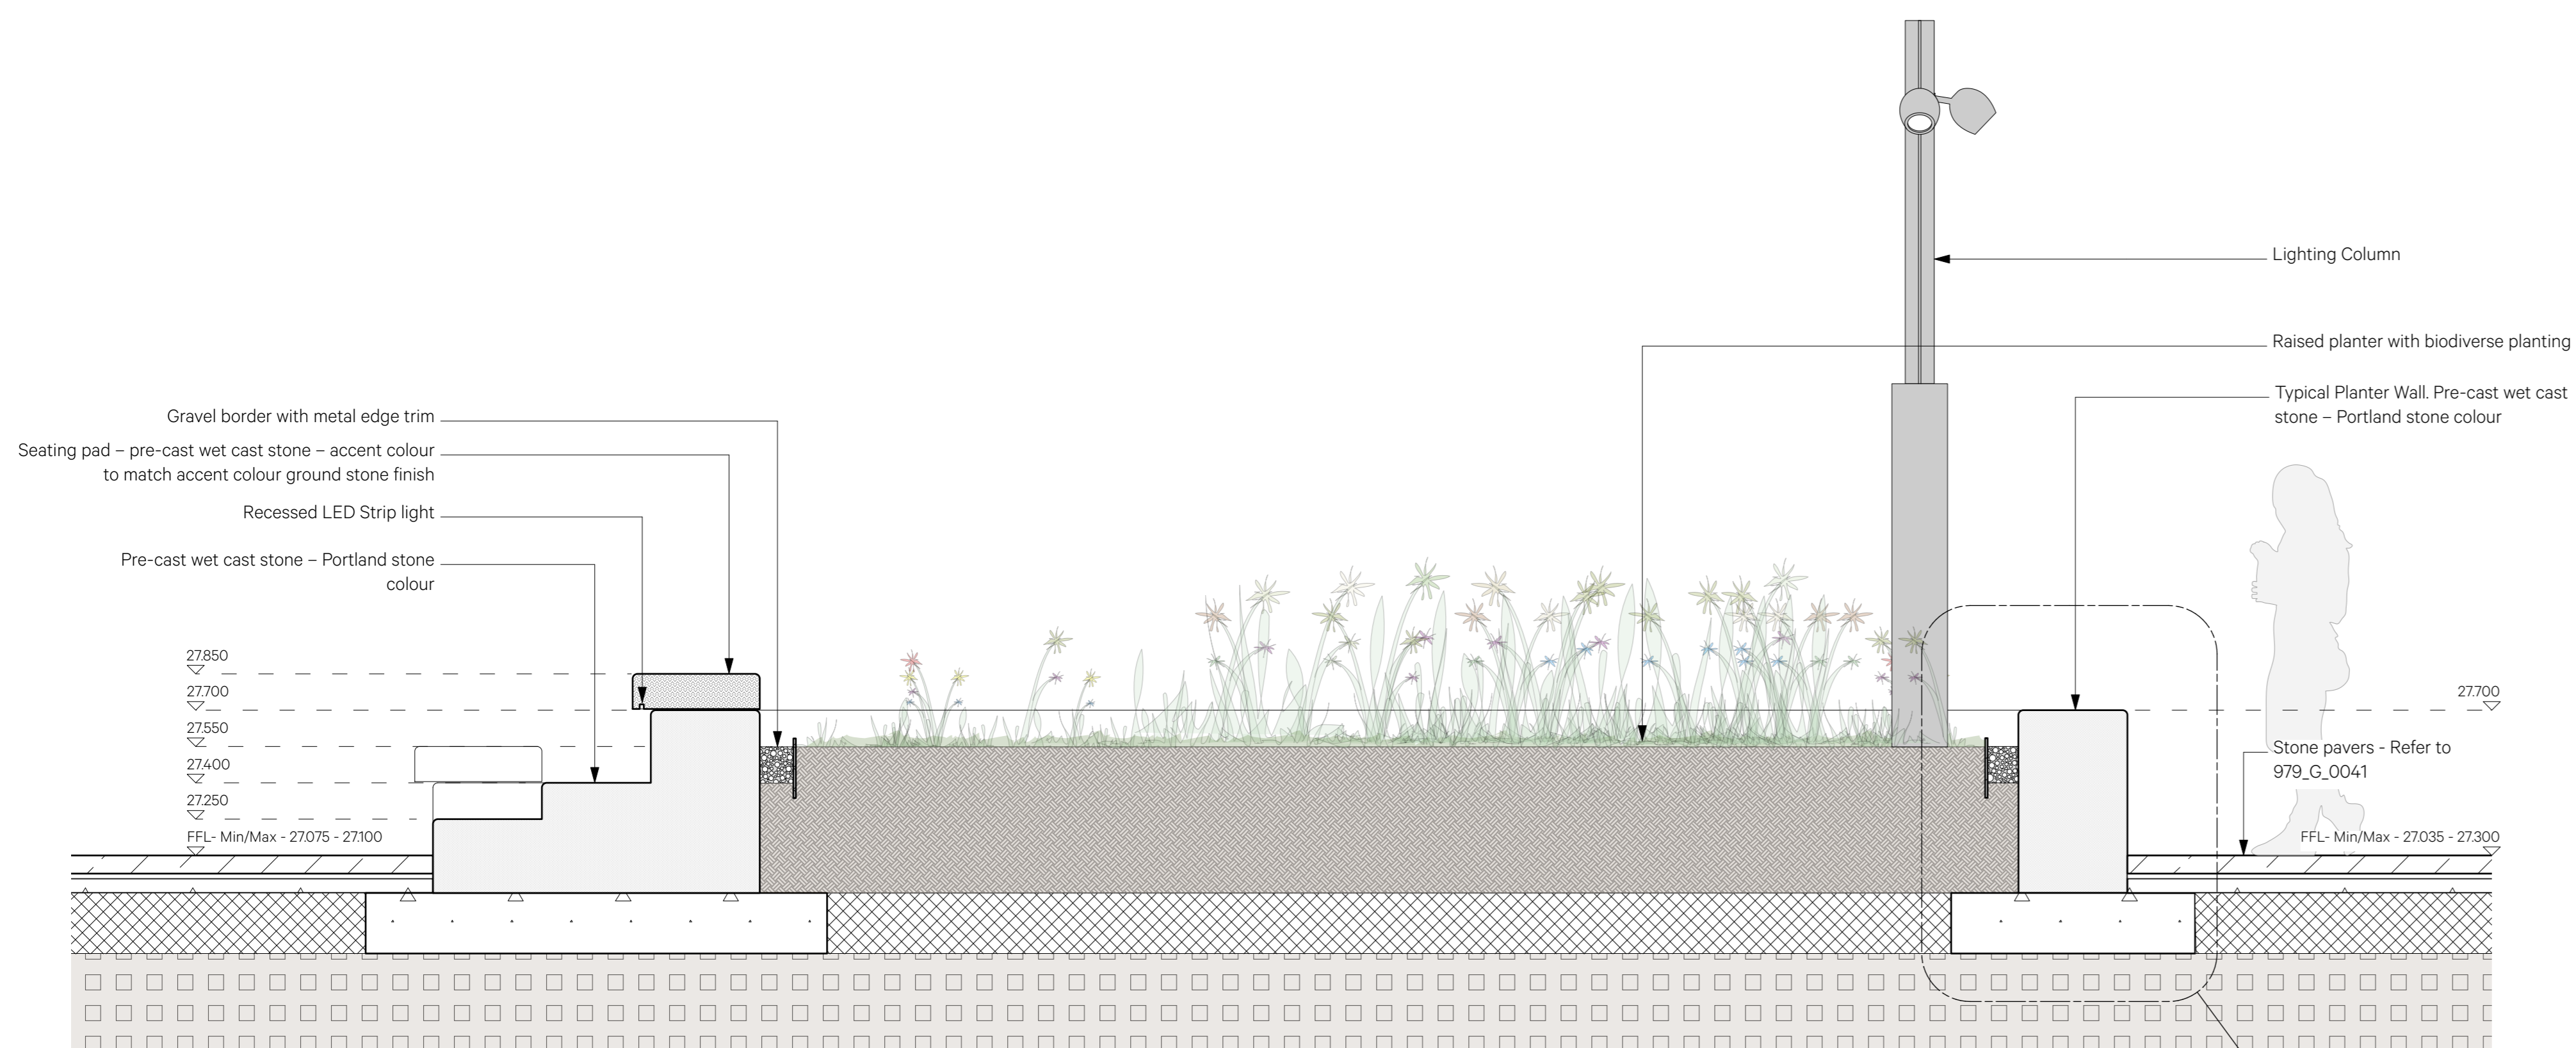


Key Plan

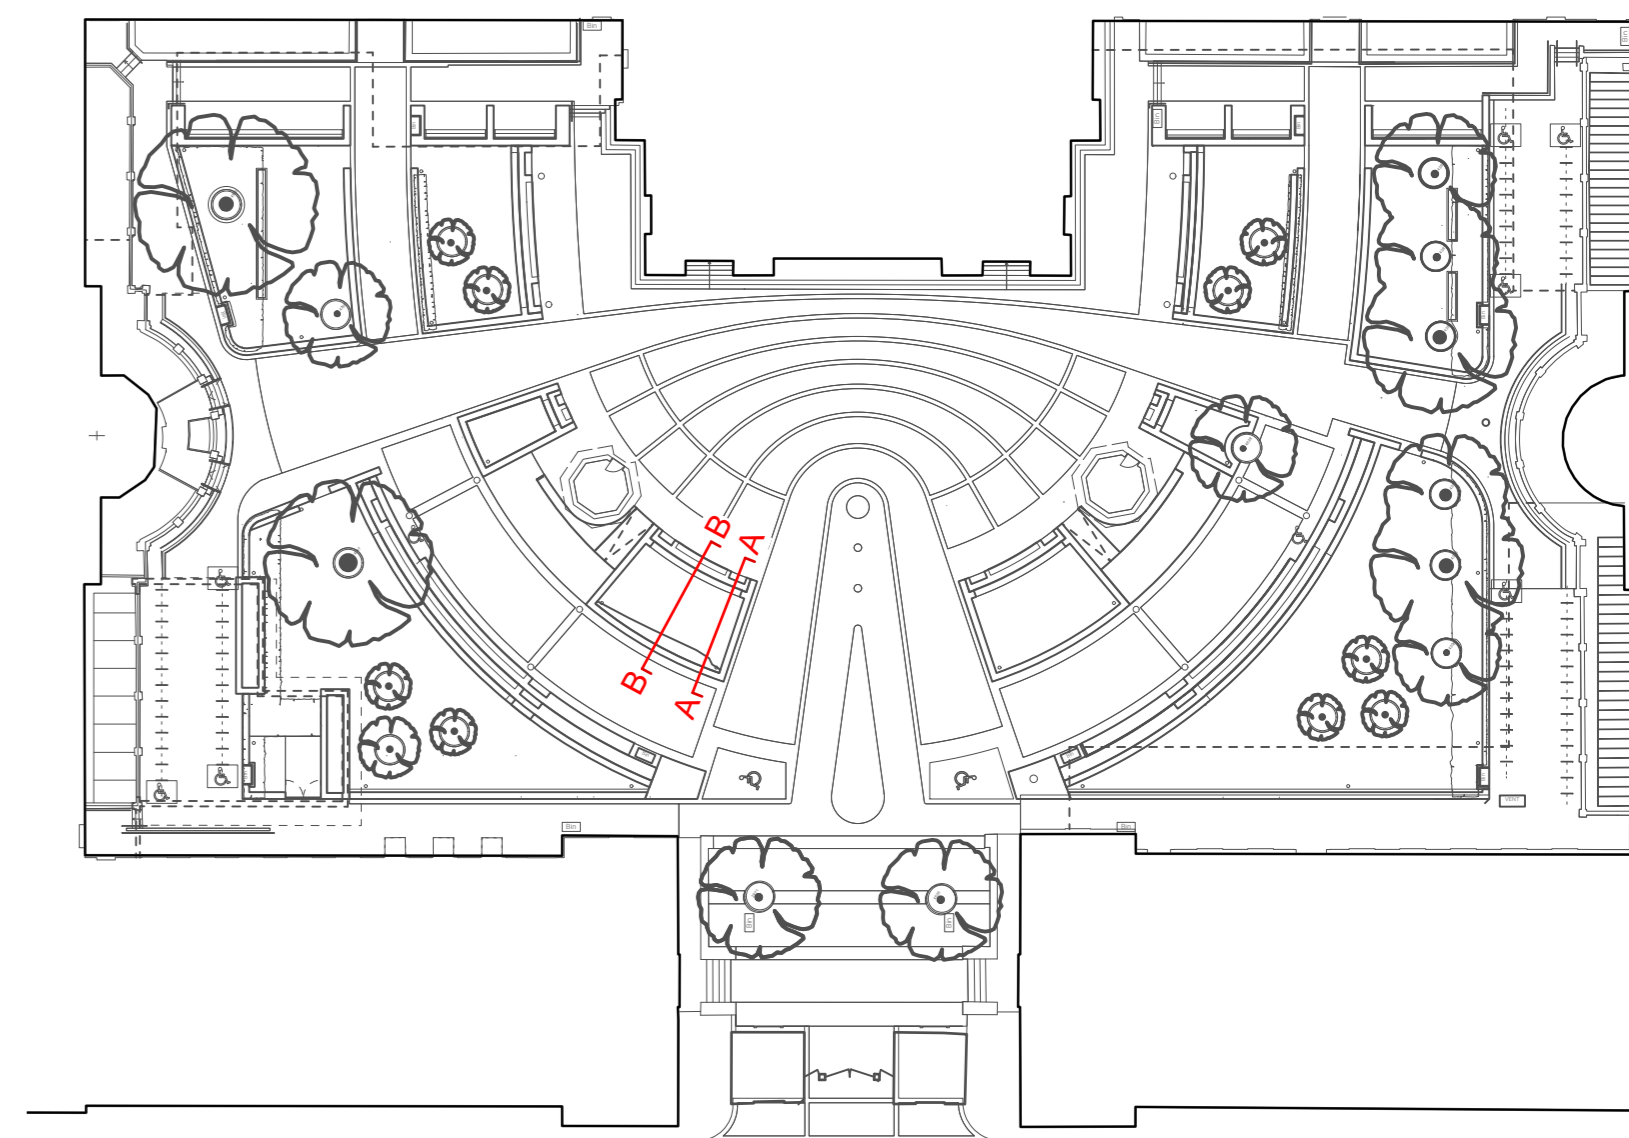

1 Inner Ring Seating - Section A-A
Scale: 120 @ A1

1
A_0110

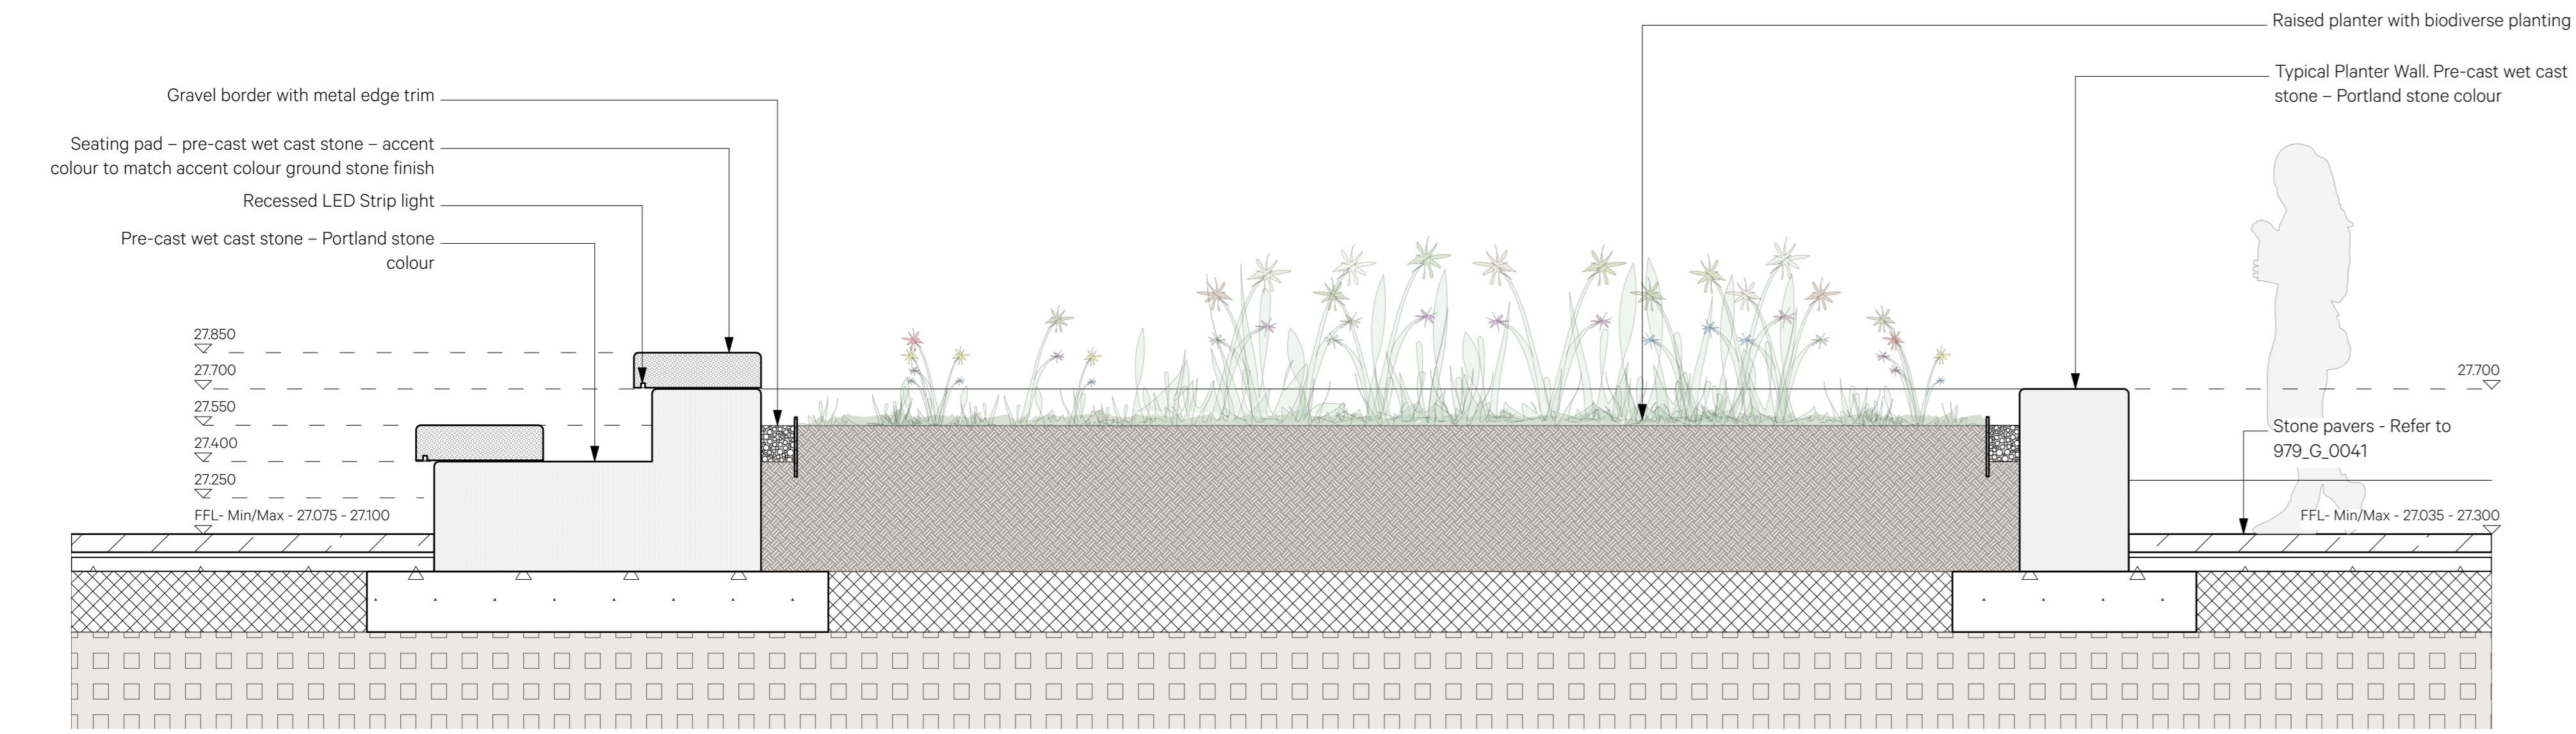

2 Inner Ring Seating - Section B-B
Scale: 120 @ A1

Date	Revision	Reviewed by	Issue Notes
23/07/2024	P1	GW	ISSUED FOR PLANNING - DRAFT
25/07/2024	P2	GW	ISSUED FOR PLANNING

NO DIMENSIONS ARE TO BE SCALED FROM THIS DRAWING. THE CONTRACTOR/MANUFACTURER IS RESPONSIBLE FOR CHECKING ALL DIMENSIONS AND QUERING ANY DISCREPANCIES. THIS DRAWING IS THE PROPERTY OF BURWELL ARCHITECTS LTD. COPYRIGHT IS RESERVED BY THEM AND THE DRAWING IS ISSUED ON CONDITION THAT IT IS NOT COPIED, REPRODUCED, RETAINED OR DISCLOSED TO ANY UNAUTHORISED PERSON, EITHER WHOLLY OR IN PART, WITHOUT WRITTEN CONSENT.

Project Title	UCL Bi-centennial Main Quad & Wilkins	Project Director	NB	Project No.	979
Drawn By	GW	Date	05/04/2024	Scale	1:20 @ A1
Sheet Title	Typical Planter Sections 1 of 5	Revision	P2	CAD File Name	979_A_0120 Series - Step, Wall & Planter Details.vwx
				Sheet No.	979_A_0111

Client	UCL London, WC1E 6BT
Design Firm	Unit 001 California Building Deals Gateway London SE13 7SB 020 8305 6010 info@burwellarchitects.com www.burwellarchitects.com

